


REVISIONS	BY

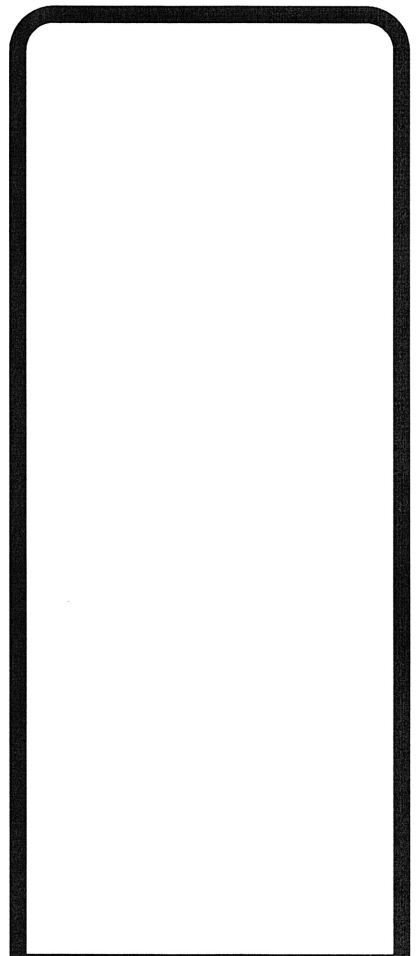


FLOOR PLAN

PROJECT: ENTERTAINMENT PERMIT RENEWAL
 CLIENT: LA HABRA 300' BOWL
 370 E. WHITTIER BLVD.
 LA HABRA, CA

STAMP:

DRAWN: MTB
 CHECKED: []
 DATE: []
 SCALE: AS NOTED
 JOB NO. 13-101
 SHEET A-1
 OF [] SHEETS

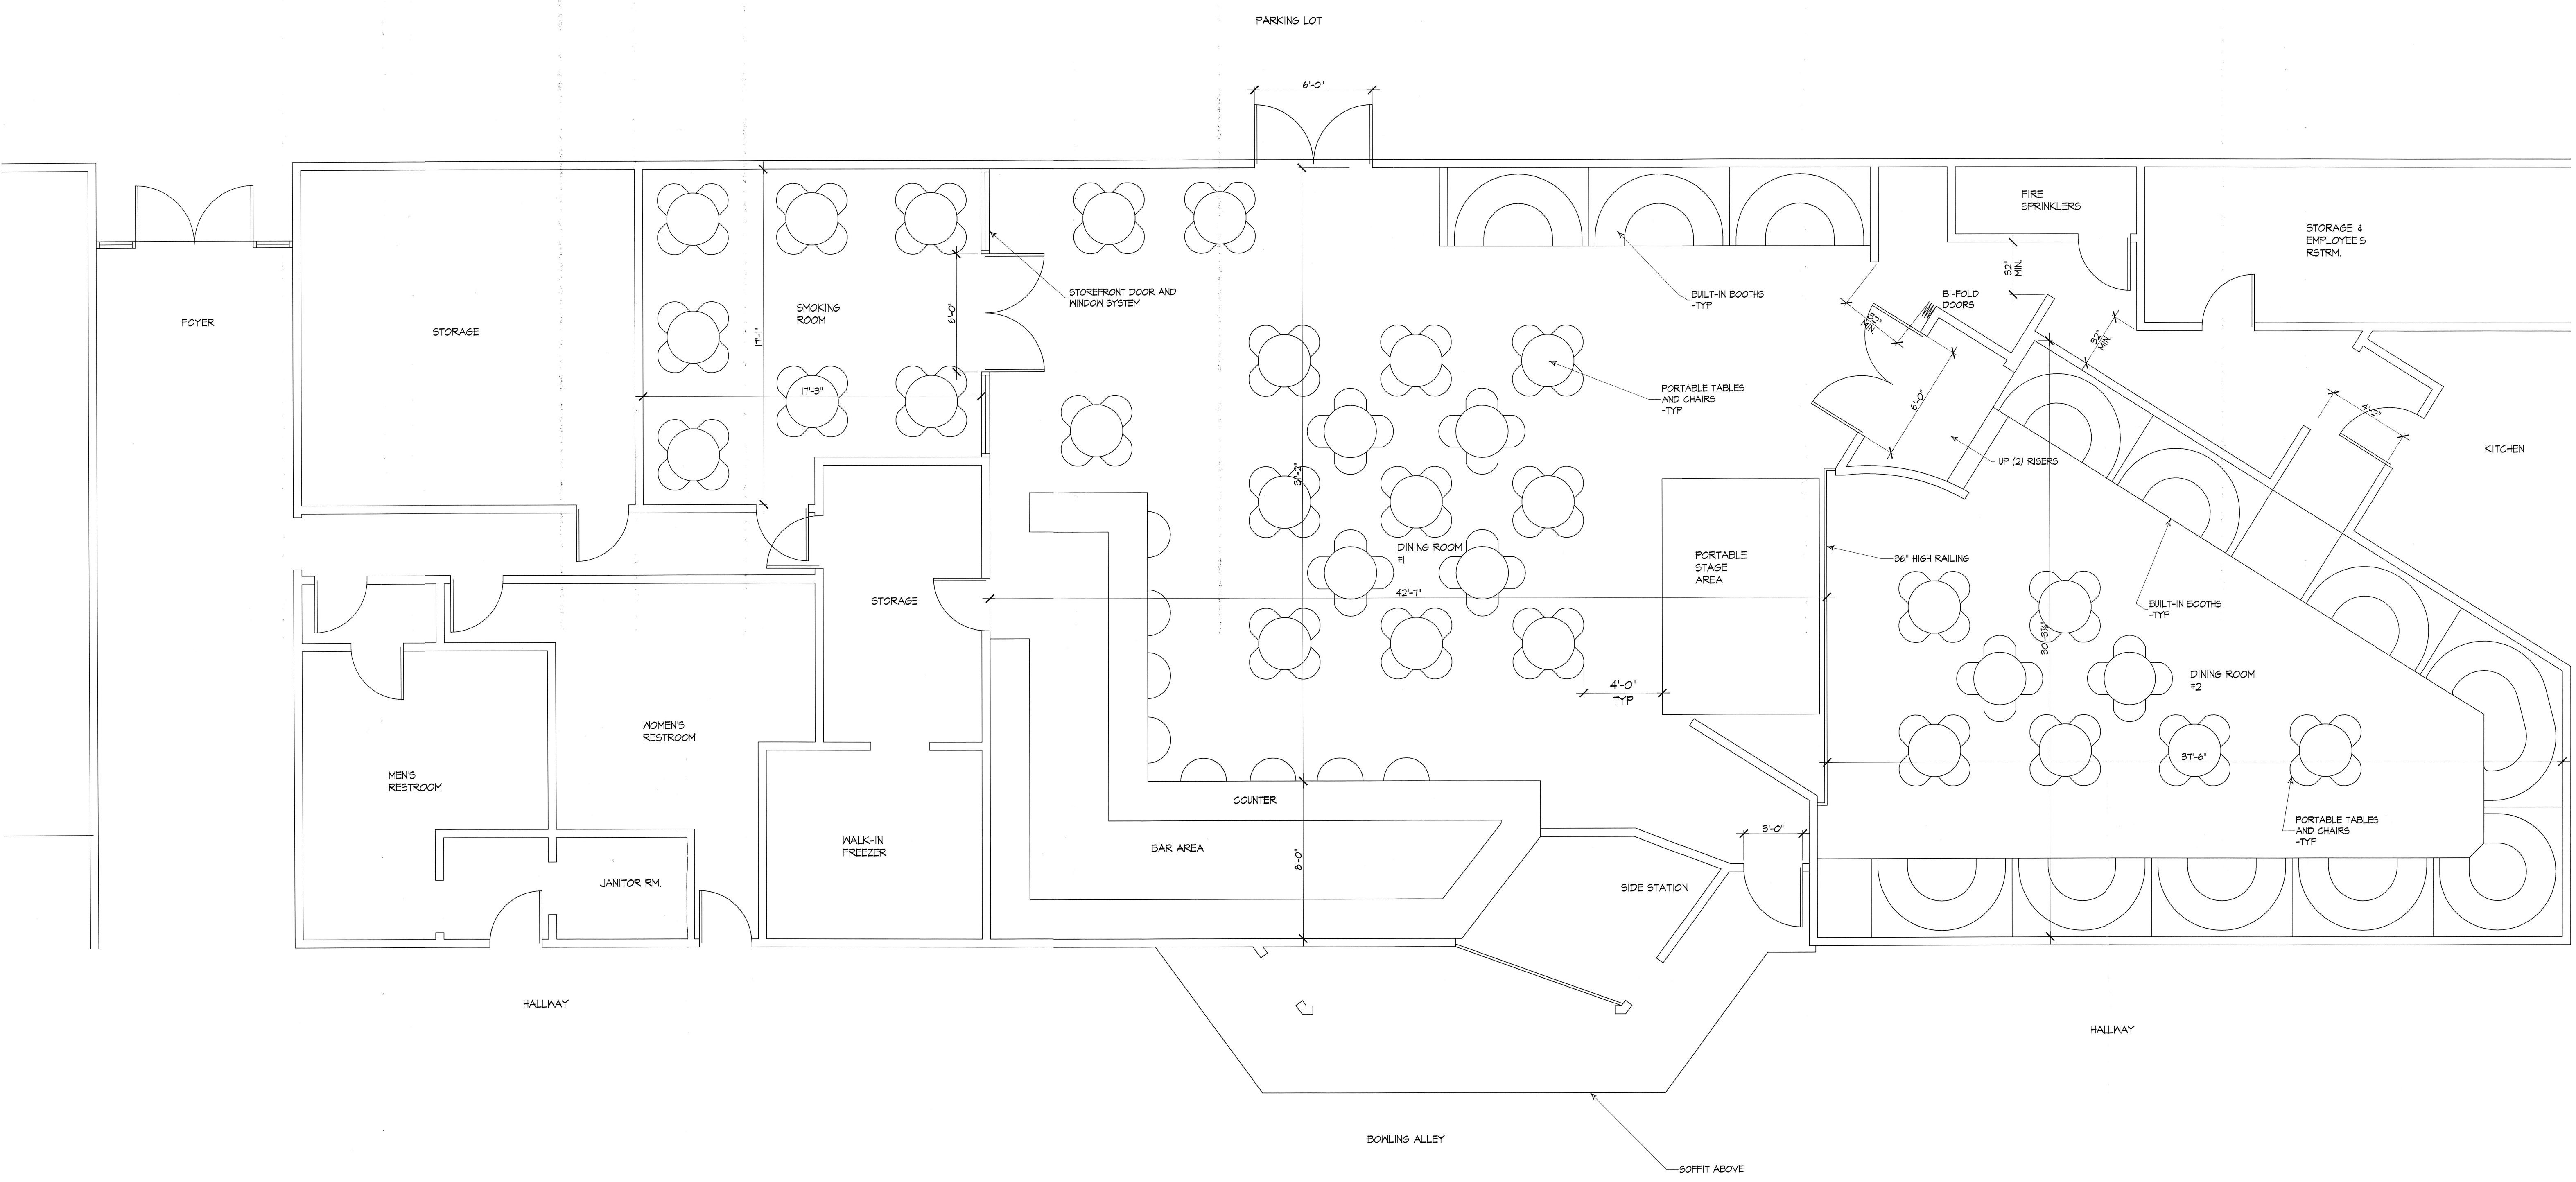

FLOOR PLAN

SCALE: 1/4"=1'-0"



OCCUPANT LOAD TABLE			
ROOM	AREA S.F.	LOAD FACTOR	OCCUPANT LOAD
SMOKING ROOM	274 S.F.	15	18.3
DINING ROOM #1 (EXCLUDING FIXED SEATS/BAR)	1041 S.F.	15	69.4
DINING ROOM #2 (EXCLUDING FIXED SEATS)	542 S.F.	15	36.1
TOTAL	1902 S.F.		123.8

BAR OCCUPANCY: 31.5 LINEAL FEET/10" P/R PERSON = 21 OCCUPANTS
 BOOTH OCCUPANCY (The booths are 4'-0" x 7'-0". The length of the booth at the backrest is 11'-0". Per the building code: 11'-0"/24" = 5 people per booth.)
 DINING ROOM #1: 3 BOOTHS X 5 OCCUPANTS = 15 OCCUPANTS
 DINING ROOM #2: 9 BOOTHS X 5 OCCUPANTS = 45 OCCUPANTS

PROJECT DATA

AREA TABULATIONS:

DINING ROOM #1 (EXCLUDING FIXED SEATING, BAR AND PORTABLE STAGE): 1,041 S.F.
 PORTABLE STAGE: 114 S.F.
 BAR: 330 S.F.
 FIXED SEATS: 88 S.F.

DINING ROOM #2: (EXCLUDING FIXED SEATING): 542 S.F.
 FIXED SEATS: 308 S.F.

SMOKING ROOM: 274 S.F.

APPROVED
 BY
 CITY OF LA HABRA
 CITY COUNCIL
 12-16-13
 CONDITIONS IMPOSED
 ORD# []
 RESO# 5610