



- KEYED NOTES:
- 1 STONE VENEER ; ST-1
 - 2 STEEL TUBE COLUMN; MTL-1. REFER TO STRUCTURAL.
 - 3 STEEL CANOPY; MTL-1
 - 4 SIGNAGE LOCATION. G.C. TO PROVIDE J-BOX AND RACEWAY.
 - 5 SCHEDULED ROOF SYSTEM. REFER TO ROOF PLAN.
 - 6 CONCRETE STAIRS/STAGE. REFER TO STRUCTURAL.
 - 7 STEEL FRAMING. REFER TO STRUCTURAL.
 - 8 METAL PANEL CEILING; MP-1.
 - 9 SCHEDULED DOOR. REFER TO DOOR SCHEDULE.
 - 10 ELECTRIC WATER COOLER. REFER TO PLUMBING.
 - 11 PREFABRICATED METAL COPING CAP, MTL-1
 - 12 FASCIA PANEL; ACM-1
 - 13 RAMP HANDRAIL, MTL-1, REFER CIVIL.
 - 14 CONCRETE RAMP, REFER CIVIL.

EXTERIOR ELEVATION - NORTH


KEYED NOTES

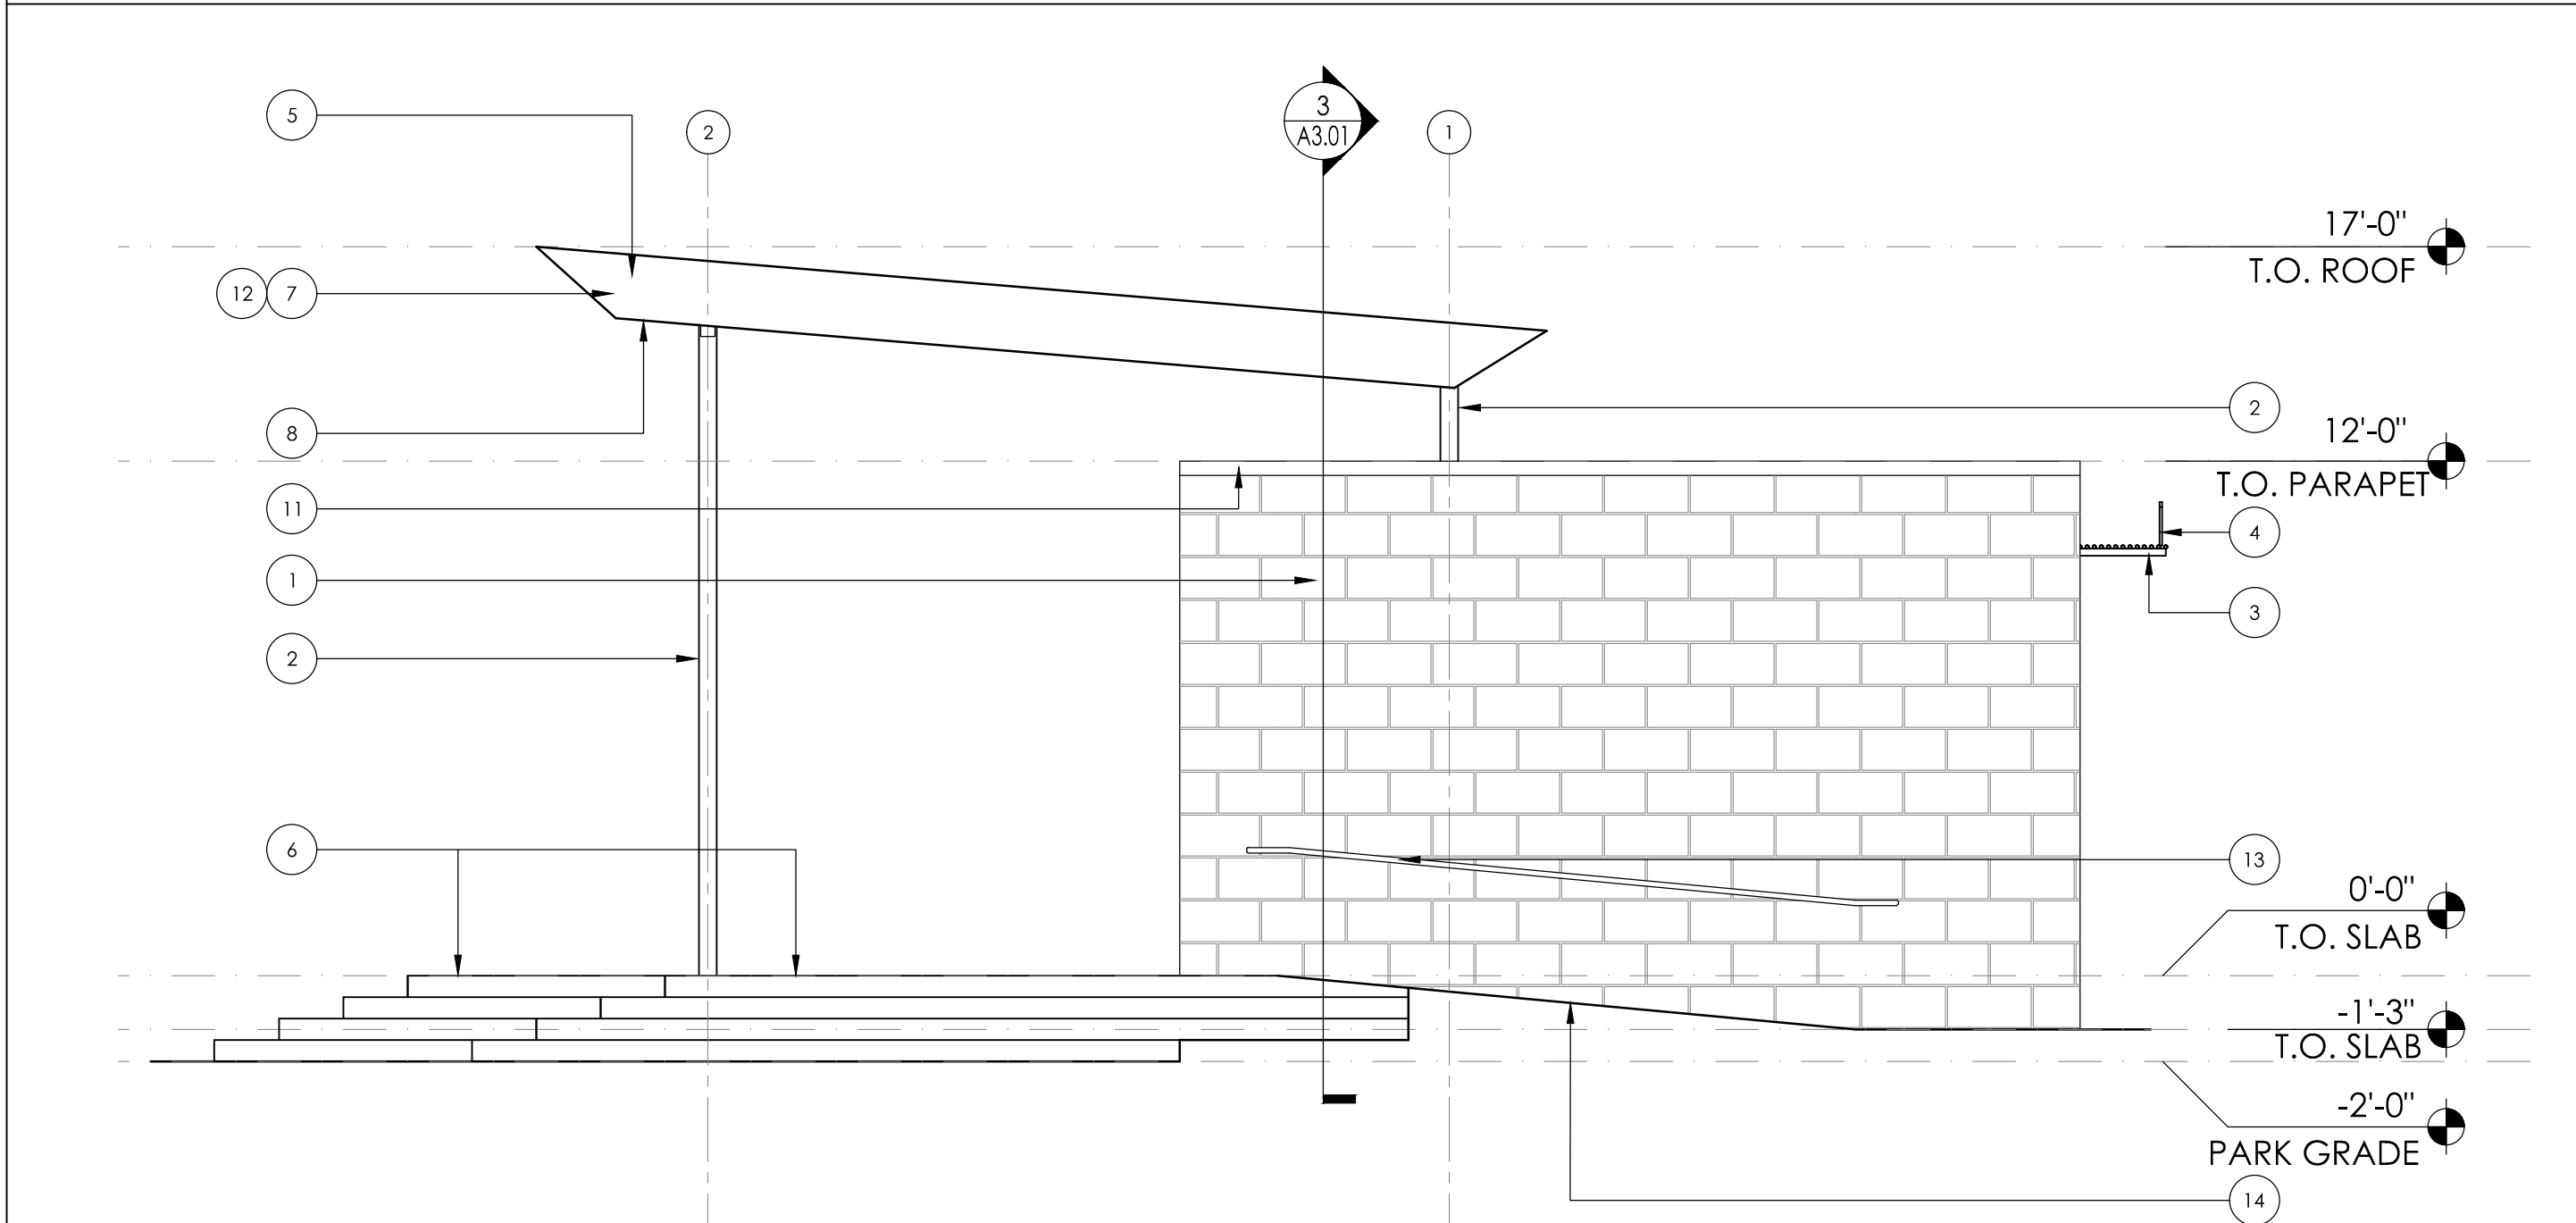

EXTERIOR ELEVATION - EAST

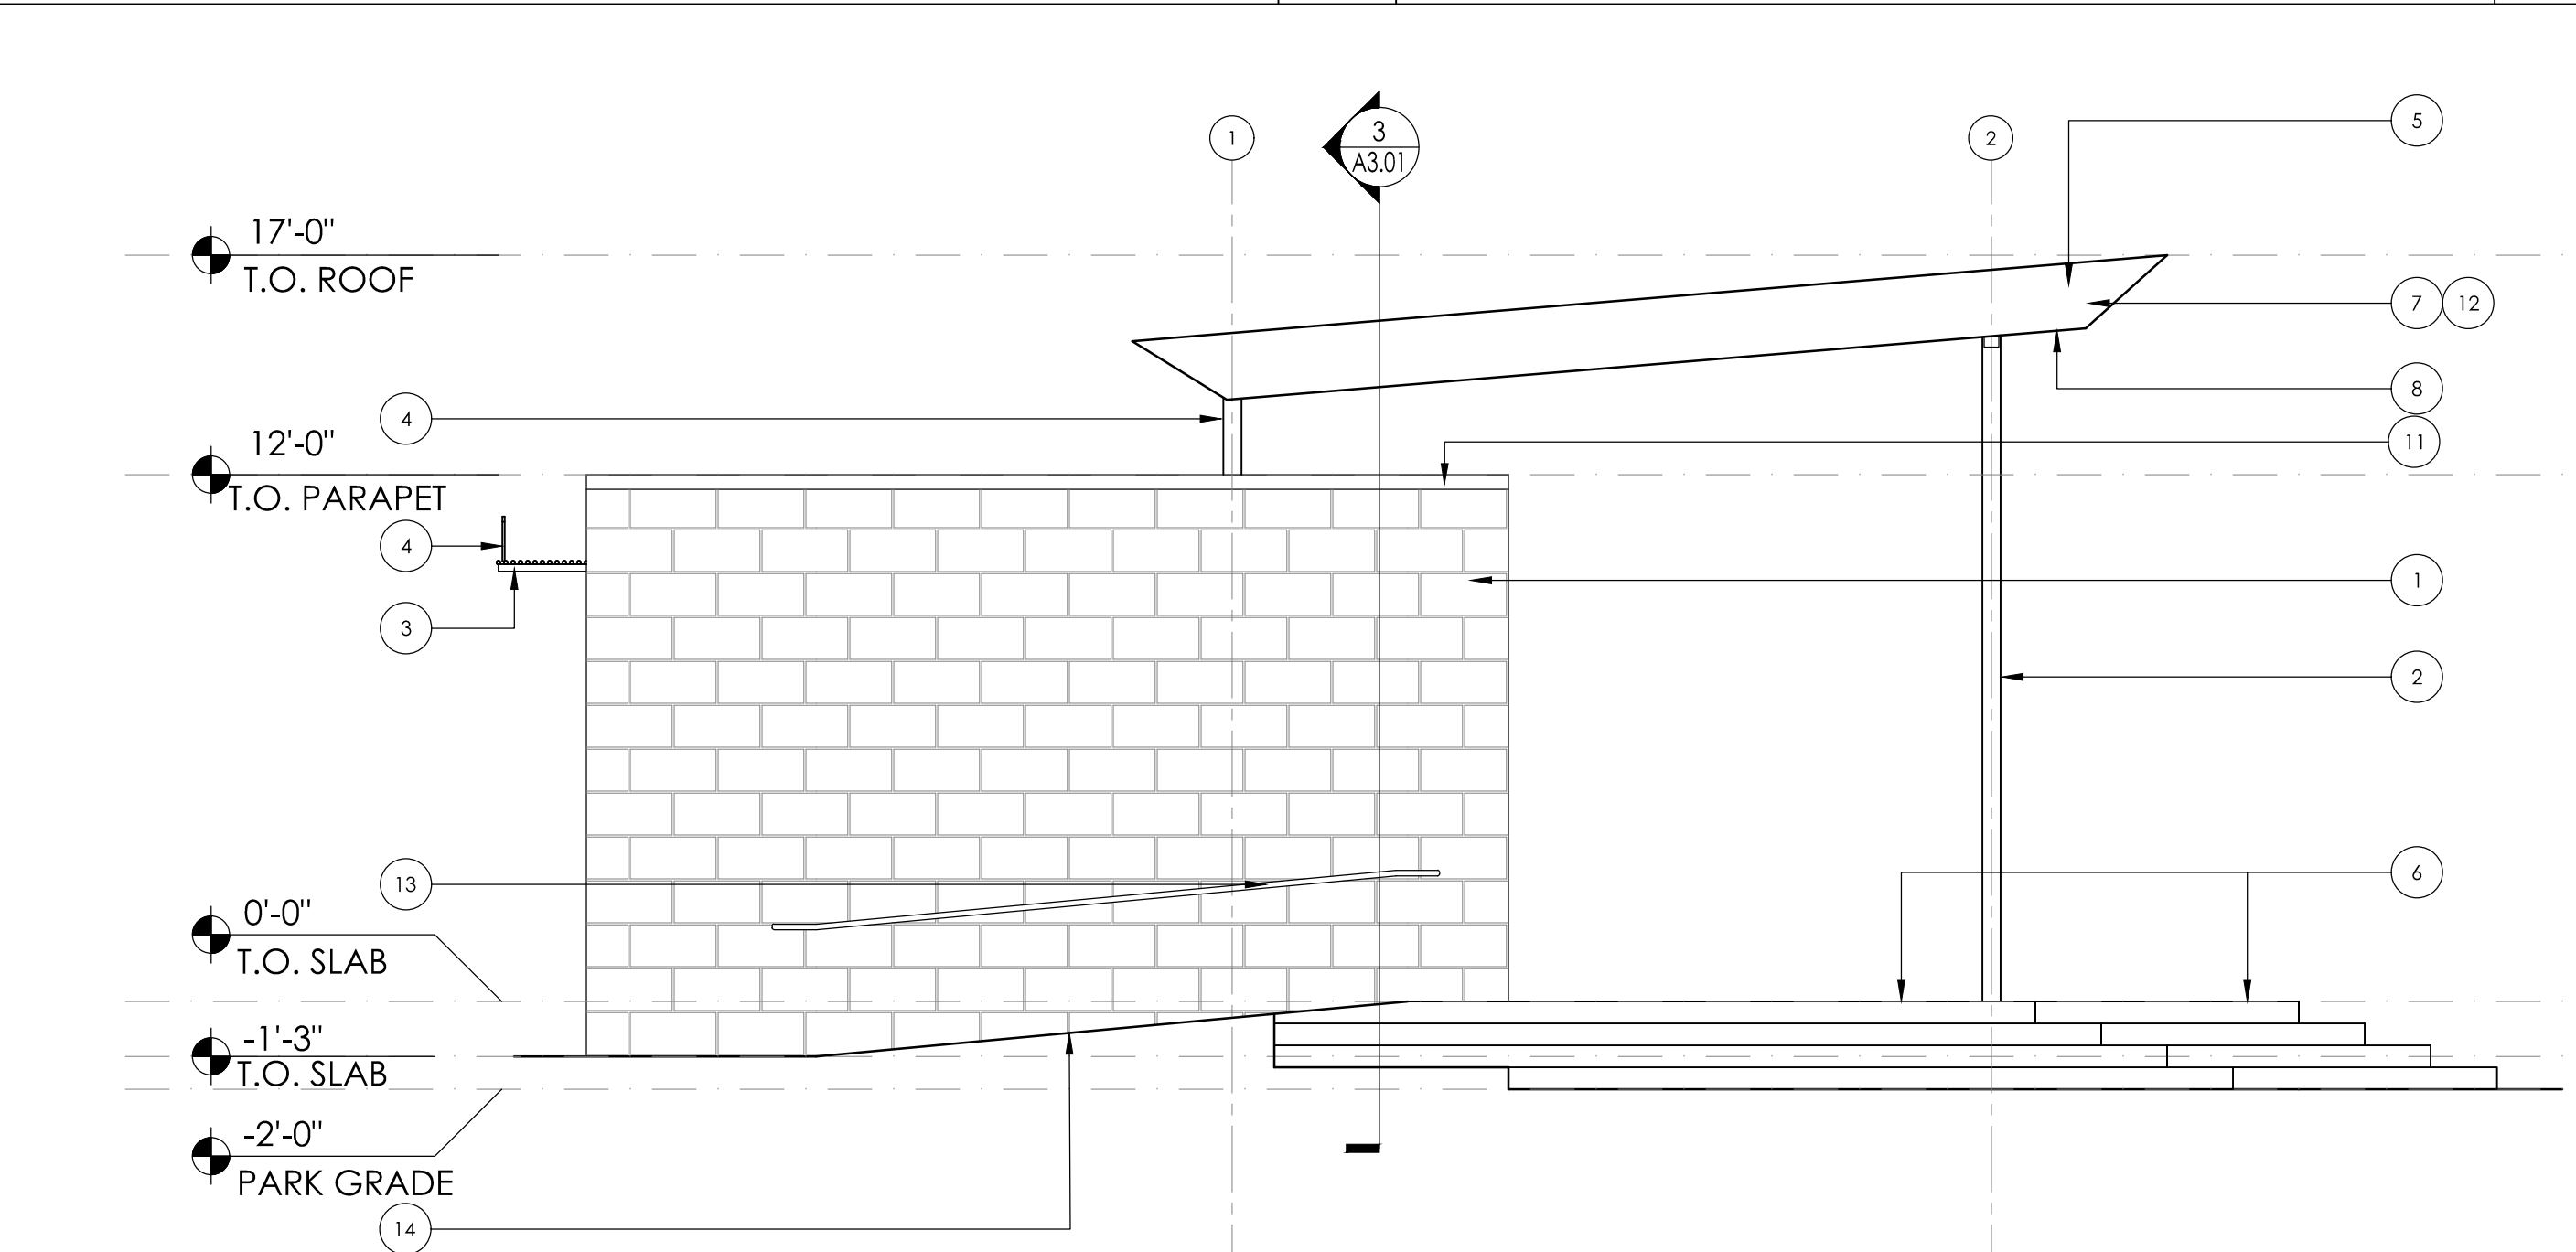

EXTERIOR ELEVATION - WEST

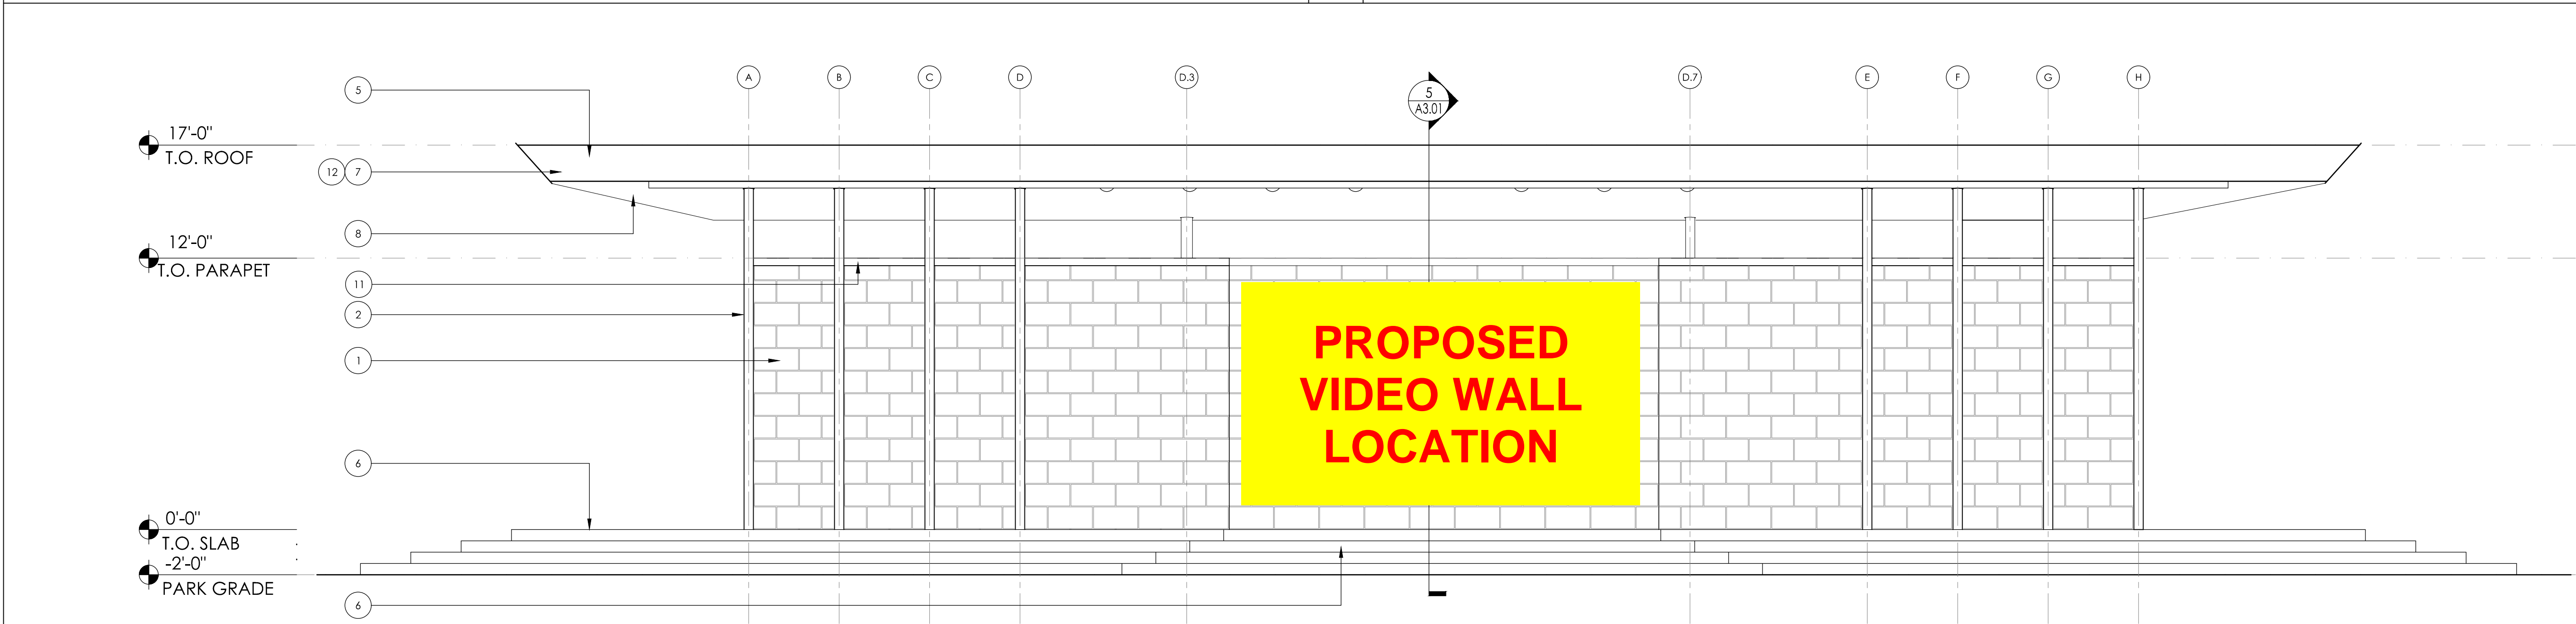

EXTERIOR ELEVATION - SOUTH

REVISIONS		NO.	DATE	DESCRIPTION

BUILDING ELEVATIONS



THE LAWN AT LAKEFRONT
MAIN STREET
LITTLE ELM, TEXAS



JOB NO.	210022
DESIGNED BY:	
DRAWN BY:	
CHECKED BY:	
DATE:	12.08.2021

SHEET: A2.01