

GENERAL NOTES:

1. Concept elevations. Details may change as development continues.
2. The elevation below is representative of other elevations in scale, material composition and aesthetic.
3. Sheet A301 is for concept elevation reference. See 2/A300 for materials and building heights.



1
A301 RETAIL FACING CITY HALL



2
A301 ELEVATION FACING CIVIC CENTER DRIVE



3
A301 ALLEY FACING PARKING RAMP



4
A301 ELEVATION FACING SUNWOOD DRIVE



5
A301 COURTYARD WEST




6
A301 COURTYARD NORTH



7
A301 COURTYARD SOUTH



8
A301 COURTYARD EAST

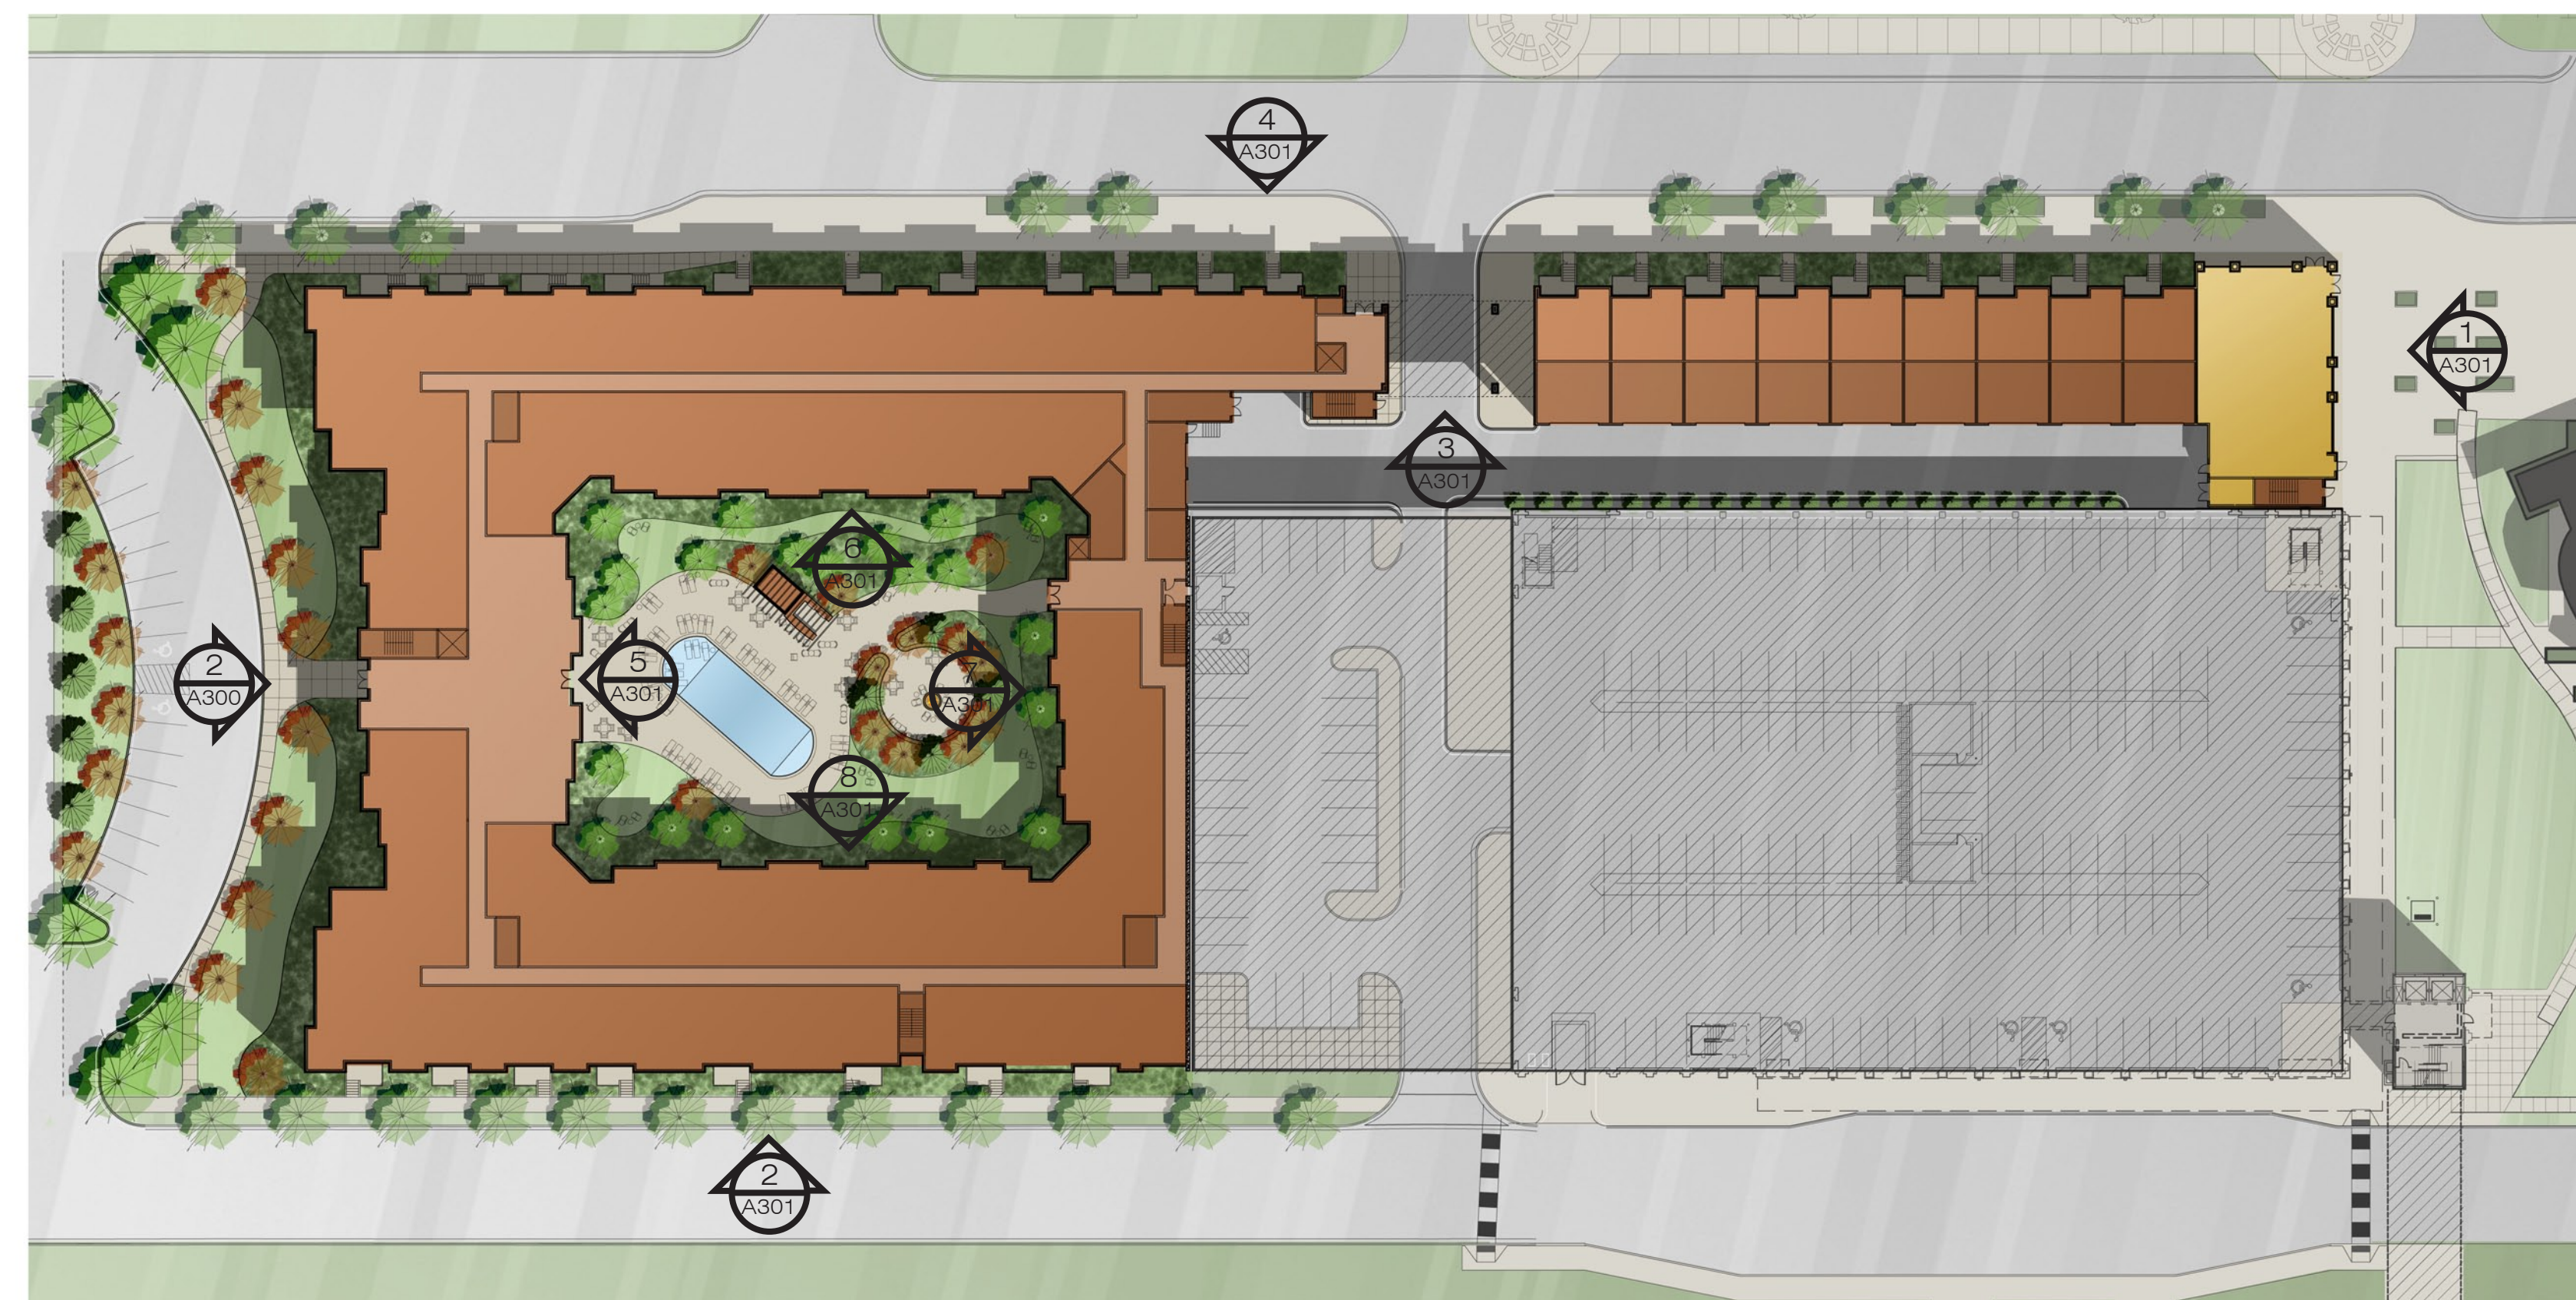

9
A301 SITEPLAN / KEYPLAN



901 North 3rd Street, Suite 145
Minneapolis, MN 55401
612.455.3100 (t)
612.455.3199 (f)

CONSULTANT

PRELIMINARY
NOT FOR CONSTRUCTION

I hereby certify that this plan, specification, or report was prepared by me or under my direct supervision and that I am a duly Licensed Architect under the laws of the state of Minnesota.

SIGNED: John Hamilton
DATE: 10/05/2010
LICENSE #: 14211

REVISIONS
Date Description

DATE: 12/03/2010
PROJECT #: 10-0064
PHASE: Site Plan Submittal

DRAWN BY: Author
CHECKED BY: Checker

BUILDING ELEVATIONS

A301