

PROJECT TEAM

OWNER
CITY OF RAMSEY

ARCHITECTURE
INTERIOR DESIGN
LANDSCAPE ARCHITECTURE
STRUCTURAL ENGINEERING
BKV GROUP, INC.
222 N. SECOND STREET
MINNEAPOLIS, MINNESOTA 55401
PH: 612.339.3752

LOCATION MAP

Ramsey Fire Station #2

Alpine Drive and Helium Street

Ramsey Fire Department
Schematic Design - 04/25/2014

BKV Set Volume	BKV Sheet Issue 30 - SD/Pricing	SHEET NUMBER	SHEET NAME
01	General / Title Sheet		
I	■ G000		General Series
04	Architectural		
I	■ A100		SITE PLAN
I	■ A101		FIRST FLOOR PLAN
I	■ A102		MEZZANINE PLAN
I	■ A103		ROOF PLAN
I	■ A400		EXTERIOR ELEVATIONS
I	■ A401		EXTERIOR ELEVATIONS
I	■ A500		BUILDING SECTIONS

■ = Issued
■ = Issued Previously

BKV GROUP
Architecture
Interior Design
Landscape Architecture
Engineering

Boorman
Kroos
Vogel
Group
Inc.

222 North Second Street
Minneapolis, MN 55401
Telephone: 612.339.3752
Facsimile: 612.339.6212
www.bkvgroup.com
EOE

CONSULTANTS

ISSUANCE

Schematic Design

FOR CONSTRUCTION

04/25/2014

PROJECT TITLE

Ramsey Fire Station #2

KEY PLAN

CERTIFICATION
I hereby certify that this plan, specification or report was prepared by me or under my direct supervision and that I am a duly Licensed Professional Architect under the laws of the State of Minnesota

Bruce Schwartzman
MM/DD/YYYY
License Number Date

REVISION	DATE

DATE	04/25/2014
DRAWN BY	Author
CHECKED BY	Checker
COMMISSION NO.	1937.01

SHEET TITLE

TITLE SHEET

SHEET NUMBER

G100



SHEET BINDING AREA - DO NOT USE

CONSULTANTS

ISSUANCE

Schematic Design
NEW FOR
CONSTRUCTION
04/25/2014

PROJECT TITLE

**Ramsey Fire
Station #2**

KEY PLAN

CERTIFICATION

I hereby certify that this plan, specification or report was prepared by me or under my direct supervision and that I am a duly Licensed Professional Architect under the laws of the State of Minnesota

Bruce Schwartzman

MM/DD/YYYY
License Number Date

REVISION	DATE


DATE	04/25/2014
DRAWN BY	MMR
CHECKED BY	CLC
COMMISSION NO.	1937.01

SHEET TITLE

SITE PLAN


SHEET NUMBER

A100

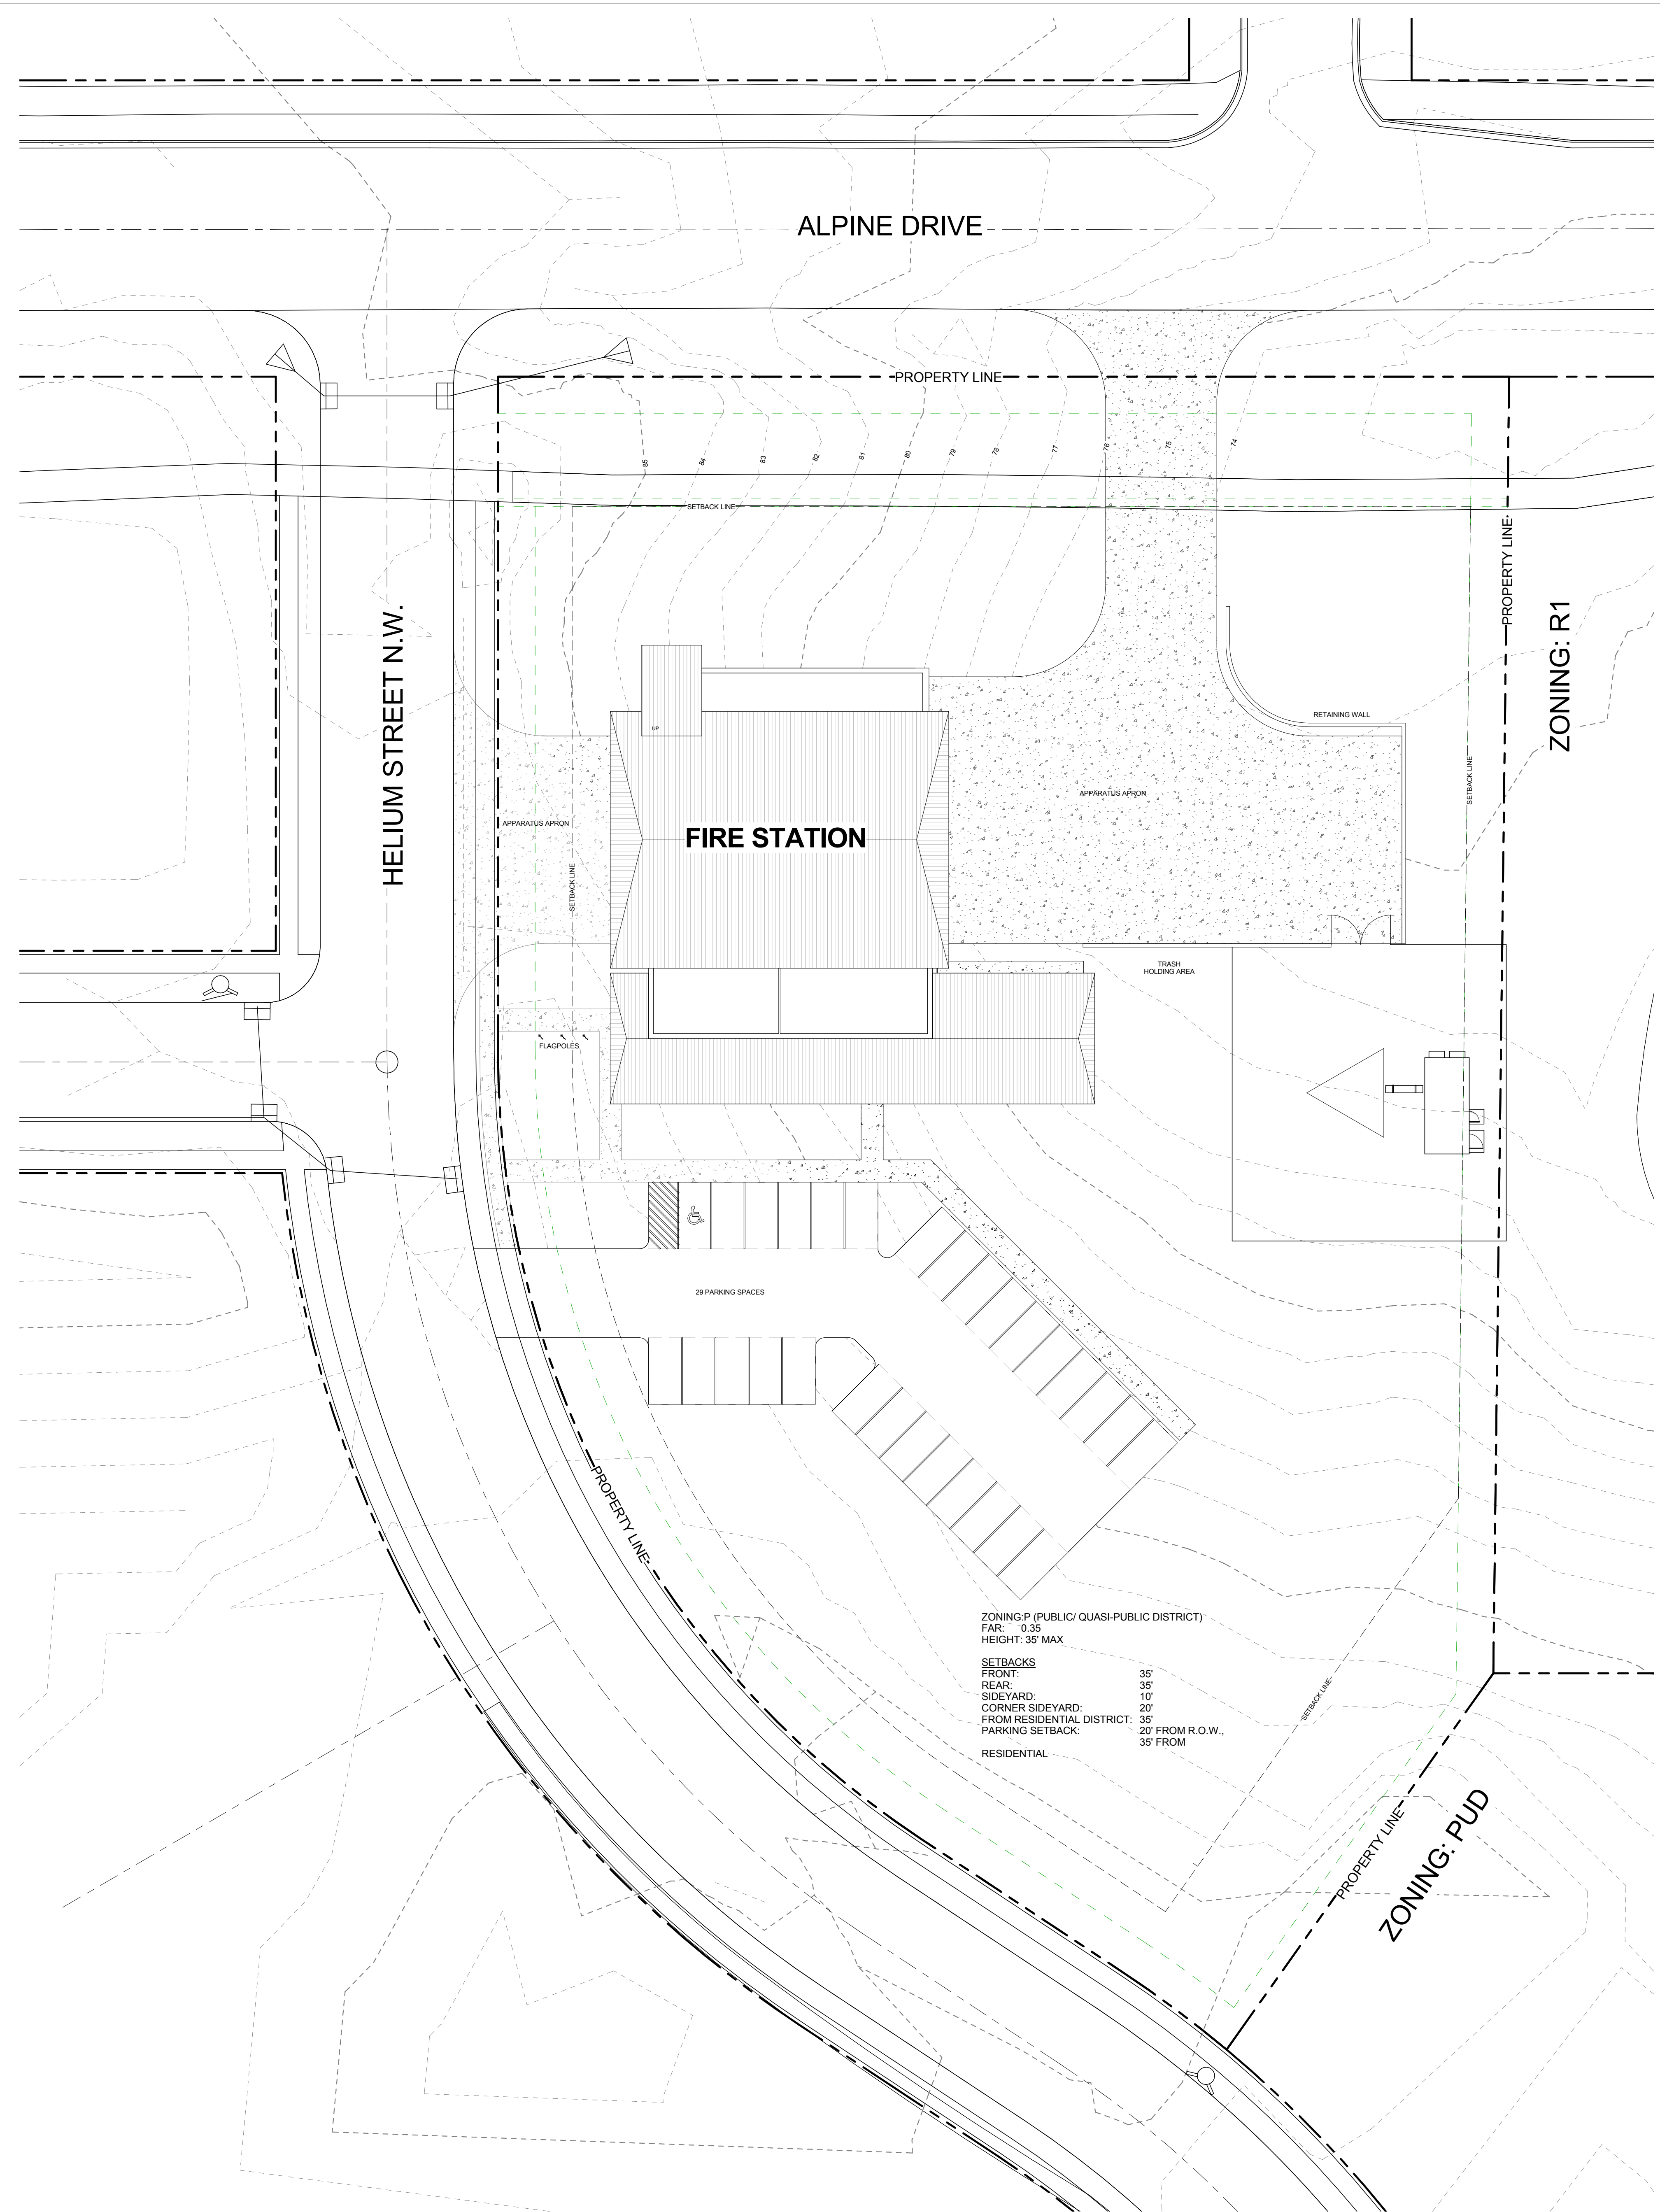

ZONING: P (PUBLIC/ QUASI-PUBLIC DISTRICT)
 F.A.R.: 0.35
 HEIGHT: 35' MAX

SETBACKS
 FRONT: 35'
 REAR: 35'
 SIDEYARD: 10'
 CORNER SIDEYARD: 20'
 FROM RESIDENTIAL DISTRICT: 35'
 PARKING SETBACK: 20' FROM R.O.W., 35' FROM RESIDENTIAL

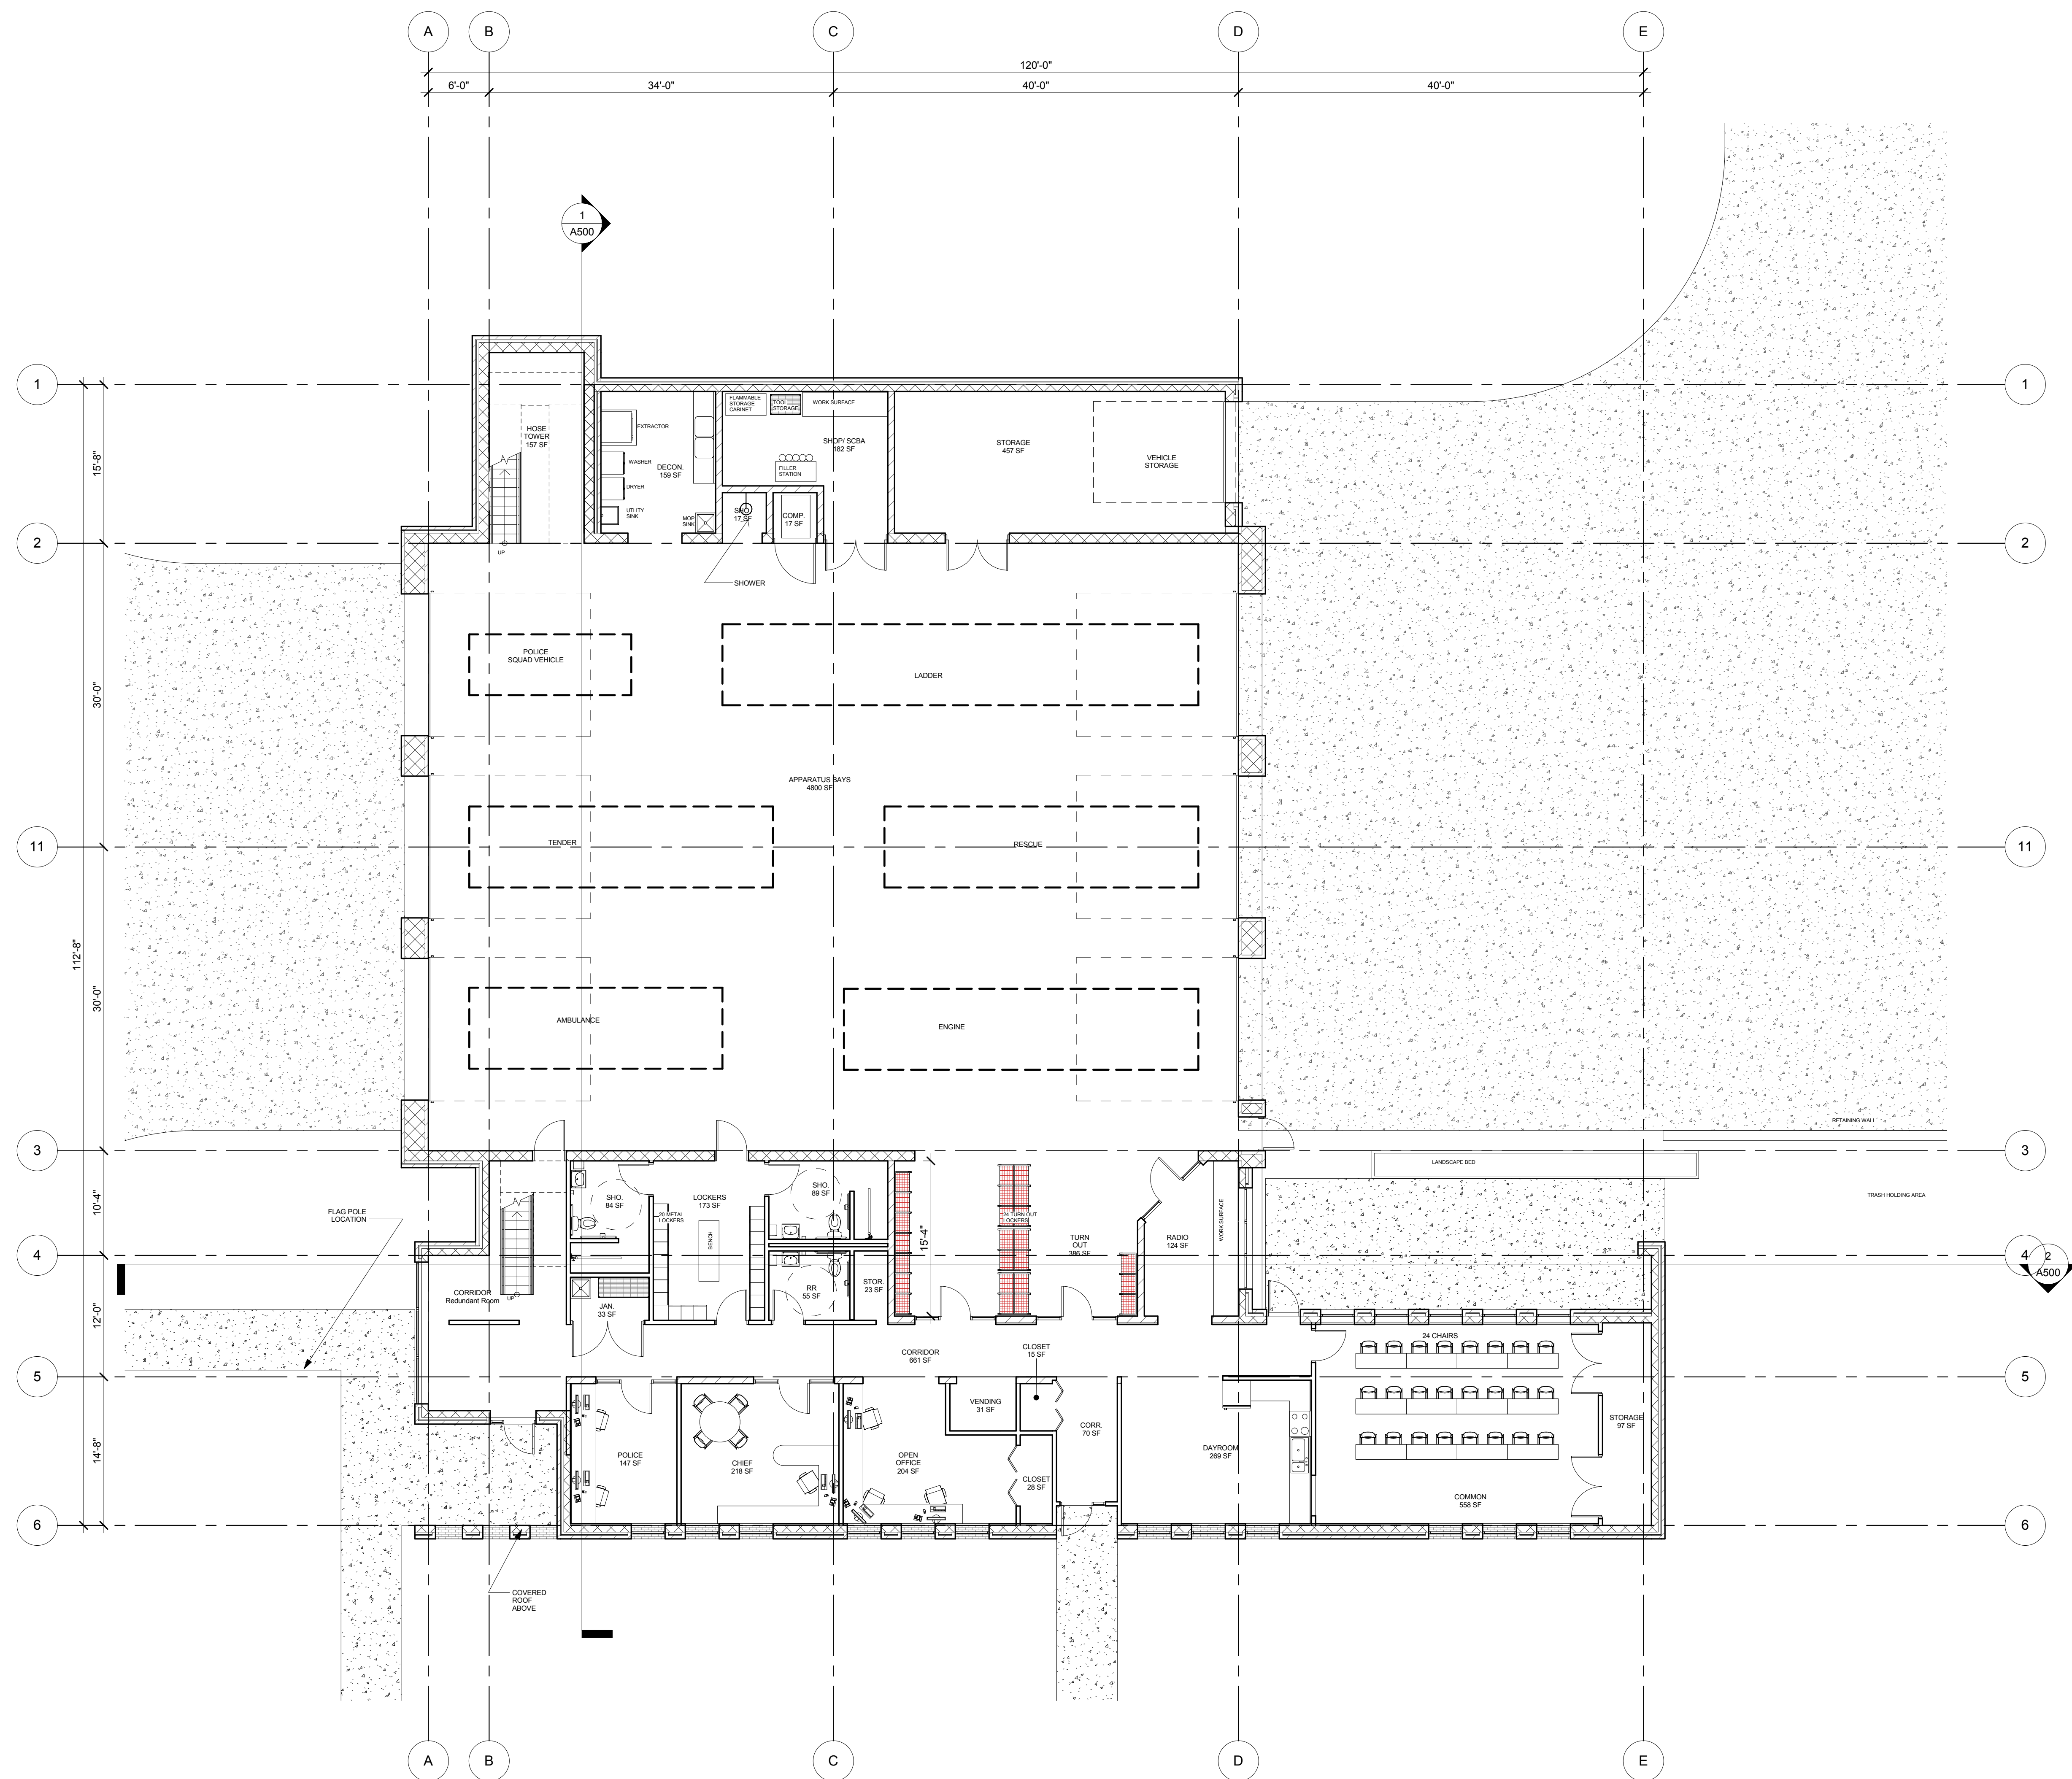

1
A101 **FIRST FLOOR PLAN**
1/8" = 1'-0"

CONSULTANTS

ISSUANCE

Schematic Design
NEW FOR CONSTRUCTION
04/25/2014

PROJECT TITLE

**Ramsey Fire
Station #2**

KEY PLAN

CERTIFICATION

I hereby certify that this plan, specification or report was prepared by me or under my direct supervision and that I am a duly Licensed Professional Architect under the laws of the State of Minnesota

Bruce Schwartzman

MM/DD/YYYY
License Number Date

REVISION	DATE


DATE	04/25/2014
DRAWN BY	Author
CHECKED BY	Checker
COMMISSION NO.	1937.01

SHEET TITLE

MEZZANINE PLAN

SHEET NUMBER

A102

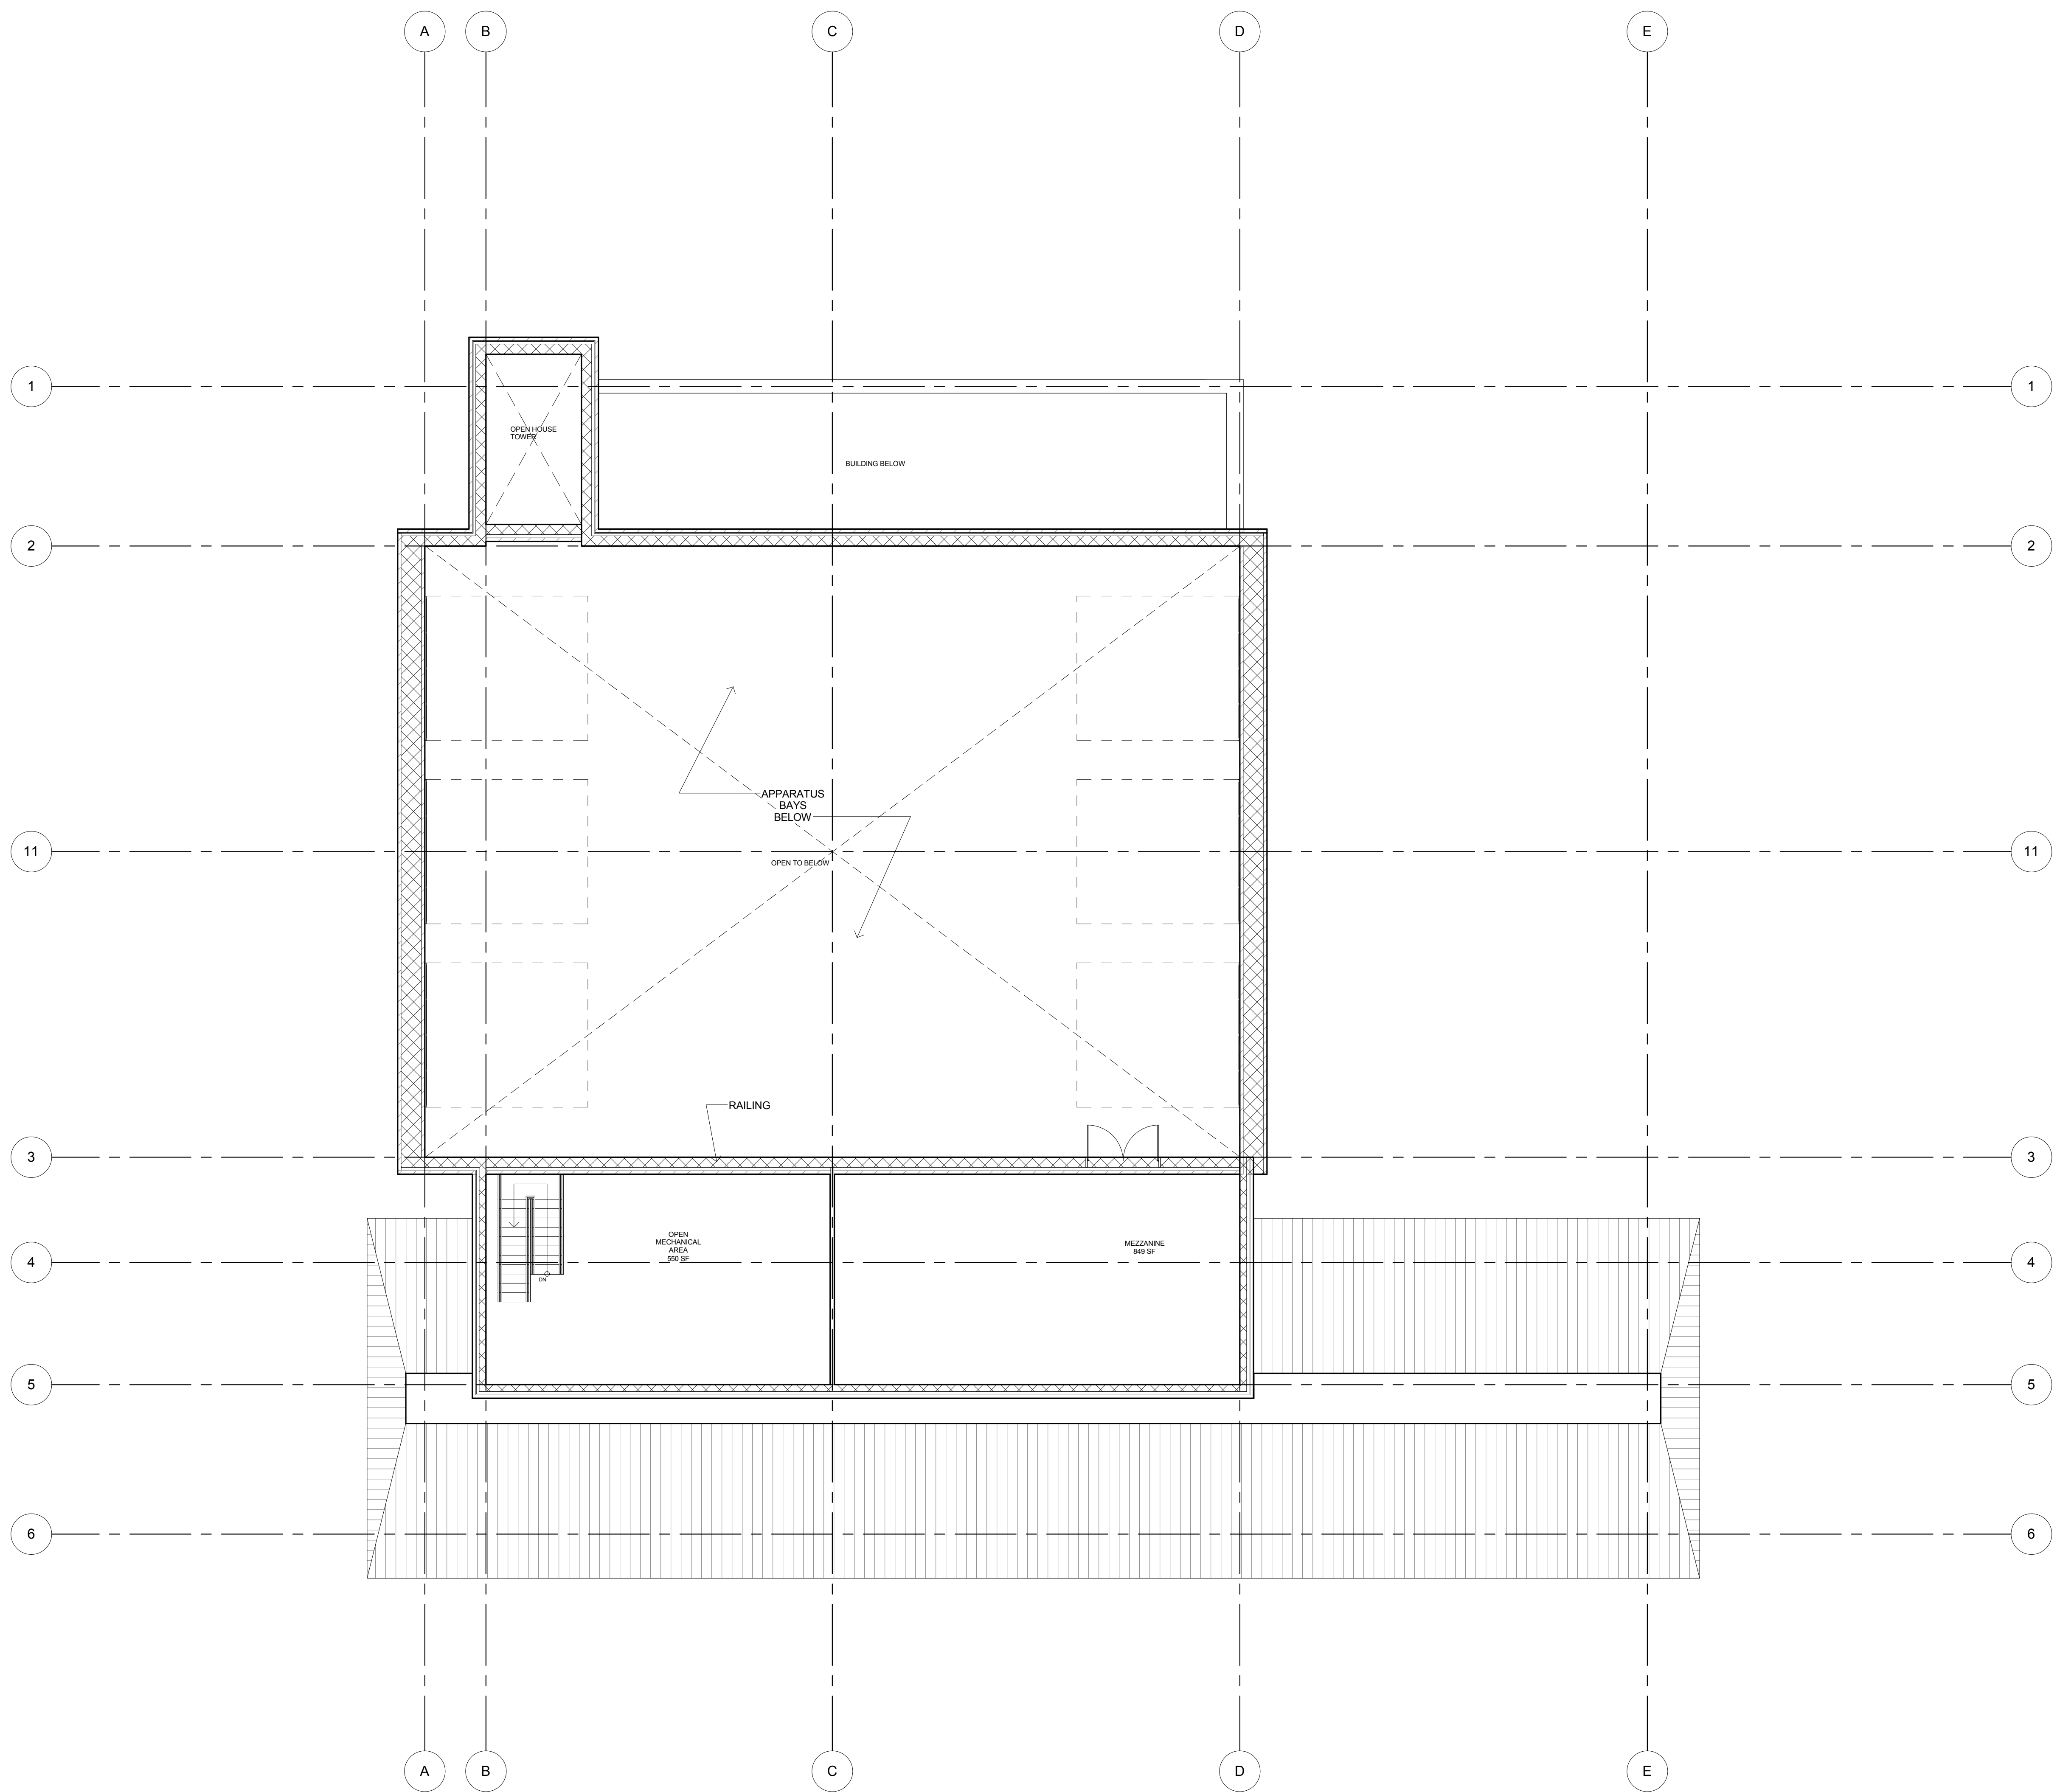

1 MEZZANINE PLAN
A102 1/8" = 1'-0"

CONSULTANTS

ISSUANCE

Schematic Design
NEW FOR CONSTRUCTION
04/25/2014

PROJECT TITLE

**Ramsey Fire
Station #2**

KEY PLAN

CERTIFICATION

I hereby certify that this plan, specification or report was prepared by me or under my direct supervision and that I am a duly Licensed Professional Architect under the laws of the State of Minnesota

Bruce Schwartzman

MM/DD/YYYY
License Number Date

REVISION	DATE


DATE	04/25/2014
DRAWN BY	Author
CHECKED BY	Checker
COMMISSION NO.	1937.01

SHEET TITLE

ROOF PLAN

SHEET NUMBER

A103

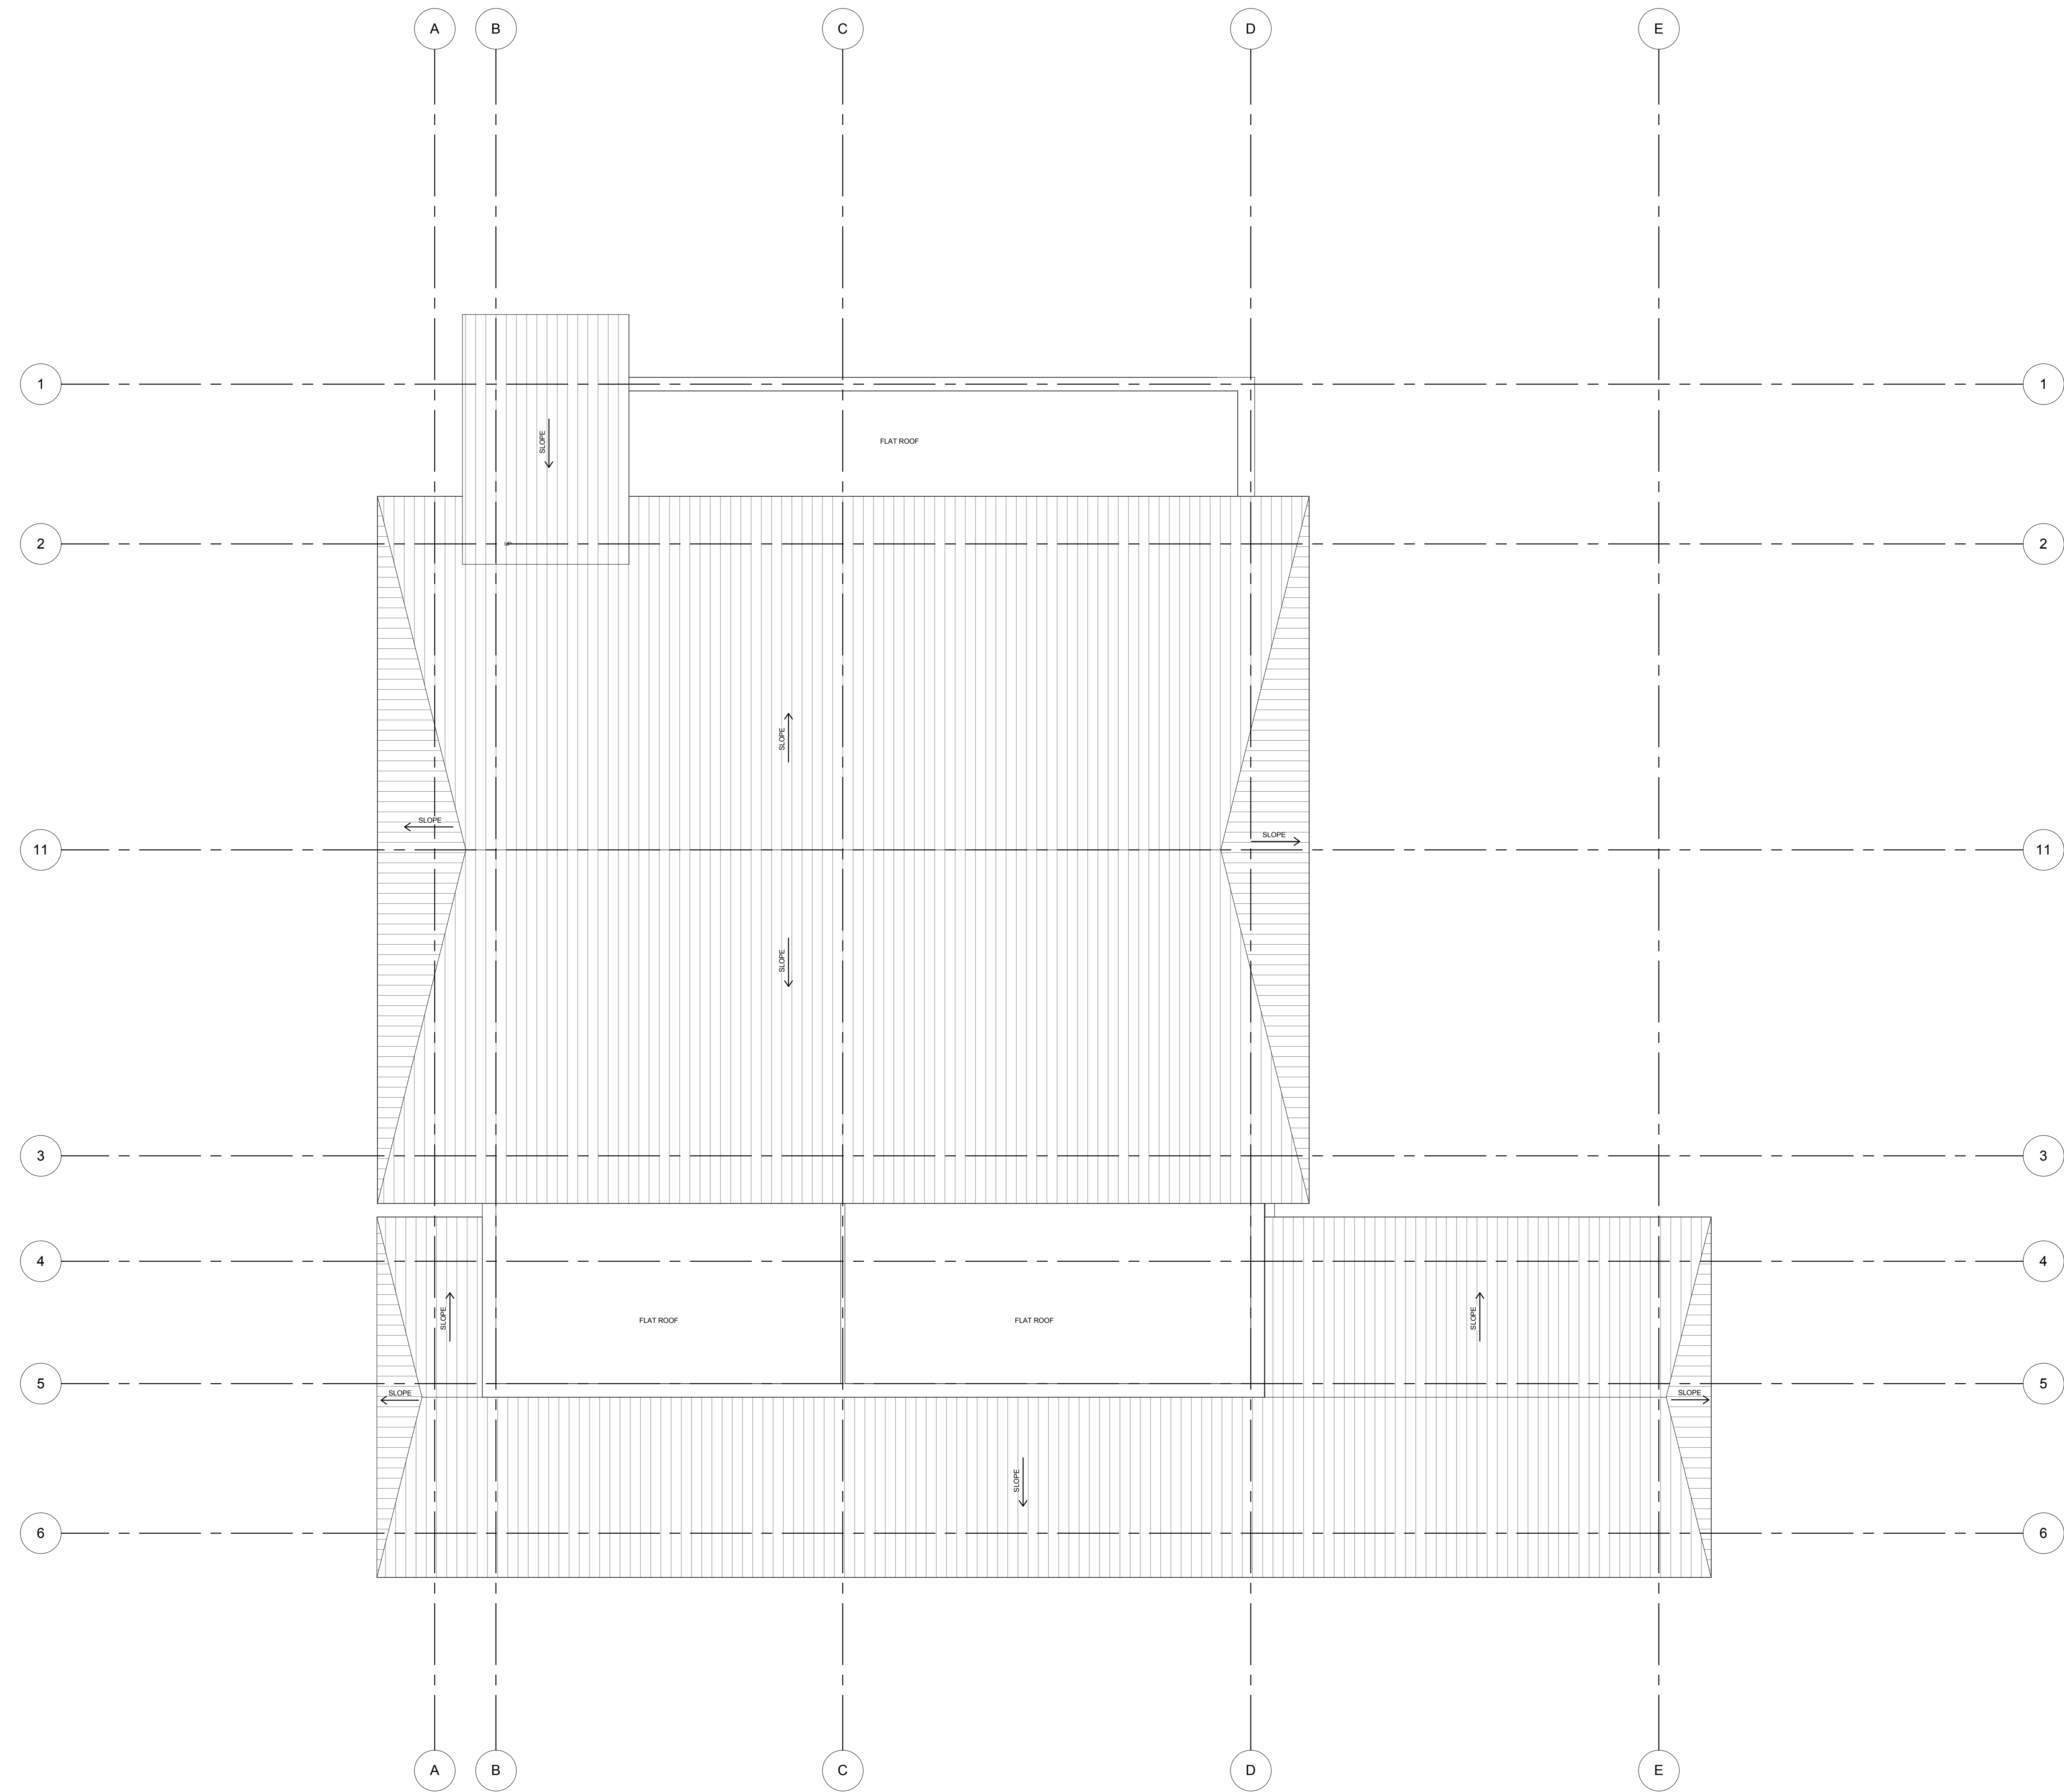

1 ROOF PLAN
A103 1/8" = 1'-0"

SHEET BINDING AREA - DO NOT USE

**Boarman
Kroos
Vogel
Group
Inc.**

222 North Second Street
Minneapolis, MN 55401
Telephone: 612.339.3752
Facsimile: 612.339.6212
www.bkvgroup.com
EOE

CONSULTANTS


ISSUANCE

Schematic Design
NEW FOR CONSTRUCTION
04/25/2014

PROJECT TITLE

**Ramsey Fire
Station #2**

KEY PLAN

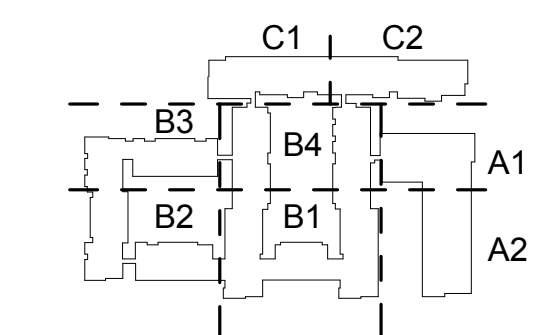

CERTIFICATION
I hereby certify that this plan, specification or report was prepared by me or under my direct supervision and that I am a duly Licensed Professional Architect under the laws of the State of Minnesota

Bruce Schwartzman

MM/DD/YYYY
License Number Date

REVISION	DATE


DATE	04/25/2014
DRAWN BY	Author
CHECKED BY	Checker
COMMISSION NO.	1937.01

SHEET TITLE


**EXTERIOR
ELEVATIONS**

SHEET NUMBER

A400

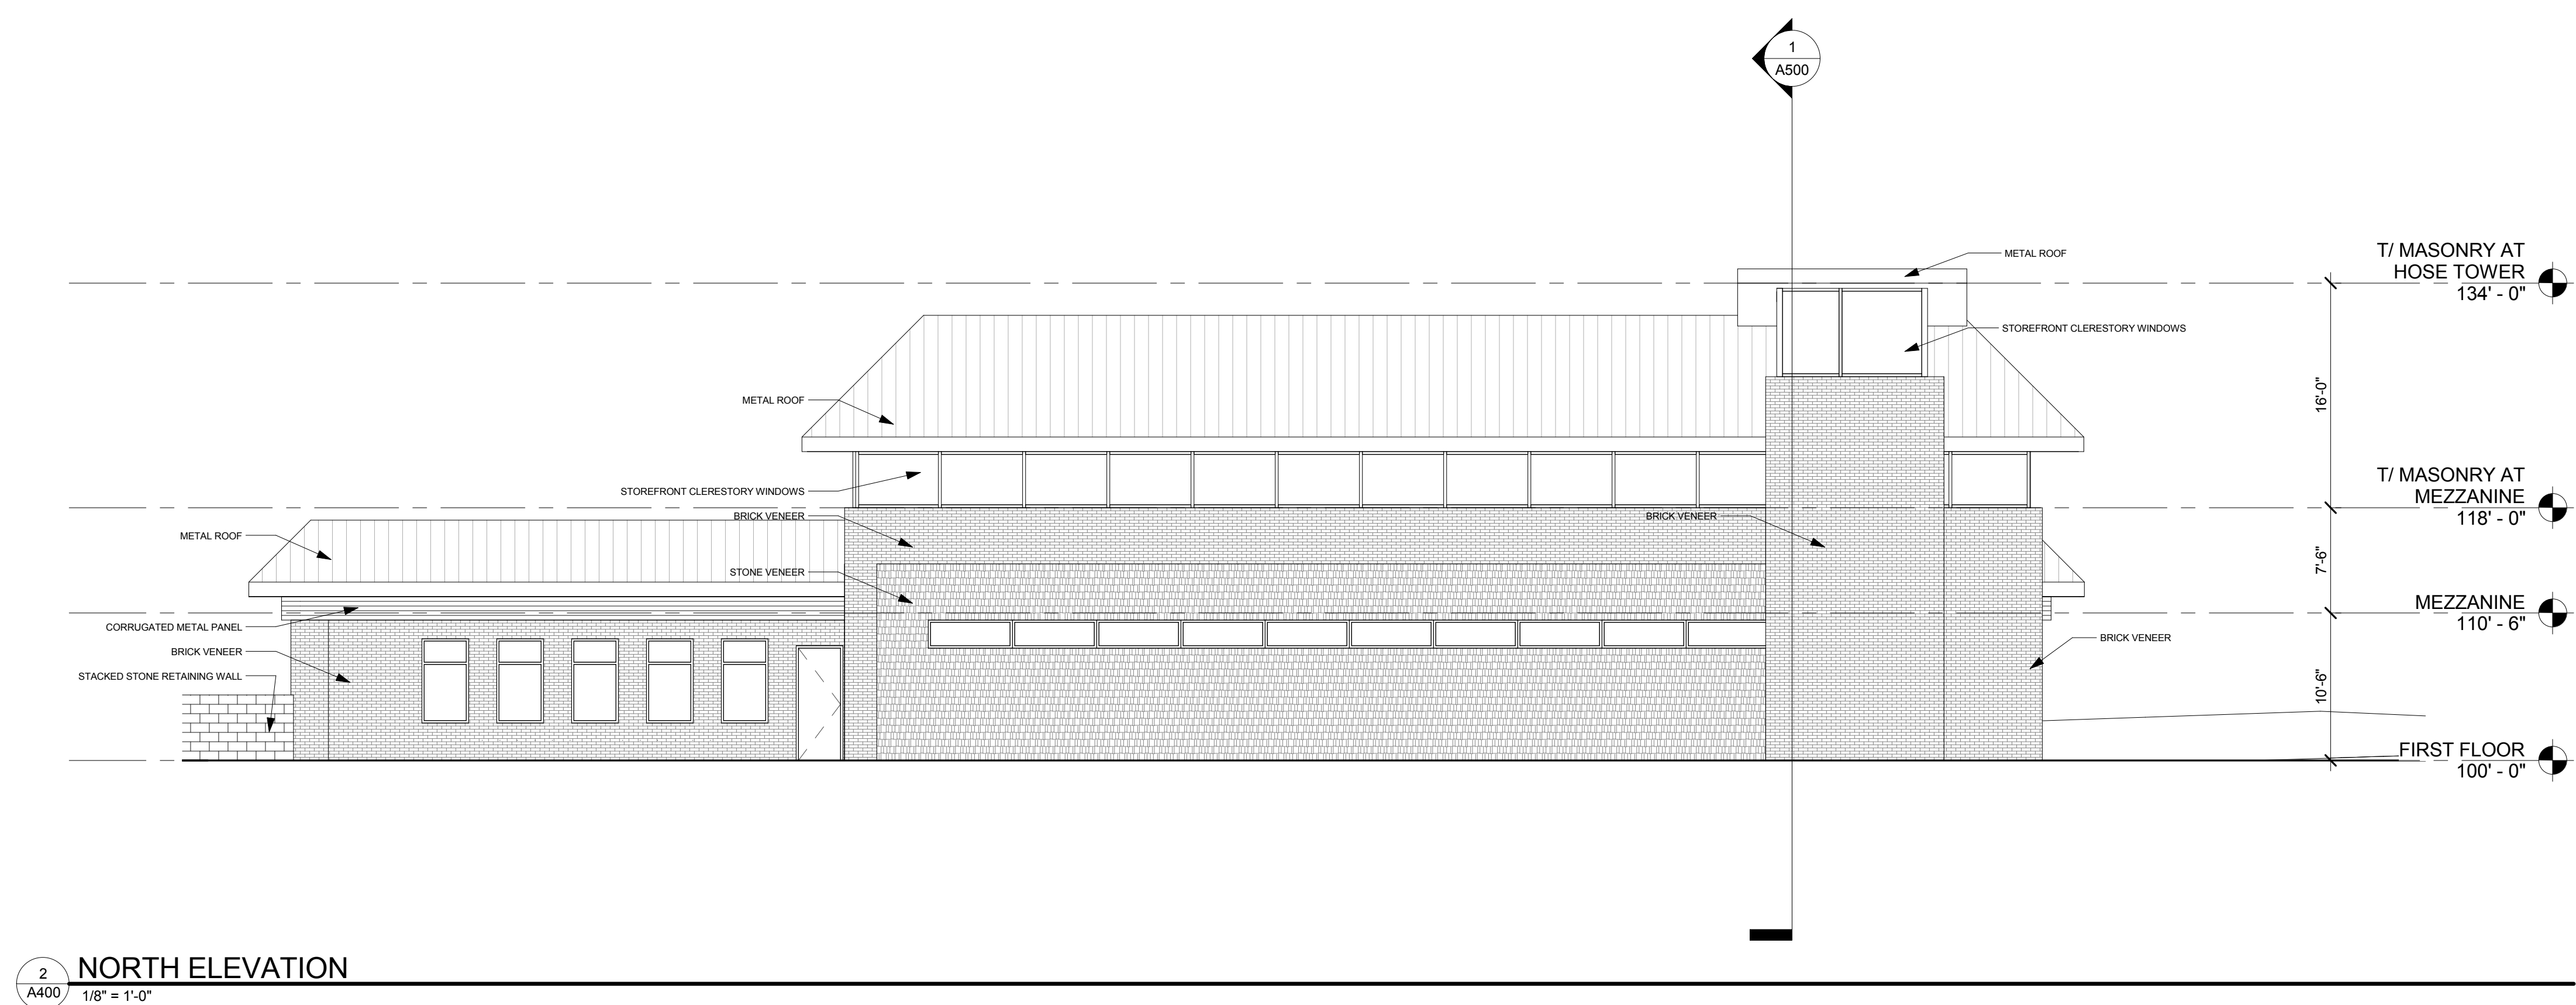

2 NORTH ELEVATION
A400 1/8" = 1'-0"

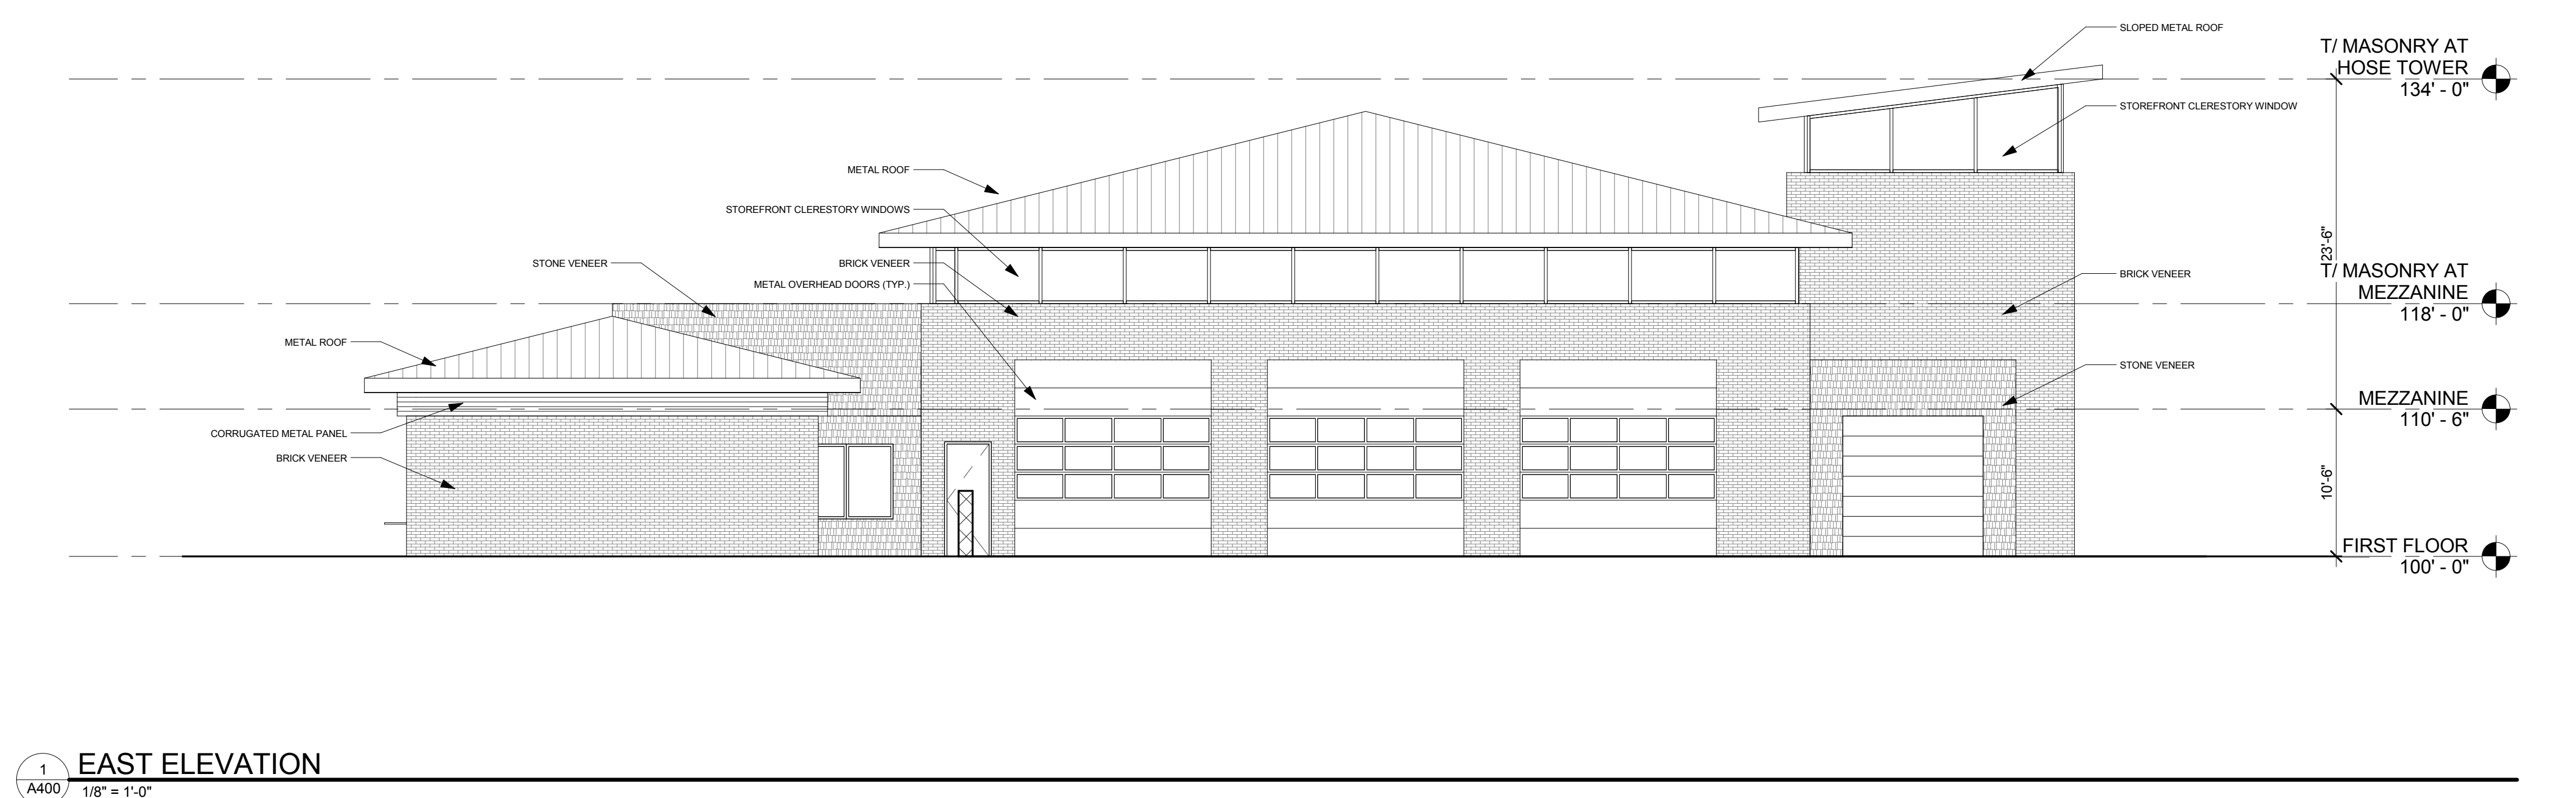

1 EAST ELEVATION
A400 1/8" = 1'-0"

SHEET BINDING AREA - DO NOT USE

**Boarman
Kroos
Vogel
Group
Inc.**

222 North Second Street
Minneapolis, MN 55401
Telephone: 612.339.3752
Facsimile: 612.339.6212
www.bkvgroup.com
EOE

CONSULTANTS


ISSUANCE

Schematic Design
NEW FOR CONSTRUCTION
04/25/2014

PROJECT TITLE

**Ramsey Fire
Station #2**

KEY PLAN

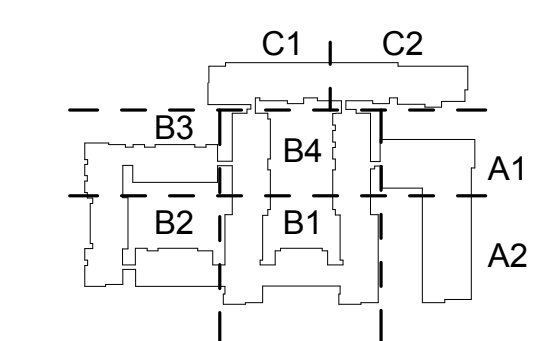

CERTIFICATION
I hereby certify that this plan, specification or report was prepared by me or under my direct supervision and that I am a duly Licensed Professional Architect under the laws of the State of Minnesota

Bruce Schwartzman

MM/DD/YYYY
License Number Date

REVISION	DATE

DATE	04/25/2014
DRAWN BY	Author
CHECKED BY	Checker
COMMISSION NO.	1937.01

SHEET TITLE

**EXTERIOR
ELEVATIONS**


SHEET NUMBER

A401

© 2013 BKV Group, Inc. EOE



1 SOUTH ELEVATION
A401 1/8" = 1'-0"

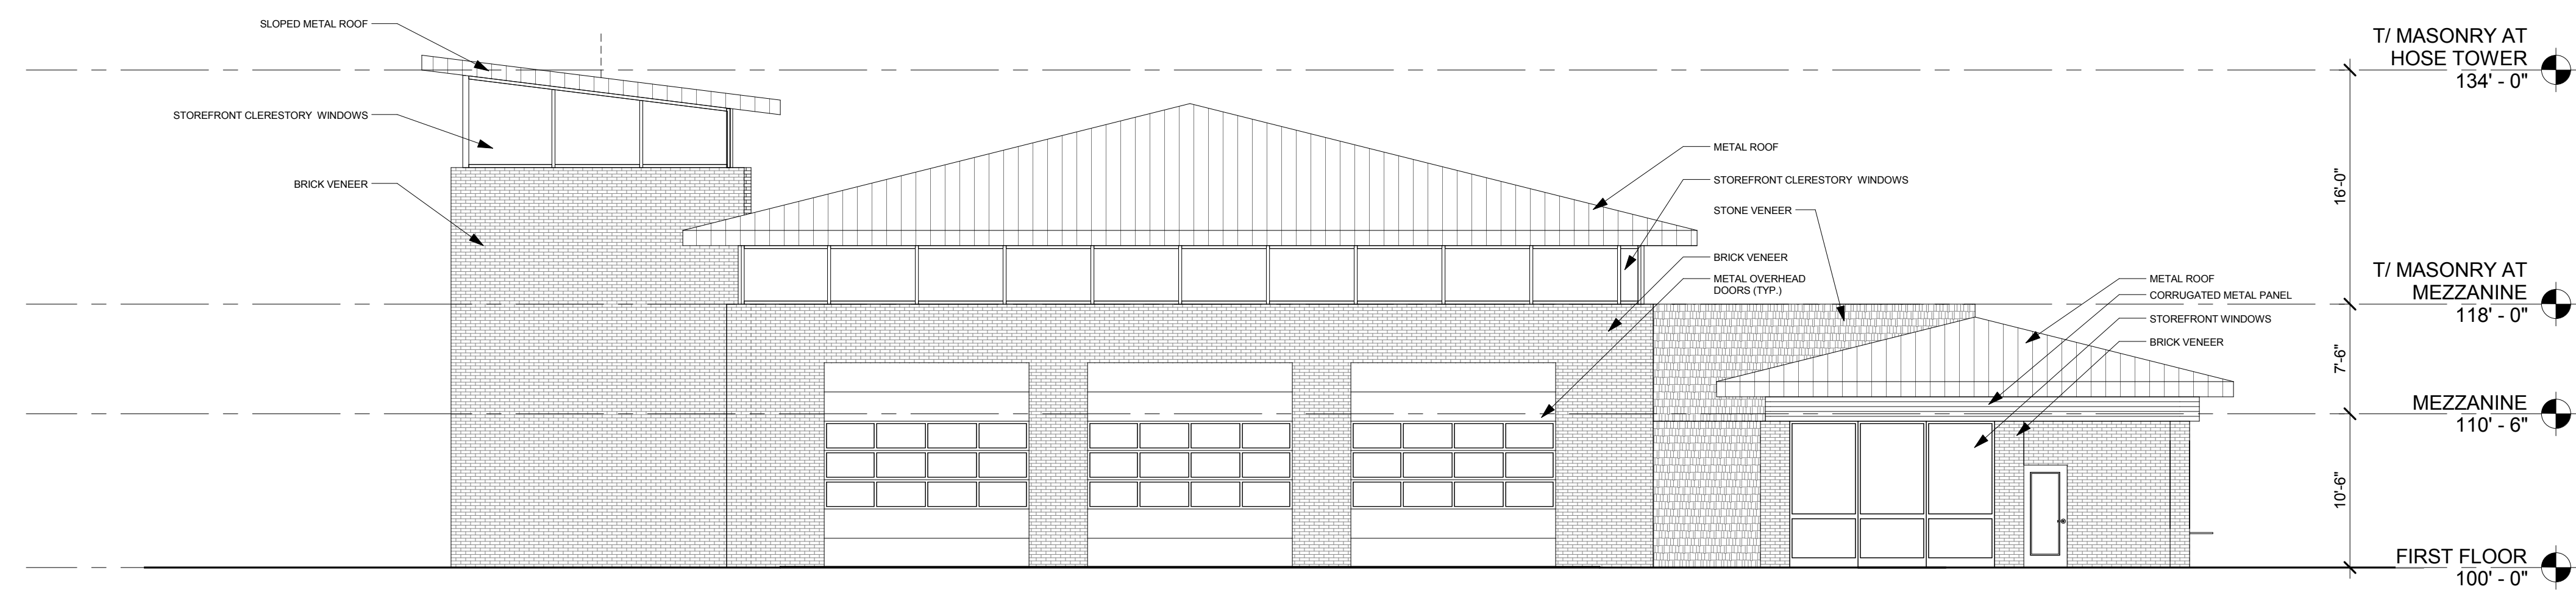

2 WEST ELEVATION
A401 1/8" = 1'-0"

SHEET BINDING AREA - DO NOT USE

**Boarman
Kroos
Vogel
Group
Inc.**

222 North Second Street
Minneapolis, MN 55401
Telephone: 612.339.3752
Facsimile: 612.339.6212
www.bkvgroup.com
EOE

CONSULTANTS

ISSUANCE

Schematic Design
NEW FOR CONSTRUCTION
04/25/2014

PROJECT TITLE

**Ramsey Fire
Station #2**

KEY PLAN

CERTIFICATION
I hereby certify that this plan, specification or report was prepared by me or under my direct supervision and that I am a duly Licensed Professional Architect under the laws of the State of Minnesota

Bruce Schwartzman

MM/DD/YYYY
License Number Date

REVISION	DATE

DATE	04/25/2014
DRAWN BY	Author
CHECKED BY	Checker
COMMISSION NO.	1937.01


SHEET TITLE

**BUILDING
SECTIONS**

SHEET NUMBER

A500

© 2013 BKV Group, Inc. EOE

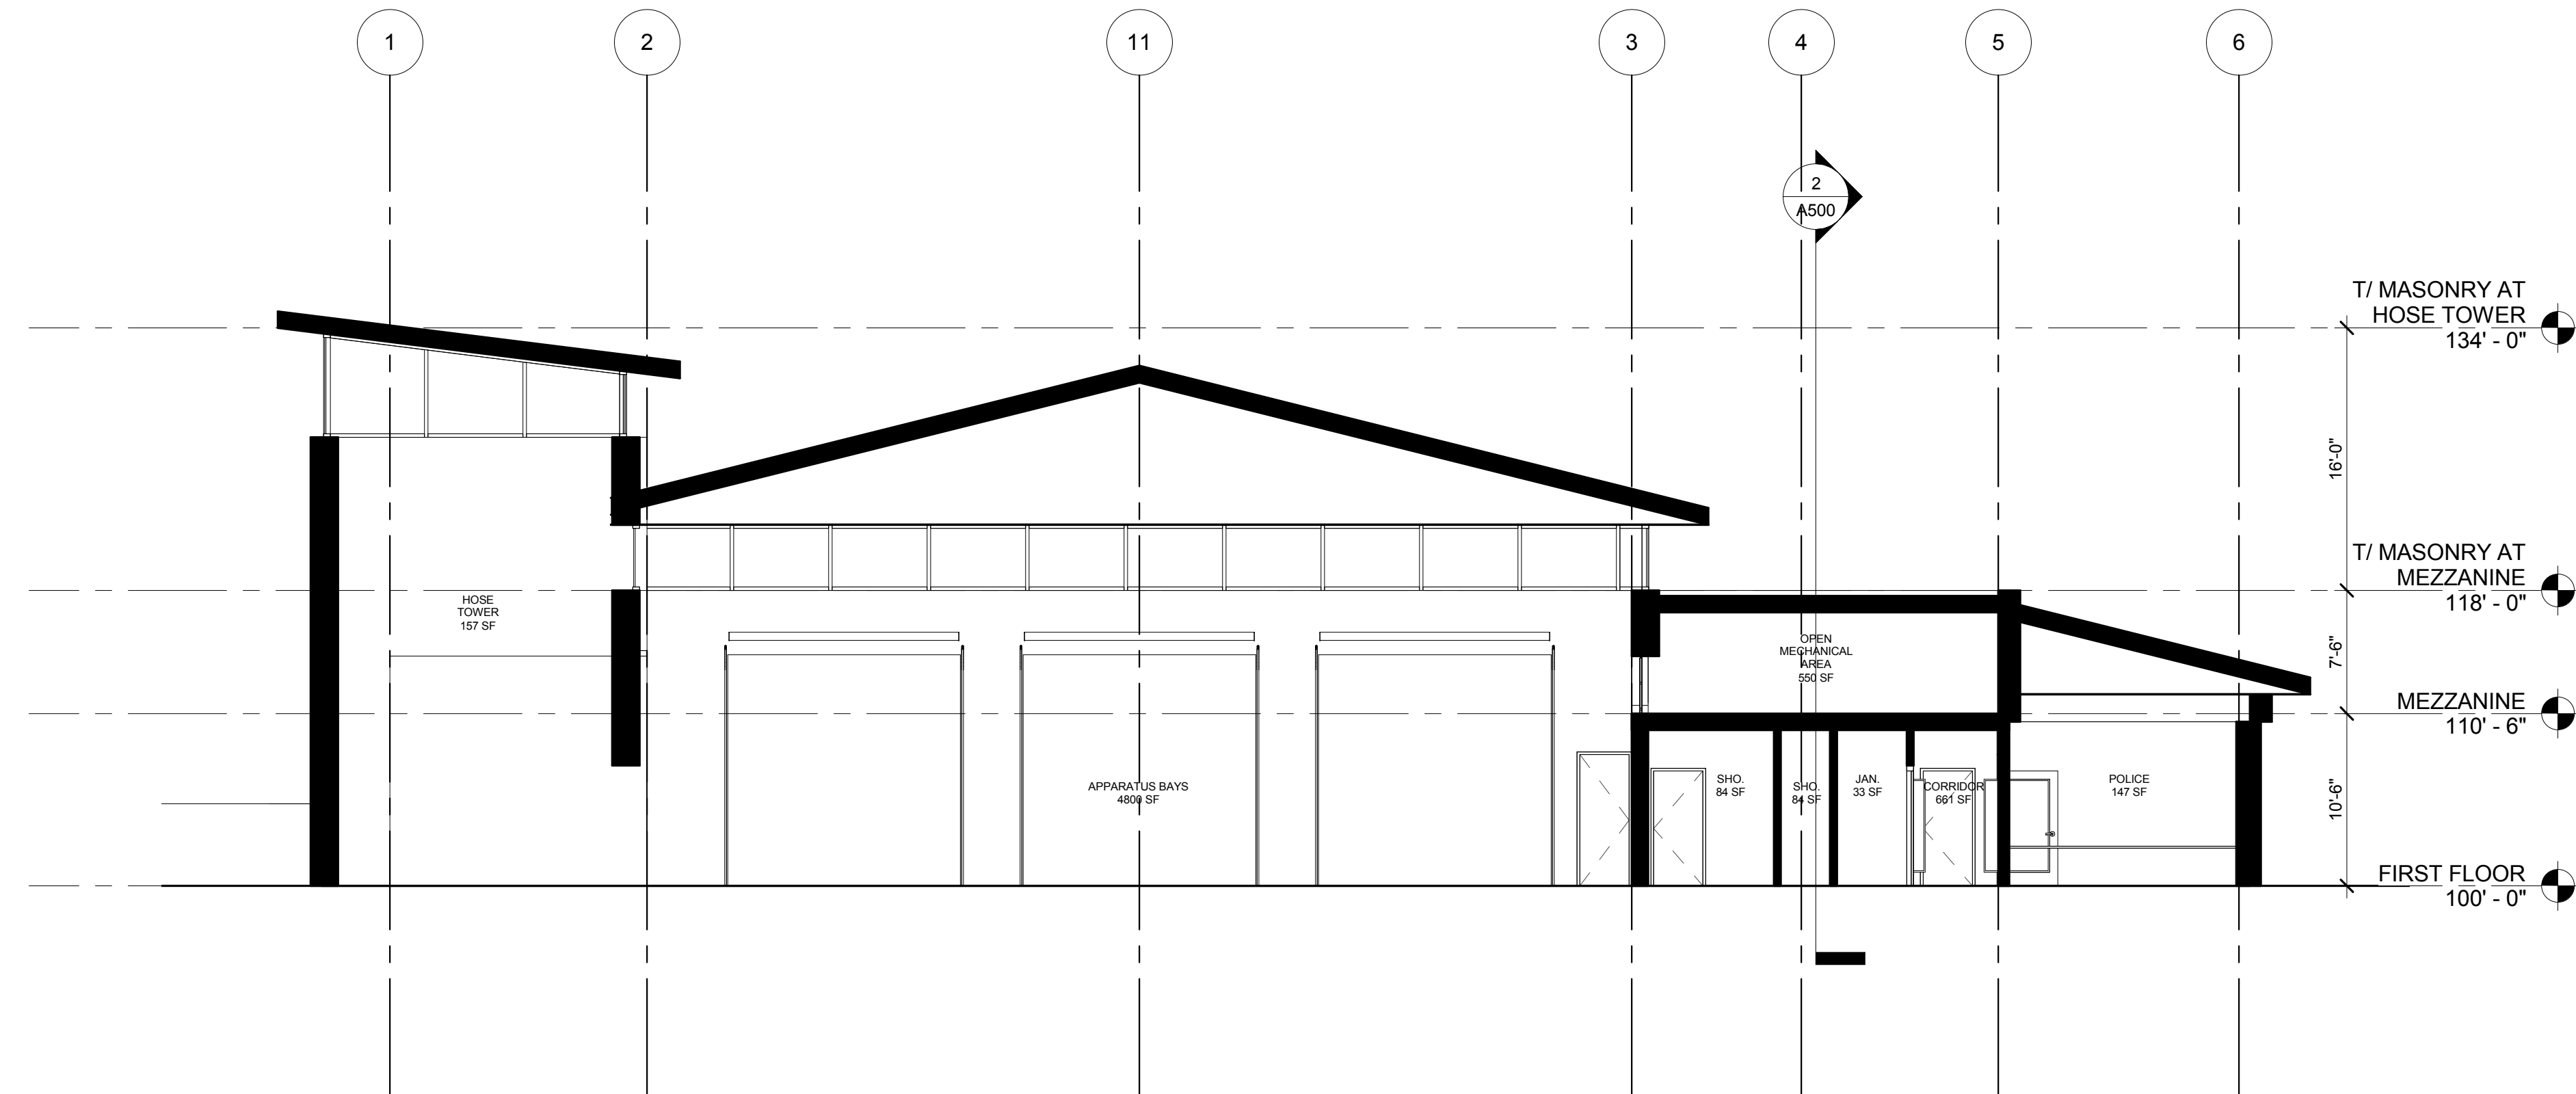

1 NORTH - SOUTH SECTION
1/2" = 1'-0"

