

CITY OF RAMSEY

FIRE STATION No.1 PARKING LOT IMPROVEMENTS

CITY IMPROVEMENT PROJECT NO. 21-10

GOVERNING SPECIFICATIONS

THE 2020 EDITION OF THE MINNESOTA DEPARTMENT OF TRANSPORTATION "STANDARD SPECIFICATIONS FOR CONSTRUCTION" SHALL GOVERN.



ALL FEDERAL, STATE AND LOCAL LAWS, REGULATIONS AND ORDINANCES SHALL BE COMPLIED WITH IN THE CONSTRUCTION OF THIS PROJECT.

ALL TRAFFIC CONTROL DEVICES AND SIGNING SHALL CONFORM TO THE MINNESOTA MANUAL ON UNIFORM TRAFFIC CONTROL DEVICES, INCLUDING THE FIELD MANUAL FOR TEMPORARY TRAFFIC CONTROL ZONE LAYOUTS.

SHEET INDEX

THIS PLAN CONTAINS 12 SHEETS

SHEET No.	DESCRIPTION
01	TITLE SHEET
02	STATEMENT OF ESTIMATED QUANTITIES
03	REMOVALS
04	SITE PLAN
05	GRADING PLAN
06	CITY DETAILS
07-12	MNDOT PEDESTRIAN DETAILS

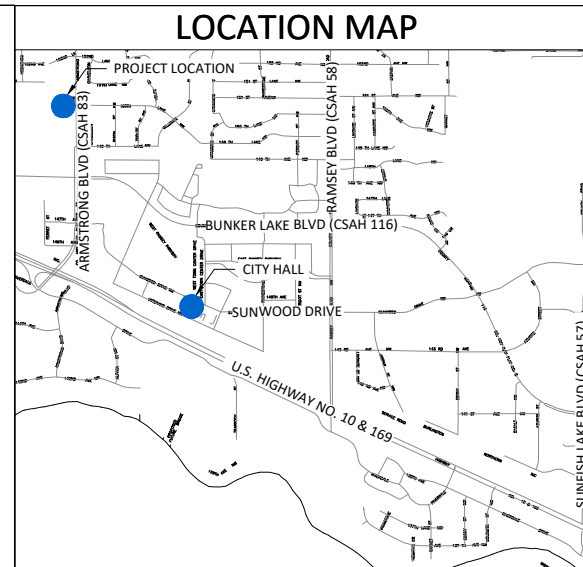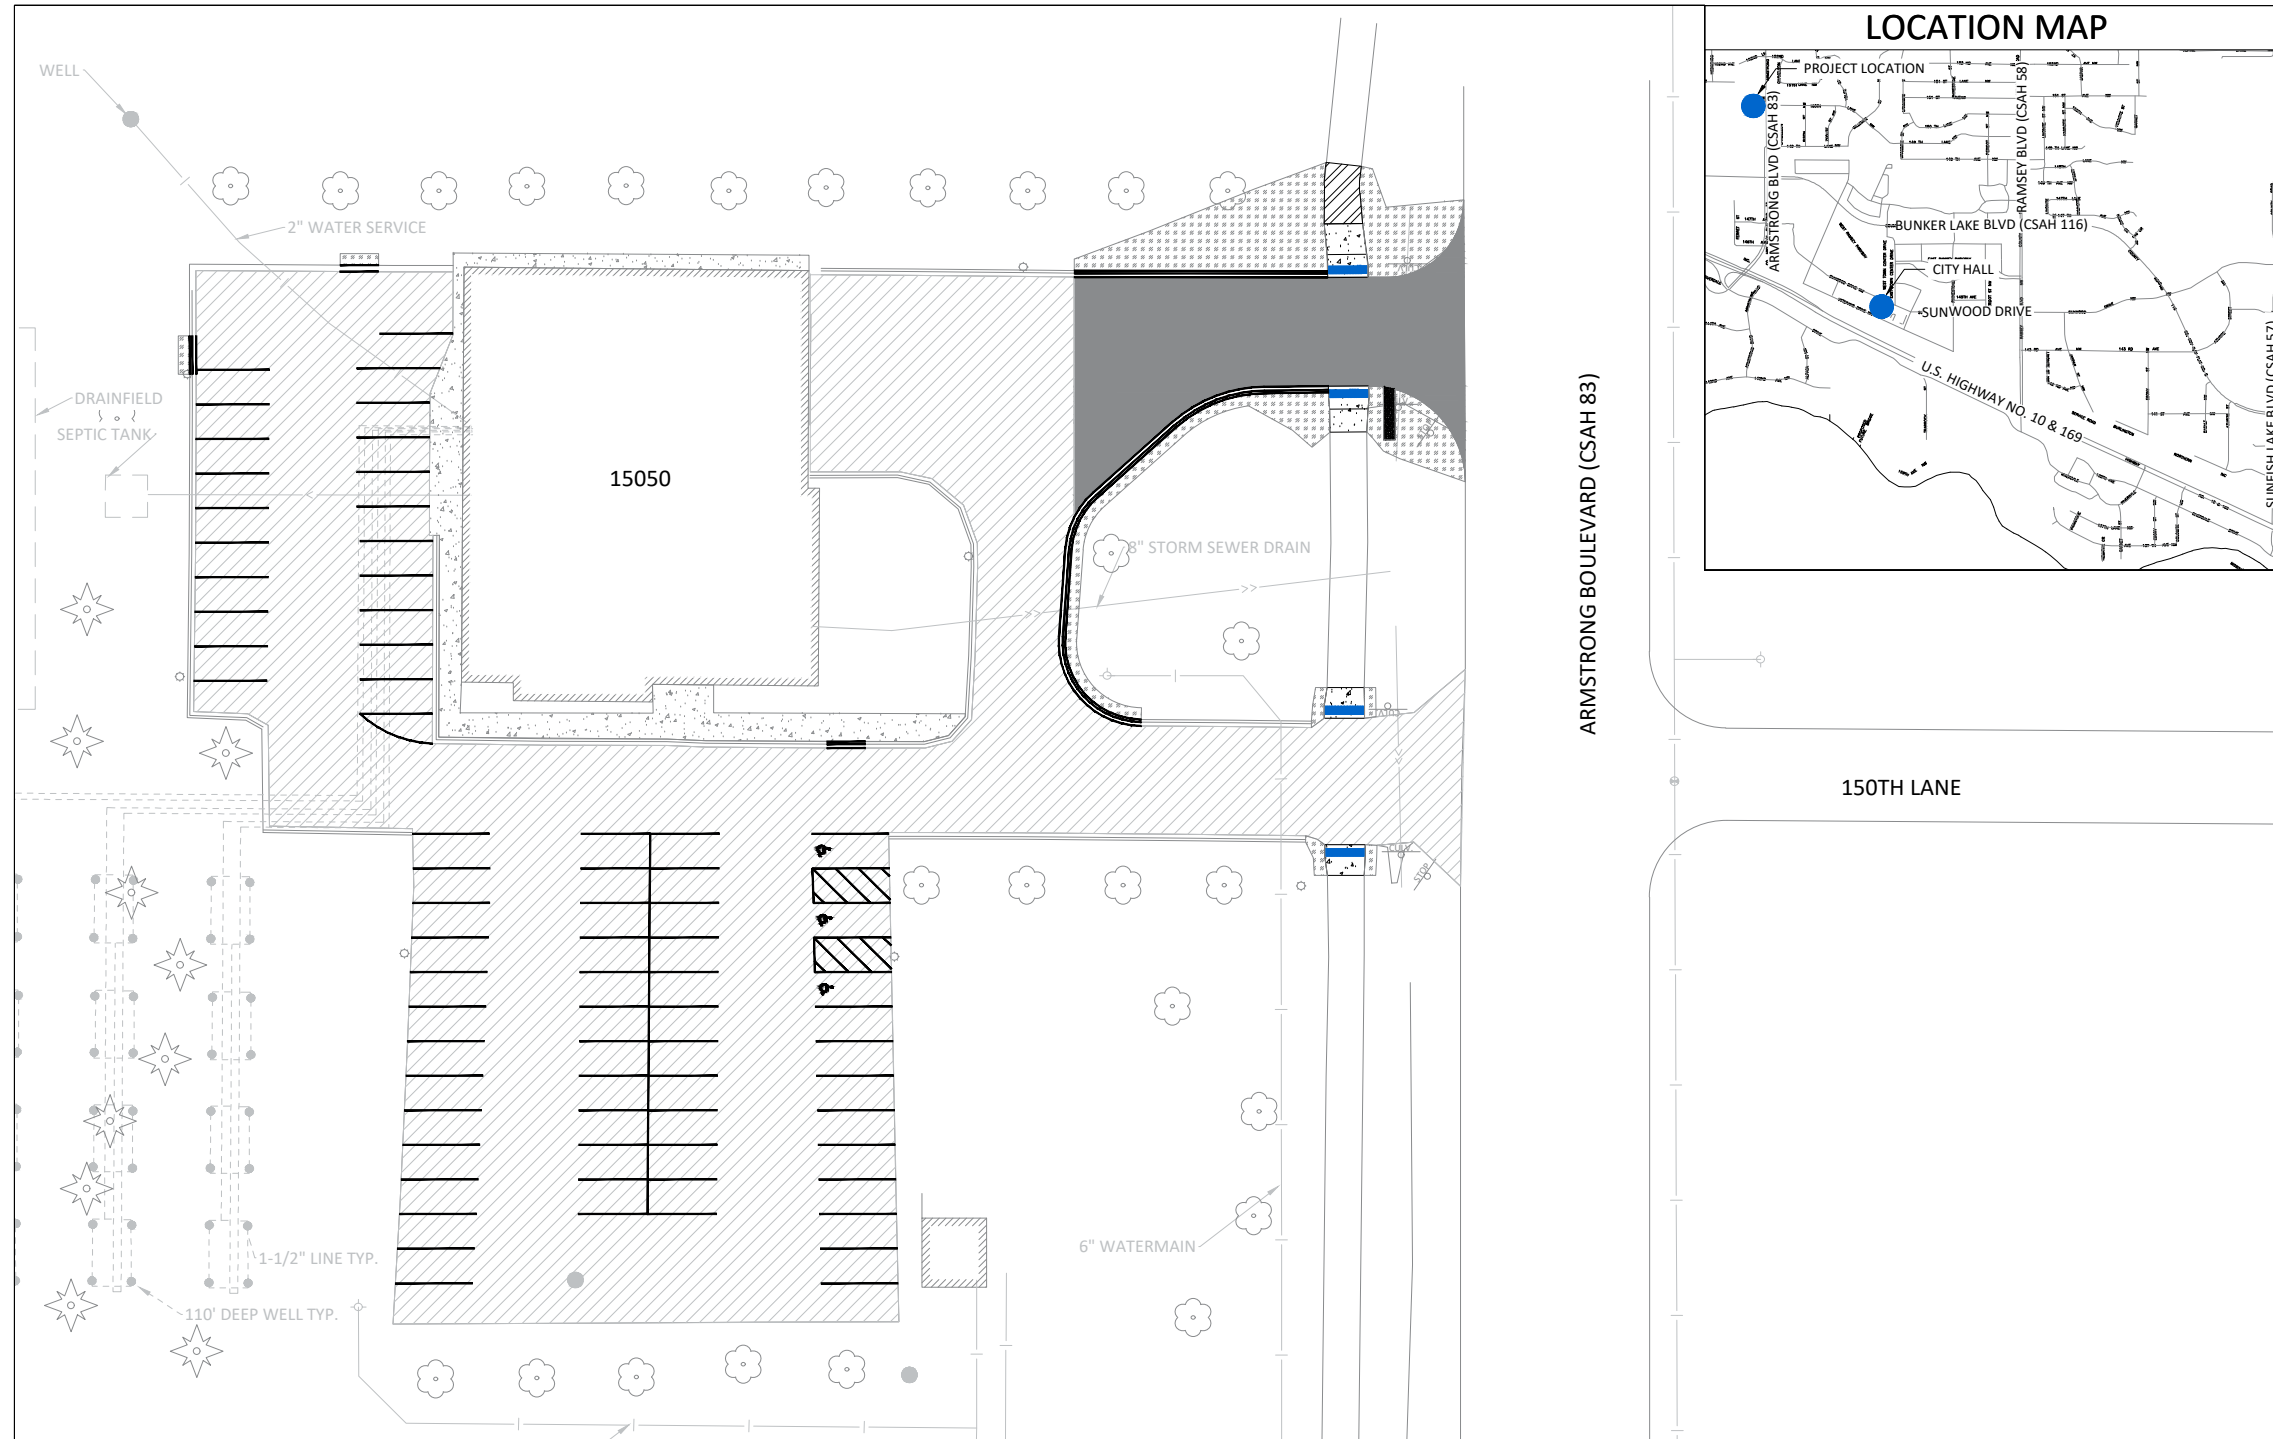

LEGEND

	LIGHT POLE		EASEMENT
	TREE		RIGHT OF WAY
	SHRUB		OVERHEAD ELECTRIC
	SIGN		BURIED ELECTRIC
	VALVE		GAS
	UTILITY PEDESTAL		TELECOMMUNICATIONS
	HAND HOLE		OVERHEAD TELECOMMUNICATIONS
	REMOVE TREE		FIBER OPTIC LINE
	3'X2' CATCH BASIN		STORM SEWER
	MANHOLE		SANITARY SEWER
	INLET PROTECTION		WATERMAIN
	HYDRANT		SAWCUT PAVEMENT
	VALVE		TREE LINE
	BITUMINOUS PAVEMENT		FENCE
	GRAVEL SURFACE		LANDSCAPING
	MILL BIT. PAVEMENT		RETAINING WALL
	REMOVE BIT. PAVEMENT		5' CONTOUR LINE
	SEEDING AREA		1' CONTOUR LINE
	CONCRETE PAVEMENT		SILT FENCE

I hereby certify that this plan, specification, or report was prepared by me or under my direct supervision and that I am a duly Licensed Professional Engineer under the laws of the State of Minnesota.

JOE FERIANCEK, P.E.
 CIVIL ENGINEER II

57095 DATE 11/23/21
 LIC. NO.

DATE	REVISION

SHEET 01 OF 12 SHEETS



CITY OF RAMSEY
 7550 SUNWOOD DRIVE
 RAMSEY, MN 55303
 (763) 427-1410 FAX (763) 433-9898

THE SUBSURFACE UTILITY INFORMATION IN THIS PLAN IS UTILITY QUALITY LEVEL D. THIS QUALITY LEVEL WAS DETERMINED ACCORDING TO THE GUIDELINES OF CI/ASCE 38-02, ENTITLED "STANDARD GUIDELINES FOR THE COLLECTION AND DEPICTION OF EXISTING SUBSURFACE UTILITY DATA."

NOTE: EXISTING UTILITY INFORMATION SHOWN ON THIS PLAN HAS BEEN PROVIDED BY THE UTILITY OWNER. THE CONTRACTOR SHALL FIELD VERIFY EXACT LOCATIONS PRIOR TO COMMENCING CONSTRUCTION AS REQUIRED BY STATE LAW. NOTIFY GOPHER STATE ONE CALL 1-800-252-1166 OR 651-454-0002



Call before you dig
 811
 651 454-0002 Metro
 800 252-1166 Outstate
www.gopherstateonecall.org