




Filename: O'REILLY-SUNWOOD DRIVE\O'REILLY-SUNWOOD DRIVE-A3

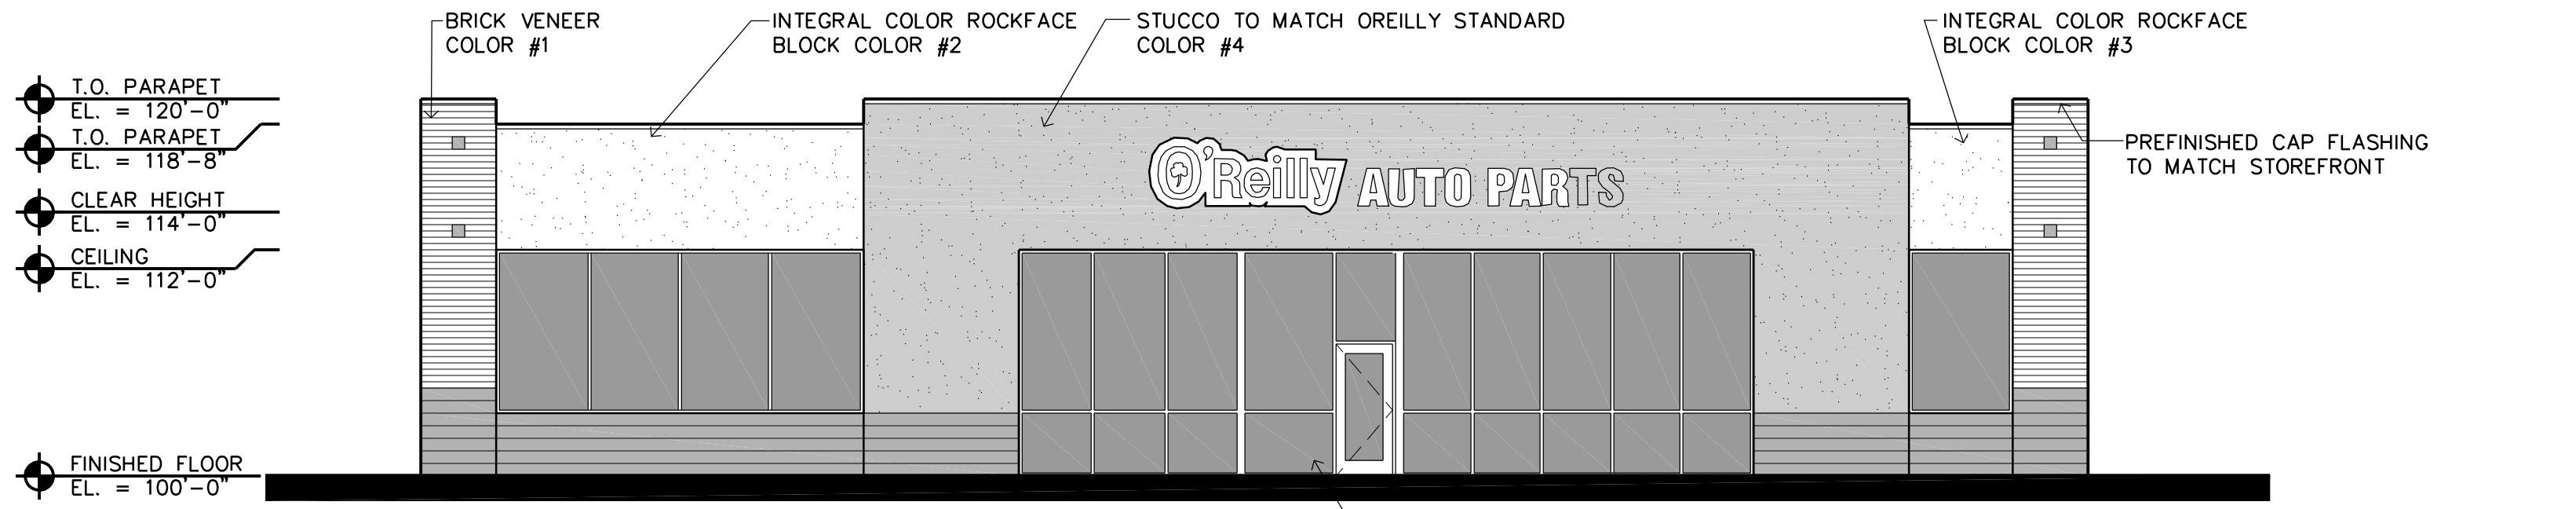


5 NORTH ELEVATION
SCALE: 1/8" = 1'-0"

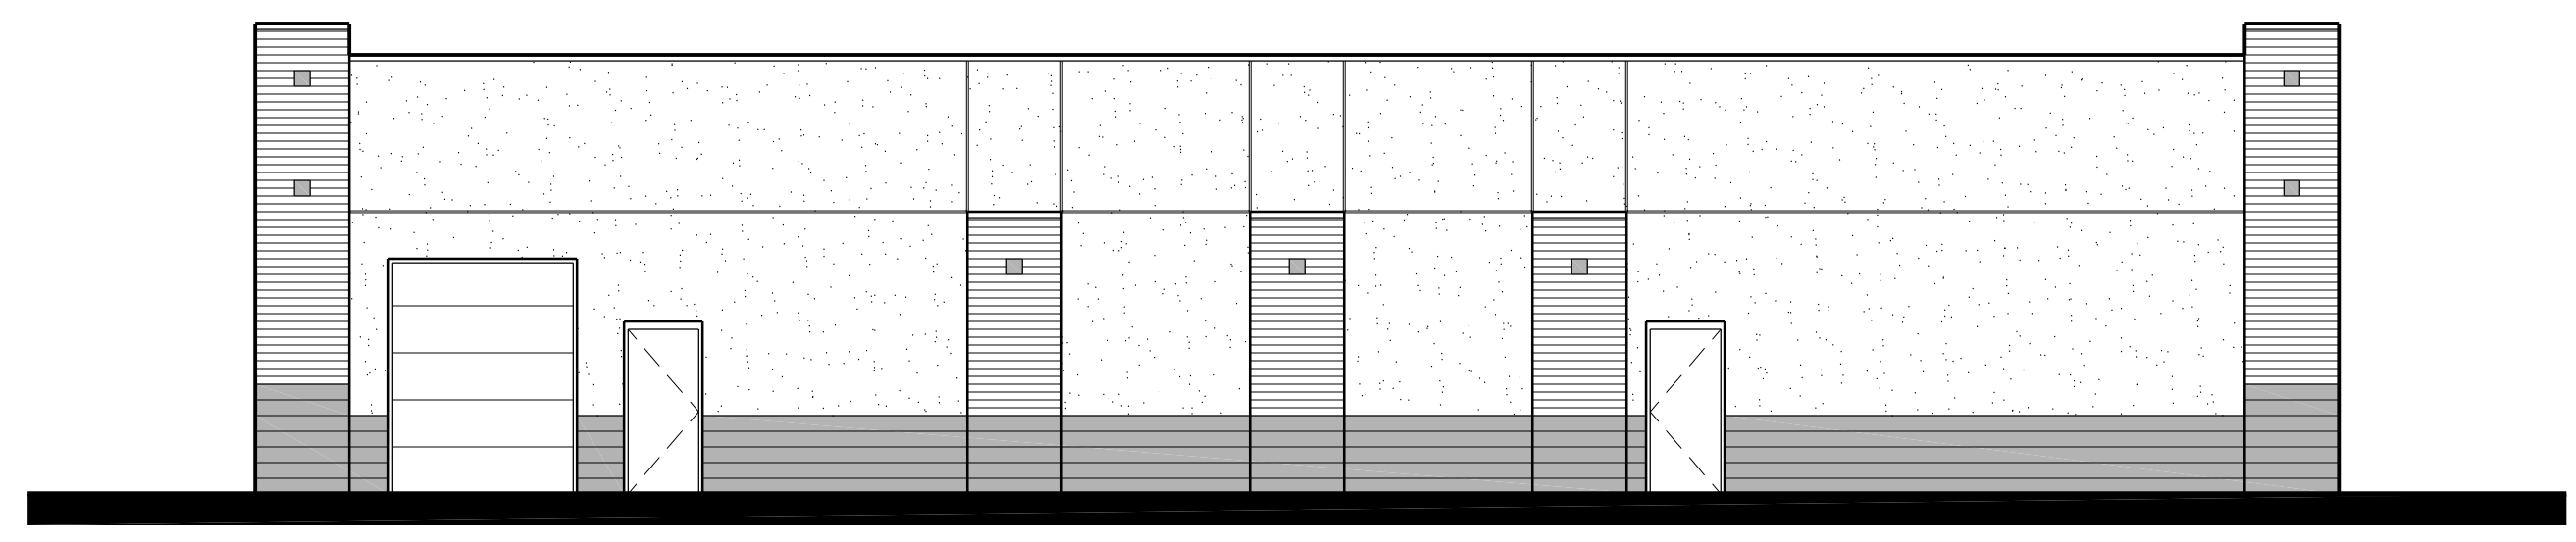


4 EAST ELEVATION
SCALE: 1/8" = 1'-0"

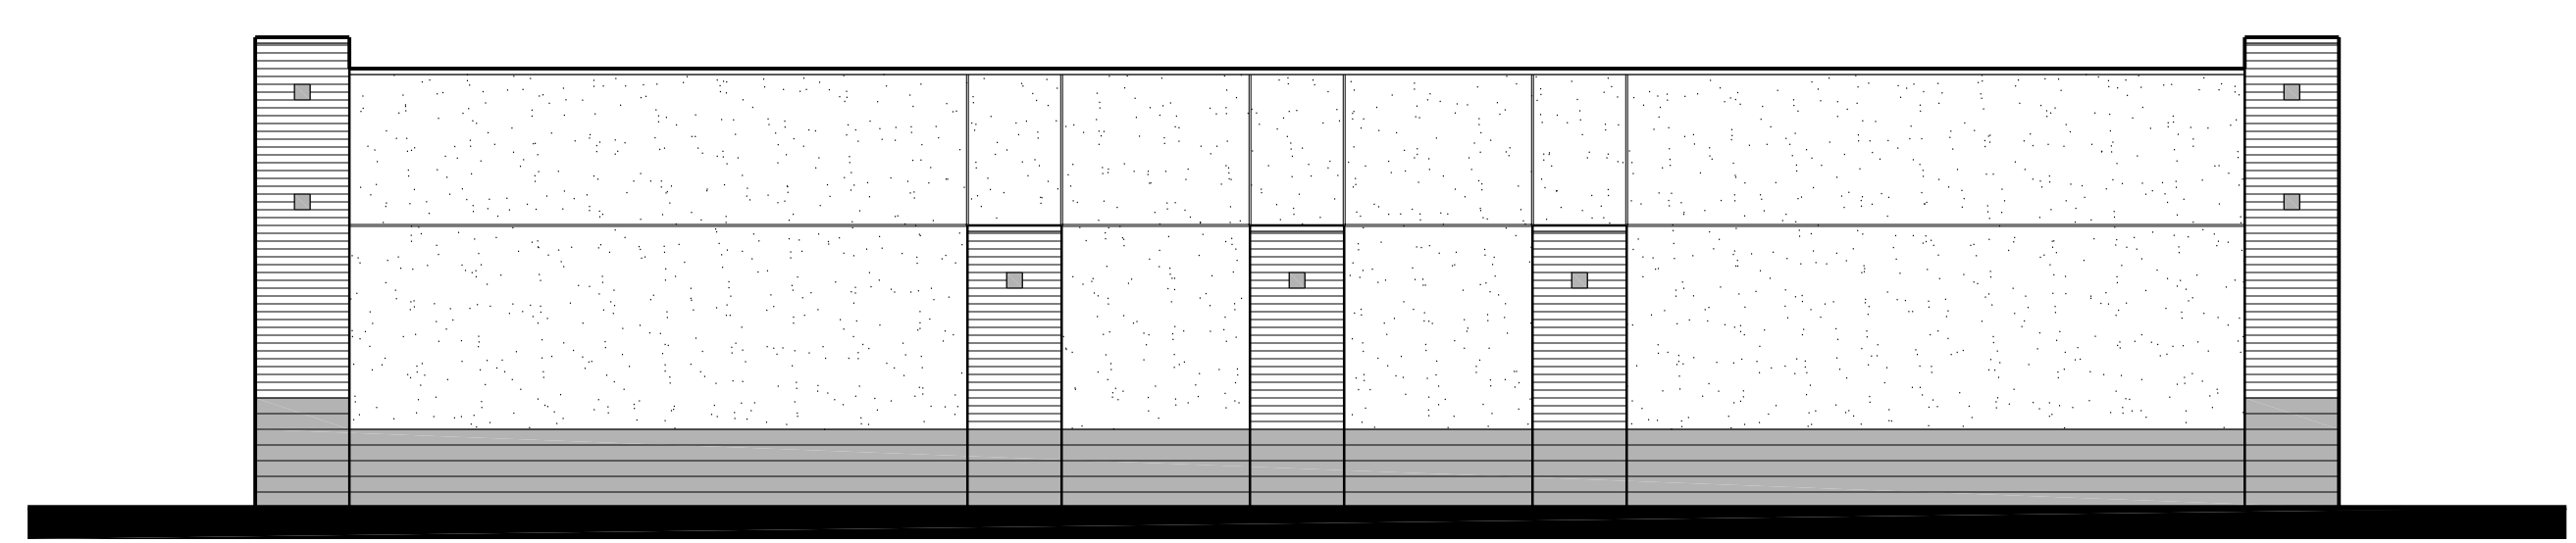


3 SOUTH ELEVATION
SCALE: 1/8" = 1'-0"

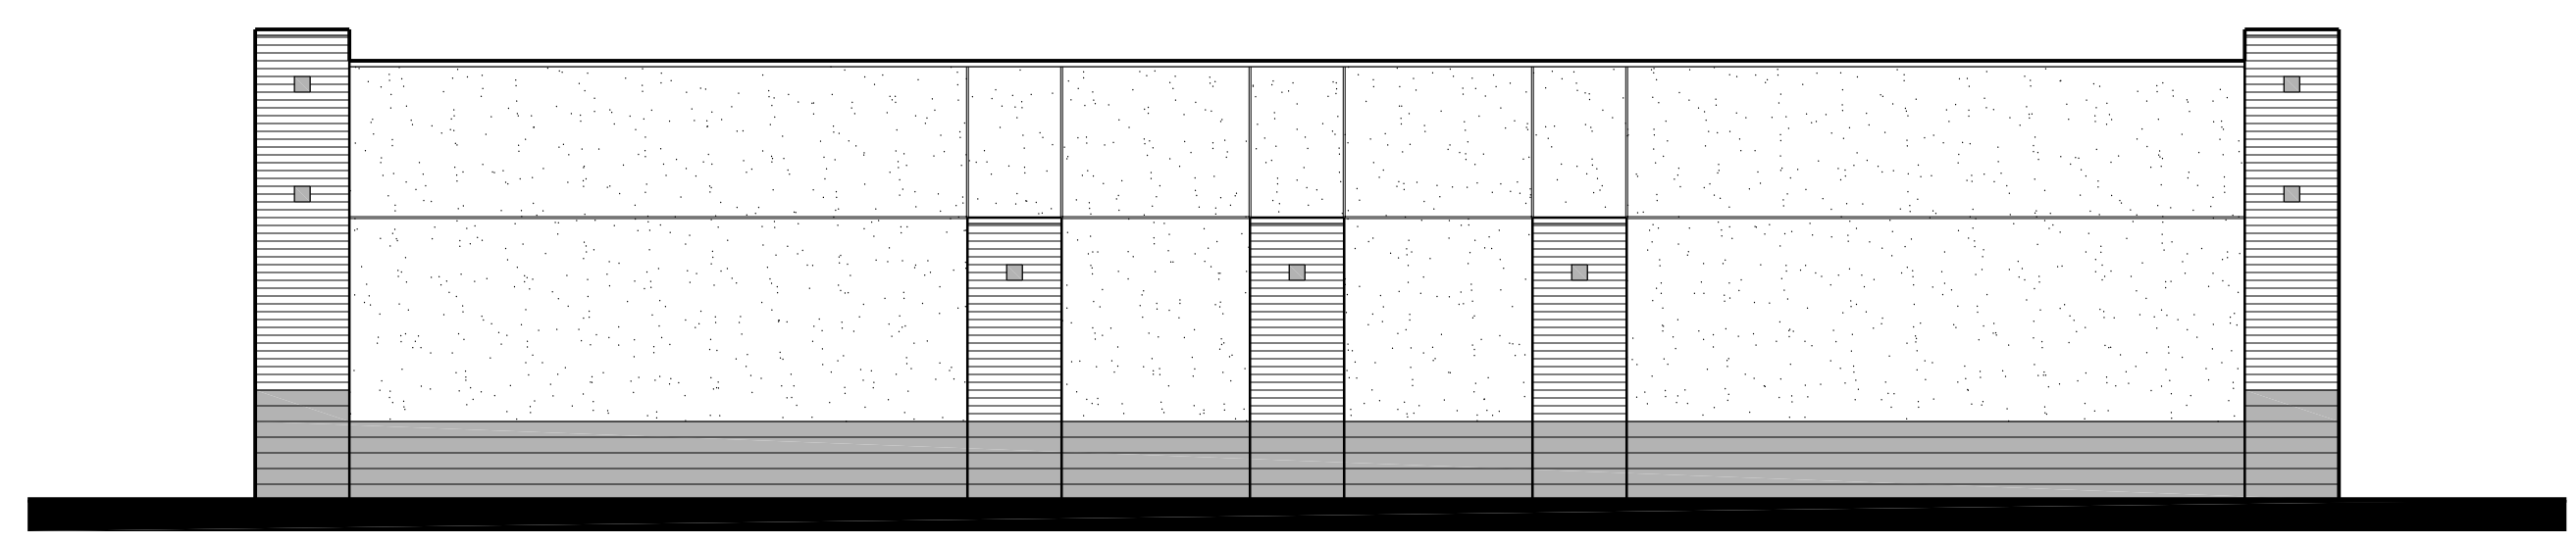

2 WEST ELEVATION
SCALE: 1/8" = 1'-0"

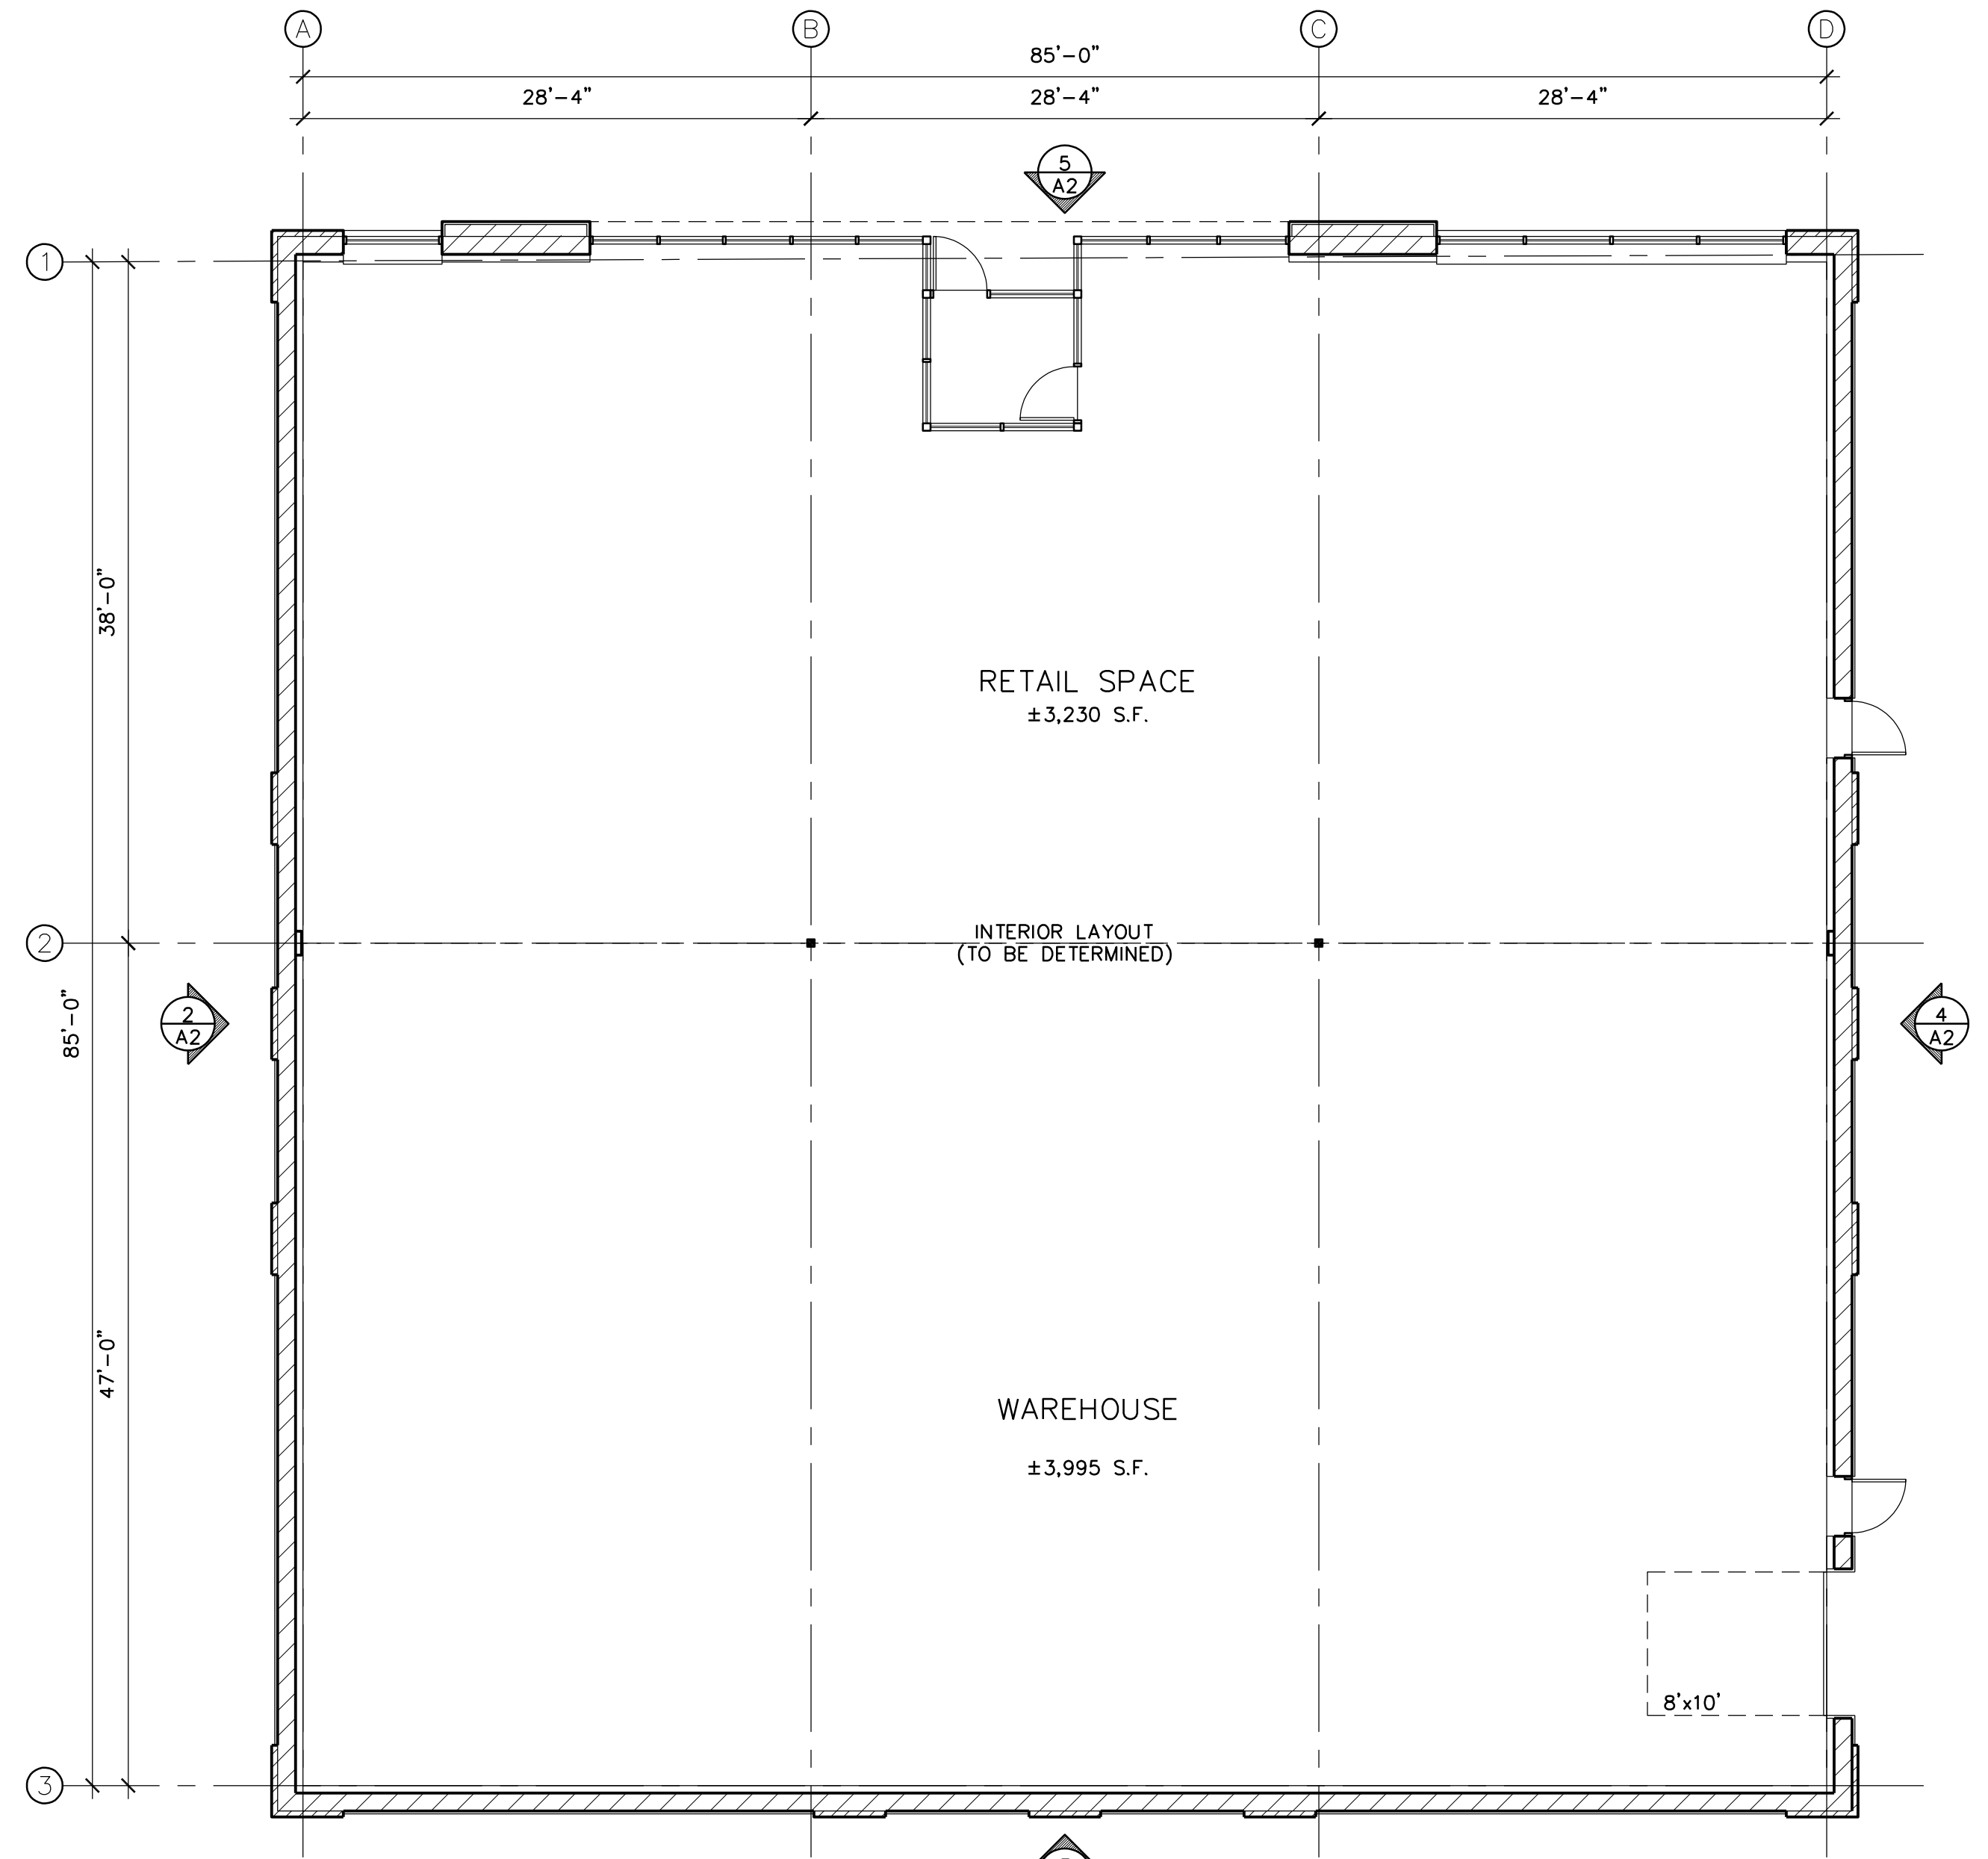

1 FLOOR PLAN
SCALE: 1/8" = 1'-0"

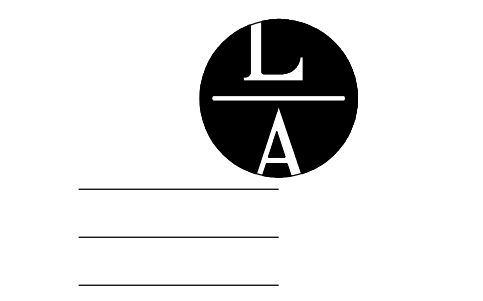

LAMPERT ARCHITECTS

420 Summit Avenue
St. Paul, MN 55102
Phone: 763.755.1211 Fax: 763.757.2849
lampert@lampert-arch.com

ARCHITECT CERTIFICATION:
I HEREBY CERTIFY THAT THIS PLAN, SPECIFICATION OR REPORT WAS PREPARED BY ME OR UNDER MY DIRECT SUPERVISION AND THAT I AM A DULY LICENSED ARCHITECT UNDER THE LAWS OF THE STATE OF MINNESOTA.

PRELIMINARY NOT FOR CONSTRUCTION

JAVA PROPERTIES

879 Scheffer Avenue
St. Paul, MN 55102
Phone: 952-403-9595

O'REILLY AUTO
Sunwood Drive NW, Ramsey Minnesota

Copyright 2020 Leonard Lampert Architects Inc.

Project Designer: JAMES B

Drawn By: ALE

Checked By: LL

Revisions

9/25/20 | PRELIMINARY

FLOOR PLAN BUILDING ELEVATIONS

Sheet Number

A2

Project No.