



**1** Front Elevation  
1/4"=1'-0"

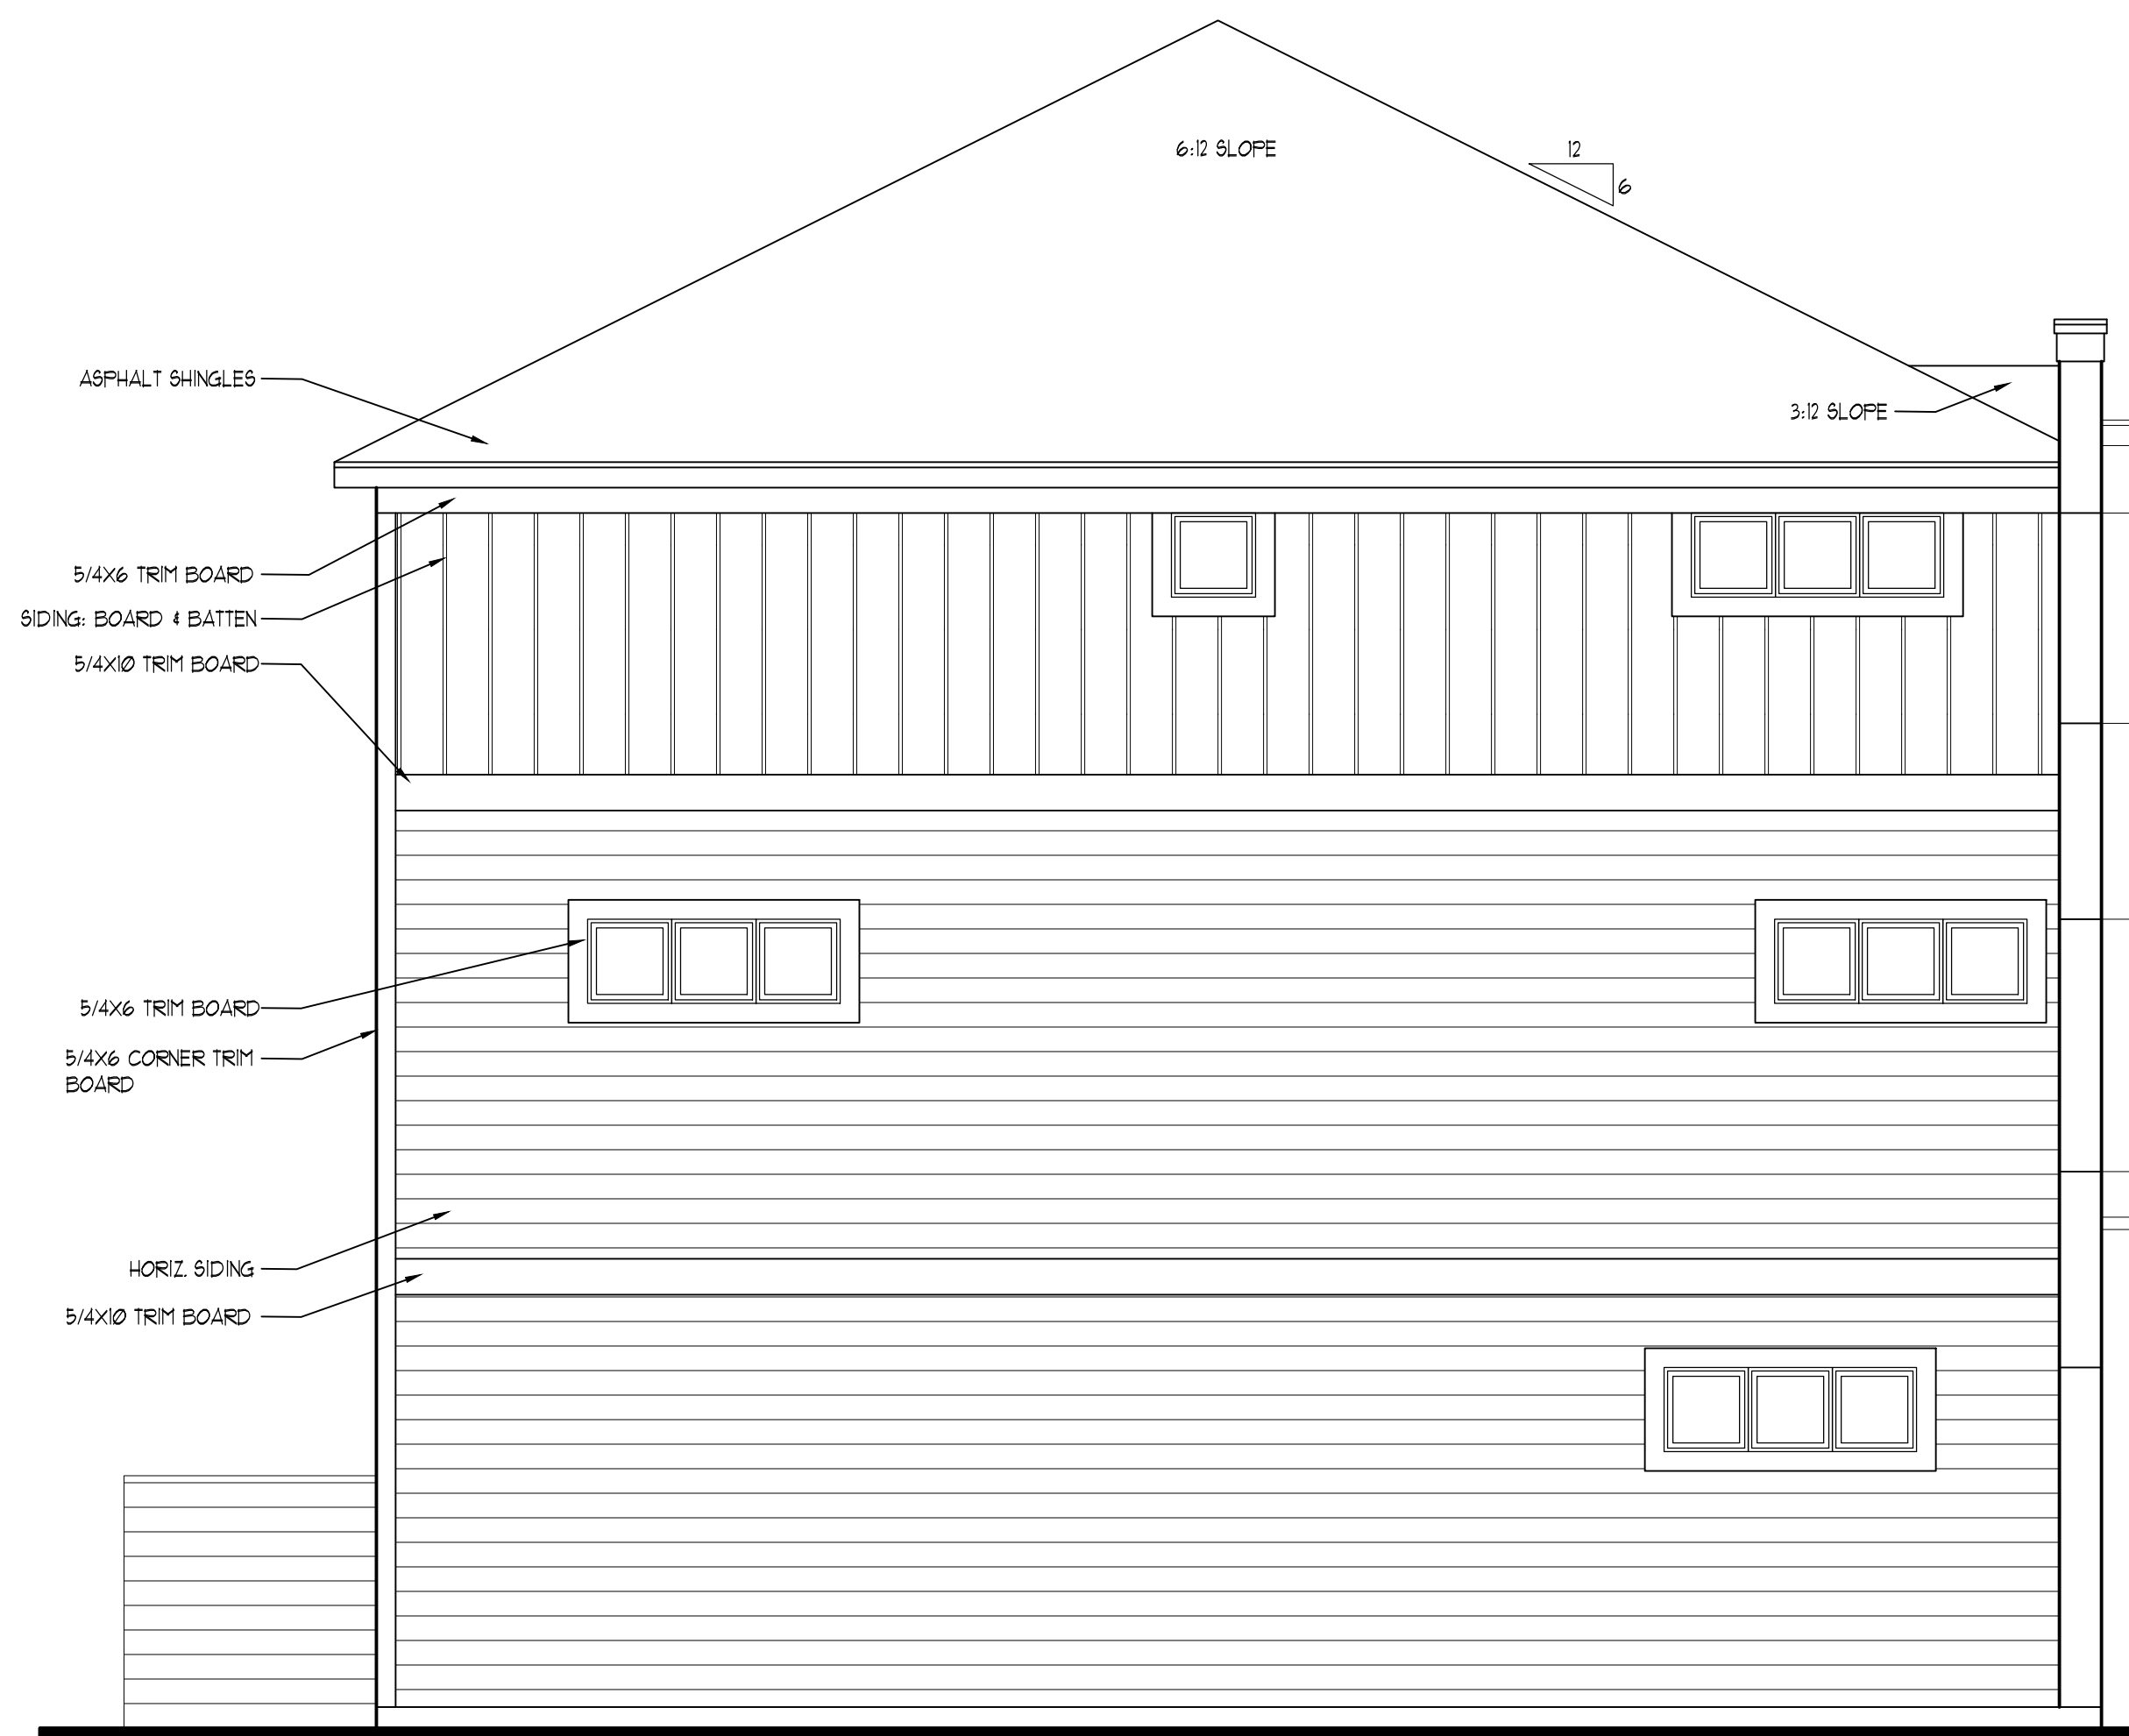

**2** Side Elevation  
1/4"=1'-0"

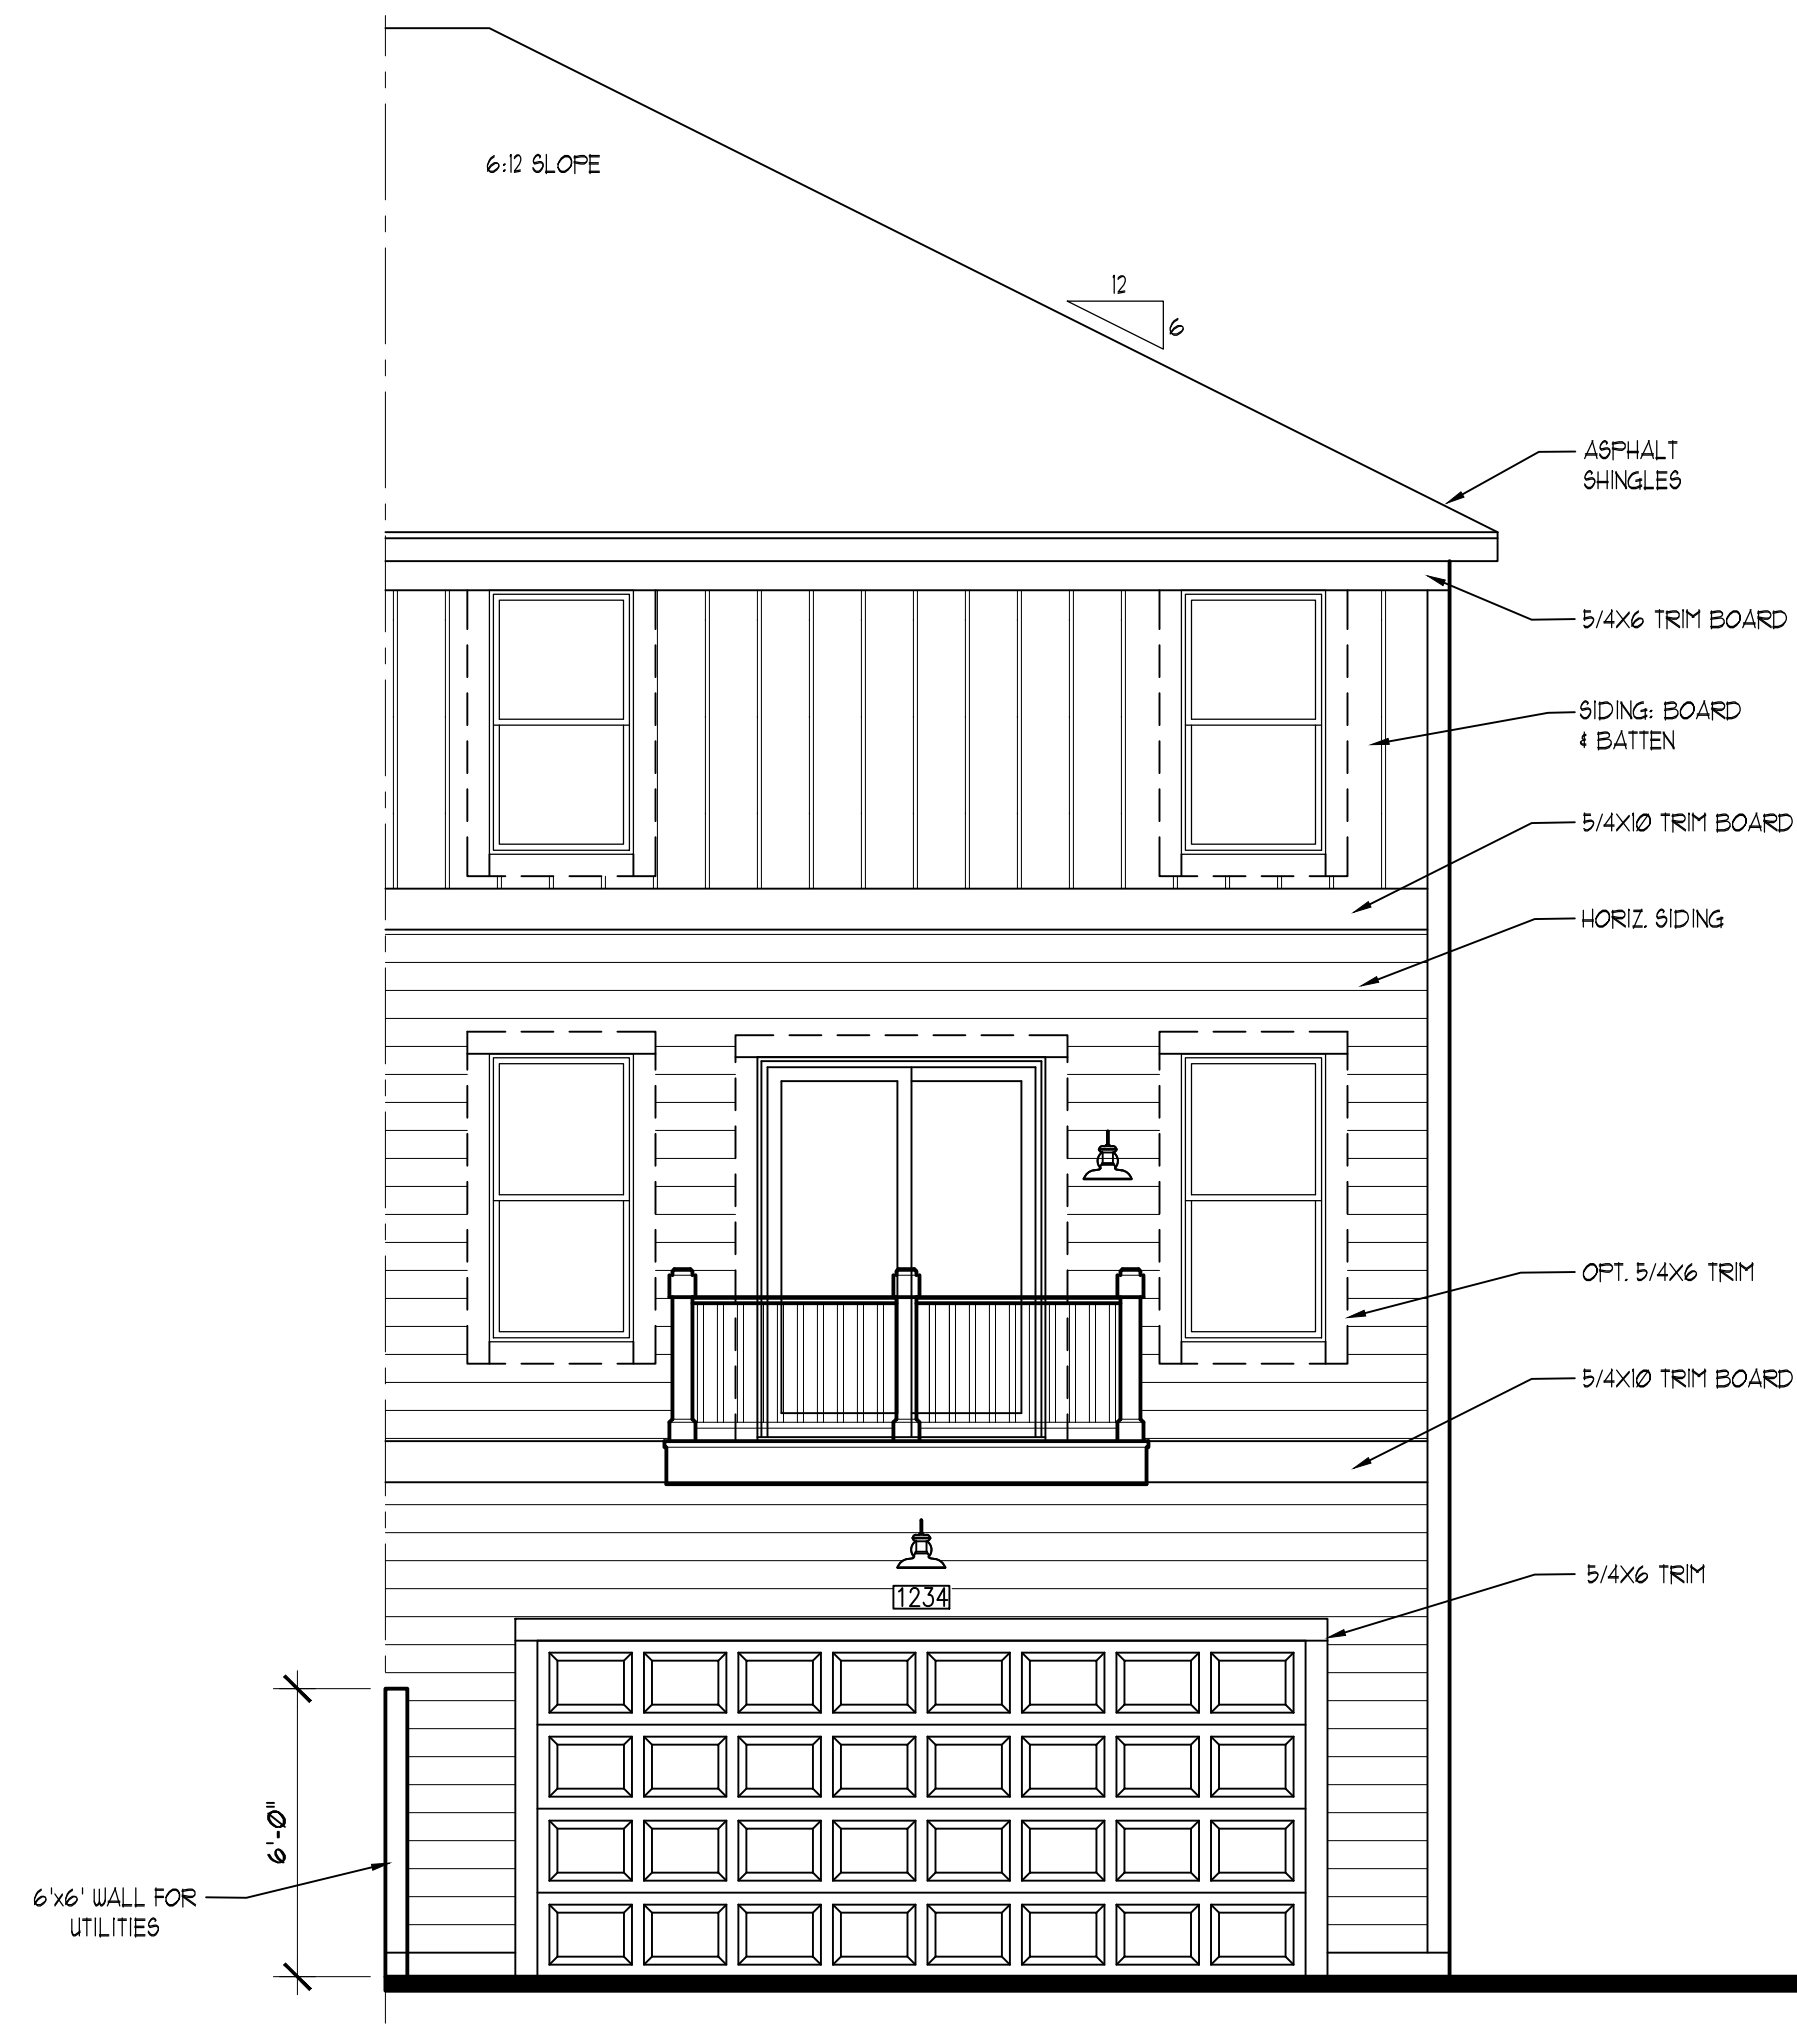

**2** Rear Elevation  
1/4"=1'-0"

Revisions / Custom Options	Date	By

**M/I HOMES**  
 5354 Parkdale Dr. #100  
 St. Louis Park, MN 55416  
 763.586.7200  
 minneapolispermits@MIHOMES.com

Community: <b>COMMUNITY</b>	Client: <b>CUSTOMER</b>
Address: <b>STREET ADDRESS</b>	Elevation: <b>B</b>
City: <b>CITY, MN</b>	Lot: <b> </b>
Block: <b> </b>	

Sheet Title: **Exterior Elevations**

Model: **KENWOOD**

Drawn By: **PFG**

Date: **04-13-2022**

Job #

Drawing No. **B1**

These plans are exclusive property of M/I Homes. All drawings and specifications are instruments of service and shall remain the property of M/I Homes. These plans are for construction purposes only. These plans may vary from model homes and marketing materials. Construction is solely the responsibility of the contractor. These plans are exclusive property of M/I Homes.