

CITY OF RAMSEY

CONSTRUCTION PLANS FOR

LIFT STATION #10 IMPROVEMENTS

CITY IMPROVEMENT PROJECT # 23-11
 LIFT STATION, DIRECTIONALLY DRILLED FORCEMAIN, SITE GRADING, CONCRETE FLATWORK, AND EROSION AND SEDIMENT CONTROL


APRIL, 2023

RESOURCE LIST

CITY OF RAMSEY


City Hall
 7550 Sunwood Drive NW.
 Ramsey, MN 55303

AGGREGATE STOCKPILE SITE:
 RAMSEY PUBLIC WORKS, 14199 JASPER STREET NE

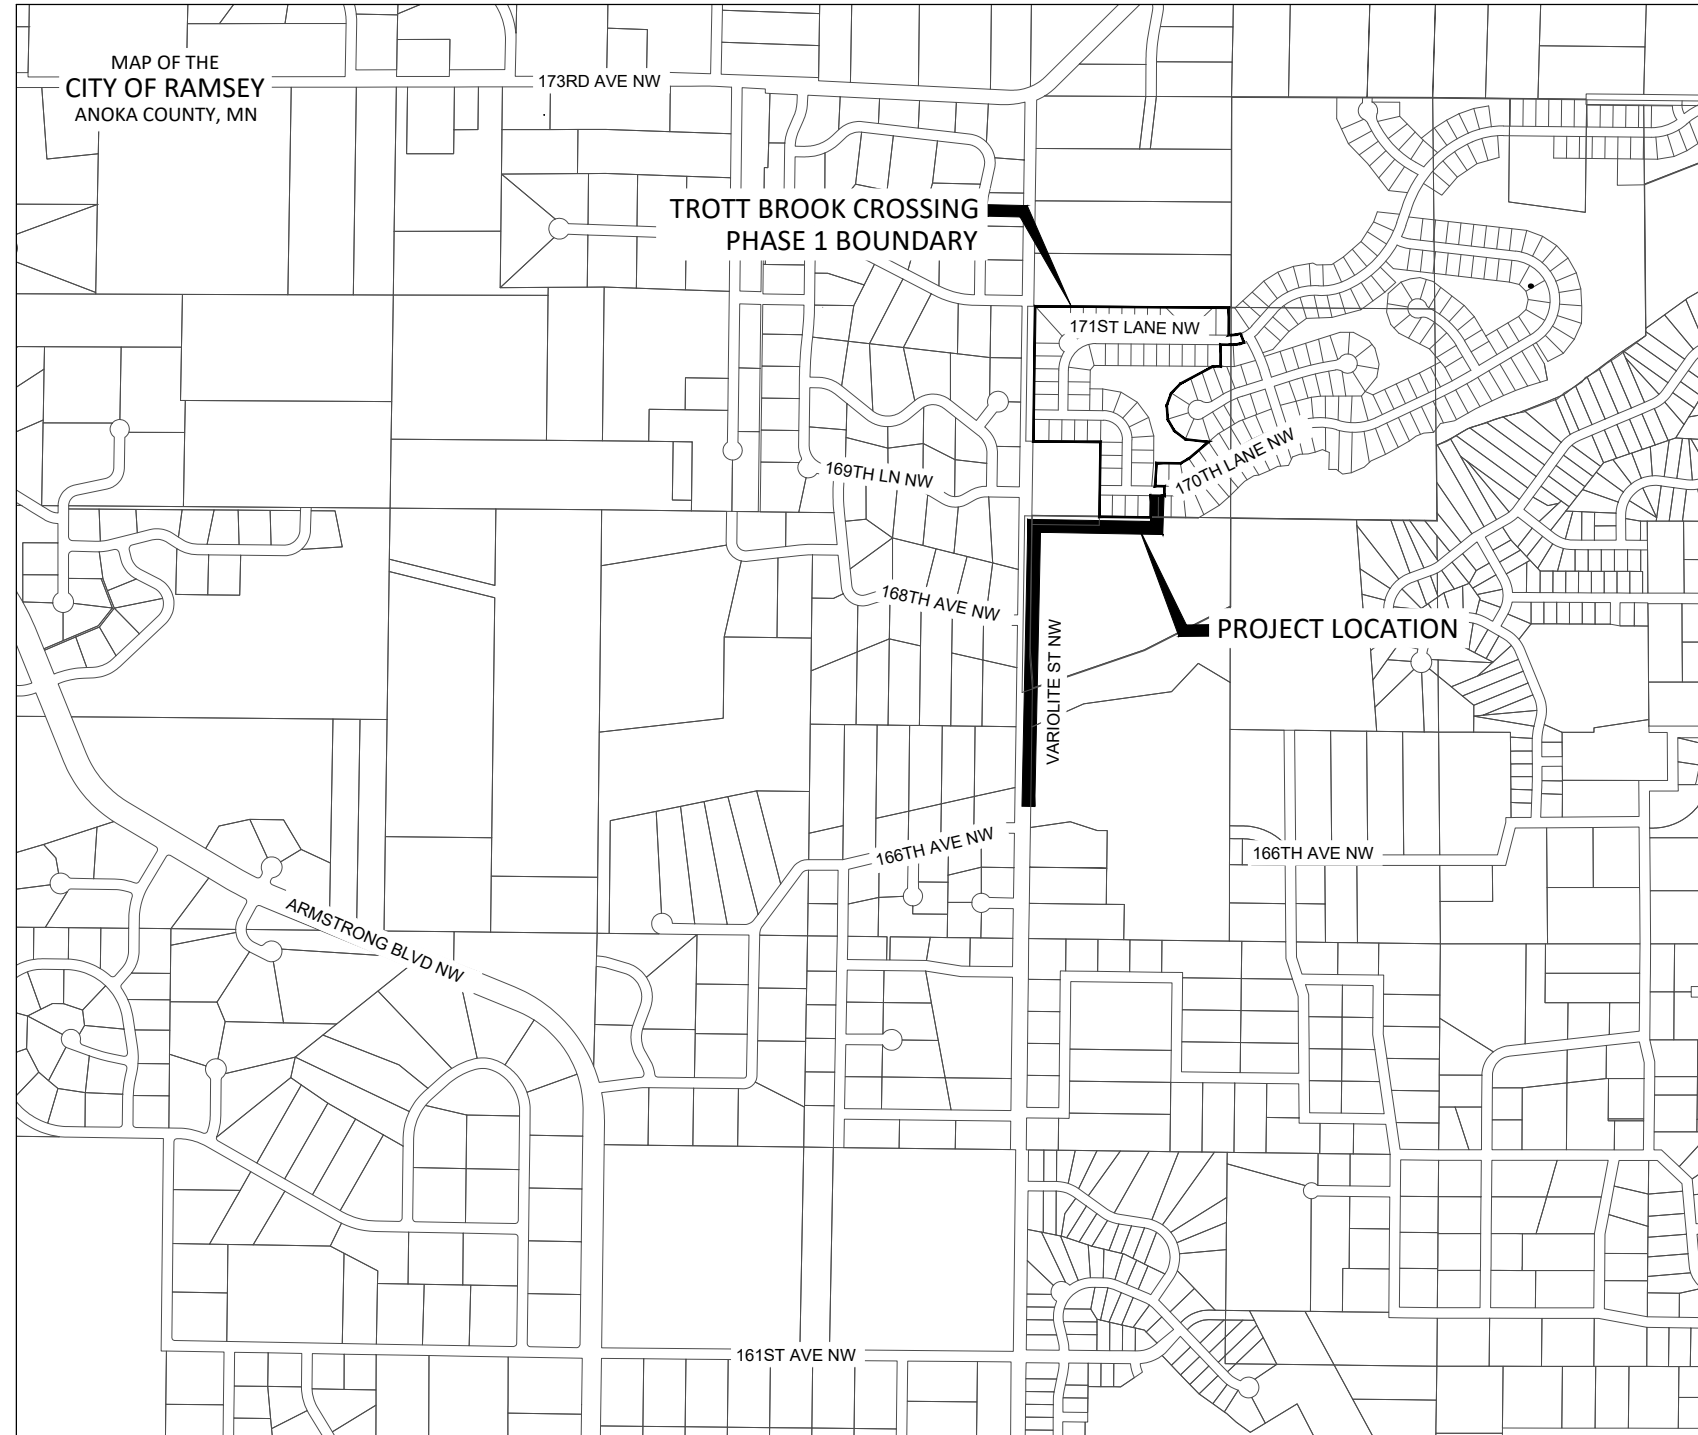


SHEET NUMBER	SHEET TITLE
1 - 2	TITLE SHEET, LEGEND
3	STATEMENT OF ESTIMATED QUANTITIES
4 - 6	STORMWATER POLLUTION PREVENTION PLAN, LEGEND, AND SOILS
7 - 9	CONSTRUCTION DETAILS
10	LIFT STATION GRADING PLAN
11	LIFT STATION LAYOUT PLAN
12 - 16	SANITARY SEWER, FORCEMAIN PLAN & PROFILE
17-18	ELECTRICAL PLANS

THIS PLAN SET CONTAINS 18 SHEETS.

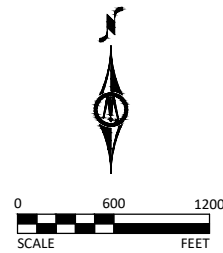

SCALES

PLAN	0'	50'
PROFILE	0'	50'
	HORIZ.	5'
	VERT.	600'
INDEX MAP	0'	600'

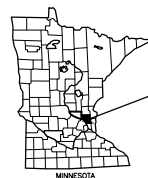

PROJECT LOCATION
 CITY OF RAMSEY
 ANOKA COUNTY, MN

NOTE: EXISTING UTILITY INFORMATION SHOWN ON THIS PLAN HAS BEEN PROVIDED BY THE UTILITY OWNER. THE CONTRACTOR SHALL FIELD VERIFY EXACT LOCATIONS PRIOR TO COMMENCING CONSTRUCTION AS REQUIRED BY STATE LAW. NOTIFY GOPHER STATE ONE CALL, 1-800-252-1166 OR 651-454-0002.

THE SUBSURFACE UTILITY INFORMATION IN THIS PLAN IS UTILITY QUALITY LEVEL D UNLESS OTHERWISE NOTED. THIS UTILITY LEVEL WAS DETERMINED ACCORDING TO THE GUIDELINES OF CI/ASCE 38-02, ENTITLED "STANDARD GUIDELINES FOR THE COLLECTION AND DEPICTION OF EXISTING SUBSURFACE UTILITY DATA."

I HEREBY CERTIFY THAT THIS PLAN, SPECIFICATION, OR REPORT WAS PREPARED BY ME OR UNDER MY DIRECT SUPERVISION AND THAT I AM A DULY LICENSED PROFESSIONAL ENGINEER UNDER THE LAWS OF THE STATE OF MINNESOTA.

Zachary F. Lingl
 ZACHARY F. LINGL, P.E. REG. NO. 56344 DATE: 04/19/2023

REVIEWED & APPROVED _____ DATE: _____
 CITY ENGINEER / DIRECTOR OF PUBLIC WORKS

⚡ BM=871.05 TOP NUT HYDRANT STATION 22+00 168TH AVE	PROJECT DATUM:	RECORD DRAWING INFORMATION
	HORIZONTAL: ANOKA COUNTY COORDINATES (1996 ADJUSTMENT)	OBSERVER:
	VERTICAL: NGVD 88	CONTRACTOR:
		DATE:



7533 SUNWOOD DR NW, SUITE 206
 RAMSEY, MINNESOTA 55303
 Phone: (763) 433-2851
 Email: Ramsey@bolton-menk.com
 www.bolton-menk.com



DESIGNED	NO.	ISSUED FOR	DATE
ZFL			
DRAWN			
TJH			
CHECKED			
KPK			
CLIENT PROJ. NO.	23-11		

CITY OF RAMSEY, MN
 LIFT STATION #10 IMPROVEMENTS
 TITLE SHEET

SHEET
 1
 OF
 18