



F:\survey\27-52-25\6591_141st Ave NW Ramsey\02 Engineering - 90818A\01 CAD\05 Sheet Files\05 Grading & Drainage Plan.dwg

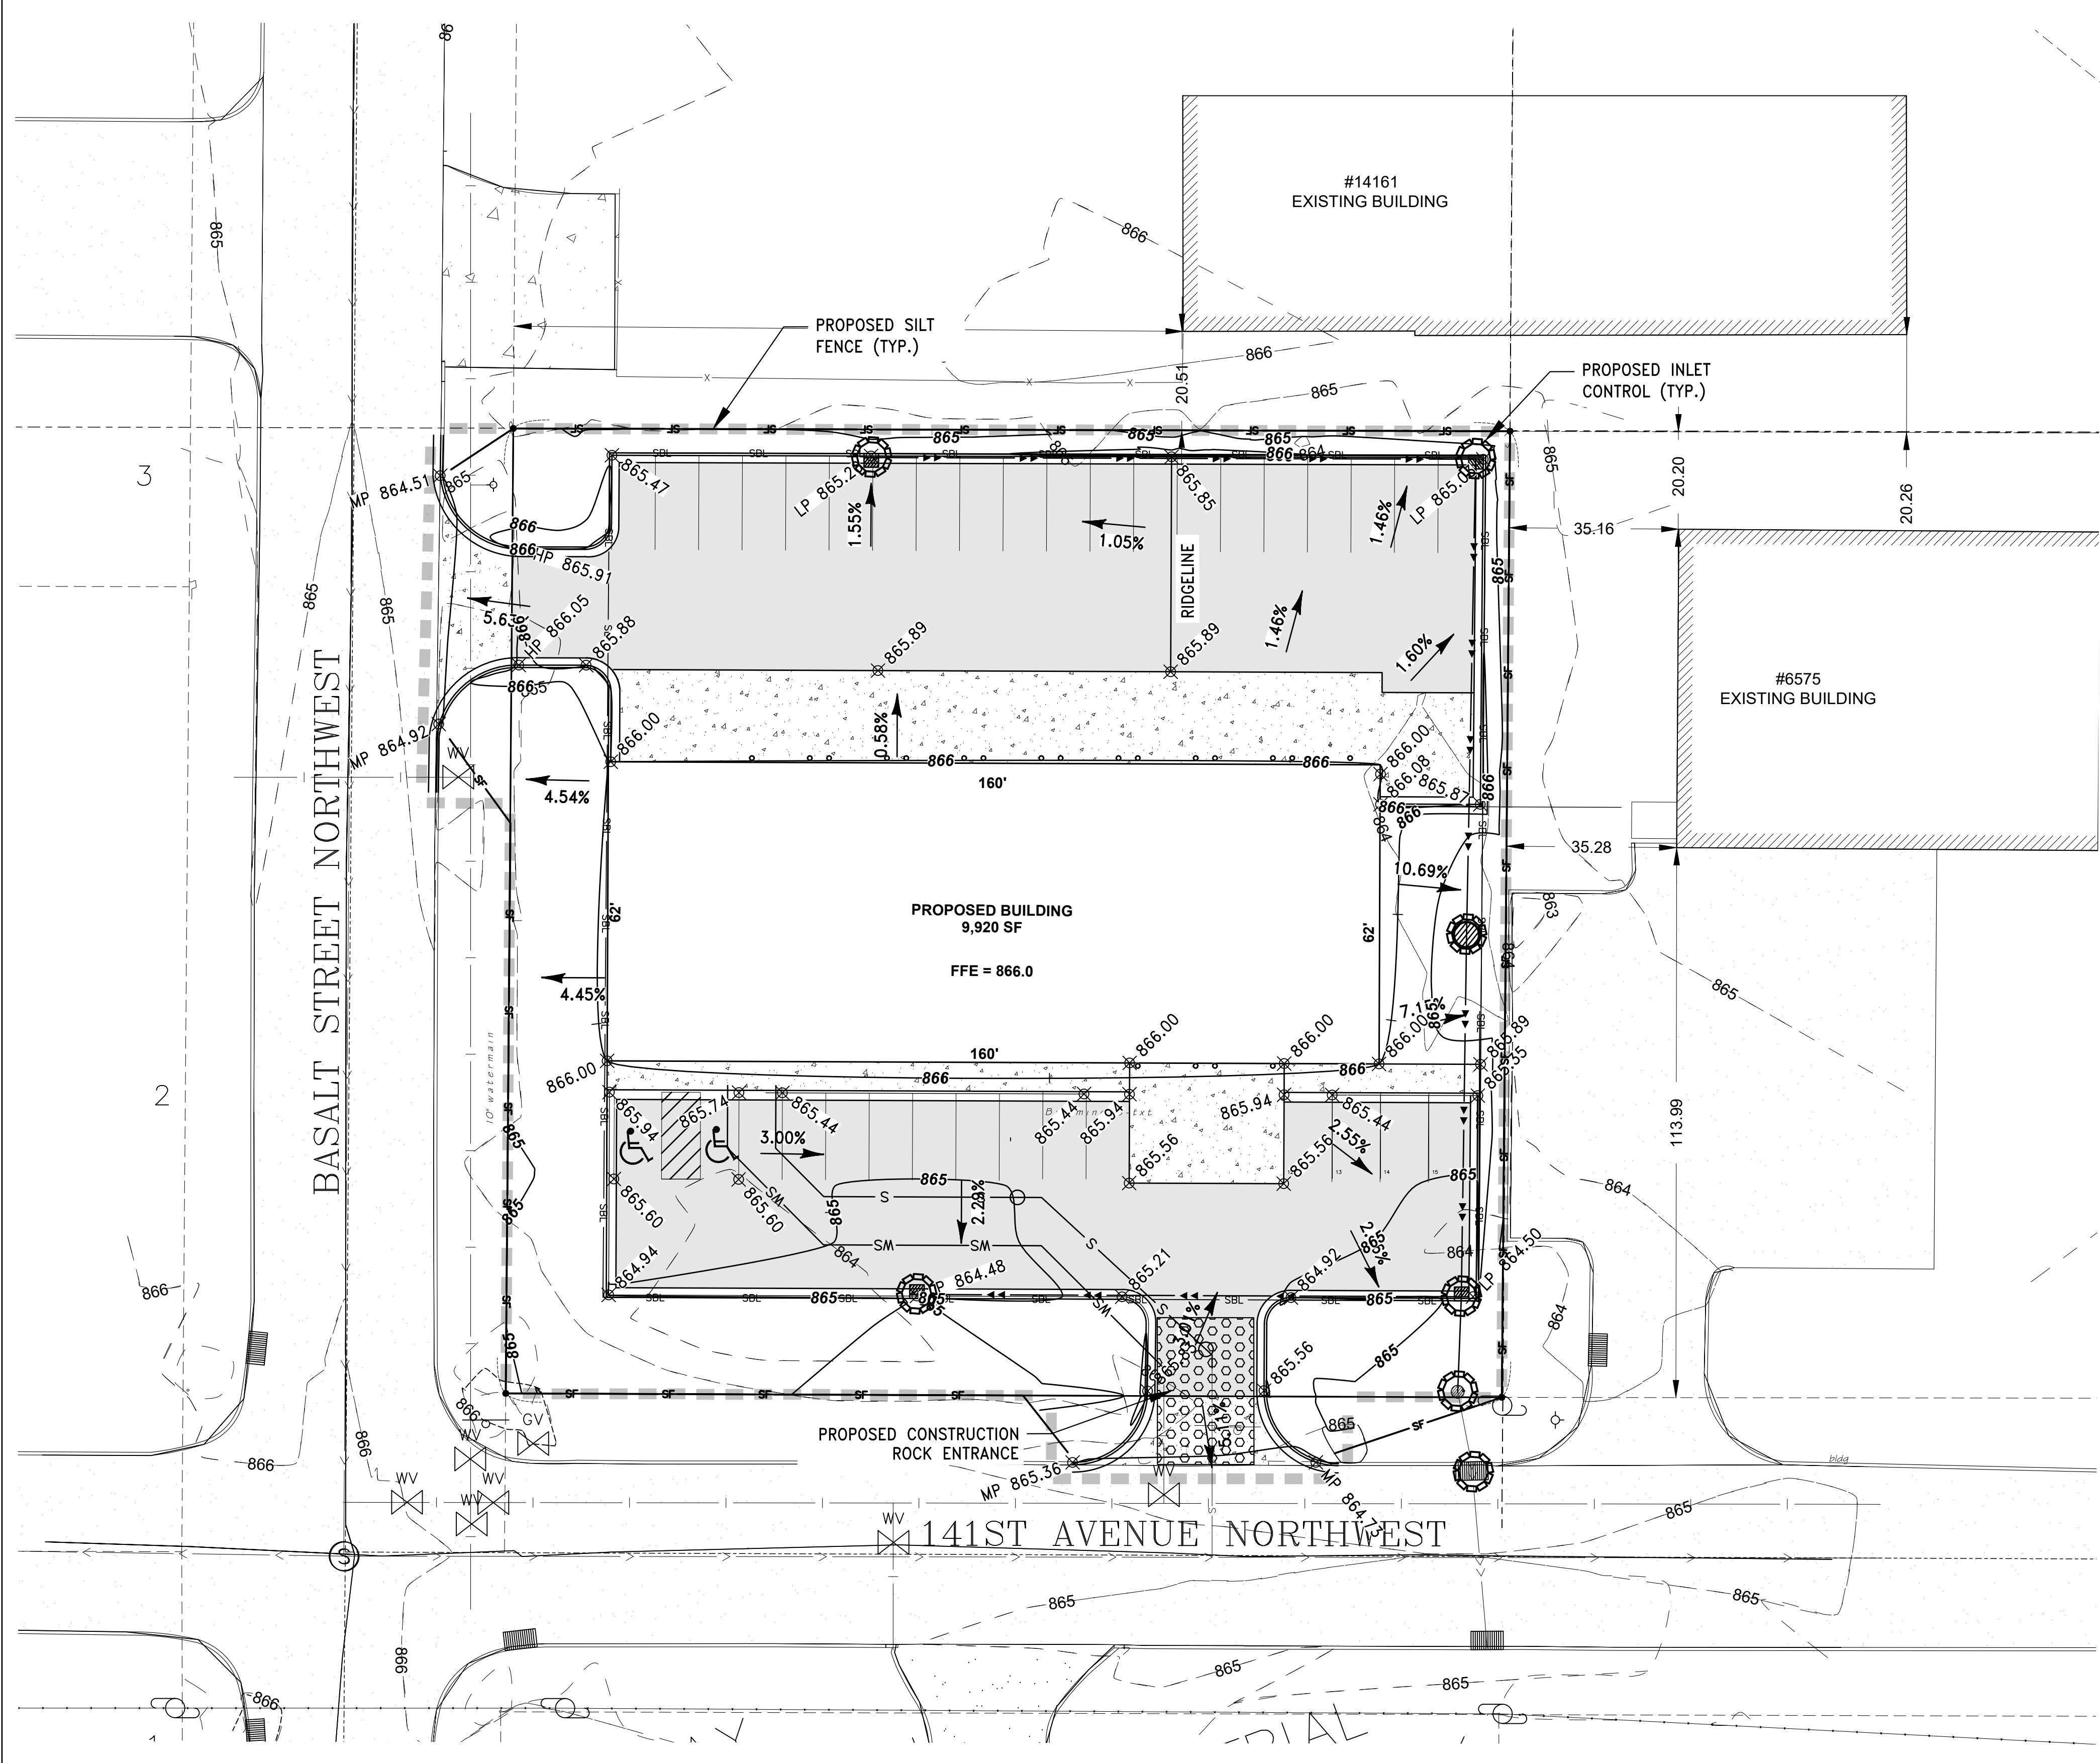

- LEGEND**
- ▬ GRADING LIMITS
 - ▬ EXISTING STORM SEWER
 - ▬ PROPOSED STORM SEWER
 - ▬ PROPOSED SILT FENCE OR BIOROLLS
 - ▬ PROPOSED ROCK STABILIZING EXIT
 - PROPOSED INLET CONTROL
 - ➔ DRAINAGE ARROW
 - EXISTING CATCH BASIN
 - PROPOSED CATCH BASIN
 - ▬ PROPOSED RIPRAP CL III
 - ▬ EXISTING CONTOUR
 - ▬ PROPOSED CONTOUR
 - ▬ EXISTING CURB & GUTTER
 - ▬ PROPOSED SURMOUNTABLE CURB & GUTTER
 - ▬ PROPOSED SURMOUNTABLE TIPOUT CURB & GUTTER
 - ▬ PROPOSED B618 CURB & GUTTER
 - ▬ PROPOSED B618 TIPOUT CURB & GUTTER
 - ▬ EXISTING STORM SEWER
 - ▬ PROPOSED STORM SEWER
 - ▬ EXISTING WATERMAIN
 - ▬ EXISTING FENCE
 - ▬ PROPOSED GRADING LIMITS
 - ▬ PROPOSED SLOPE
 - ⊕ HP 910.00 PROPOSED HIGH POINT
 - ⊕ MP 910.00 PROPOSED MATCH POINT
 - ⊕ LP 910.00 PROPOSED LOW POINT
 - ⊕ TS 910.00 PROPOSED TOP OF SLAB
 - ⊕ 910.00 PROPOSED GUTTER LINE OR FINISHED GROUND ELEVATION

DESIGNED BY: JAP
 DRAWN BY: ABL
 CHECKED BY: GRP

I HEREBY CERTIFY THAT THIS PLAN, SPECIFICATION, OR REPORT WAS PREPARED BY ME OR UNDER MY DIRECT SUPERVISION AND THAT I AM A DULY LICENSED PROFESSIONAL ENGINEER UNDER THE LAWS OF THE STATE OF MINNESOTA.


 JEFFREY A. PRASCH, P.E.
 DATE: 09.13.24 LIC. NO.: 52706

REVISIONS	
10.03.24	CITY COMMENTS
10.30.24	BUILDING DIMENSIONS

DEMARC
 LAND SURVEYING & ENGINEERING
 7601 73RD AVENUE N, BROOKLYN PARK, MN 55428
 PHONE: 763.560.3093 FAX: 763.560.3522
 www.DemarcInc.com

BLANERY LLC
 4764 ERICKSON DRIVE
 NEW HOPE, MINNESOTA 55428

AUTO REPAIR SHOP
 6590 141ST AVENUE NW
 RAMSEY, MINNESOTA

GRADING, DRAINAGE &
 EROSION CONTROL PLAN

PROJECT: 90818
 SHEET NO.
 C6 of C7