


# ATTACHMENT B

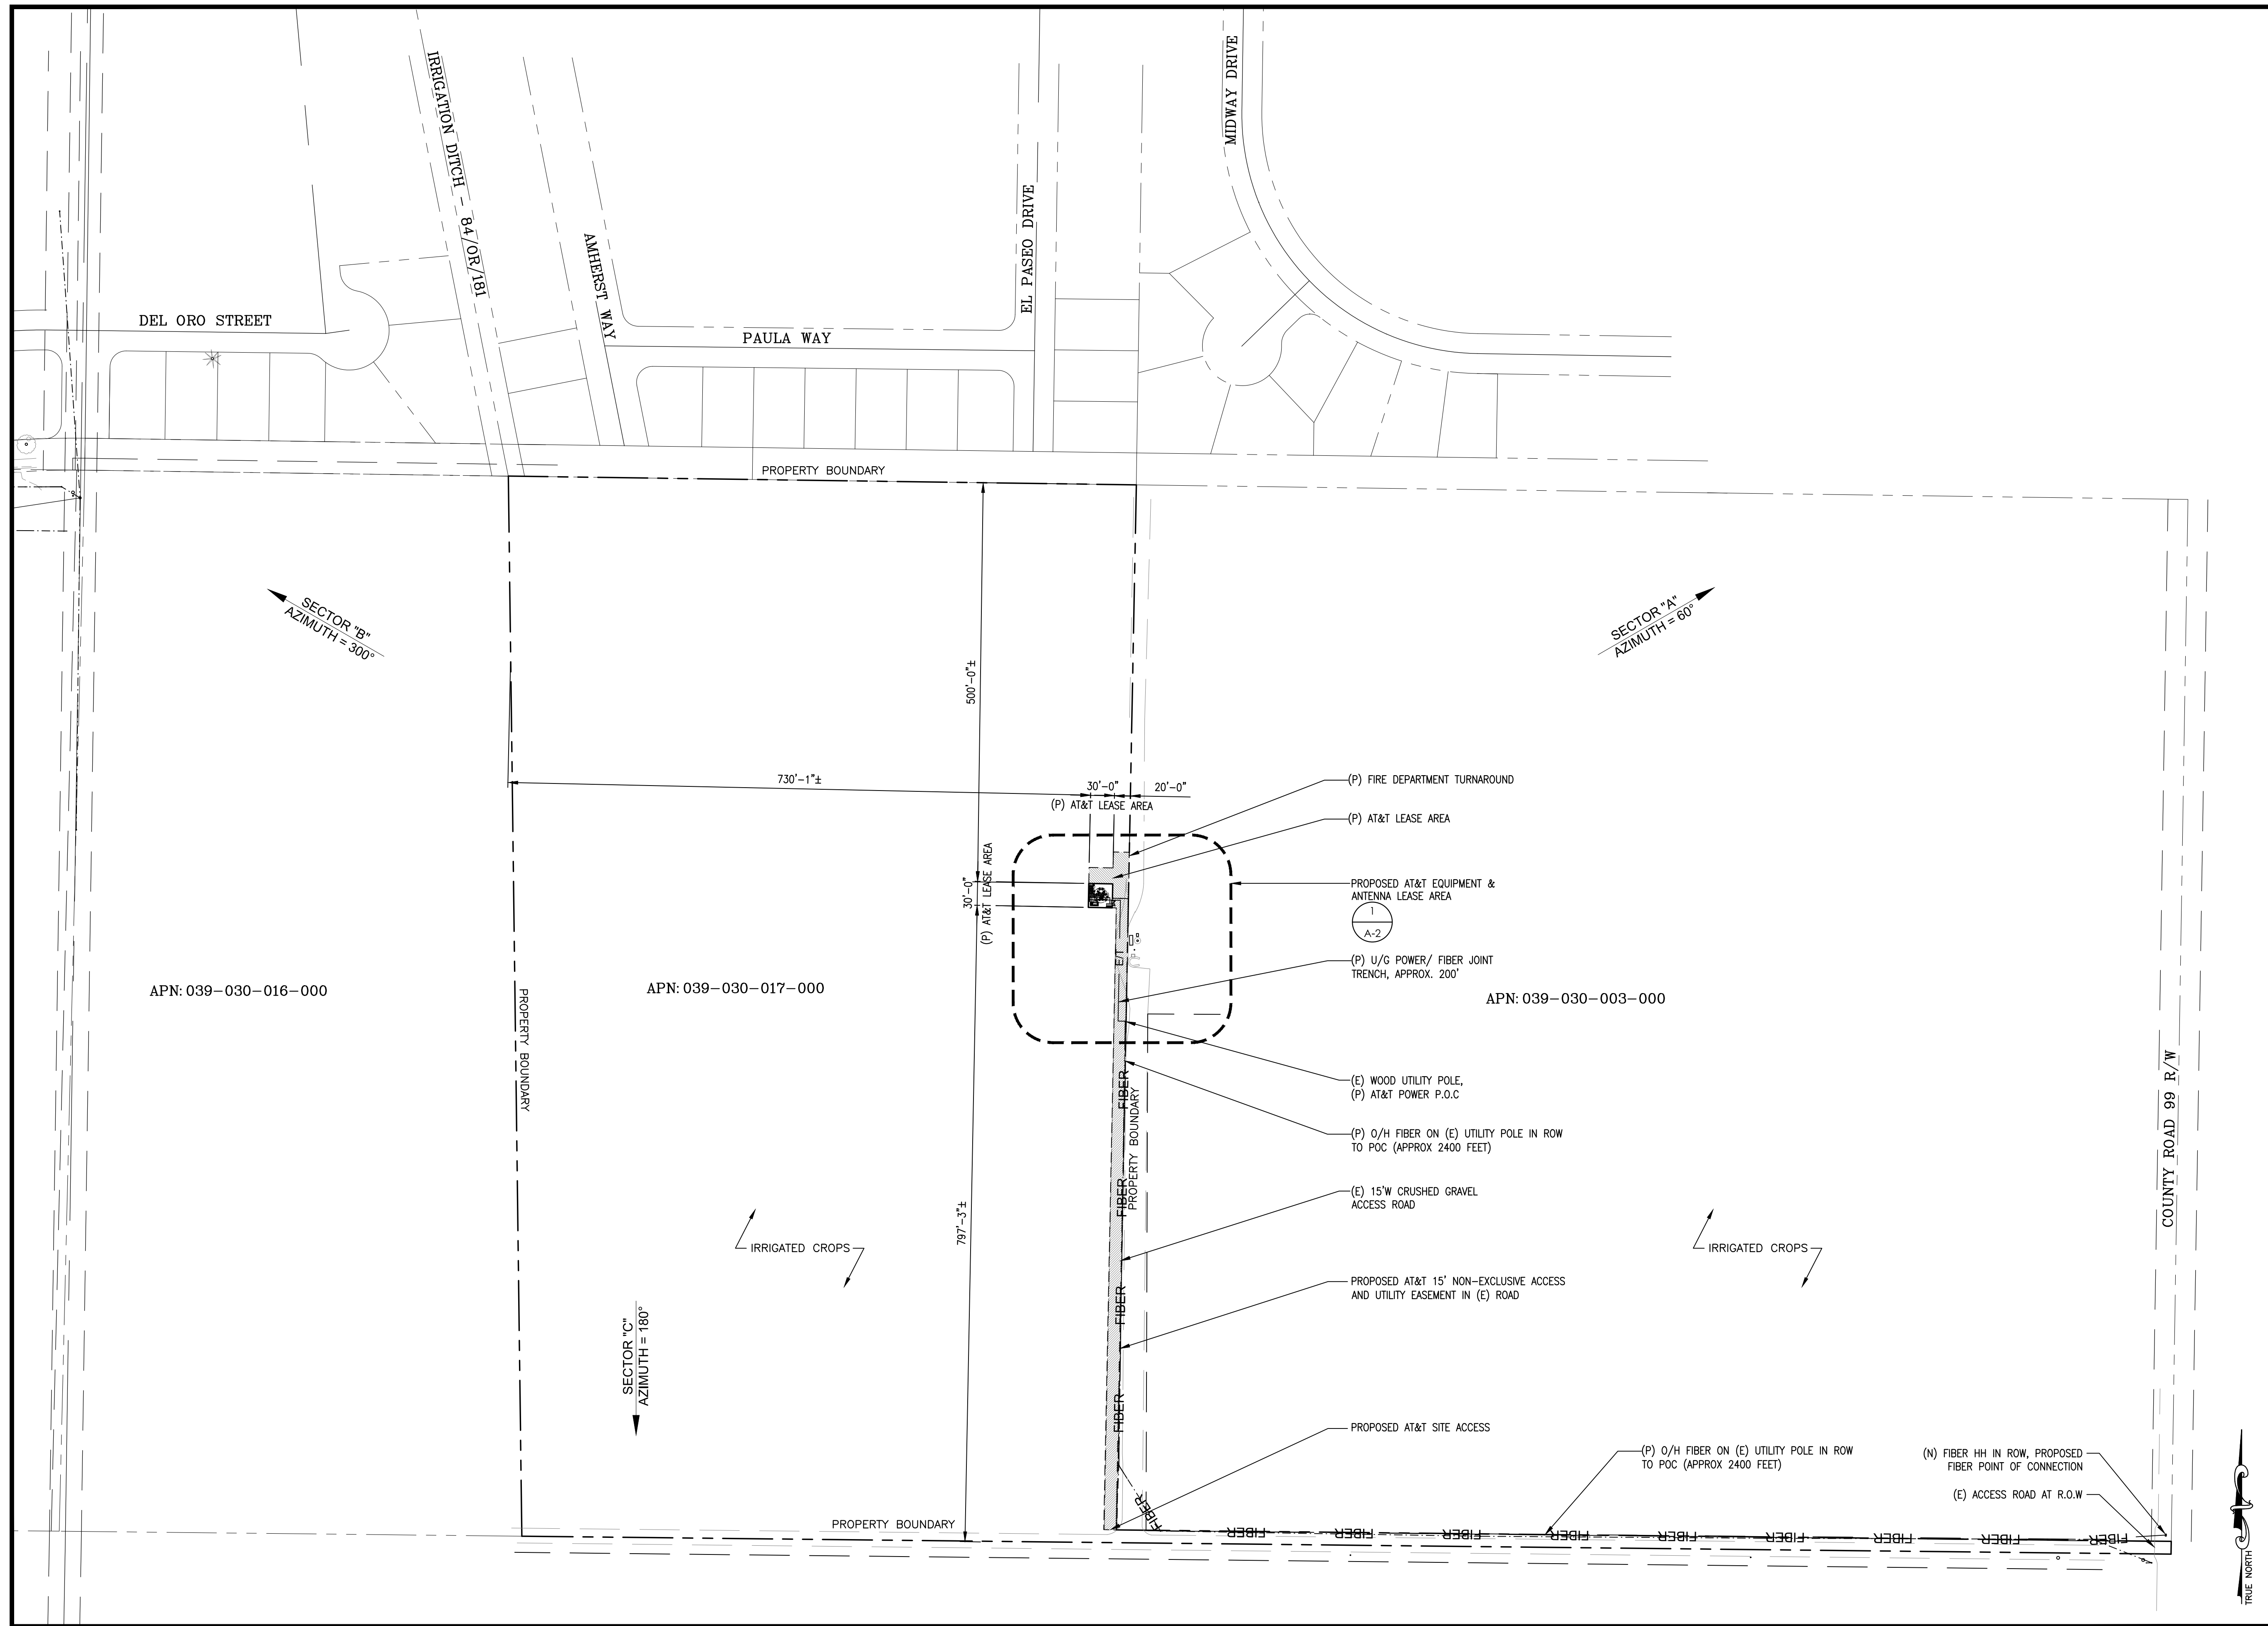

CONSULTANT

**EPIC**  
WIRELESS GROUP LLC  
Connecting a Wireless World  
605 COOLIDGE DRIVE, SUITE  
100, FOLSOM, CA 95630

APPLICANT

**at&t**  
mobility corp.

A/E FIRM

**CDG**  
22431 ANTONIO PKWY  
SUITE B160-131  
RANCHO SANTA MARGARITA CA 92688  
dconnell@cornelldesigngroup.com  
949-306-4844

SITE INFORMATION

**CVL05854**  
HARLAN RANCH  
COUNTY ROAD 99  
WOODLAND, CA 95695

DESIGN RECORD

REVISIONS			
REV	DATE	DESCRIPTION	BY
2	11/08/24	100% ZD	DC
1	10/31/24	100% ZD	DC
0	09/14/24	90% ZD	LE

PROFESSIONAL STAMP

SHEET TITLE

**SITE PLAN**



SHEET

**A-1**

SITE PLAN

SCALE: 1"=100'-0"



1

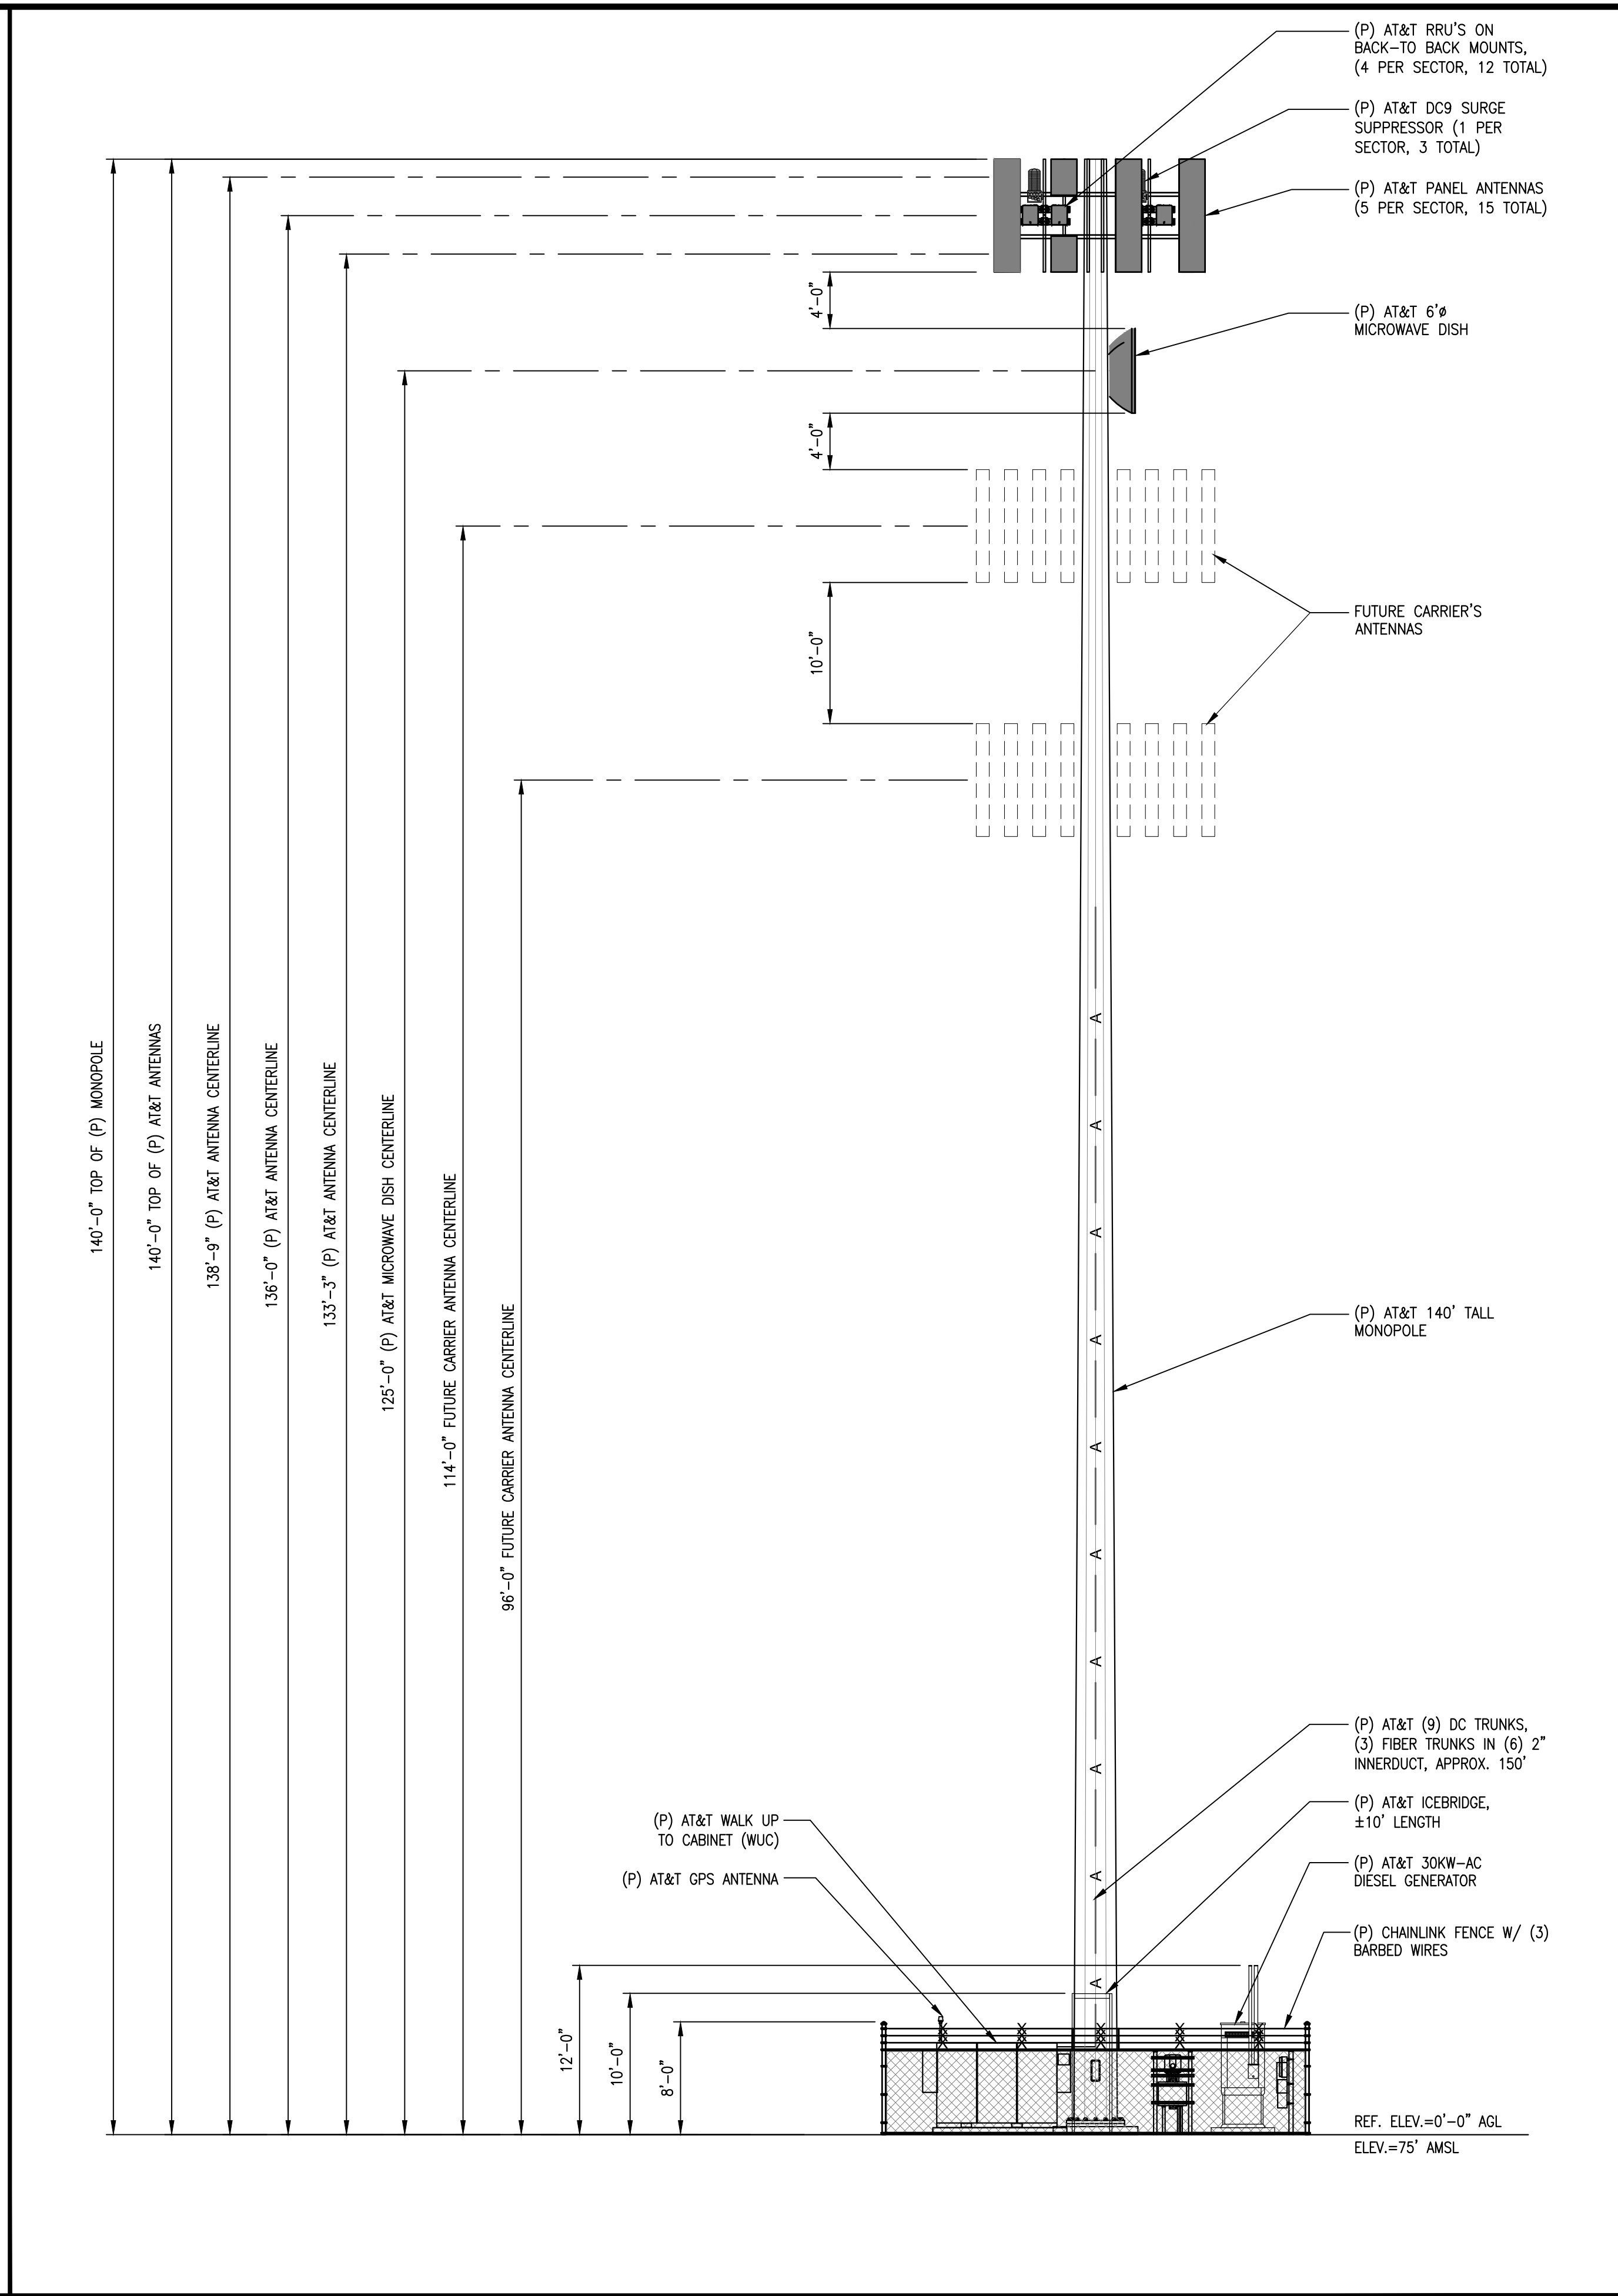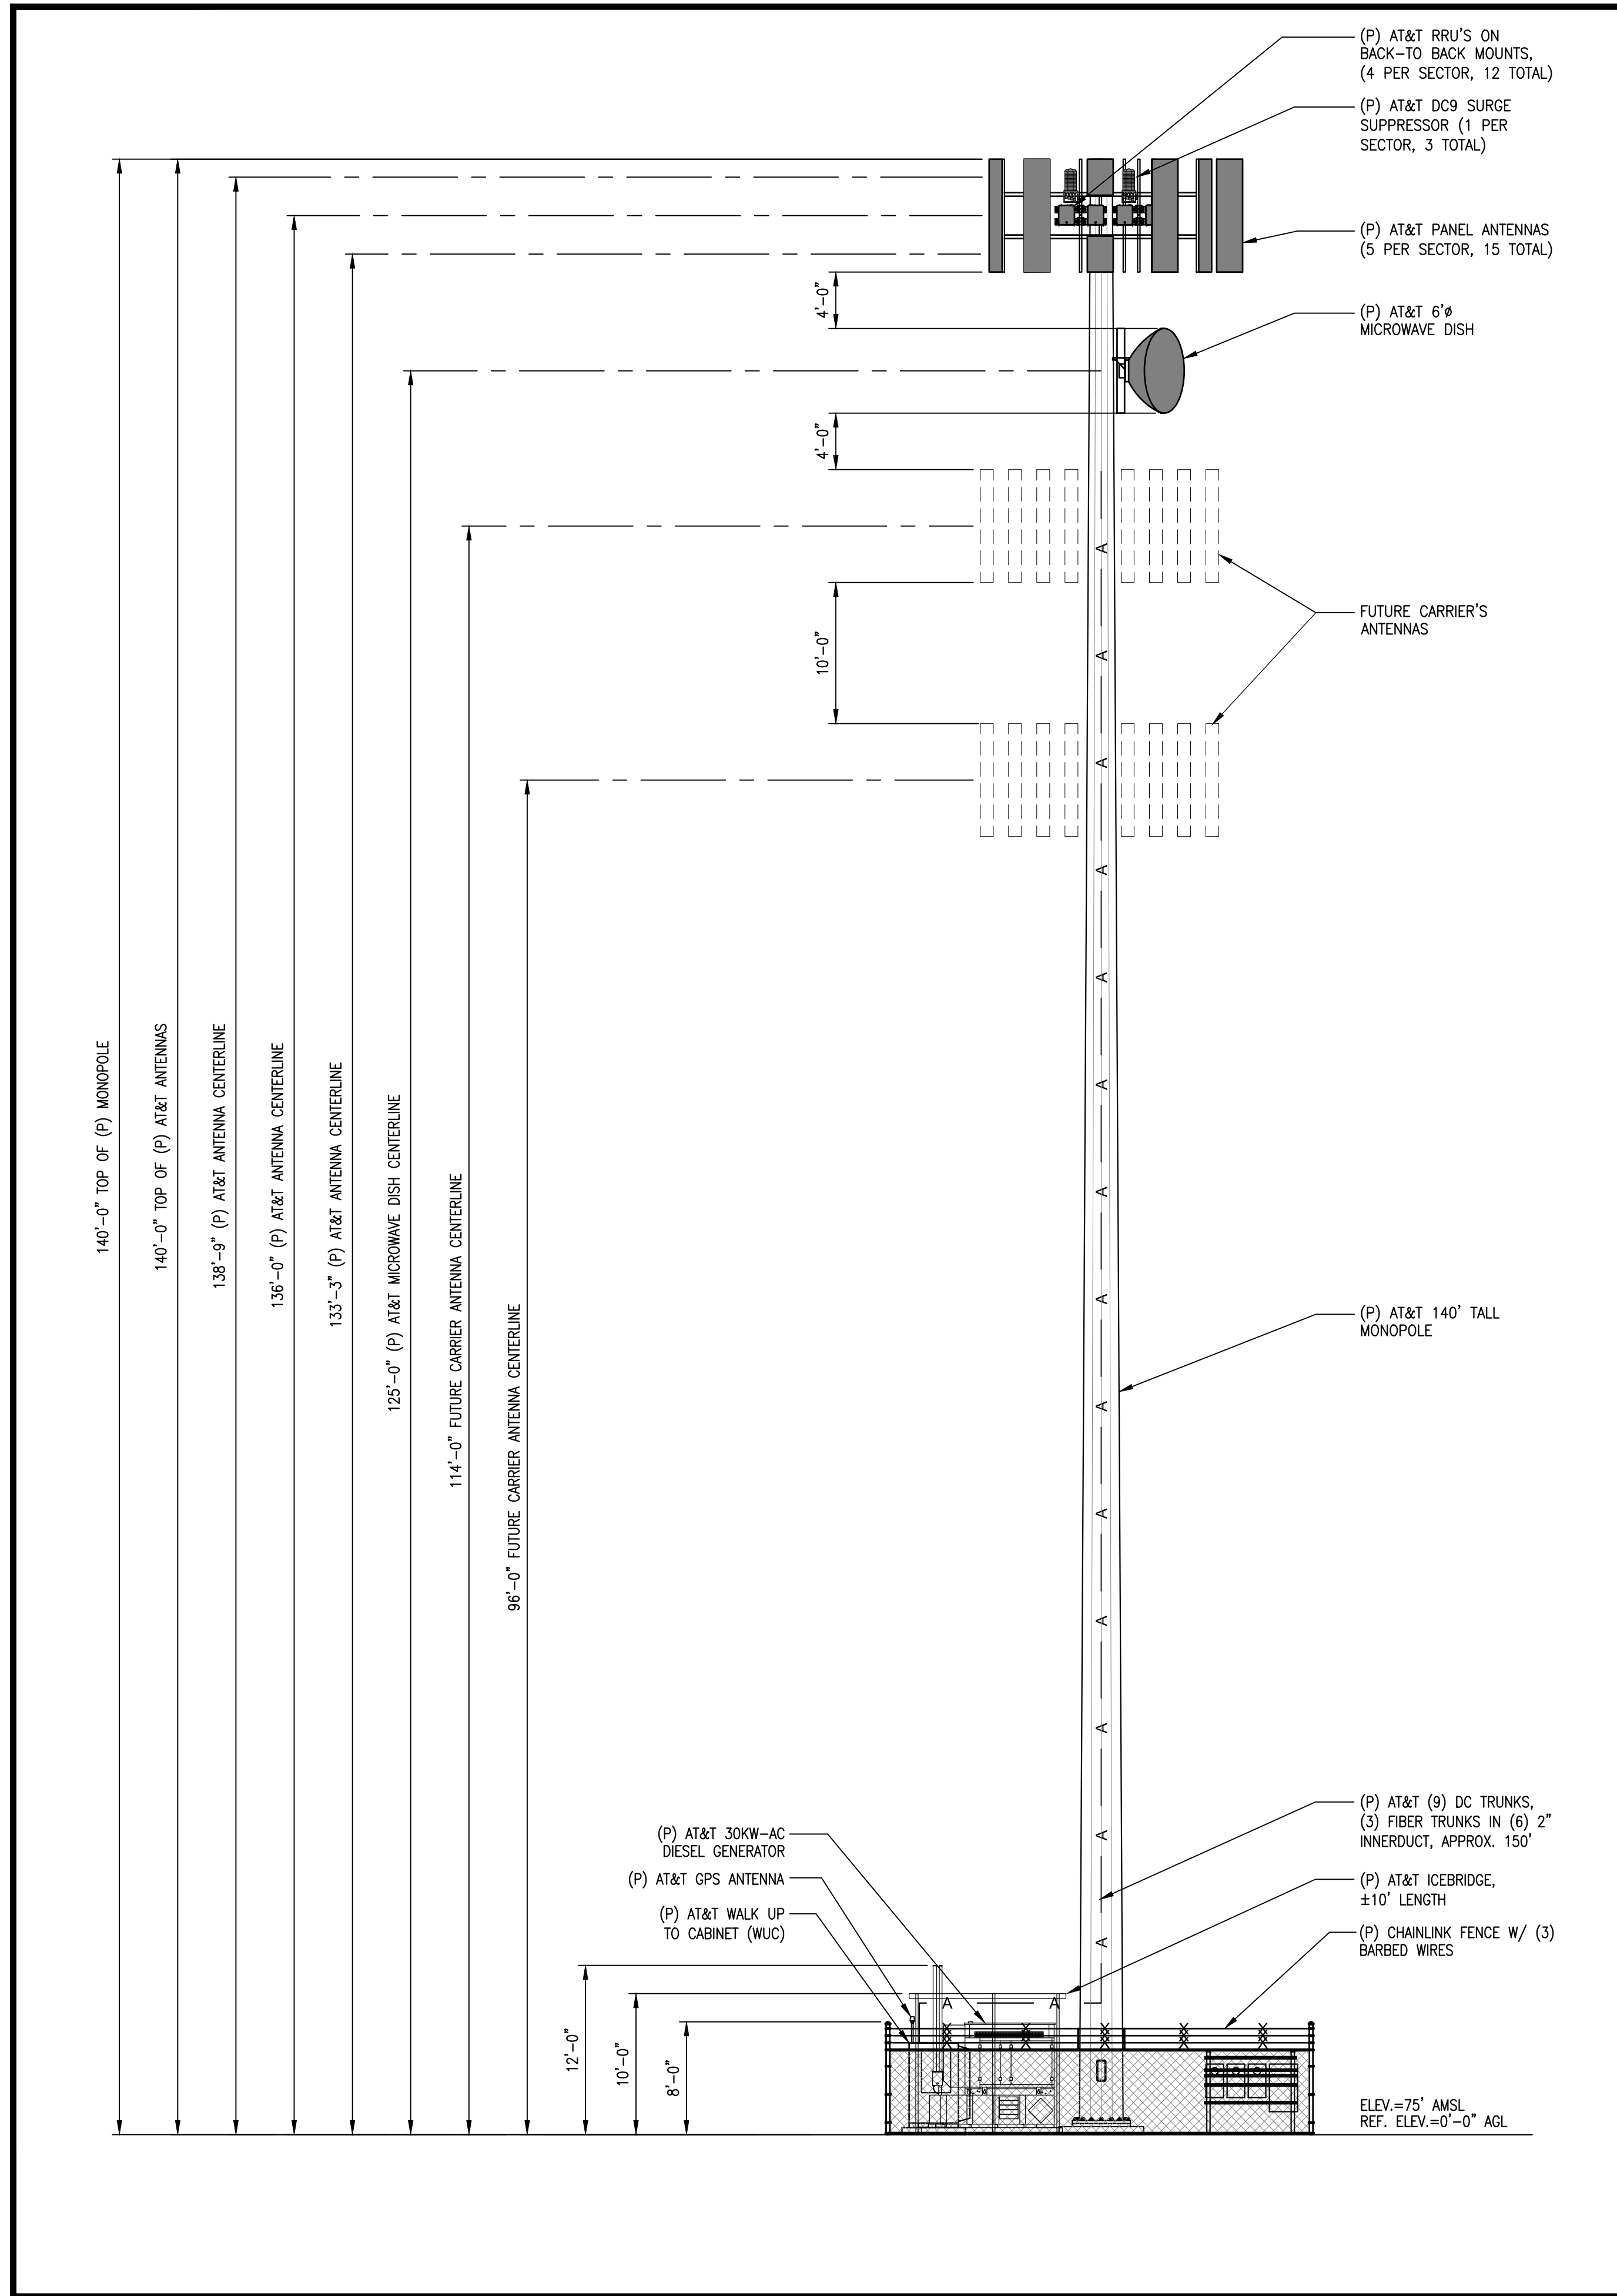

PROPOSED SOUTH ELEVATION

PROPOSED WEST ELEVATION

CONSULTANT	<p>EPIC WIRELESS GROUP LLC Connecting a Wireless World 605 COOLIDGE DRIVE, SUITE 100, FOLSOM, CA 95630</p>																				
APPLICANT	<p>at&amp;t mobility corp.</p>																				
A/E FIRM	<p>CDG 22431 ANTONIO PKWY SUITE B160-131 RANCHO SANTA MARGARITA CA 92688 dconnell@cornelldesigngroup.com 949-306-4644</p>																				
SITE INFORMATION	<p><b>CVL05854</b> HARLAN RANCH COUNTY ROAD 99 WOODLAND, CA 95695</p>																				
DESIGN RECORD	<table border="1"> <thead> <tr> <th colspan="4">REVISIONS</th> </tr> <tr> <th>REV</th> <th>DATE</th> <th>DESCRIPTION</th> <th>BY</th> </tr> </thead> <tbody> <tr> <td>2</td> <td>11/08/24</td> <td>100% ZD</td> <td>DC</td> </tr> <tr> <td>1</td> <td>10/31/24</td> <td>100% ZD</td> <td>DC</td> </tr> <tr> <td>0</td> <td>09/14/24</td> <td>90% ZD</td> <td>LE</td> </tr> </tbody> </table>	REVISIONS				REV	DATE	DESCRIPTION	BY	2	11/08/24	100% ZD	DC	1	10/31/24	100% ZD	DC	0	09/14/24	90% ZD	LE
REVISIONS																					
REV	DATE	DESCRIPTION	BY																		
2	11/08/24	100% ZD	DC																		
1	10/31/24	100% ZD	DC																		
0	09/14/24	90% ZD	LE																		
PROFESSIONAL STAMP																					
SHEET TITLE	ELEVATIONS																				
SHEET	A-4																				

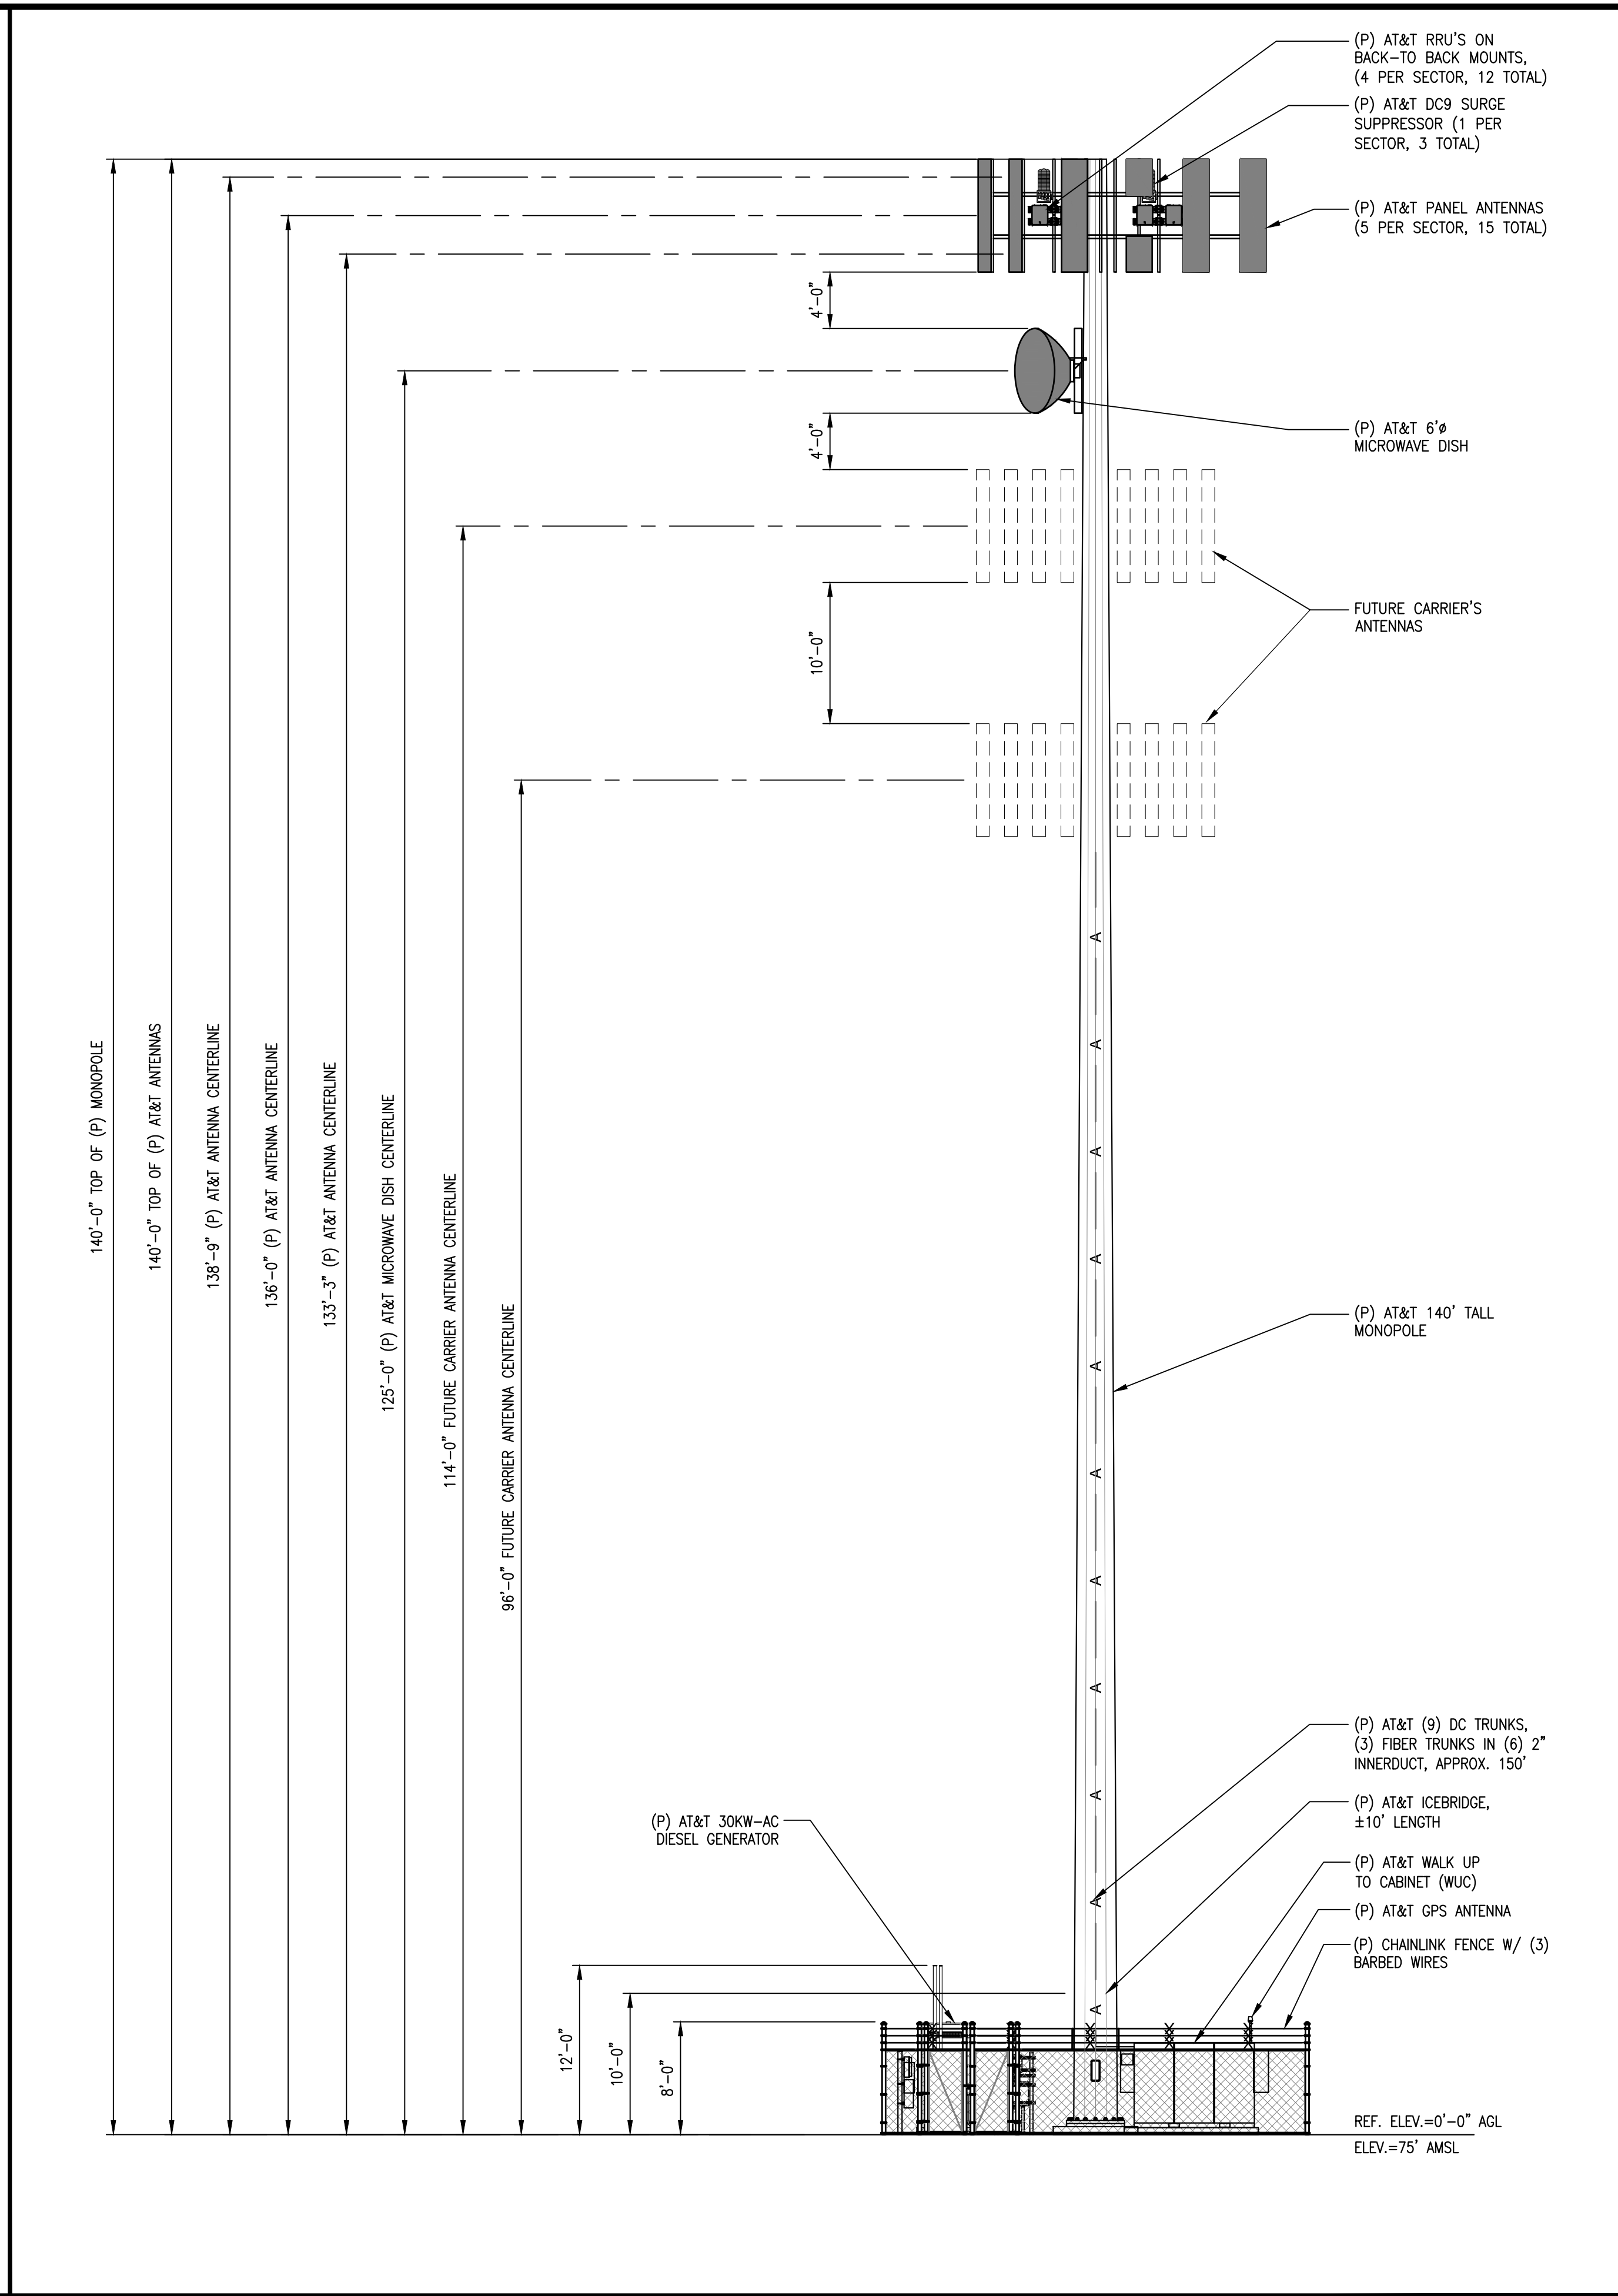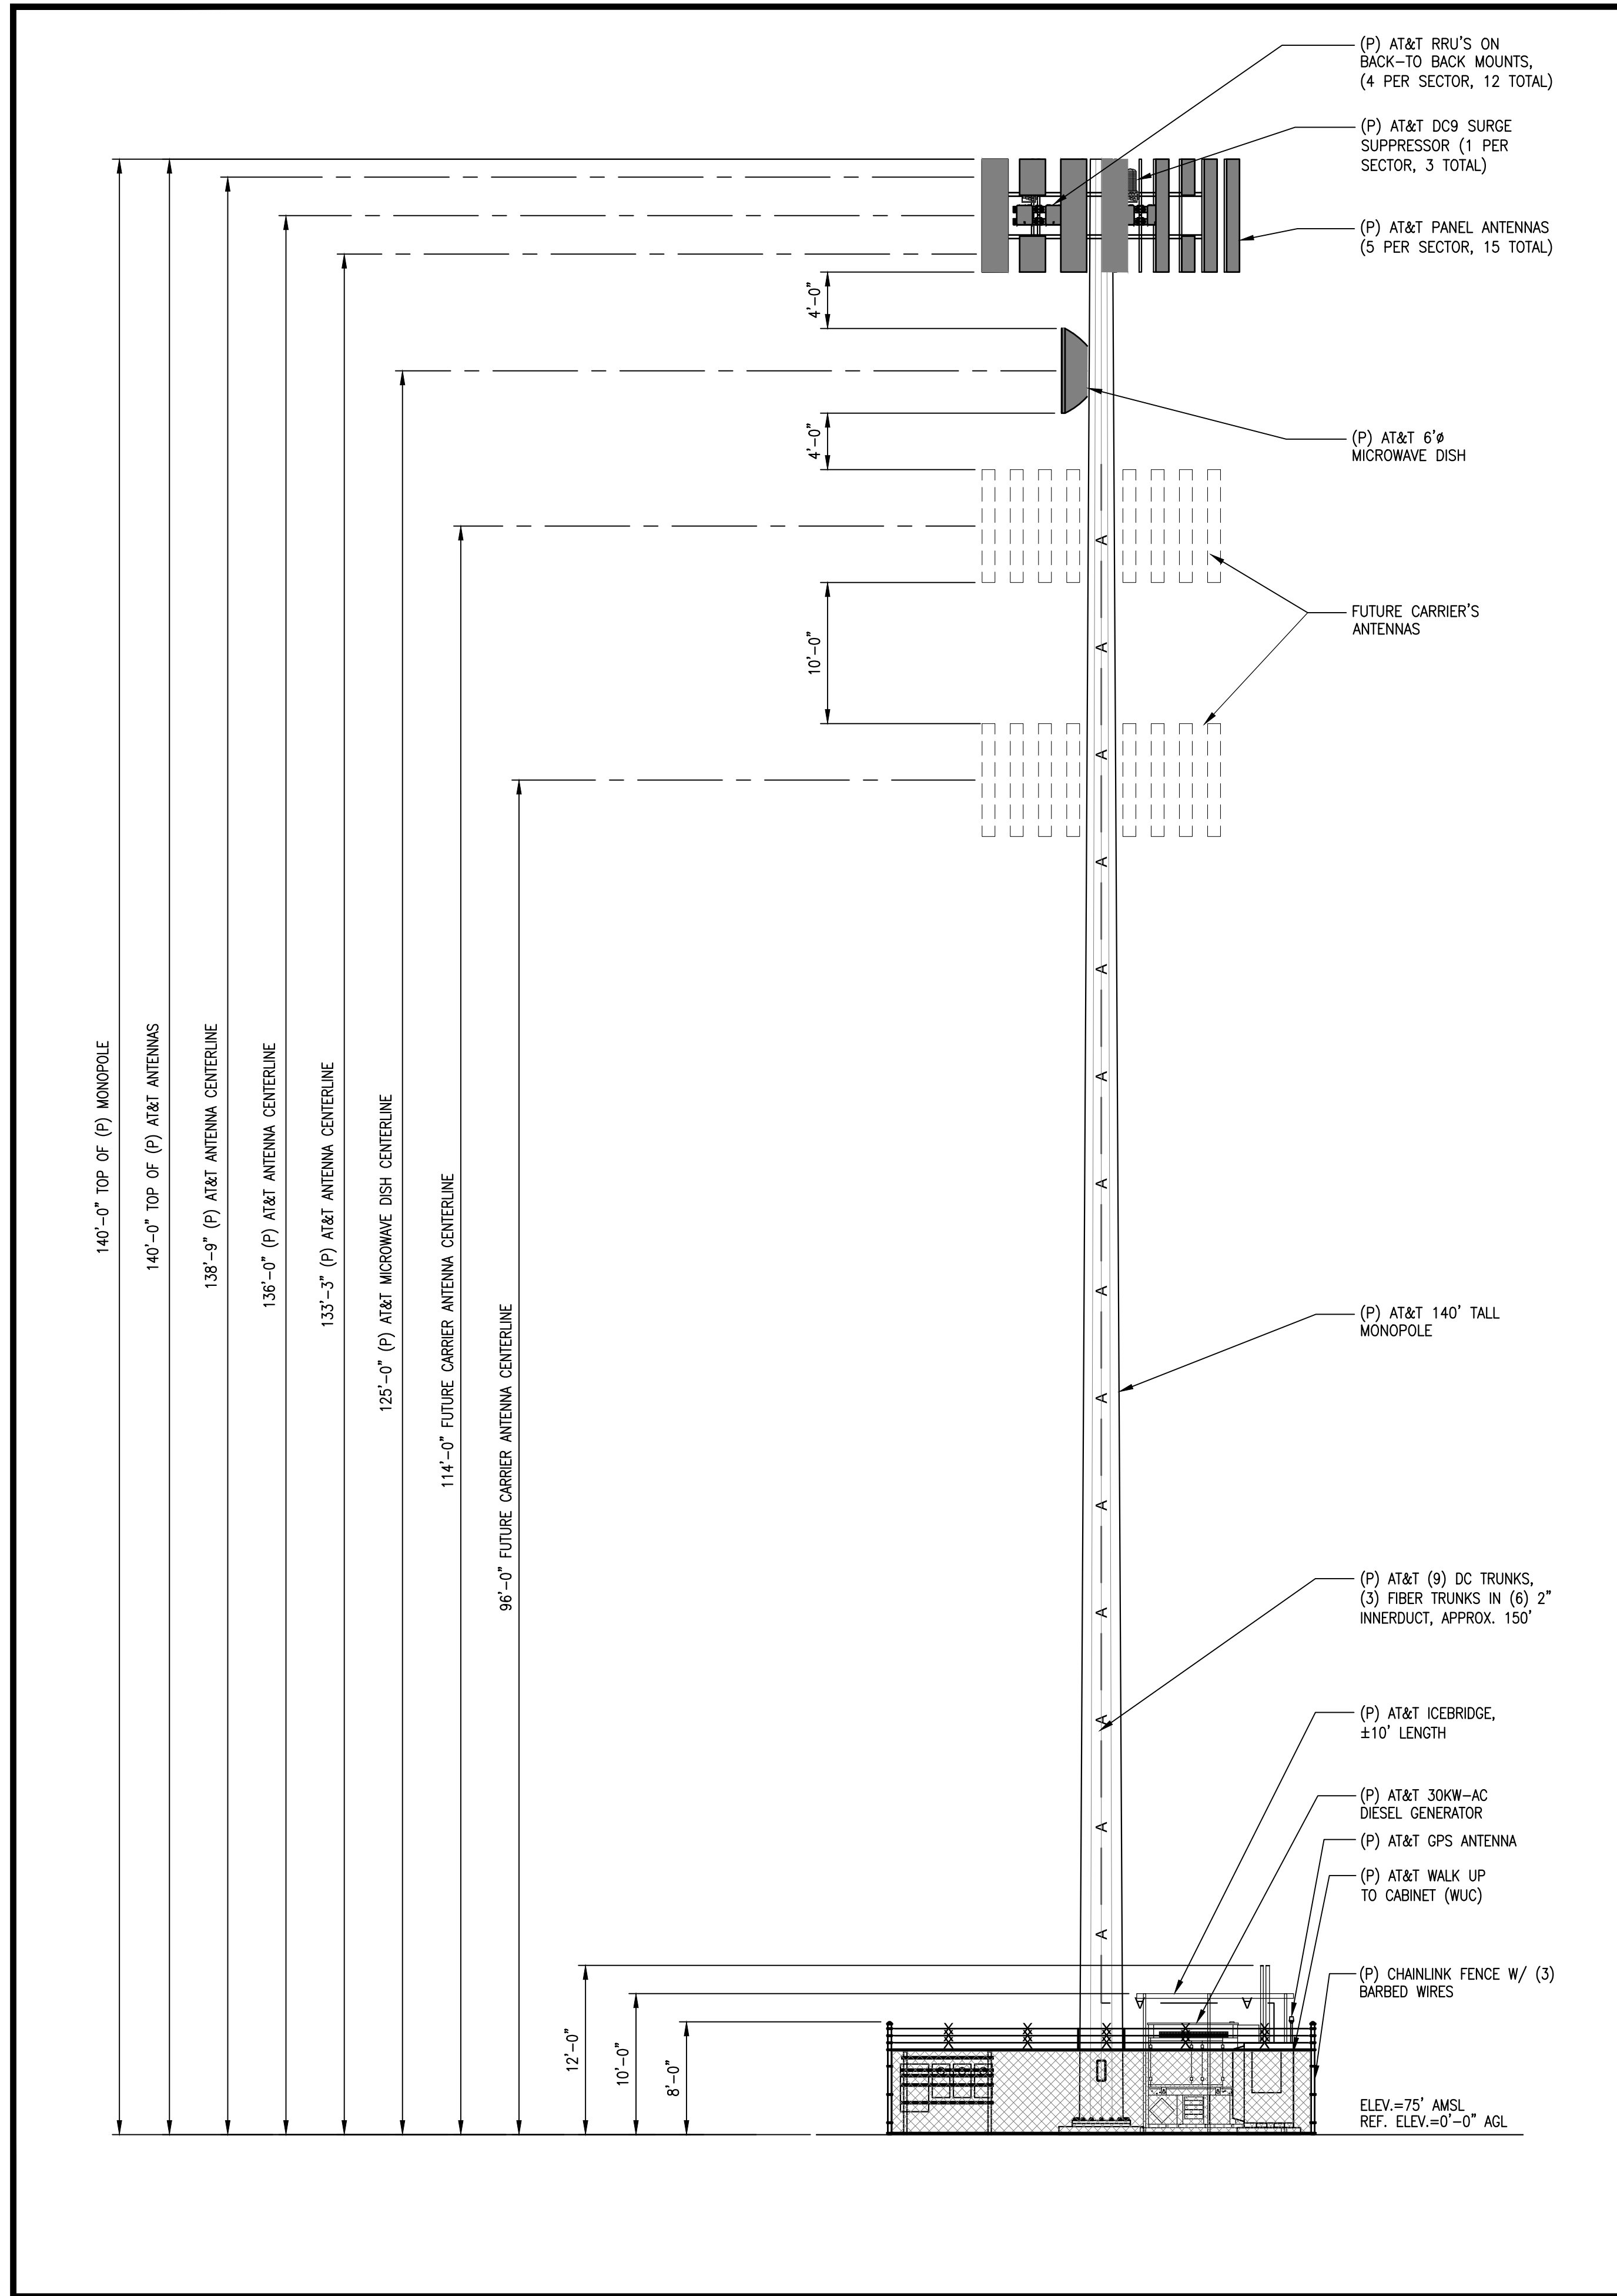

PROPOSED NORTH ELEVATION

SCALE: 1/8"=1'-0" 0 4 8 2

PROPOSED EAST ELEVATION

SCALE: 1/8"=1'-0" 0 4 8 1

CONSULTANT

605 COOLIDGE DRIVE, SUITE 100, FOLSOM, CA 95630

APPLICANT

A/E FIRM

22431 ANTONIO PKWY SUITE B160-131 RANCHO SANTA MARGARITA CA 92688 dconnell@cornelldesigngroup.com 949-306-4644

SITE INFORMATION

**CVL05854**  
HARLAN RANCH  
COUNTY ROAD 99  
WOODLAND, CA 95695

DESIGN RECORD

REVISIONS			
REV	DATE	DESCRIPTION	BY
2	11/08/24	100% ZD	DC
1	10/31/24	100% ZD	DC
0	09/14/24	90% ZD	LE

PROFESSIONAL STAMP

SHEET TITLE

**ELEVATIONS**

SHEET

**A-5**