

# **ATTACHMENT B**


## **Maps and Exhibits**

**Att. B.1** – General Plan Amendment Exhibit


**Att. B.2** – Rezone Exhibit

**Att. B.3** – Tentative Parcel Map No. 5267

# ATTACHMENT B.1

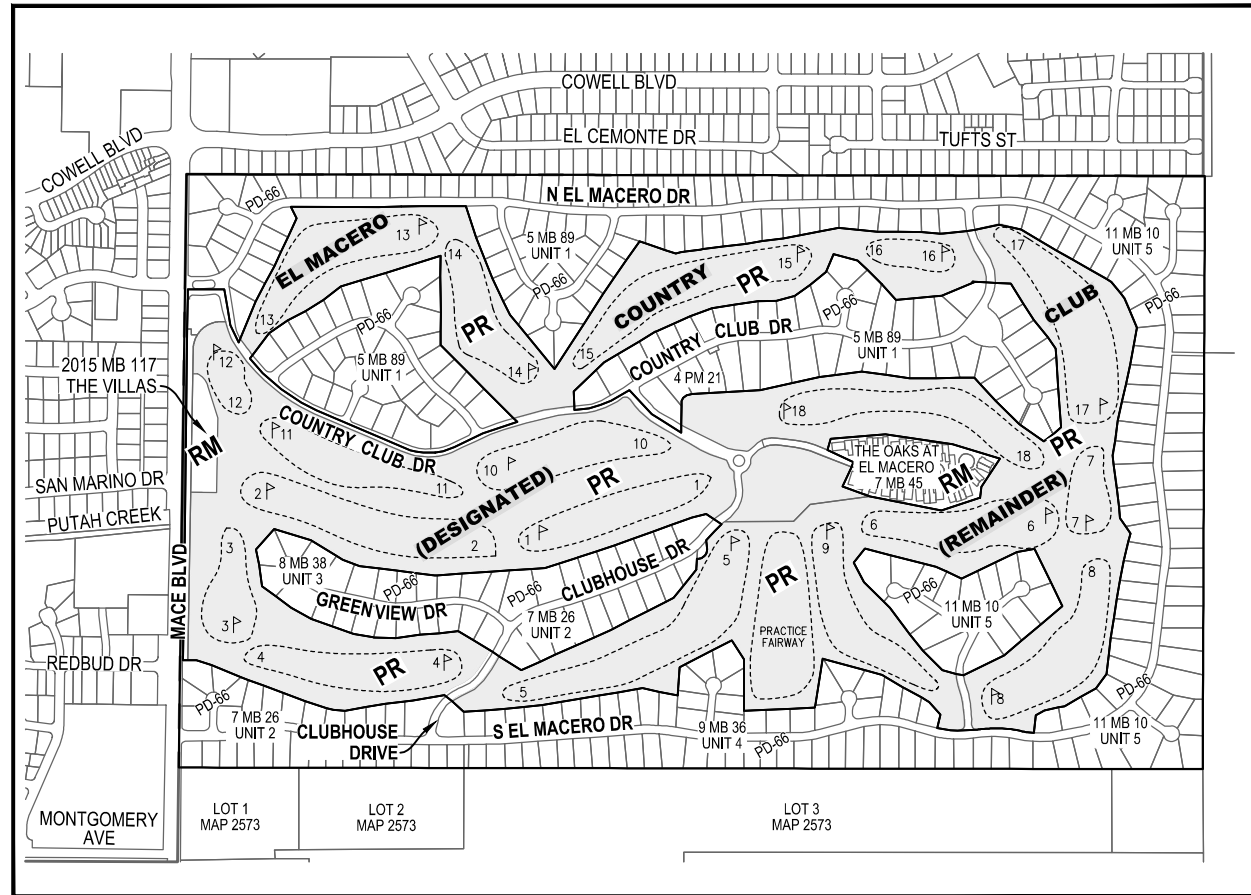

**EXISTING LAND USE DESIGNATION**

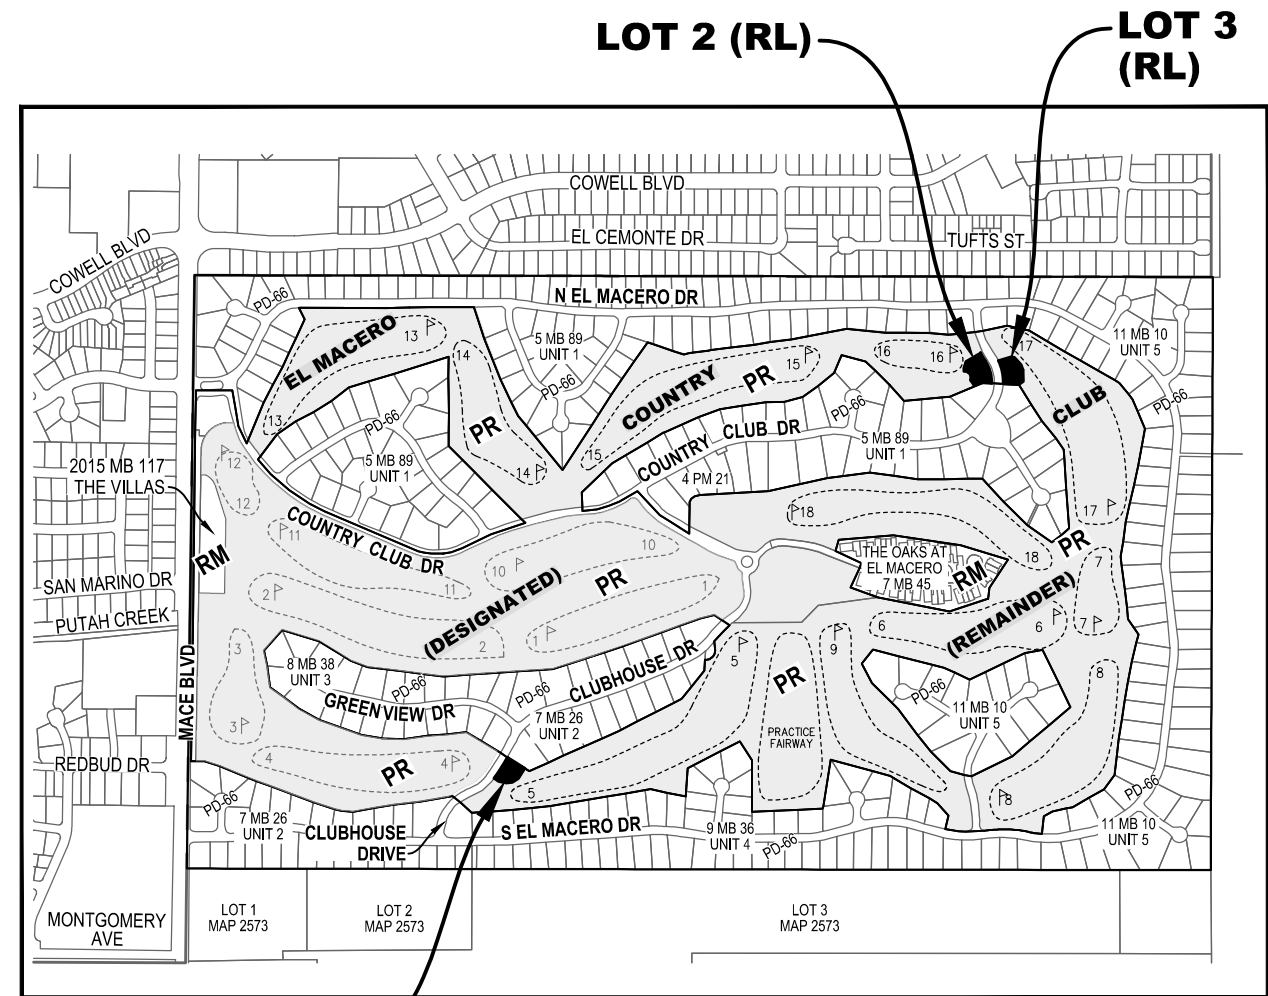


**PROPOSED LAND USE DESIGNATION**

## GENERAL PLAN AMENDMENT

EXISTING LAND USE	AREA	PROPOSED LAND USE	AREA
NEW LOTS (LOW DENSITY RESIDENTIAL)	0.00 AC. ±	NEW LOTS (LOW DENSITY RESIDENTIAL)	0.97 AC. ±
EL MACERO COUNTRY CLUB (DESIGNATED REMAINDER) (PR)	170.10 AC. ±	EL MACERO COUNTRY CLUB (DESIGNATED REMAINDER) (PR)	169.13 AC. ±

0 500 1000  
SCALE: 1" = 1000'

DESIGNED BY: SG  
DRAWN BY: LE  
CHECKED BY: SG

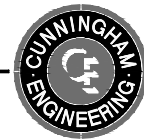


CECWEST.COM  
Project Planning ■ Civil Engineering ■ Landscape Architecture  
■ Sacramento Office ■ Davis Office  
2120 20th Street, Suite Three 2940 Spafford Street, Suite 200  
Sacramento, CA 95818 Davis, CA 95618  
(916) 455-2026 (530) 758-2026

YOLO COUNTY

## GENERAL PLAN AMENDMENT


### 2025 EL MACERO LOT ADDITIONS, EL MACERO COUNTRY CLUB

CALIFORNIA

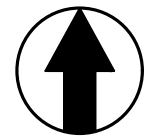


SHEET  
**1**  
OF  
**1**  
DATE: 07/22/2025  
JOB NO: 2019.00.04

# ATTACHMENT B.2

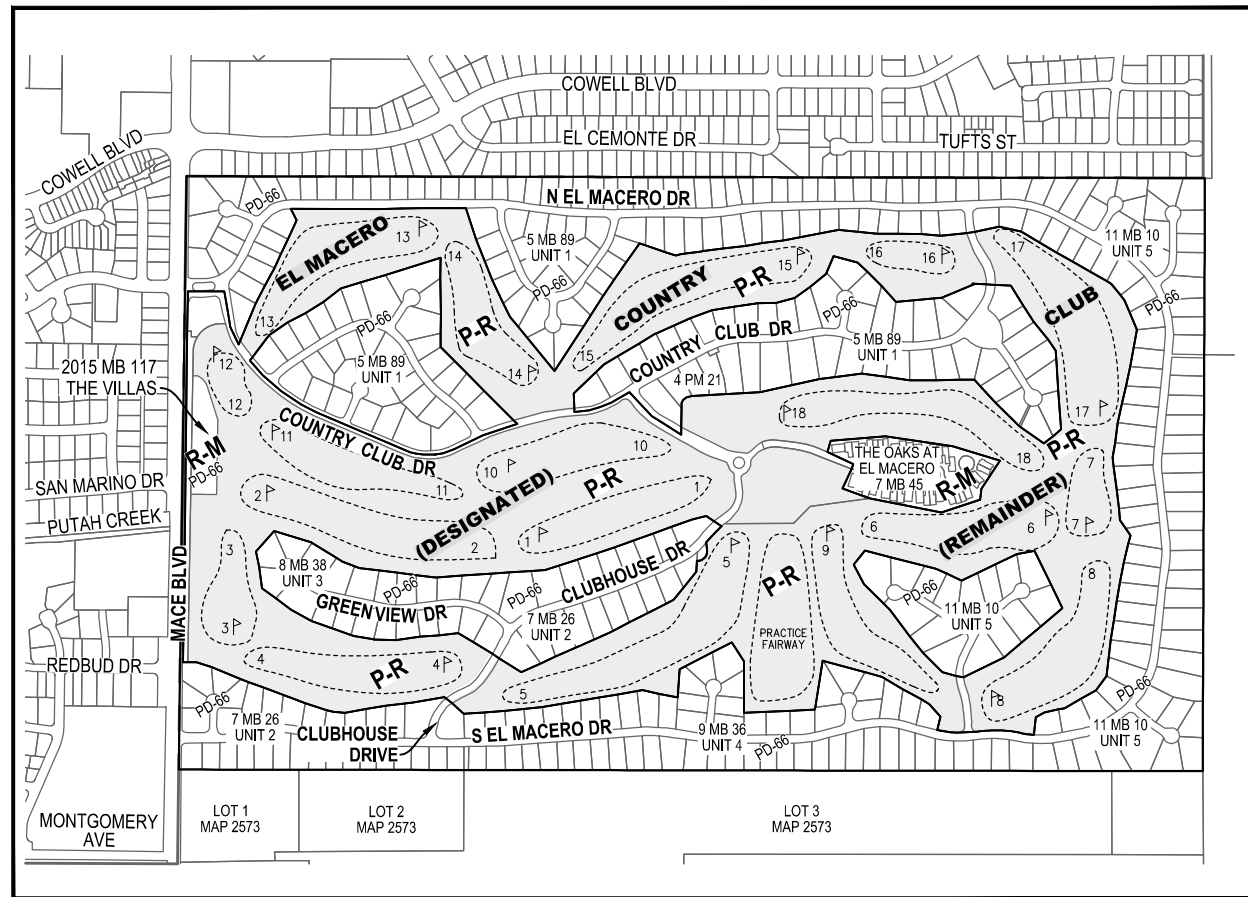

**EXISTING ZONING DESIGNATION**

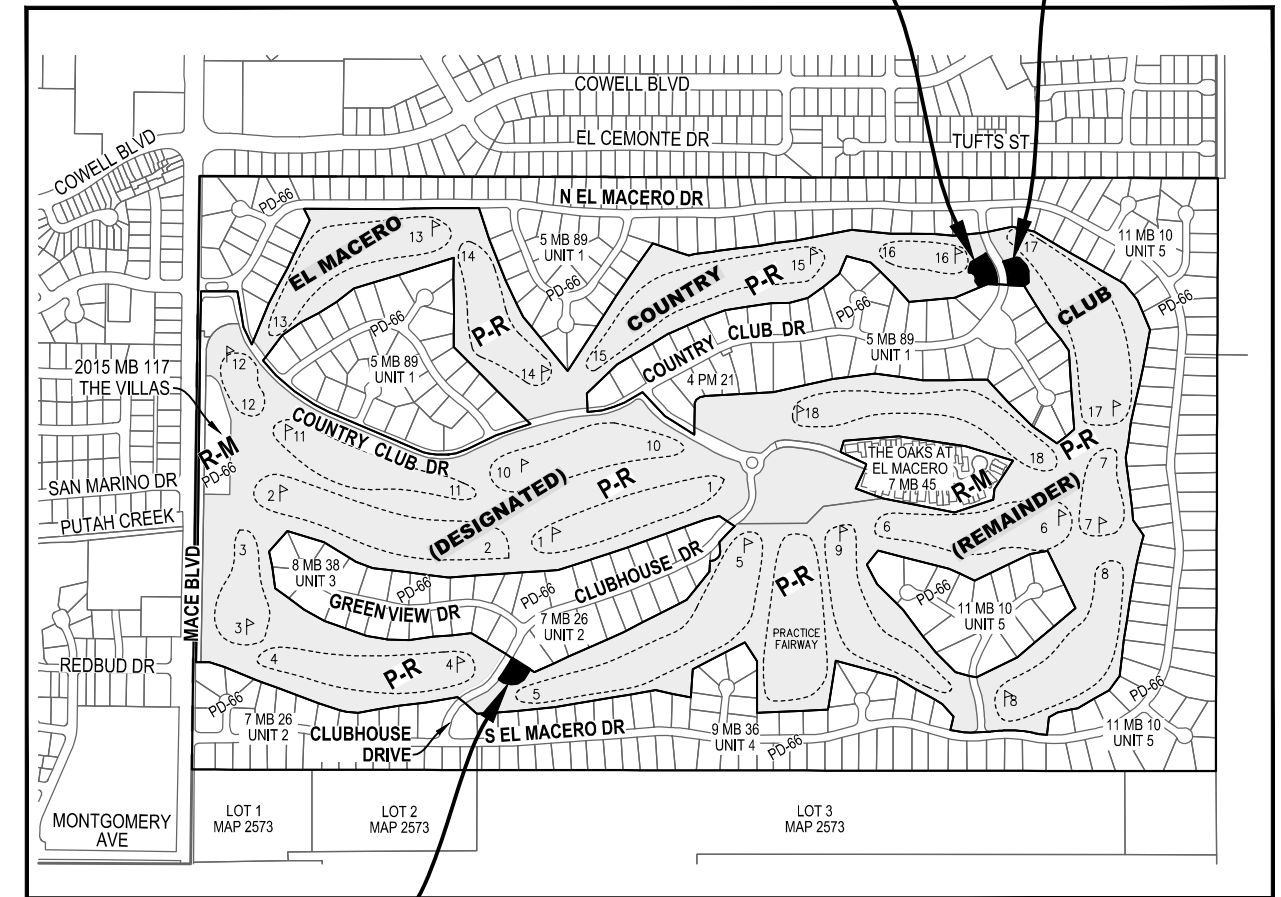

**LOT 1 (R-L / PD-66)**


**PROPOSED ZONING DESIGNATION**

## ZONING SUMMARY

EXISTING ZONING	AREA	PROPOSED ZONING	AREA
NEW LOTS (R-L / PD-66)	0.00 AC. ±	NEW LOTS (R-L / PD-66)	0.97 AC. ±
EL MACERO COUNTRY CLUB (DESIGNATED REMAINDER) (P-R)	170.10 AC. ±	EL MACERO COUNTRY CLUB (DESIGNATED REMAINDER) (P-R)	169.13 AC. ±

0 500 1000  
SCALE: 1" = 1000'

DESIGNED BY: SG  
DRAWN BY: LE  
CHECKED BY: SG

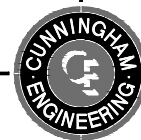

CECWEST.COM  
Project Planning ■ Civil Engineering ■ Landscape Architecture  
■ Sacramento Office ■ Davis Office  
2120 20th Street, Suite Three 2940 Spafford Street, Suite 200  
Sacramento, CA 95818 Davis, CA 95618  
(916) 455-2026 (530) 758-2026


SCALE  
1" = 300'

YOLO COUNTY

## REZONE EXHIBIT




### 2025 EL MACERO LOT ADDITIONS, EL MACERO COUNTRY CLUB

CALIFORNIA

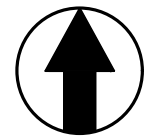

SHEET  
1  
OF  
1  
DATE: 07/22/2025  
JOB NO: 2019.00.04



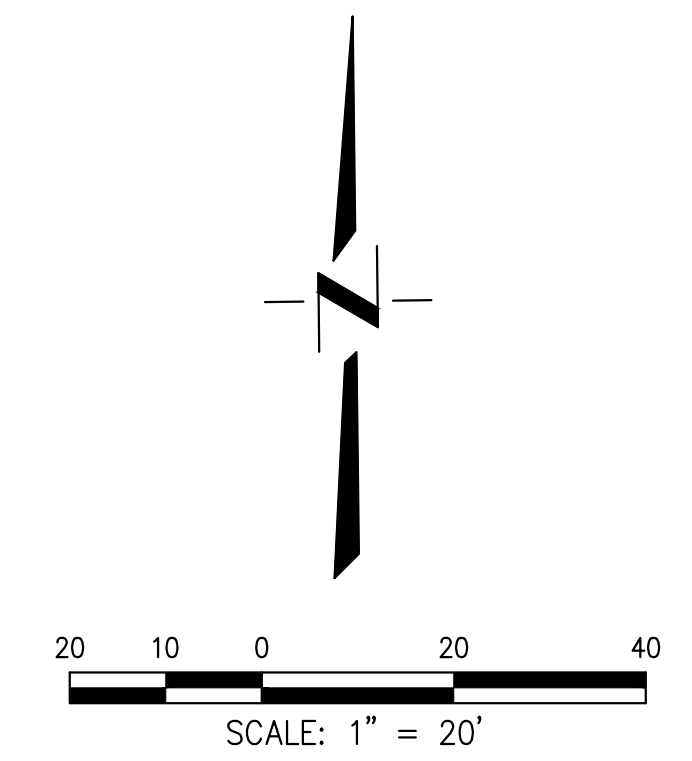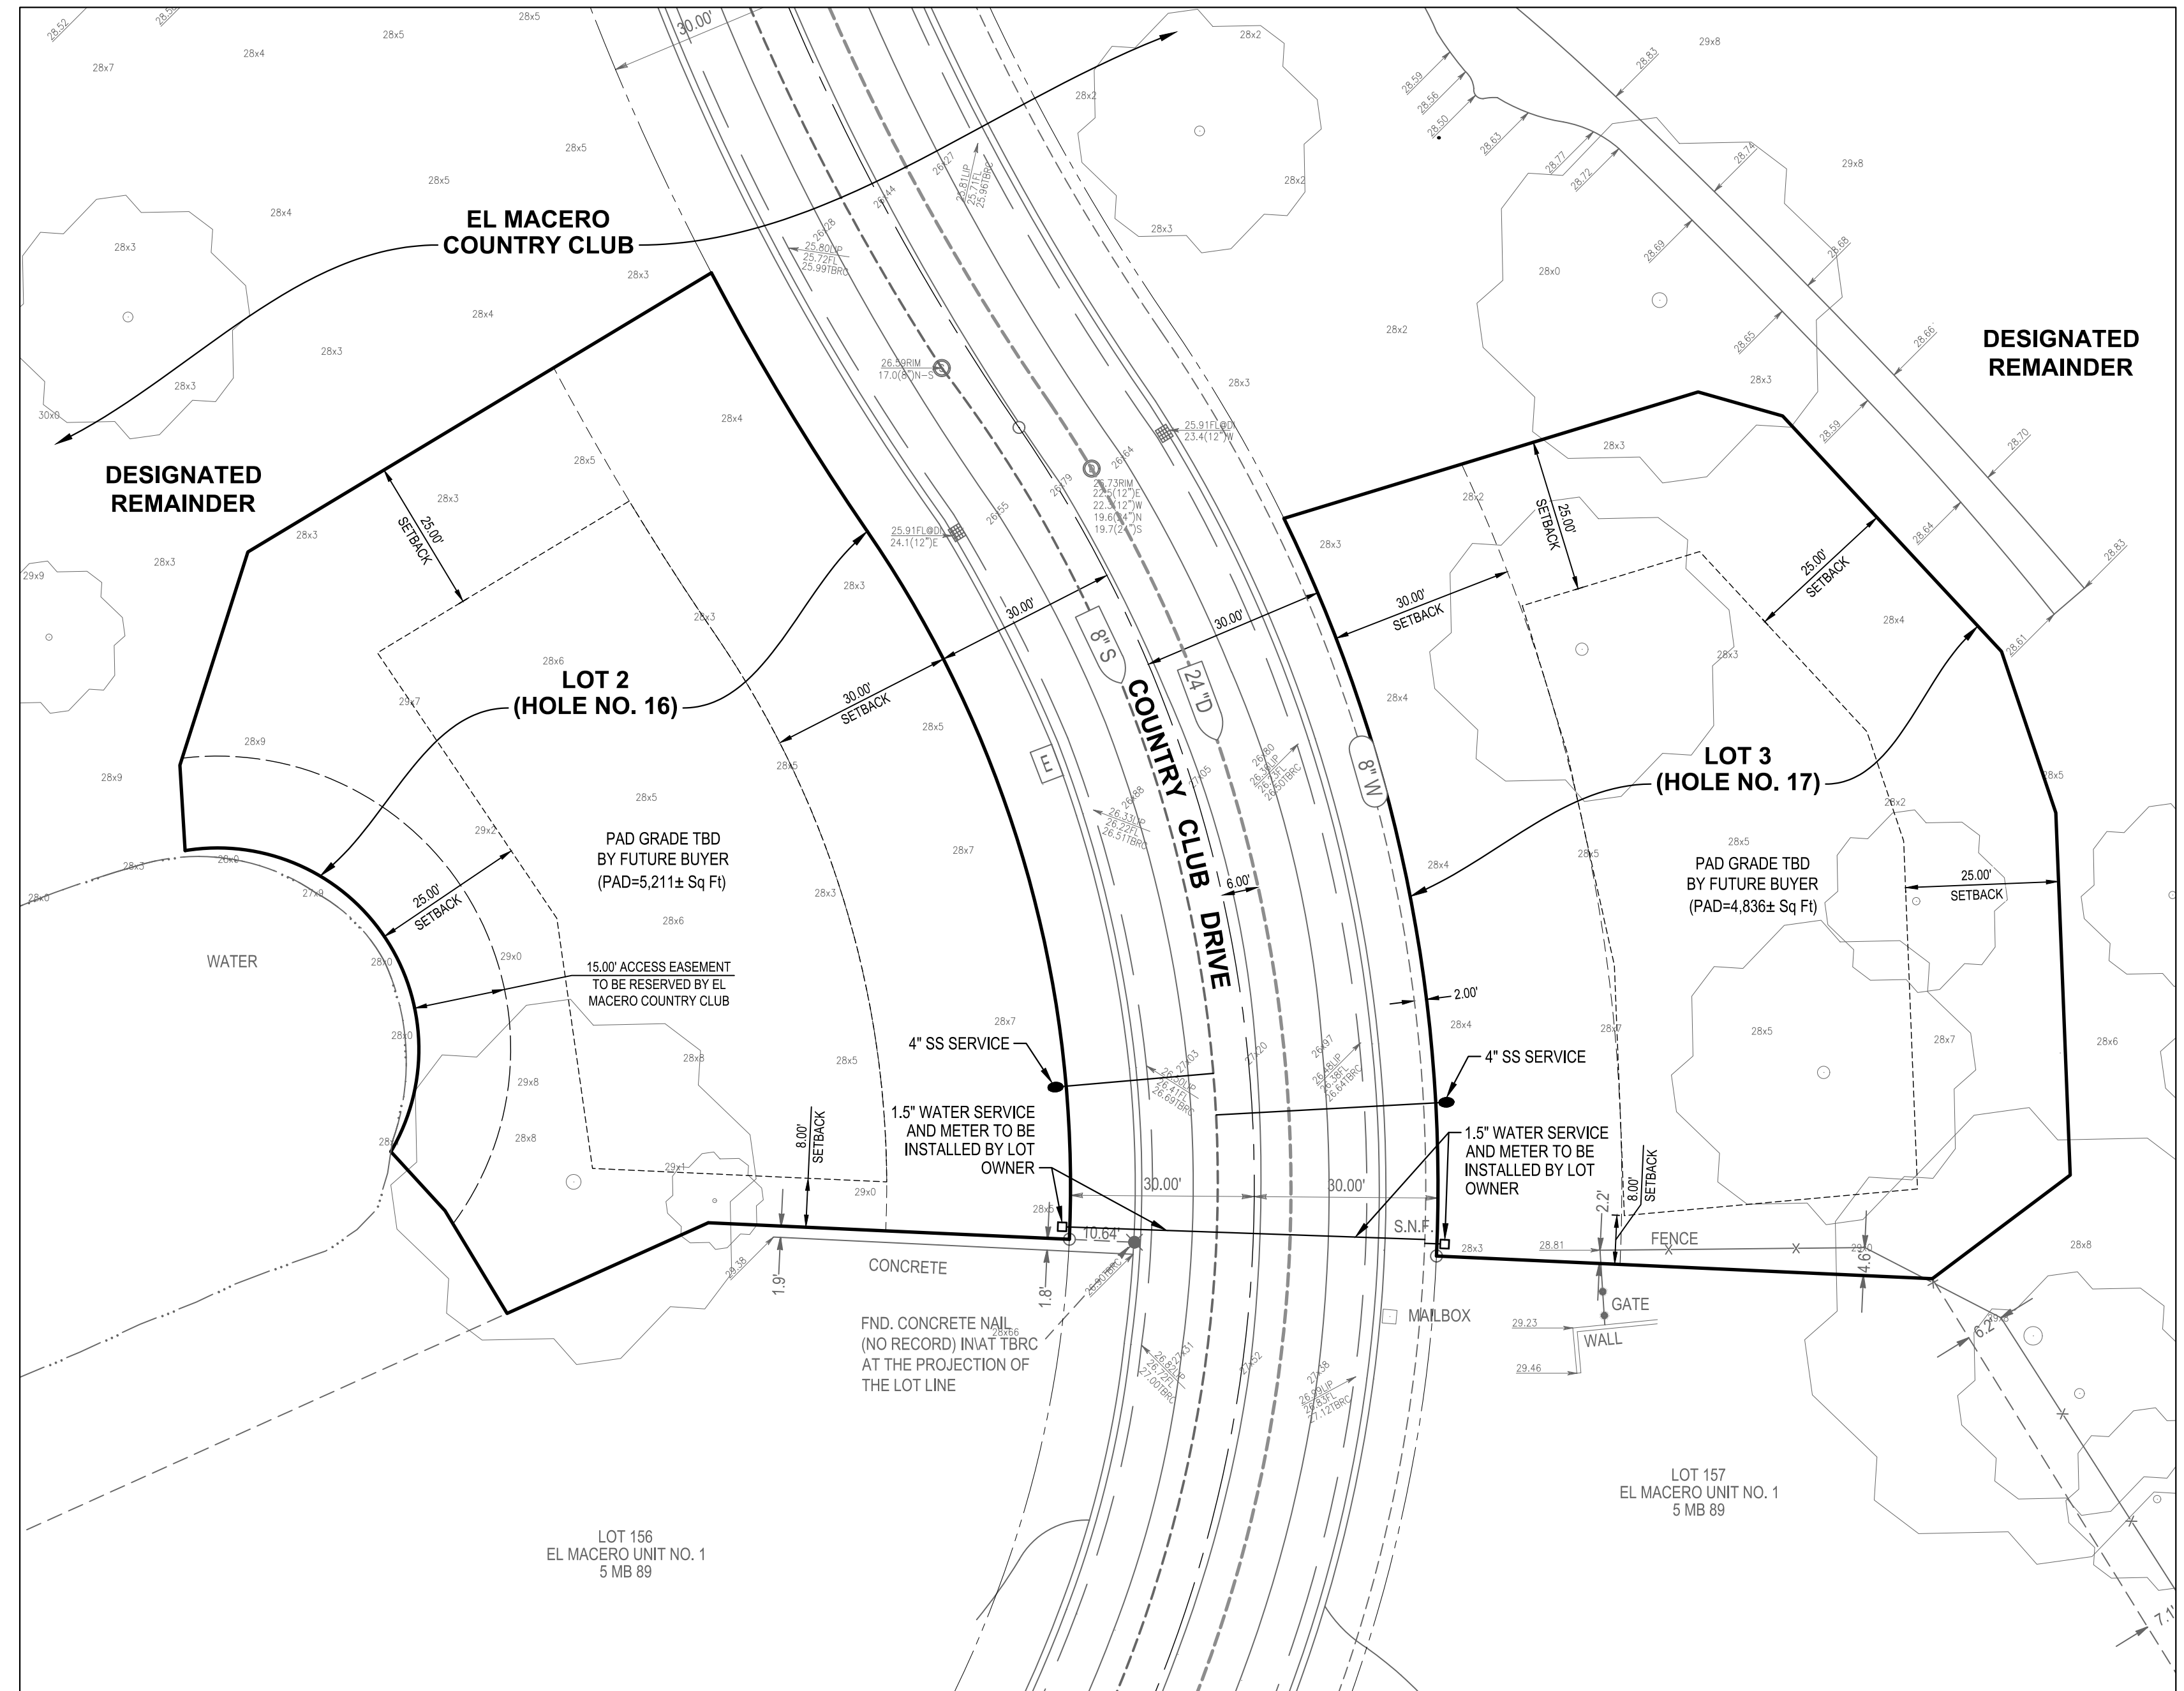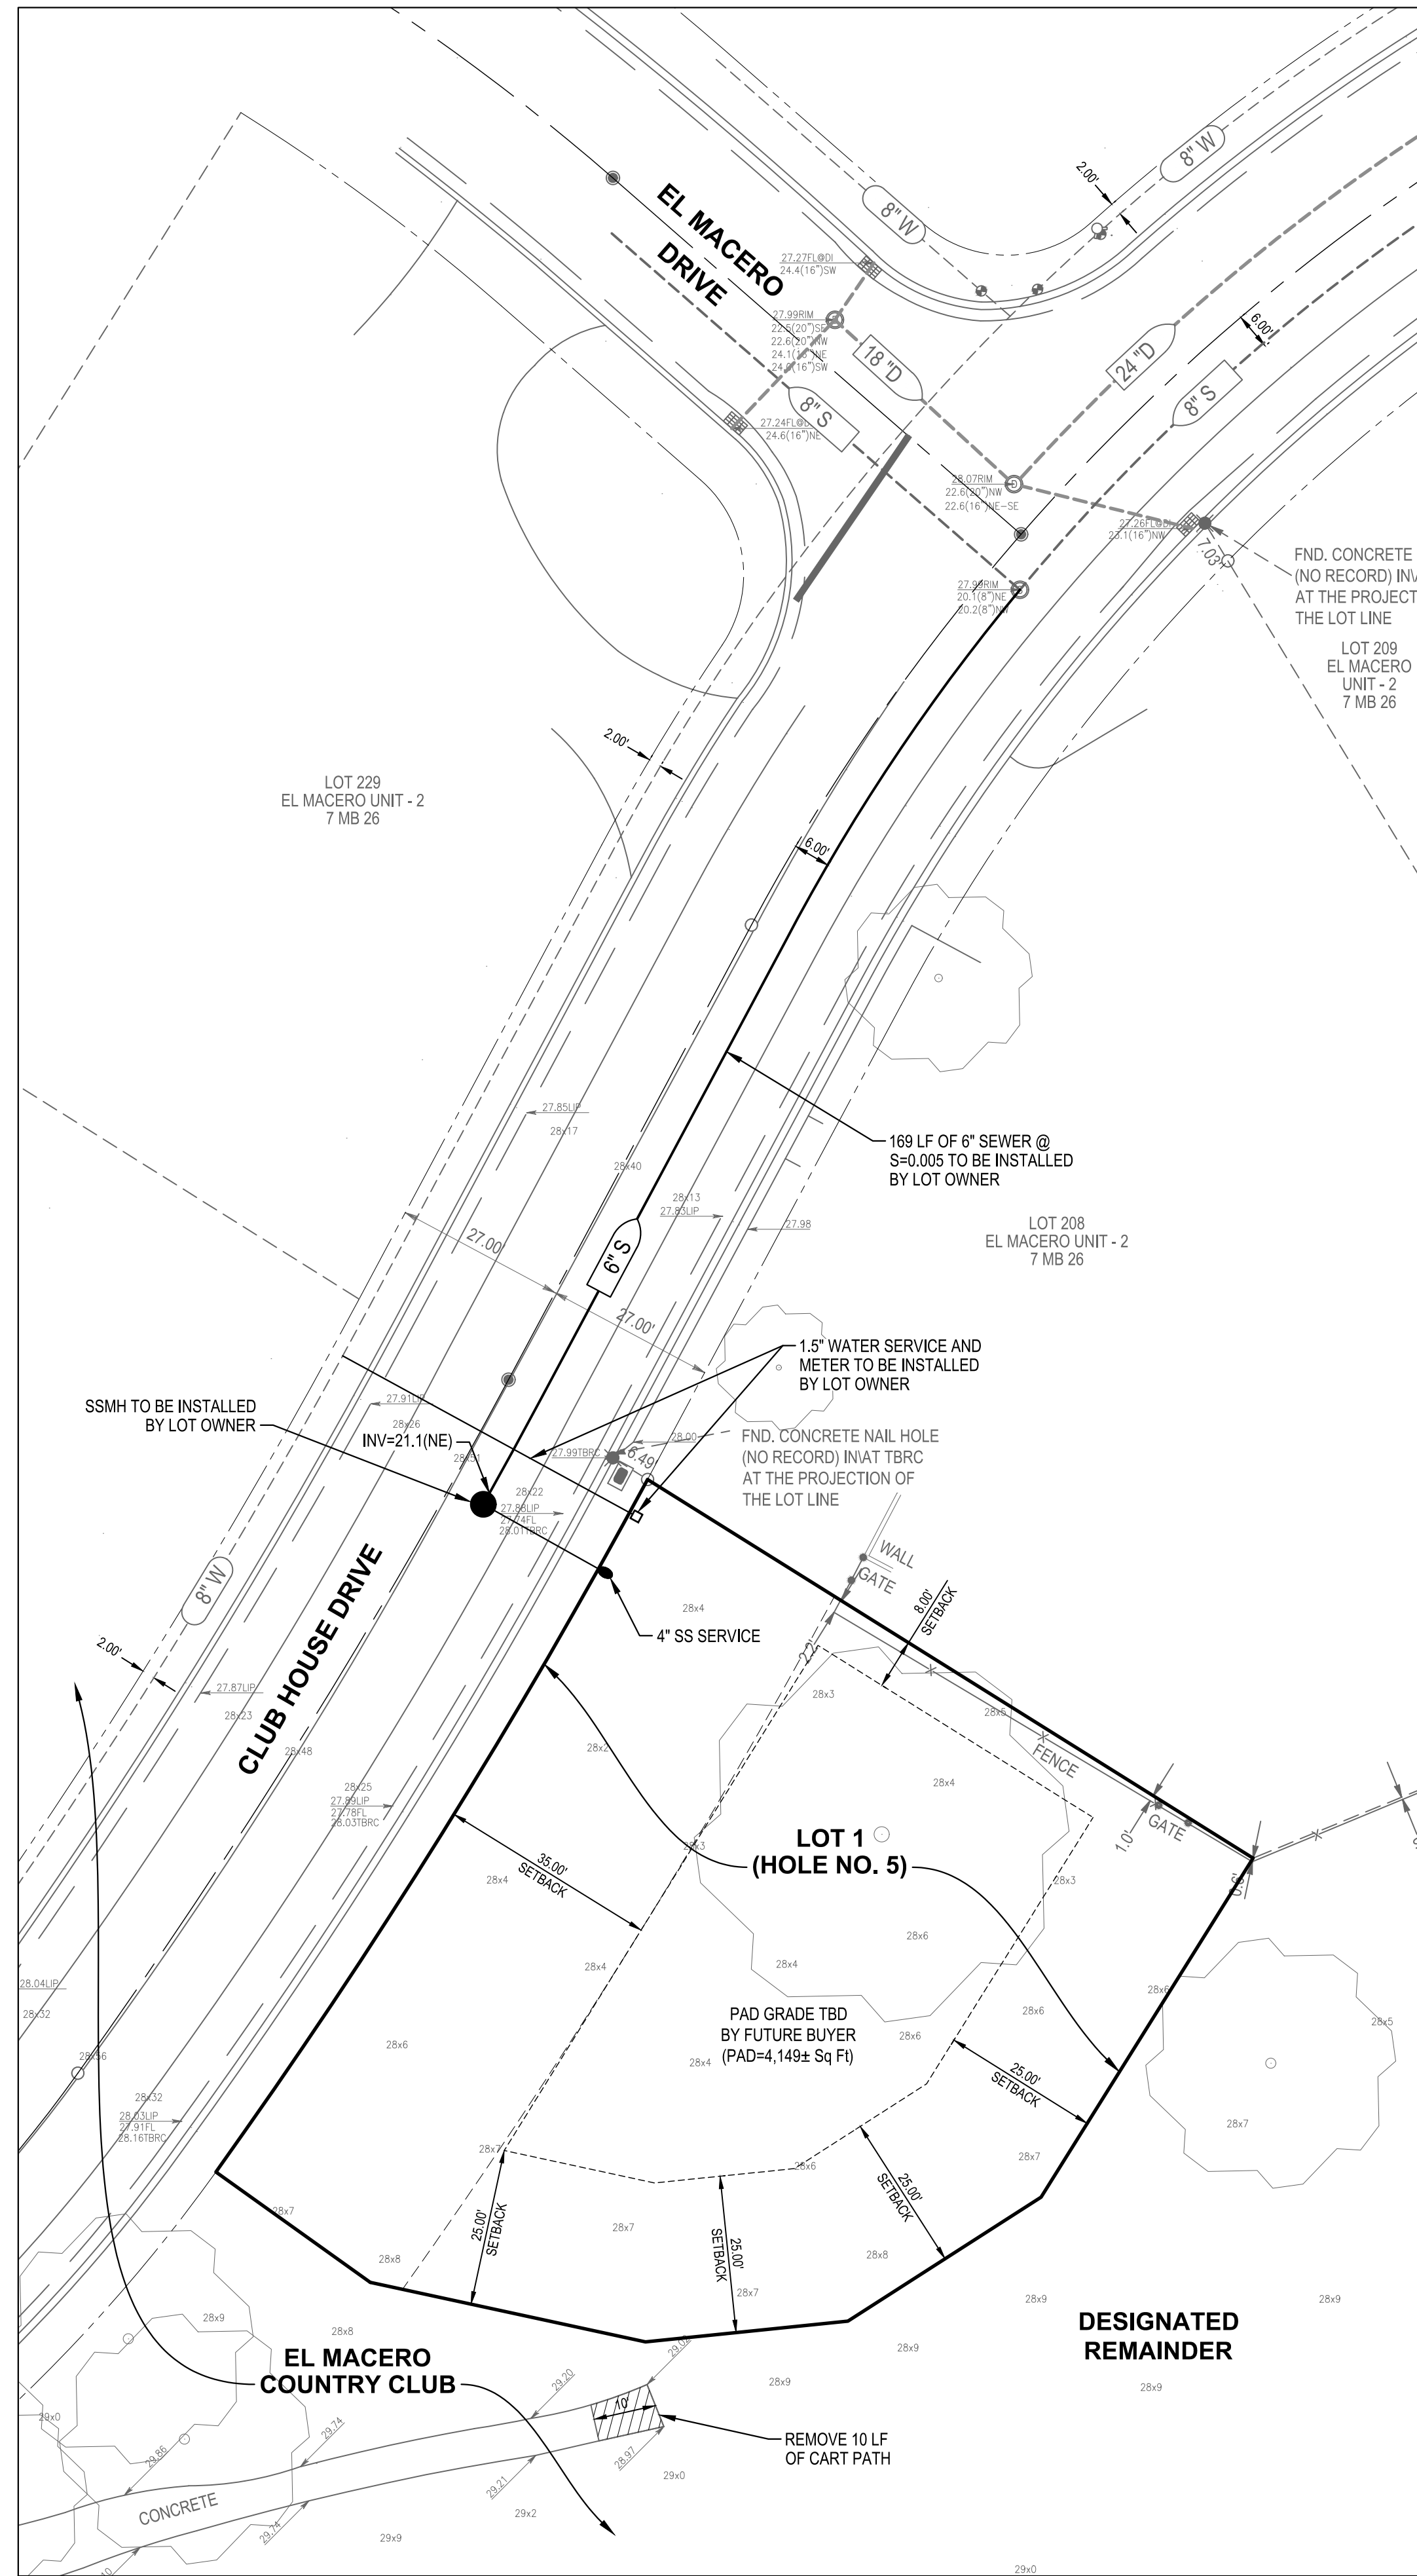

DESIGNED BY SG	DRAWN BY LE	CHECKED BY SG	SCALE AS SHOWN
BY	APPD.	REVISIONS	DATE
NO.	DATE	NO.	DATE

CECWEST.COM  
Project Planning • Civil Engineering • Landscape Architecture

Sacramento Office  
2120 20th Street, Suite Three  
Sacramento, CA 95818  
(916) 455-2026

Davis Office  
2940 Spafford Street, Suite 200  
Davis, CA 95618  
(530) 756-2026

CALIFORNIA

TENTATIVE PARCEL MAP NO. 5267

2025 EL MACERO LOT ADDITIONS

UTILITY PLAN

YOLO COUNTY

SHEET <b>2</b>	DATE: 03/26/2026
OF <b>2</b>	JOB NO: 2019-00-04