

Associates Inc.
 9320 Westview, Suite 18
 Houston, Texas 77055
 T: (713)722-8897 F: (713)722-8048

• Landscape Architecture •
 • Land Planning •
 • Urban Design •

- GENERAL NOTES**
- CONTRACTOR TO LAYOUT ALL PLANTING BED LIMITS AND LOCATIONS OF ALL PROPOSED TREES IN THE FIELD FOR APPROVAL OF LANDSCAPE ARCHITECT.
 - TREES SHALL BE PLANTED NO CLOSER THAN 5'-0" (AS MEASURED FROM CENTER OF TRUNK) FROM ANY WALKWAY, FENCE, BUILDING, OR OTHER HARDSCAPE ITEM.
 - CONTRACTOR SHALL FINE GRADE ALL LANDSCAPE AREAS.
 - CONTRACTOR TO PROVIDE MINIMUM 2" OF APPROVED TOPSOIL WORKED INTO EXISTING SOIL FOR ALL AREAS TO RECEIVE HYDROMULCHING AND TOP DRESS ALL AREAS TO RECEIVE SOLID SOD WITH 1" SAND/TOP SOIL MIXTURE.
 - WHERE INDICATED ON THE DRAWINGS AS TURF, THIS SHALL MEAN FULL COVERAGE HYDROMULCHING PER SPECIFICATIONS. WHERE INDICATED ON THE DRAWINGS AS SOD, THIS SHALL MEAN SOLID SOD COVERAGE PER SPECIFICATIONS.
 - CONTRACTOR TO PROVIDE METAL PLANTING BED EDGING FOR ALL AREAS WHERE TURF AREAS ADJOIN PLANTING BEDS.
 - SEE SHEET L.5.1 OR PLANTING LEGEND, DETAILS, AND NOTES

REVISION	DATE	ISSUE	BY	CD	STATUS
3	5-14-08	60% CD			Submittal
2					
1					

3 GENERAL NOTES

PREPARED FOR:
 City of Texas City
 1809 9th Avenue North
 Texas City, Texas 77592

- PLANTING NOTES**
- 12" WIDE X 5" DEEP CONCRETE MAINTENANCE STRIP. SEE DETAIL #5 SHEET L4.0.
 - 3" TEXAS PINK GRANITE GRAVEL PAVING OVER 140-N FILTER FABRIC.
 - RECYCLED PLASTIC BED EDGING. SEE DETAIL #6 SHEET L4.0.
 - DECOMPOSED GRANITE MAINTENANCE PATH. SEE DETAIL #7 SHEET L4.0.
 - GRAVEL TRENCH DRAIN. SEE DETAIL #8 SHEET L4.0.
 - CONCRETE MAINTENANCE PATH. SEE DETAIL #9, SHEET L4.0.

2 PLANTING NOTES

SHRUBS AND GRASSES		
SYMBOL	SCIENTIFIC NAME	COMMON NAME
AA	<i>Agave americana</i>	Century Plant
AV	<i>Agave americana 'variegata'</i>	Variiegated Century Plant
CS	<i>Cortaderia selloana 'pumila'</i>	Pampas Grass
LM	<i>Lantana montevidensis</i>	Purple Trailing Lantana
MC	<i>Muhlenbergia capillaris 'Regal Mist'</i>	Gulf Coast Muhly
MD	<i>Muhlenbergia dumosa</i>	Bamboo
MS	<i>Miscanthus sinensis</i>	Japanese Silver Grass
NT	<i>Nassella tenuiflora</i>	Mexican Feather Grass
LC	<i>Lomelosium chinensis</i>	Chinese Fing Tree
WT	<i>Wedelia trilobata</i>	Wedelia
WLD	Willflowers	Mixed Willflowers

TREES		
SYMBOL	SCIENTIFIC NAME	COMMON NAME
LI	<i>Lagerstroemia indica 'Natchez'</i>	Natchez Crepe Myrtle

Drawn By:	Name	Date
Check By P/C:	PAS	3-13-08
Check by P/M:		
Approved By:		


THIS DOCUMENT IS RELEASED FOR THE PURPOSE OF REVIEW UNDER AUTHORITY OF MICHAEL MAUER, REGISTERED LANDSCAPE ARCHITECT, STATE OF TEXAS, LICENSE NO. 1510.

Date Created: 3-03-08
 Project Number: TEXC0801

Project Name:
 I.H. 45
 @ F.M. 1764
 IMPROVEMENTS

Drawing Title:
 PLANTING PLAN

Sheet Number:
 L 4.1

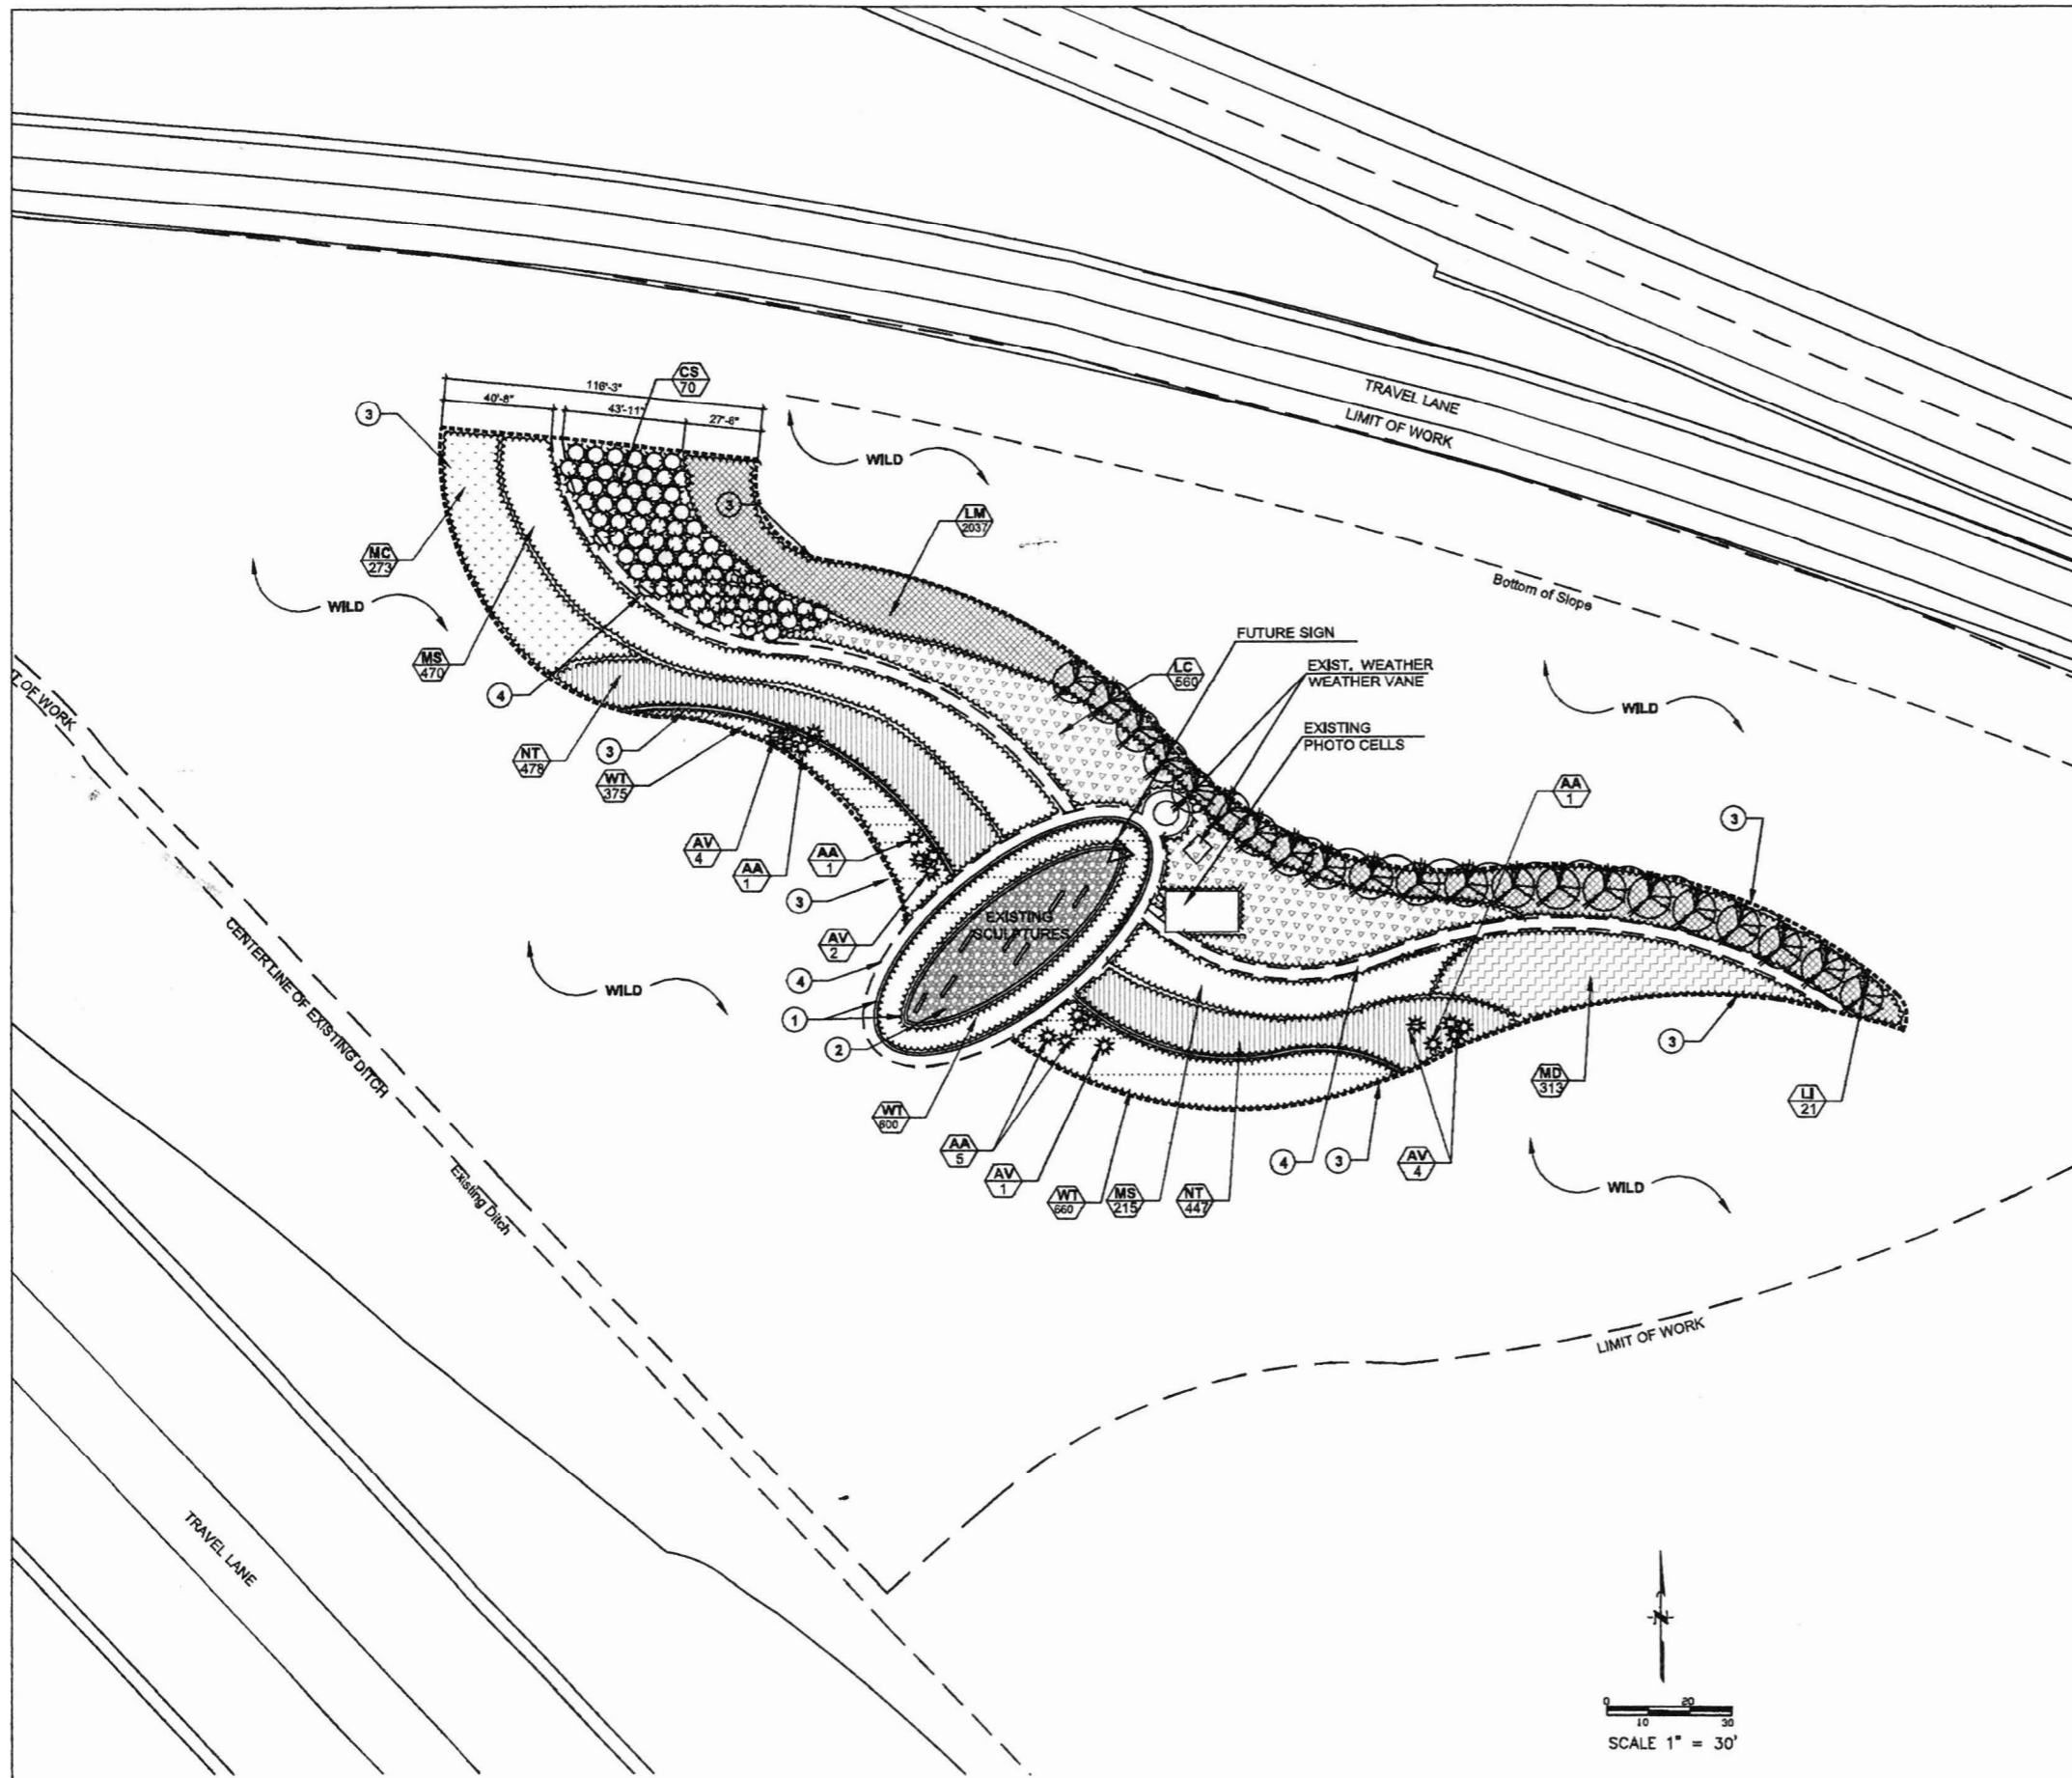

4 PLANTING LAYOUT PLAN

1 PLANTING LEGEND