


1 FLOOR PLAN - NESSLER FAMILY AQUATIC CENTER  
3/16" = 1'-0"



2 EXTERIOR ELEVATION - NESSLER FAMILY AQUATIC CENTER  
3/16" = 1'-0"

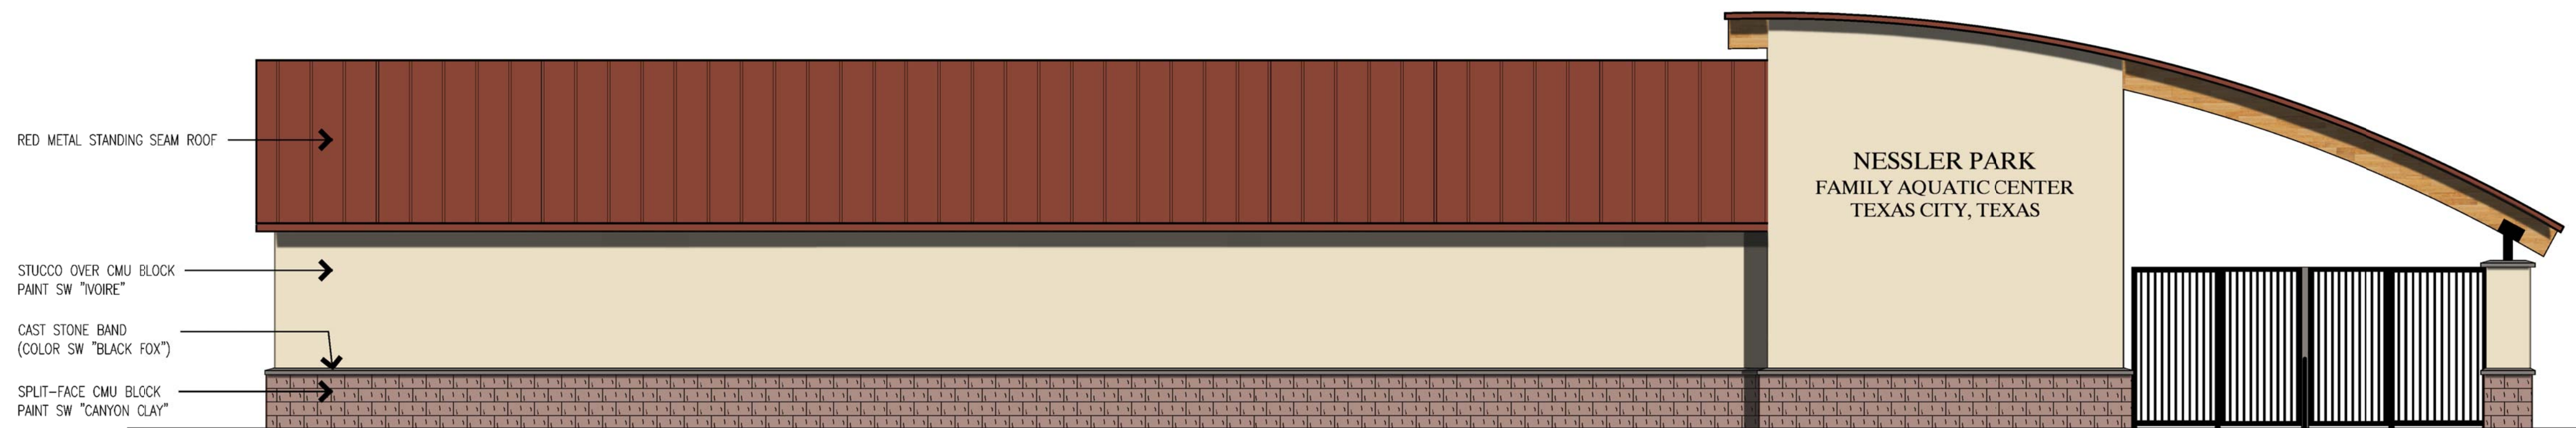

3 EXTERIOR ELEVATION - NESSLER FAMILY AQUATIC CENTER  
3/16" = 1'-0"



# NESSLER PARK FAMILY AQUATIC CENTER

ADMINISTRATION / RESTROOM BUILDING



MARCH 2, 2012

TEXAS CITY, TEXAS

