

Notice of Proposed Commercial Installation
Utility Line on Non-Controlled Access Roadway

Residential Use: _____
FEE: \$1500


Commercial Use: ☒
PAID: ☒

Date: 7-20-26

To: County of Atascosa--Commissioners Court
1 Courthouse Circle Dr.
Jourdanton, Texas 78026

Formal notice is hereby given that Spectrum proposes to place 1,405' of Fiber optic cable by new attachment to existing poles,
Company proposes to place a 242' overlashed to existing strand on existing poles
line within the right-of-way of Bruce Rd in Precinct 1
Atascosa County, Texas as follows: (give location, length, general design, etc.)

(Please see attached map)
—Diagram Location

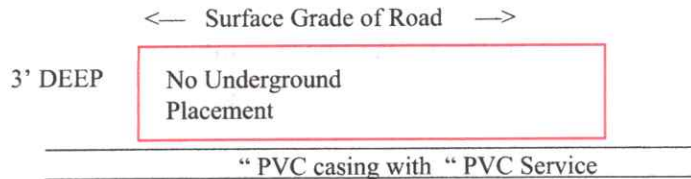

**** (NOTE—IF APPLICABLE CASING TO BE PLACED 30" BELOW DITCH ELEVATION)**

1. The line will be constructed and maintained on the highway right-of-way as shown on the attached drawing and in accordance with the rules, regulations and policies of the Atascosa County Commissioners Court, and all governing laws, including but not limited to the “Federal Clean Water Act”, the “Federal Endangered Species Act”, and the “Federal Historic Preservation Act”. Upon request by the County of Atascosa, proof of compliance with all governing laws, rules, and regulations will be submitted to the County of Atascosa before commencement of construction.
2. Our firm will use Best Management Practices to minimize erosion and sedimentation resulting from the proposed installation, and we will re-vegetate the area as indicated under “Re-vegetation Special Provisions”.
3. Our firm will ensure that traffic control measures complying with applicable portions of the *Texas Manual of Uniform Traffic Control Devices* will be installed and maintained for the duration of this installation.
4. Our firm agrees to indemnify and hold Atascosa County, its officers, agents or employees, harmless from any personal injury, property damage or real property related claims against County, its officers, agents or employees, that result from Company’s operations under this permit, or facilities installed under this permit, EVEN IF SUCH CLAIMS RESULT IN WHOLE OR PART FROM THE NEGLIGENCE, OR NONCOMPLIANCE WITH A STATUTORY DUTY, OF COUNTY, ITS OFFICERS, AGENTS OR EMPLOYEES.
5. The firm agrees to release the County, and any emergency services personnel operating on behalf of the County, from any and all claims for damages done to Company’s property, during emergency operations.
6. The firm agrees to waive receipt of notice from the County, of routine maintenance operations in the right of way, or adjoining drainage easements, and to bear the cost of any additional fortifications, barriers, conduits, or

other changes or improvements necessary to protect the public or pipeline facility, that the firm requires under §756.123 Texas Health and Safety Code.

7. The location and description of the proposed line and appurtenances is more fully shown by (number) -1- complete sets of drawings attached to this notice.

8. Construction of this line will begin on or after the 3 day of August, 2026.

SPECIAL PROVISIONS CONCERNING ENERGY UTILITY LINES

If the firm represents that it is a "gas corporation" as defined by Chapter 181, Texas Utilities Code, and/or a "common carrier" as defined by Chapter 111, Texas Natural Resources Code, AND the firm represents that it has the power of eminent domain to place THIS line on the County Right of Way, under Chapter 181, Texas Utilities Code, and/or Chapter 111, Texas Natural Resources Code, then provide the following information:

9. The firm's Operator Number assigned by the Texas Rail Road Commission: _____.

10. A copy of the firm's complete application, to the Texas Rail Road Commission, for a T-4 permit, for the pipeline:

Is attached _____. **OR** Will be submitted with T-4 permit _____. (Check One)

OR

No T-4 permit is required for this pipeline because: (describe why no permit is required, ie: "*low pressure transmission pipeline of less than 1 mile.*")

Overhead Fiber optic cable, no pipeline being placed

11. A copy of the Texas Rail Road Commission T-4 permit for the pipeline:

N/A under # 9 _____ Is attached _____.

Will be submitted when received _____. (Check One)

12. A copy of the firm's complete PS-48, New Construction Report, to the Texas Rail Road Commission, for the pipeline:

Is attached _____. **OR** Will be submitted when filed with RRC _____. (Check One)

OR

No PS-48 is required for this pipeline because: (describe why no permit is required, ie: "*low pressure distribution pipeline of less than 5 miles.*")

Overhead Fiber optic cable, no pipeline being placed

A permit granted without the attachments required under items 10-12 is contingent upon the firm obtaining a T-4 permit (if required by the RRC), submitting copies of the T-4 permit and the complete application for the T-4 permit (if required by the RRC), and the PS-48 (if required by the RRC) to Atascosa County, and maintaining the T-4 permit (if required by the RRC).

13. If State or Federal law requires registration and/or signage of the pipeline, Firm agrees to abide by that law, at all points where the pipeline touches the County right of way. If no such law requires registration, and/or signage:

(a) Firm shall at its sole expense, register the line, where it touches the County Road right of way, as an underground facility, with the Texas Underground Facility Notification Corporation, and shall maintain such registration during the entire life of the permit, and any additional time that Company may utilize the line.

(b) Firm shall place and maintain in good repair and condition permanent line markers as close as practical over the line at each crossing of a County Road right of way, in order to assist the County, and utility providers in identifying the exact location of such line. Each such line marker shall be of permanent type construction and contain labeling identifying: (1) the Company; (2) a twenty-four-hour contact telephone for the Company; (3) the appropriate Texas One Call System telephone number; (4) the size of the line, and (5) a description of the product transported in the line; e.g., natural gas, oil or salt water.

(c) Firm shall maintain all such line markers in good condition, shall promptly replace any such line markers that are lost or stolen, and shall promptly repair any such line markers that require re-painting.

By signing below, I certify that I am authorized to represent the FIRM listed below, and that the FIRM agrees to the conditions/provisions included in this permit.

FIRM ENTrust Solutions
By (Print) Mark Michener
Signature Mark Michener
Title Drafter
Address 1922 Dry Creek Way, Suite 116
San Antonio, TX 78259
Phone No. 303-788-9163
Fax No. _____

To: _____

Roadway Bruce Road
Beg. RM _____ Offset _____ End RM _____
County Precincts No. 1 Atascosa County, Texas
Date: 7-20-26

UTILITY PERMIT NO.

The County of Atascosa, Texas, offers no objection to the location on the right-of-way of your proposed

(Please see attached map)

as shown by accompanied drawings and notice dated 7/7/2026 except as noted below.

1. It is expressly understood that the County of Atascosa does not, hereby, grant any right, claim, title, or easement in or upon this county road. The firm is cautioned that it should ensure that it has a valid easement from the owner of the land under the county road right of way.
2. It is further understood that the County of Atascosa may require the owner to relocate this line, subject to provisions of governing laws, by giving thirty (30) day written notice.
3. You are requested to notify the appropriate Precinct Commissioner prior to commencement of any routine or periodic maintenance which requires pruning of trees within the highway right-of-way, so that the Commissioner may be made aware and may provide specifications for the extent and methods to govern in trimming, topping, tree balance, type of cuts, painting cuts, and clean up. These specifications are intended to preserve our considerable investment in roadway construction/maintenance.
4. The installation shall not damage any part of the highway and adequate provisions must be made to cause minimum inconveniences to traffic and adjacent property owners. In the event the Owner fails to comply with any or all of the requirements as set forth herein, the County of Atascosa may take such action as it deems appropriate to compel compliance.
5. This permit is OH is not N/A contingent upon later receipt of a T-4 permit, or T-4 permit and complete application for T-4 permit, or PS-48.

• **General Special Provisions:**

- **Re-vegetation Special Provisions:** In order to minimize erosion and sedimentation resulting from the proposed installation, the project area will be re-vegetated

- ☐ in accordance with Standard Specification Item 164 which specifies the appropriate grass seed mix to be used, or
- ☐ as indicated on the attachment.

Please notify Mark Gillespie forty-eight (48) hours prior to starting construction of the line in order that we may have a representative available.

County of Atascosa—Commissioners Court: DATE: _____

By: _____
COUNTY JUDGE

COMMISSIONER, PRECINCT No. _____

COUNTY OF ATASCOSA

“LIST OF REQUIRED INFORMATION” FROM (TXDOT) “SAFETY AND MAINTENANCE OPERATIONS DIVISION MANUAL”

- 1) Location of proposed installation. (This should include a written description as well as a sketch or drawing. Adequate information, with reference to the nearest highway, street or county road intersection or river or creek crossing should be included.)
- 2) Size and total length of proposed installation.
- 3) Whether the proposed utility installation will parallel or cross roadway right-of-way.
- 4) Whether any paving, riprap, or roadway material is involved.
- 5) Working pressure of pipelines.
- 6) Whether sewer line is gravity flow or pressure.
- 7) Voltage of transmission lines.
- 8) Whether communication cables are copper or fiber optic.
- 9) Type of pipe, encasement, or any other such information.
- 10) Longitude/latitude (GPS points)

Permit applications for high pressure pipelines shall contain the following additional information:

- 1) Diameter
- 2) Wall Thickness
- 3) Material Specifications
- 4) Minimum Yield Strength
- 5) Maximum Operating Pressure of the Pipeline

SUBMIT APPLICATION TO:

Precinct 1 Commissioner:

Mark Gillespie
830-569-2901
152 Ben Parker
Pleasanton, TX 78064

Precinct 3 Commissioner:

George "Butch" Pawelek
830-277-1213
76 Yule Ave
Charlotte, TX 78011


Precinct 2 Commissioner:

Mark Bowen
830-742-3946
1625 FM 3175
Lytle, TX 78052

Precinct 4 Commissioner:

Joseph Eustace
830-569-1147
384 Shale Rd
Pleasanton, TX 78064

Permit Fees: Residential – No Fee, Commercial - \$500/mile or part of a mile. Checks made payable to Atascosa County.

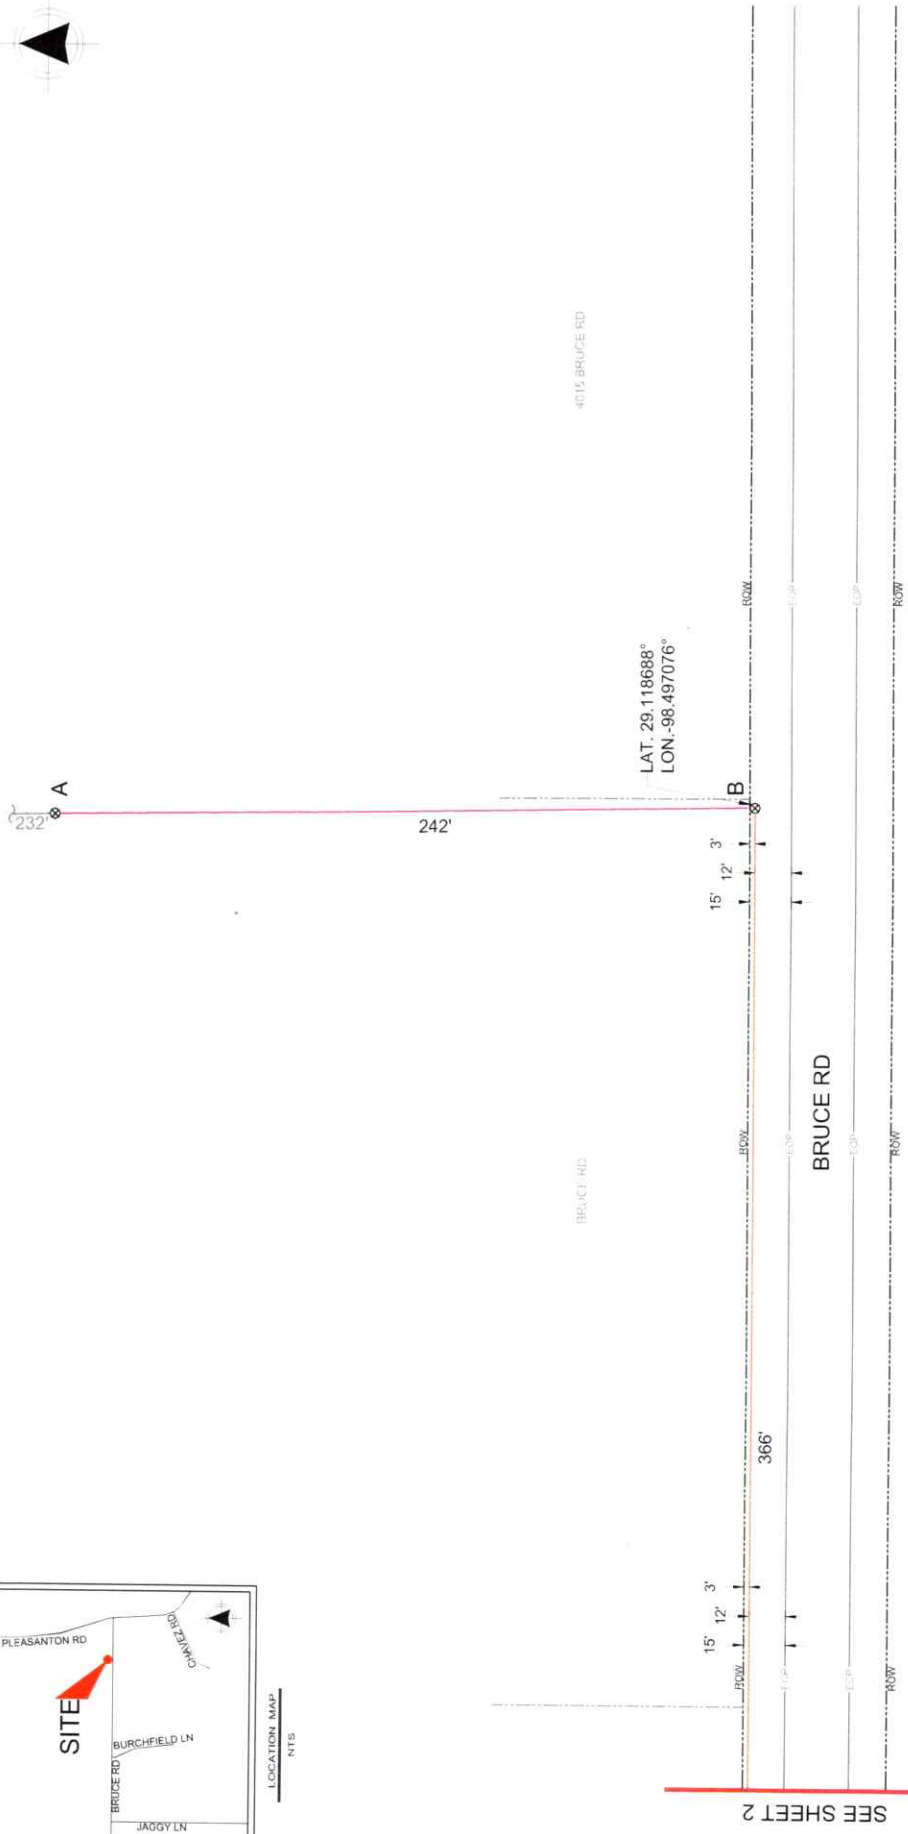

Markers. Electric poles and communication lines [Utility poles] must bear, in a format acceptable to the department, readily identifiable plaques or other approved markers denoting ownership and use, as a frequency [distance] of every other pole [approximately one pole per 1,320 feet], as equally spaced as practicable, and at every crossing [in a format acceptable to the department]. Each company connecting to a pole shall appropriately identify its use of the pole. There shall be a beginning and end marker for each user of the pole line.



EVOLUTION ELECTRICAL LLC.*			
PROJECT LOCATION	3737 BRUCE RD		
DATE	07-07-2026	SCALE	NTS
APPROVED BY	JONATHAN SKINNER		
PROJECT NO.	6803659	CITY	ATASCOSA COUNTY
PAGE	1 OF 3	COUNTY PERMIT	


LEGEND	
NEW POLE PROPOSED CATV POLE STEEL POLE TRANSFORMER POLE POWER POLE RISER	WATER UTILITY NATURAL GAS UTILITY SANITARY SEWER UTIL. TELEPHONE UTILITY ELECTRIC UTILITY NEW BUILD EXISTING CONDUIT OVERLASH NEW UG TRENCH NEW UG BORE LIMITS OF CONSTRUCTION

DATE	REVISIONS	COMMENTS
	CS	

PREPARED BY




LOCATION MAP
NTS

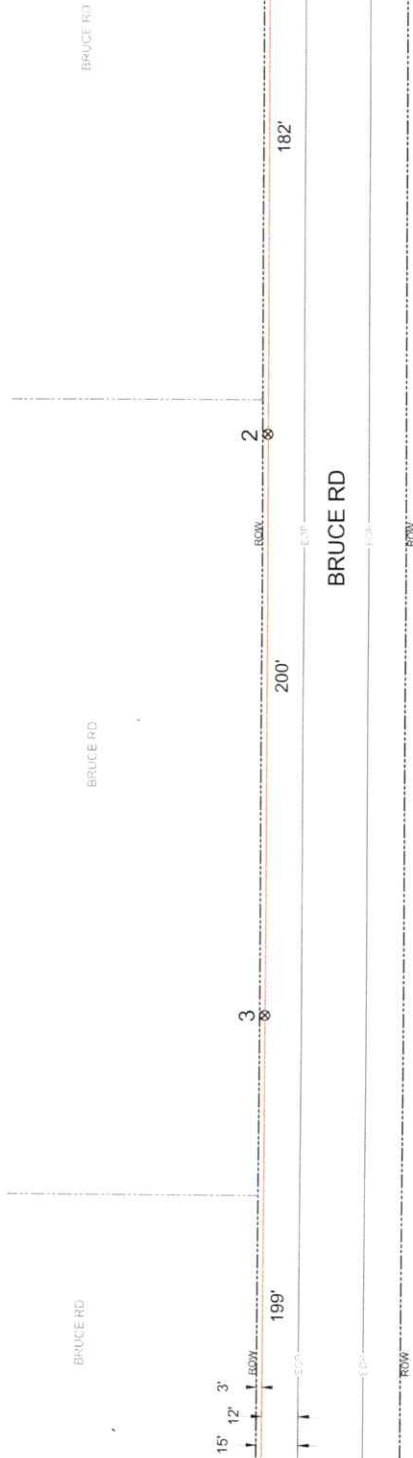

SEE SHEET 3

SEE SHEET 1

Markers. Electric poles and communication lines [Utility poles] must bear, in a format acceptable to the department, readily identifiable plaques or other approved markers denoting ownership and use, by a frequency [distance] of every other pole [approximately one pole per 1,320 feet], as equally spaced as practicable, and at every crossing [in a format acceptable to the department]. Each company connecting to a pole shall appropriately identify its use of the pole. There shall be a beginning and end marker for each user of the pole line.


		PROJECT EVOLUTION ELECTRICAL LLC.*	
LOCATION 3737 BRUCE RD	DATE 07-07-2026	SCALE NTS	COUNTY PERMIT 6803659 ATASCOSA COUNTY
DRAWN ENTRUST	CITY 6803659	PAGE 2 OF 3	APPROVED BY JONATHAN SKINNER

LEGEND		REVISIONS	
SYMBOL	DESCRIPTION	DATE	COMMENTS
●	NEW POLE		
○	PROPOSED CATV POLE		
□	STEEL POLE		
◇	TRANSFORMER POLE		
⬆	POWER POLE		
⬆	RISER		
W	WATER UTILITY		
G	NATURAL GAS UTILITY		
SS	SANITARY SEWER UTILITY		
T	TELEPHONE UTILITY		
E	ELECTRIC UTILITY		
—	EXISTING CONDUIT		
—	NEW BUILD		
—	OVERLASH		
—	NEW UG TRENCH		
—	NEW UG BORE		
—	LIMITS OF CONSTRUCTION		
—	BORE BIT		
—	NEW VAULT/THANOHOLE		
—	PROPOSED PEDESTAL		
—	RIGHT OF WAY LINE		
—	EXISTING CURB		
—	EDGE OF PAVEMENT		

PREPARED BY 	REVISIONS DATE COMMENTS CS
-----------------	-------------------------------------



LOCATION MAP
NTS

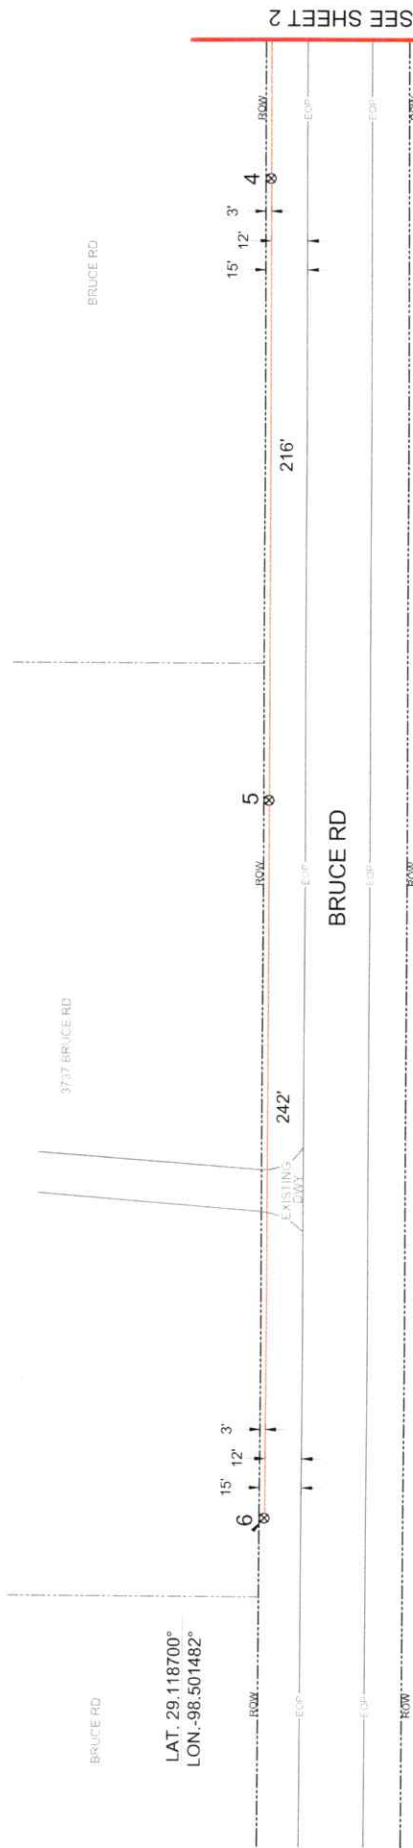

SEE SHEET 2

Markers. Electric poles and communication lines [Utility poles] must bear, in a format acceptable to the department, readily identifiable plaques or other approved markers denoting ownership and use, by a frequency [distance] of every other pole [approximately one pole per 1,320 feet], as equally spaced as practicable, and at every crossing [in a format acceptable to the department]. Each company connecting to a pole shall appropriately identify its use of the pole. There shall be a beginning and end marker for each user of the pole line.

		PROJECT: EVOLUTION ELECTRICAL LLC.*			
		LOCATION: 3737 BRUCE RD			
PREPARED BY: ENTRUST	DATE: 07-07-2026	SCALE: NTS	APPLICATION: COUNTY PERMIT	APPROVED BY: JONATHAN SKINNER	
REVISIONS:		COMMENTS:			
DATE:		COMMENTS:			
LEGEND					
NEW POLE PROPOSED CATV POLE STEEL POLE TRANSFER POLE POWER POLE RISER	WATER UTILITY NATURAL GAS UTILITY SANITARY SEWER UTILITY TELEPHONE UTILITY ELECTRIC UTILITY	BORE BIT NEW VAULT/THANKHOLES PROPOSED PEDESTAL RIGHT OF WAY LINE EXISTING CURB EDGE OF PAVEMENT	EXISTING CONDUIT NEW BUILD OVERLASH NEW UC TRENCH NEW UC BORE LIMITS OF CONSTRUCTION	REVISIONS:	



[illegible]

PROJECT	EVOLUTION ELECTRICAL LLC.*			
LOCATION	3737 BRUCE RD			
ISSUANCE	ENTRUST	DATE	07-07-2026	SCALE NTS
PROJECT #	6803659	CITY	ATASCOSA COUNTY	

	BORE BIT	W	WATER UTILITY
	NEW VAULT HANDHOLES	G	NATURAL GAS UTILITY
	PROPOSED PEDESTAL	GR	GRANITE UTILITY
	POLE RISER	T	TELEPHONE UTILITY
	POWER POLE	E	ELECTRIC UTILITY

SS	SANITARY SEWER UTIL.
SC	EX. SPECTRUM CONDUIT
UG	UNDERGROUND
FLW	RIGHT OF WAY LINE
EXP	EXISTING CURB
EXP	EDGE OF PAVEMENT

DOWN GUY & ANCHOR
SIDEWALK GUY & ANCHOR
NEW BUILD
OVERLASH
NEW UG TRENCH
NEW UG BORE

REVISIONS	DATE	COMMENTS
		CS

PREPARED BY 

ENTRUST
SOLUTIONS GROUP
A Leidos Company