

Notice of Proposed Commercial Installation
Utility Line on Non-Controlled Access Roadway

Residential Use: _____
FEE: _____


Commercial Use: _____
PAID: _____

To: County of Atascosa--Commissioners Court
1 Courthouse Circle Dr.
Jourdanton, Texas 78026

Date: _____

Formal notice is hereby given that Entrust Solutions Group
Company proposes to place a Secondary Drip Loop
line within the right-of-way of Falling Leaf Dr., S. View Dr., Long Meadow Dr. in Precinct 2
Atascosa County, Texas as follows: (give location, length, general design, etc.)

(Please see attached map)
—Diagram Location

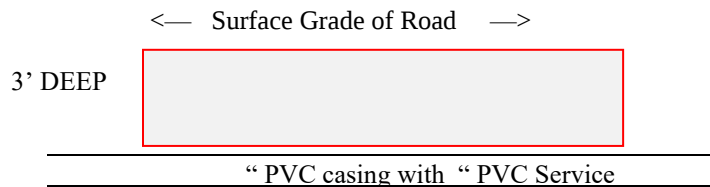

****(NOTE—IF APPLICABLE CASING TO BE PLACED 30” BELOW DITCH ELEVATION)**

1. The line will be constructed and maintained on the highway right-of-way as shown on the attached drawing and in accordance with the rules, regulations and policies of the Atascosa County Commissioners Court, and all governing laws, including but not limited to the “Federal Clean Water Act”, the “Federal Endangered Species Act”, and the “Federal Historic Preservation Act”. Upon request by the County of Atascosa, proof of compliance with all governing laws, rules, and regulations will be submitted to the County of Atascosa before commencement of construction.
2. Our firm will use Best Management Practices to minimize erosion and sedimentation resulting from the proposed installation, and we will re-vegetate the area as indicated under “Re-vegetation Special Provisions”.
3. Our firm will ensure that traffic control measures complying with applicable portions of the *Texas Manual of Uniform Traffic Control Devices* will be installed and maintained for the duration of this installation.
4. Our firm agrees to indemnify and hold Atascosa County, its officers, agents or employees, harmless from any personal injury, property damage or real property related claims against County, its officers, agents or employees, that result from Company’s operations under this permit, or facilities installed under this permit, EVEN IF SUCH CLAIMS RESULT IN WHOLE OR PART FROM THE NEGLIGENCE, OR NONCOMPLIANCE WITH A STATUTORY DUTY, OF COUNTY, ITS OFFICERS, AGENTS OR EMPLOYEES.
5. The firm agrees to release the County, and any emergency services personnel operating on behalf of the County, from any and all claims for damages done to Company’s property, during emergency operations.
6. The firm agrees to waive receipt of notice from the County, of routine maintenance operations in the right of way, or adjoining drainage easements, and to bear the cost of any additional fortifications, barriers, conduits, or

other changes or improvements necessary to protect the public or pipeline facility, that the firm requires under §756.123 Texas Health and Safety Code.

7. The location and description of the proposed line and appurtenances is more fully shown by (number) -1- complete sets of drawings attached to this notice.

8. Construction of this line will begin on or after the 17th day of AUGUST, 2026.

SPECIAL PROVISIONS CONCERNING ENERGY UTILITY LINES

If the firm represents that it is a “gas corporation” as defined by Chapter 181, Texas Utilities Code, and/or a “common carrier” as defined by Chapter 111, Texas Natural Resources Code, AND the firm represents that it has the power of eminent domain to place THIS line on the County Right of Way, under Chapter 181, Texas Utilities Code, and/or Chapter 111, Texas Natural Resources Code, then provide the following information:

9. The firm’s Operator Number assigned by the Texas Rail Road Commission:_____.

10. A copy of the firm’s complete application, to the Texas Rail Road Commission, for a T-4 permit, for the pipeline:

Is attached _____. **OR** Will be submitted with T-4 permit_____. (Check One)

OR

No T-4 permit is required for this pipeline because: (describe why no permit is required, ie: “*low pressure transmission pipeline of less than 1 mile.*”)

11. A copy of the Texas Rail Road Commission T-4 permit for the pipeline:

N/A under # 9 _____ Is attached _____.

Will be submitted when received_____. (Check One)

12. A copy of the firm’s complete PS-48, New Construction Report, to the Texas Rail Road Commission, for the pipeline:

Is attached _____. **OR** Will be submitted when filed with RRC_____. (Check One)

OR

No PS-48 is required for this pipeline because: (describe why no permit is required, ie: “*low pressure distribution pipeline of less than 5 miles.*”)

A permit granted without the attachments required under items 10-12 is contingent upon the firm obtaining a T-4 permit (if required by the RRC), submitting copies of the T-4 permit and the complete application for the T-4 permit (if required by the RRC), and the PS-48 (if required by the RRC) to Atascosa County, and maintaining the T-4 permit (if required by the RRC).

13. If State or Federal law requires registration and/or signage of the pipeline, Firm agrees to abide by that law, at all points where the pipeline touches the County right of way. If no such law requires registration, and/or signage:

(a) Firm shall at its sole expense, register the line, where it touches the County Road right of way, as an underground facility, with the Texas Underground Facility Notification Corporation, and shall maintain such registration during the entire life of the permit, and any additional time that Company may utilize the line.

(b) Firm shall place and maintain in good repair and condition permanent line markers as close as practical over the line at each crossing of a County Road right of way, in order to assist the County, and utility providers in identifying the exact location of such line. Each such line marker shall be of permanent type construction and contain labeling identifying: (1) the Company; (2) a twenty-four-hour contact telephone for the Company; (3) the appropriate Texas One Call System telephone number; (4) the size of the line, and (5) a description of the product transported in the line; e.g., natural gas, oil or salt water.

(c) Firm shall maintain all such line markers in good condition, shall promptly replace any such line markers that are lost or stolen, and shall promptly repair any such line markers that require re-painting.

By signing below, I certify that I am authorized to represent the FIRM listed below, and that the FIRM agrees to the conditions/provisions included in this permit.

FIRM Entrust Solutions Group

By (Print) Logan Burley

Signature Logan Burley

Title Design Engineer 2

Address 1922 DRY CREEK WAY STE 116

San Antonio, TX, 78259

Phone No. 830-928-3235

Fax No. _____

To: _____

Roadway _____
Beg. RM _____ Offset _____ End RM _____
County Precincts No. _____ Atascosa County, Texas
Date: _____

UTILITY PERMIT NO.

The County of Atascosa, Texas, offers no objection to the location on the right-of-way of your proposed

(Please see attached map)

as shown by accompanied drawings and notice dated _____ except as noted below.

1. It is expressly understood that the County of Atascosa does not, hereby, grant any right, claim, title, or easement in or upon this county road. The firm is cautioned that it should ensure that it has a valid easement from the owner of the land under the county road right of way.

2. It is further understood that the County of Atascosa may require the owner to relocate this line, subject to provisions of governing laws, by giving thirty (30) day written notice.

3. You are requested to notify the appropriate Precinct Commissioner prior to commencement of any routine or periodic maintenance which requires pruning of trees within the highway right-of-way, so that the Commissioner may be made aware and may provide specifications for the extent and methods to govern in trimming, topping, tree balance, type of cuts, painting cuts, and clean up. These specifications are intended to preserve our considerable investment in roadway construction/maintenance.

4. The installation shall not damage any part of the highway and adequate provisions must be made to cause minimum inconveniences to traffic and adjacent property owners. In the event the Owner fails to comply with any or all of the requirements as set forth herein, the County of Atascosa may take such action as it deems appropriate to compel compliance.

5. This permit is _____ is not _____ contingent upon later receipt of a T-4 permit, or T-4 permit and complete application for T-4 permit, or PS-48.

• **General Special Provisions:**

- **Re-vegetation Special Provisions:** In order to minimize erosion and sedimentation resulting from the proposed installation, the project area will be re-vegetated

- ☐ in accordance with Standard Specification Item 164 which specifies the appropriate grass seed mix to be used, or
- ☐ as indicated on the attachment.

Please notify _____ forty-eight (48) hours prior to starting construction of the line in order that we may have a representative available.

County of Atascosa—Commissioners Court: DATE: _____

By: _____
COUNTY JUDGE

COMMISSIONER, PRECINCT No. _____

COUNTY OF ATASCOSA

“LIST OF REQUIRED INFORMATION” FROM (TXDOT) “SAFETY AND MAINTENANCE OPERATIONS DIVISION MANUAL”

- 1) Location of proposed installation. (This should include a written description as well as a sketch or drawing. Adequate information, with reference to the nearest highway, street or county road intersection or river or creek crossing should be included.)
- 2) Size and total length of proposed installation.
- 3) Whether the proposed utility installation will parallel or cross roadway right-of-way.
- 4) Whether any paving, riprap, or roadway material is involved.
- 5) Working pressure of pipelines.
- 6) Whether sewer line is gravity flow or pressure.
- 7) Voltage of transmission lines.
- 8) Whether communication cables are copper or fiber optic.
- 9) Type of pipe, encasement, or any other such information.
- 10) Longitude/latitude (GPS points)

Permit applications for high pressure pipelines shall contain the following additional information:

- 1) Diameter
- 2) Wall Thickness
- 3) Material Specifications
- 4) Minimum Yield Strength
- 5) Maximum Operating Pressure of the Pipeline

SUBMIT APPLICATION TO:

Precinct 1 Commissioner:

Mark Gillespie
830-569-2901
152 Ben Parker
Pleasanton, TX 78064

Precinct 3 Commissioner:

George "Butch" Pawelek
830-277-1213
76 Yule Ave
Charlotte, TX 78011

Precinct 2 Commissioner:

Mark Bowen
830-742-3946
1625 FM 3175
Lytle, TX 78052

Precinct 4 Commissioner:

Joseph Eustace
830-569-1147
384 Shale Rd
Pleasanton, TX 78064

Permit Fees: Residential – No Fee, Commercial - \$500/mile or part of a mile. Checks made payable to Atascosa County.



CONSTRUCTION COMPLETED

BY:

DATE:

CONST
CTR:

FERG MAP PAGE
745 - E3, F4
SOIL:N/A
TRAFFIC:LOW
INTERFERENCE:NONE

OVERHEAD ELECTRIC DESIGN		PROJECT #	E-0070
WORK REQUEST NO		WORK REQUEST TITLE / ADDRESS	
41109361		SPECTRUM#20022300-2-MFI SAX SOUTH WIND-MR	
PLANNED BY	PHONE	DATE PLANNED	NOTES
LBURLEY	210-728-3195	1/26/2026	Job Description: SPECTRUM MAKE READY (4) ADDRESS: 30 FALLING LEAF LYTLE, TX, 78052
REVIEWED BY	PHONE	DATE REVIEWED	
SCHAVEZMART	210-947-2759		
PAGE			
1 OF 2			
SERVICE CENTER			
SWD			
X.Y GRID COORDINATES		CIRCUIT NO	SCALE
X 2054689 Y 13627673		X212	1" = 100'
BURIED FACILITIES			
CLEAR NOTED ON SKETCH	CATV ☒	WATER ☒	TELEPHONE ☒
	SEWER ☒	ELECTRIC ☒	GAS ☒
	OTHER ☒		
COPIES			
TOTAL			
0			
ESTIMATED MAN HOURS		SKETCH SIZE 11 X 17 1" = 100'	

Seal

NO SEAL REQUIRED

Outages

NO OUTAGES
REQUIRED

Associated
Work Orders

N/A

Locates & Permits

ATASCOSA ROW PERMIT
REQUIRED

CPS APPLICATION AND
PROJECT MAP ATTACHED
AT TASK 2360 IN WMIS

Environmental
Notes

NO ENVIRONMENTAL
IMPACT NO EPIC SHEET

Field Meeting Notes

N/A

Miscellaneous Notes

CONTACT DESIGNER 48 HRS PRIOR TO
CONSTRUCTION AT
LBURLEY@ENTRUSTSOL.COM OR
ENTRUST SUPERVISOR AT (210)728-3195
AANZALDUA@ENTRUSTSOL.COM


N



OP#2
PL487424
RAISE SECONDARY DRIP LOOP
17" TO 25' - 11"

OP#1
PL451733
RAISE SECONDARY DRIP LOOP
12" TO 25' - 8"

OP#3
PL469738
LR120572
RAISE SECONDARY DRIP LOOP
22" TO 26' - 7"

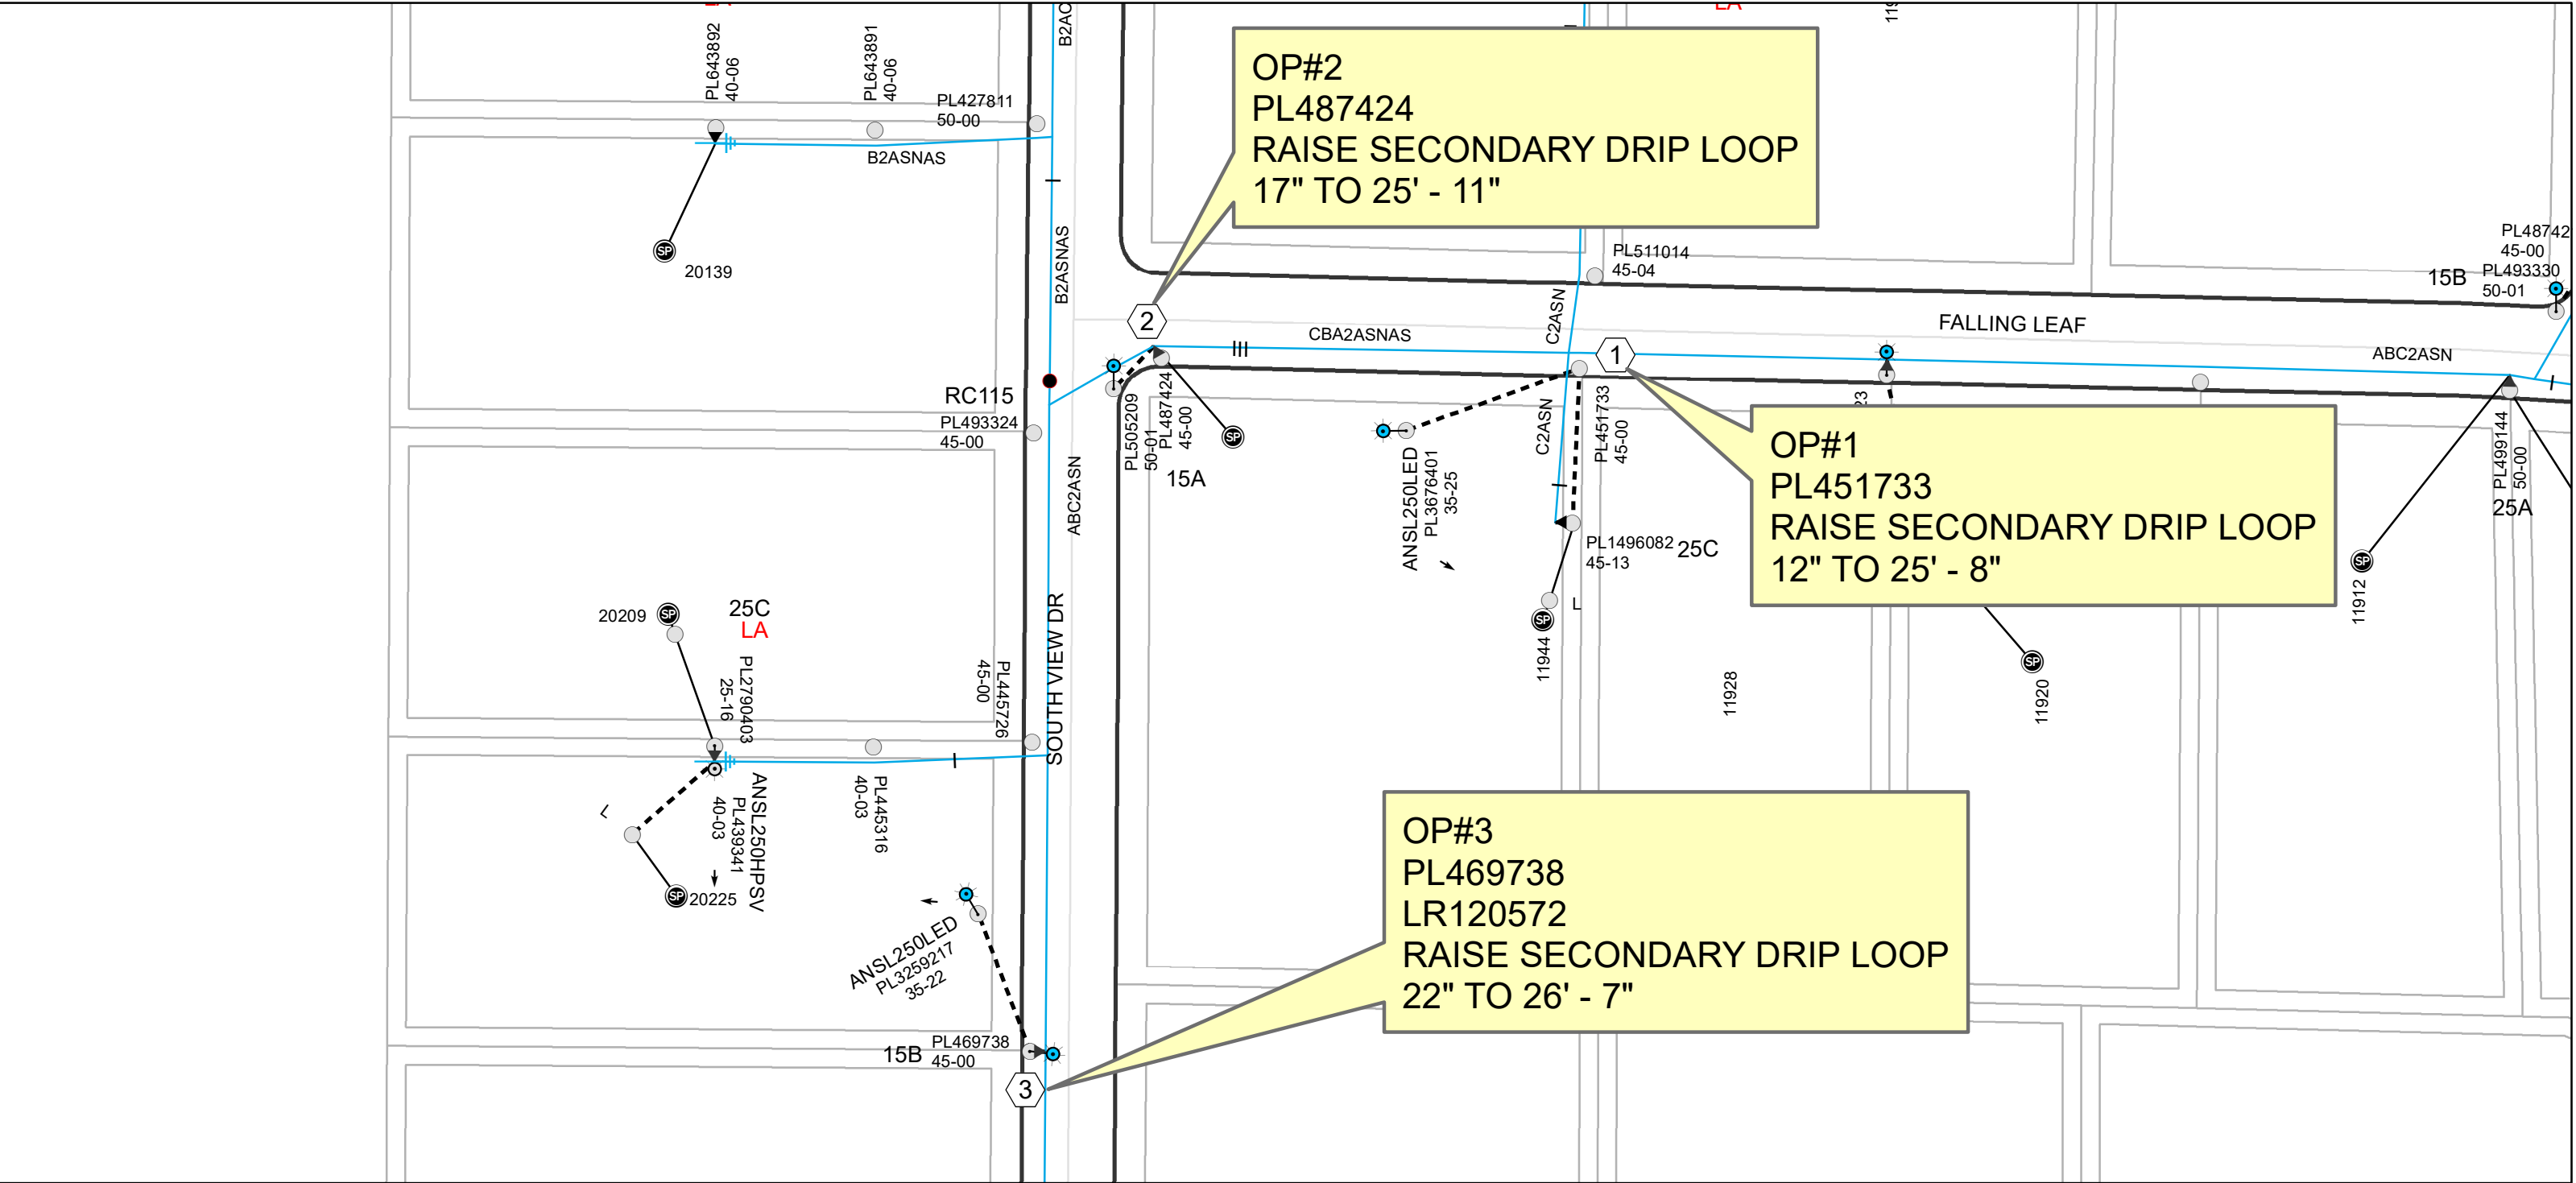



CONSTRUCTION COMPLETED

BY:

DATE:

CONST
CTR:

FERG MAP PAGE
745 - E3, F4
SOIL:N/A
TRAFFIC:LOW
INTERFERENCE:NONE

OVERHEAD ELECTRIC DESIGN		PROJECT # E-0070	
WORK REQUEST NO 41109361		WORK REQUEST TITLE / ADDRESS SPECTRUM#20022300-2-MFI SAX SOUTH WIND-MR	
PLANNED BY LBURLEY	PHONE 210-728-3195	DATE PLANNED 1/26/2026	Job Description: SPECTRUM MAKE READY (4) ADDRESS: 30 FALLING LEAF LYTLE, TX, 78052
REVIEWED BY SCHAVEZMART	PHONE 210-947-2759	DATE REVIEWED	
PAGE 2 OF 2			
SERVICE CENTER SWD			
X.Y GRID COORDINATES X 2054689 Y 13627673		CIRCUIT NO X212	SCALE 1" = 100'
BURIED FACILITIES			
CLEAR NOTED ON SKETCH	CATV	WATER	TELEPHONE
COPIES			
TOTAL 0			
ESTIMATED MAN HOURS		SKETCH SIZE 11 X 17 1" = 100'	

Seal

NO SEAL REQUIRED

Outages

NO OUTAGES
REQUIRED

Associated
Work Orders

N/A

Locates & Permits

ATASCOSA ROW PERMIT
REQUIRED

CPS APPLICATION AND
PROJECT MAP ATTACHED
AT TASK 2360 IN WMIS

Environmental
Notes

NO ENVIRONMENTAL
IMPACT NO EPIC SHEET


Field Meeting Notes

N/A

Miscellaneous Notes

CONTACT DESIGNER 48 HRS PRIOR TO
CONSTRUCTION AT
LBURLEY@ENTRUSTSOL.COM OR
ENTRUST SUPERVISOR AT (210)728-3195
AANZALDUA@ENTRUSTSOL.COM

N

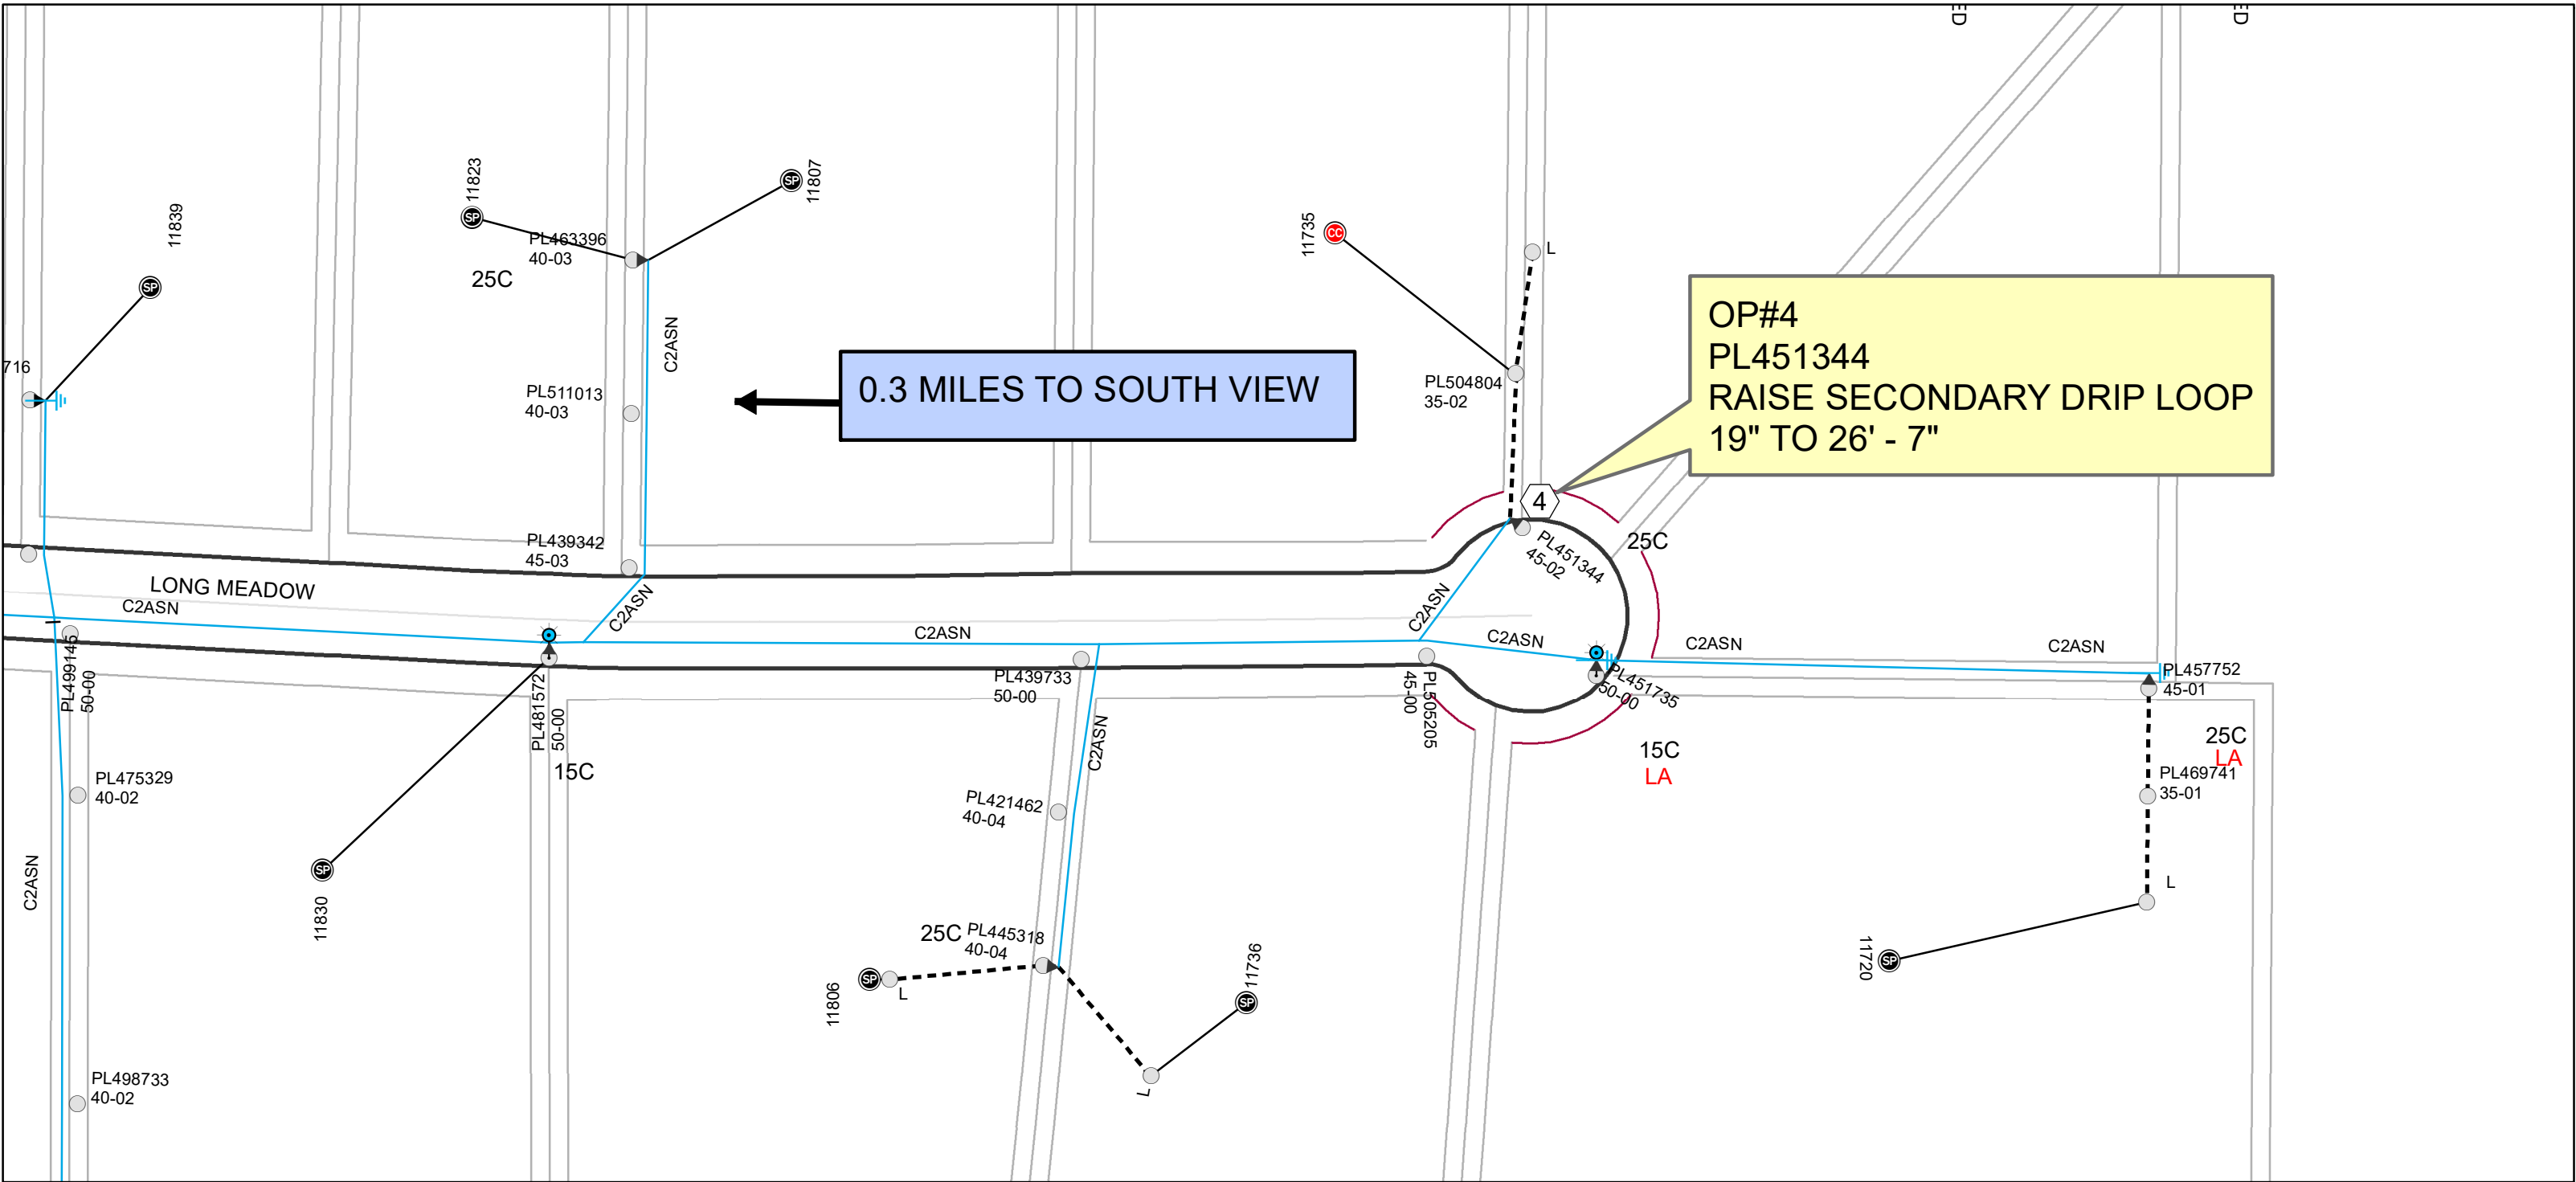


DISCLAIMER: The use of this standard is governed by the "Texas Engineering Practice Act". No warranty of any kind is made by TxDOT for any purpose whatsoever. TxDOT assumes no responsibility for the conversion of this standard to other formats or for incorrect results or damages resulting from its use.

DATE: FILE:

Warning Sign Sequence in Opposite Direction Same as Below


R1-2
42" X 42" X 42"
TO
ONCOMING
TRAFFIC
R1-2aP
48" X 36"
(See note 8)

Channelizing devices separate work space from traveled way

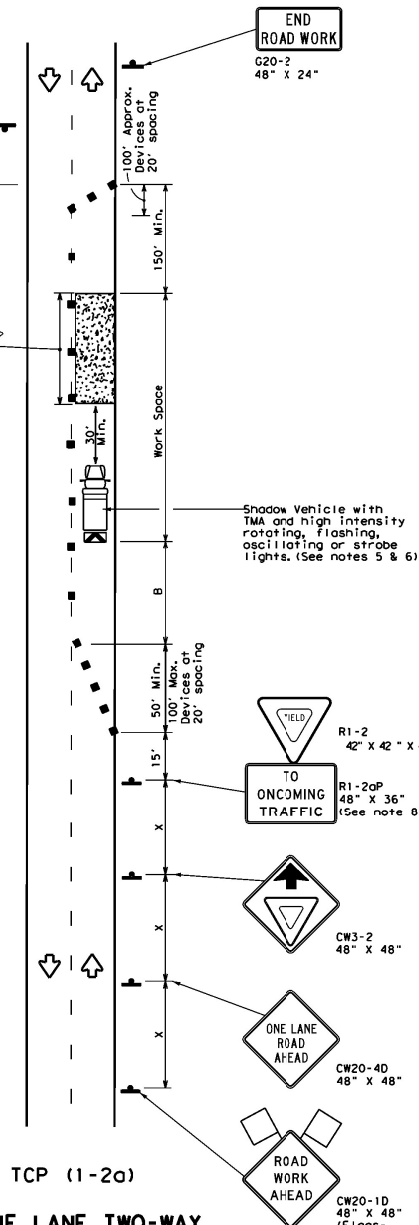

TCP (1-2a)

ONE LANE TWO-WAY CONTROL WITH YIELD SIGNS (Less than 2000 ADT - See note 7)

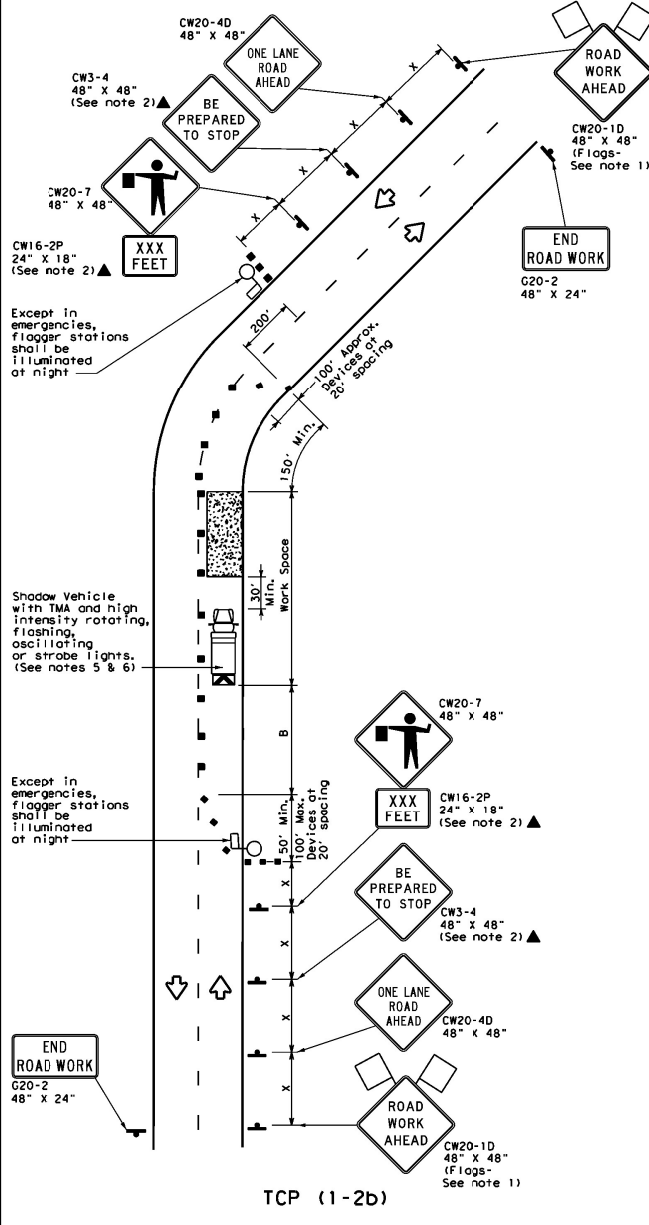

TCP (1-2b)

ONE LANE TWO-WAY CONTROL WITH FLAGGERS

LEGEND			
	Type 3 Barricade		Channelizing Devices
	Heavy Work Vehicle		Truck Mounted Attenuator (TMA)
	Trailer Mounted Flashing Arrow Board		Portable Changeable Message Sign (PCMS)
	Sign		Traffic Flow
	Flag		Flagger

Posted Speed *	Formula	Minimum Desirable Taper Lengths **			Suggested Maximum Spacing of Channelizing Devices		Minimum Sign Spacing "X"	Suggested Longitudinal Buffer Space "B"	Stopping Sight Distance
		10' Offset	11' Offset	12' Offset	On a Taper	On a Tangent			
30	$L = \frac{WS^2}{60}$	150'	165'	180'	30'	60'	120'	90'	200'
35		205'	225'	245'	35'	70'	160'	120'	250'
40		265'	295'	320'	40'	80'	240'	155'	305'
45	$L = WS$	450'	495'	540'	45'	90'	320'	195'	360'
50		500'	550'	600'	50'	100'	400'	240'	425'
55		550'	605'	660'	55'	110'	500'	295'	495'
60		600'	660'	720'	60'	120'	600'	350'	570'
65		650'	715'	780'	65'	130'	700'	410'	645'
70		700'	770'	840'	70'	140'	800'	475'	730'
75		750'	825'	900'	75'	150'	900'	540'	820'

* Conventional Roads Only

** Taper lengths have been rounded off.

L=Length of Taper (FT) W=Width of Offset (FT) S=Posted Speed (MPH)

TYPICAL USAGE			
MOBILE	SHORT DURATION	SHORT TERM STATIONARY	LONG TERM STATIONARY
	✓	✓	

GENERAL NOTES

- Flags attached to signs where shown are REQUIRED.
- All traffic control devices illustrated are REQUIRED, except those denoted with the triangle symbol may be omitted when stated elsewhere in the plans, or for routine maintenance work, when approved by the Engineer.
- The CW3-4 "BE PREPARED TO STOP" sign may be installed after the CW20-4D "ONE LANE ROAD AHEAD" sign, but proper sign spacing shall be maintained.
- Sign spacing may be increased or an additional CW20-1D "ROAD WORK AHEAD" sign may be used if advance warning ahead of the flagger or R1-2 "YIELD" sign is less than 1500 feet.
- A Shadow Vehicle with a TMA should be used anytime it can be positioned 30 to 100 feet in advance of the area of crew exposure without adversely affecting the performance or quality of the work. If workers are no longer present but road or work conditions require the traffic control to remain in place, Type 3 Barricades or other channelizing devices may be substituted for the Shadow Vehicle and TMA.
- Additional Shadow Vehicles with TMAs may be positioned off the paved surface, next to those shown in order to protect wider work spaces.

TCP (1-2a)

- R1-2 "YIELD" sign traffic control may be used on projects with approaches that have adequate sight distance. For projects in urban areas, work spaces should be no longer than one half city block. In rural areas on roadways with less than 2000 ADT, work spaces should be no longer than 400 feet.
- R1-2 "YIELD" sign with R1-2aP "TO ONCOMING TRAFFIC" plaque shall be placed on a support at a 7 foot minimum mounting height.

TCP (1-2b)

- Flaggers should use two-way radios or other methods of communication to control traffic.
- Length of work space should be based on the ability of flaggers to communicate.
- If the work space is located near a horizontal or vertical curve, the buffer distances should be increased in order to maintain adequate stopping sight distance to the flagger and a queue of stopped vehicles (see table above).
- Channelizing devices on the center-line may be omitted when a pilot car is leading traffic and approved by the Engineer.
- Flaggers should use 24" STOP/SLOW paddles to control traffic. Flags should be limited to emergency situations.



TRAFFIC CONTROL PLAN ONE-LANE TWO-WAY TRAFFIC CONTROL

TCP (1-2)-18

FILE: tcp1-2-18.dgn	DATE: 4-90	BY: JCK	CHK: DMI	DATE: 4-90
REVISIONS	4-90 4-90	CONT	SECT	JOB
2-94 2-12		DIST		COUNTY
1-97 2-18				SHEET NO.