


Exhibit A

Location of Work

W.O. 10-27 Central Avenue Sidewalks

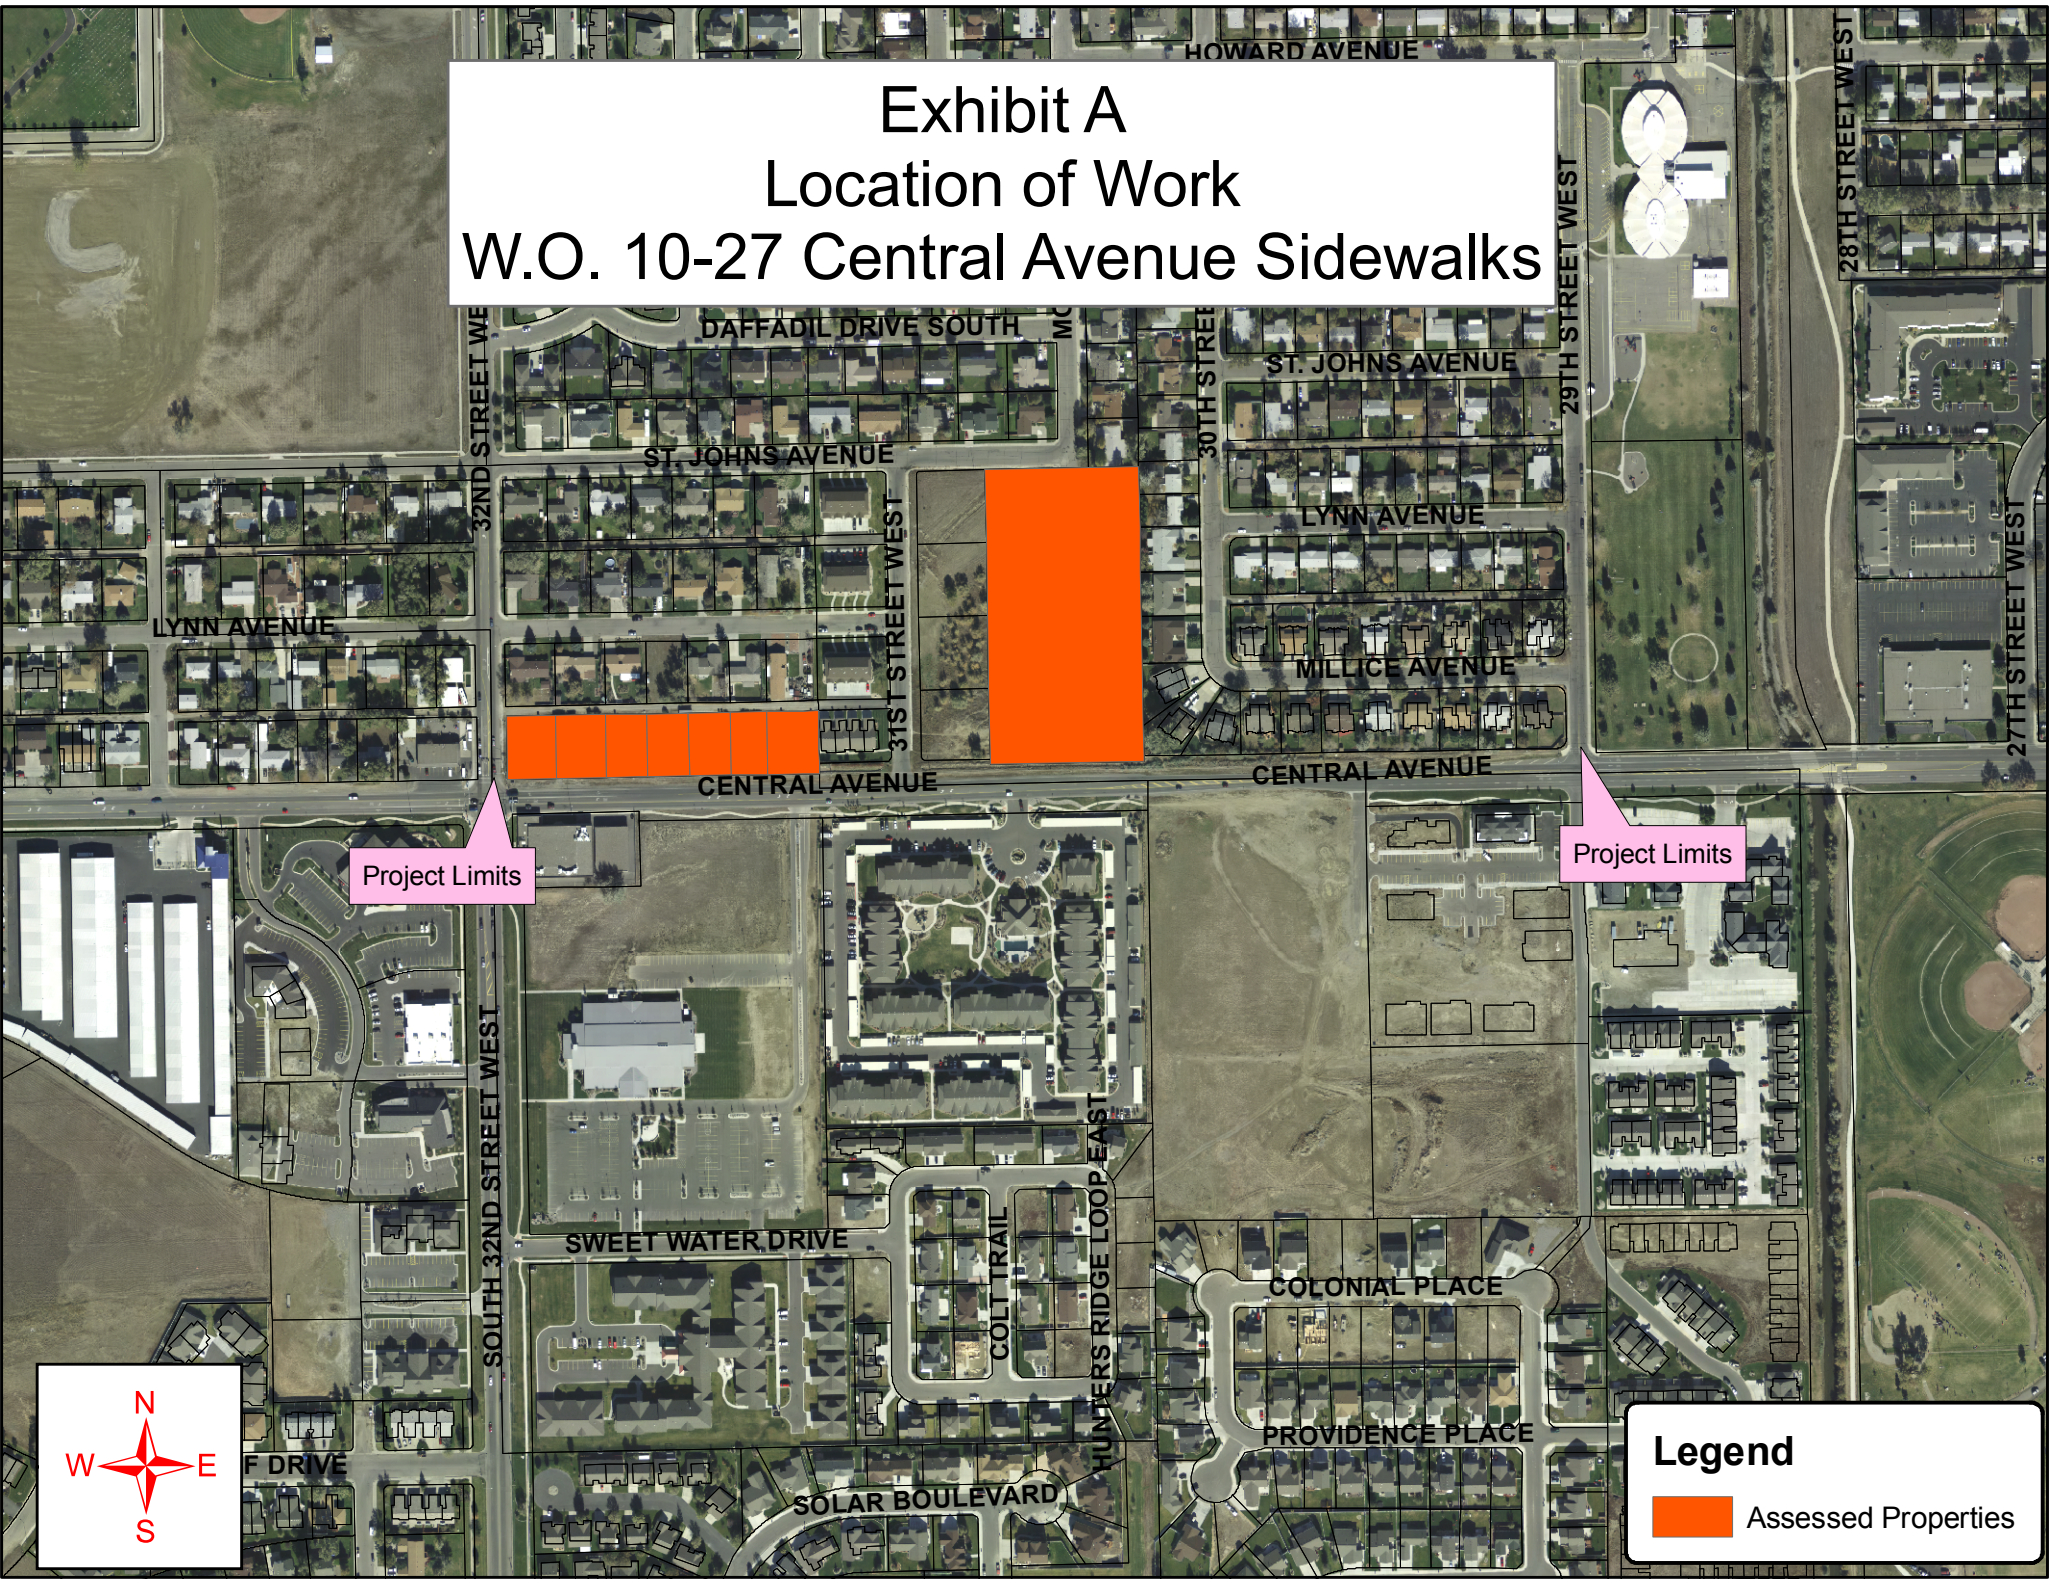

Project Limits

Project Limits

Legend

- Assessed Properties

