


Attachment C, continued
Site Plan – SR #902

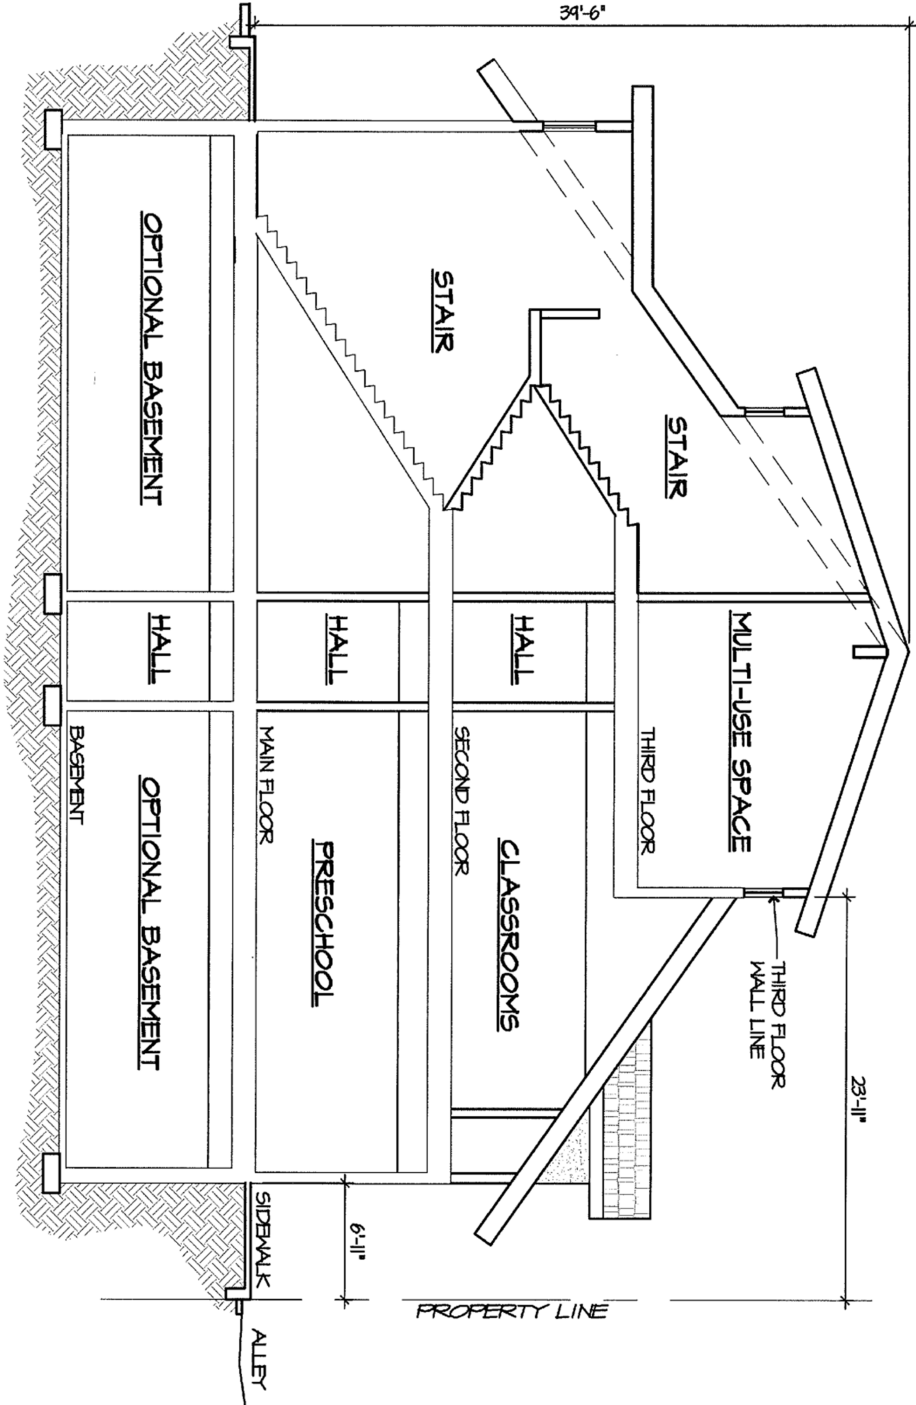

1
A23

BUILDING SECTION (CONCEPT)
Scale: 1/8" = 1'-0"

DATE: 12-20-2012