

RESOLUTION NO. 13-_____

A RESOLUTION OF THE CITY OF BILLINGS, MONTANA, DISCONTINUING AND VACATING **portion of Right of Way on Rimrock Road adjacent to Whisper Ridge Subdivision.**

WHEREAS, a proper petition was filed with the City Council of the City of Billings, Montana, as per Section 22-601 BMCC, requesting discontinuance and vacation of **portion of Right of Way on Rimrock Road adjacent to Whisper Ridge Subdivision** as described hereinafter; and

WHEREAS, a public hearing was properly noticed and held as required by law.

NOW, THEREFORE, BE IT RESOLVED BY THE CITY COUNCIL OF THE CITY OF BILLINGS, MONTANA, AS FOLLOWS:

1. **DISCONTINUANCE AND VACATION.** Pursuant to Sections 7-14-4114 and 7-14-4115, M.C.A., **portion of Right of Way on Rimrock Road adjacent to Whisper Ridge Subdivision** more particularly described as follows:

Right-of-way vacations within Whisper Ridge Subdivision, according to the official plat on file in the office of the Clerk and Recorder of Yellowstone County, Montana, under Document No. 3638252; said vacations being more particularly described as follows, to-wit:

The north 5 feet of Right-of-Way of Rimrock Road adjacent to Whisper Ridge Subdivision;

Said described vacation having an area of 6,510 square feet and being more particularly described on the Right-of-Way Exhibit, attached.

Is hereby discontinued, abandoned and vacated and shall revert to adjacent property owners of Whisper Ridge Subdivision.

- 2. PUBLIC INTEREST. The discontinuance, vacation and abandonment of the above described **portion of Right of Way on Rimrock Road adjacent to Whisper Ridge Subdivision** is in the best interest of the public and can be done without any public detriment.

PASSED by the City Council and APPROVED this 18th day of November 2013.

THE CITY OF BILLINGS:

BY: _____
Thomas W. Hanel MAYOR

ATTEST:

BY: _____
Cari Martin CITY CLERK




SCALE: 1"=150'

EXHIBIT A

RIGHT-OF-WAY VACATION ON RIMROCK ROAD ADJACENT TO WHISPER RIDGE SUBDIVISION
SITUATED IN THE SE1/4 & SW1/4 OF SECTION 29, T1N, R25E, P1M,
IN THE CITY OF BILLINGS, YELLOWSTONE COUNTY, MONTANA

PREPARED BY : SANDERSONSTEWART

BILLINGS, MONTANA

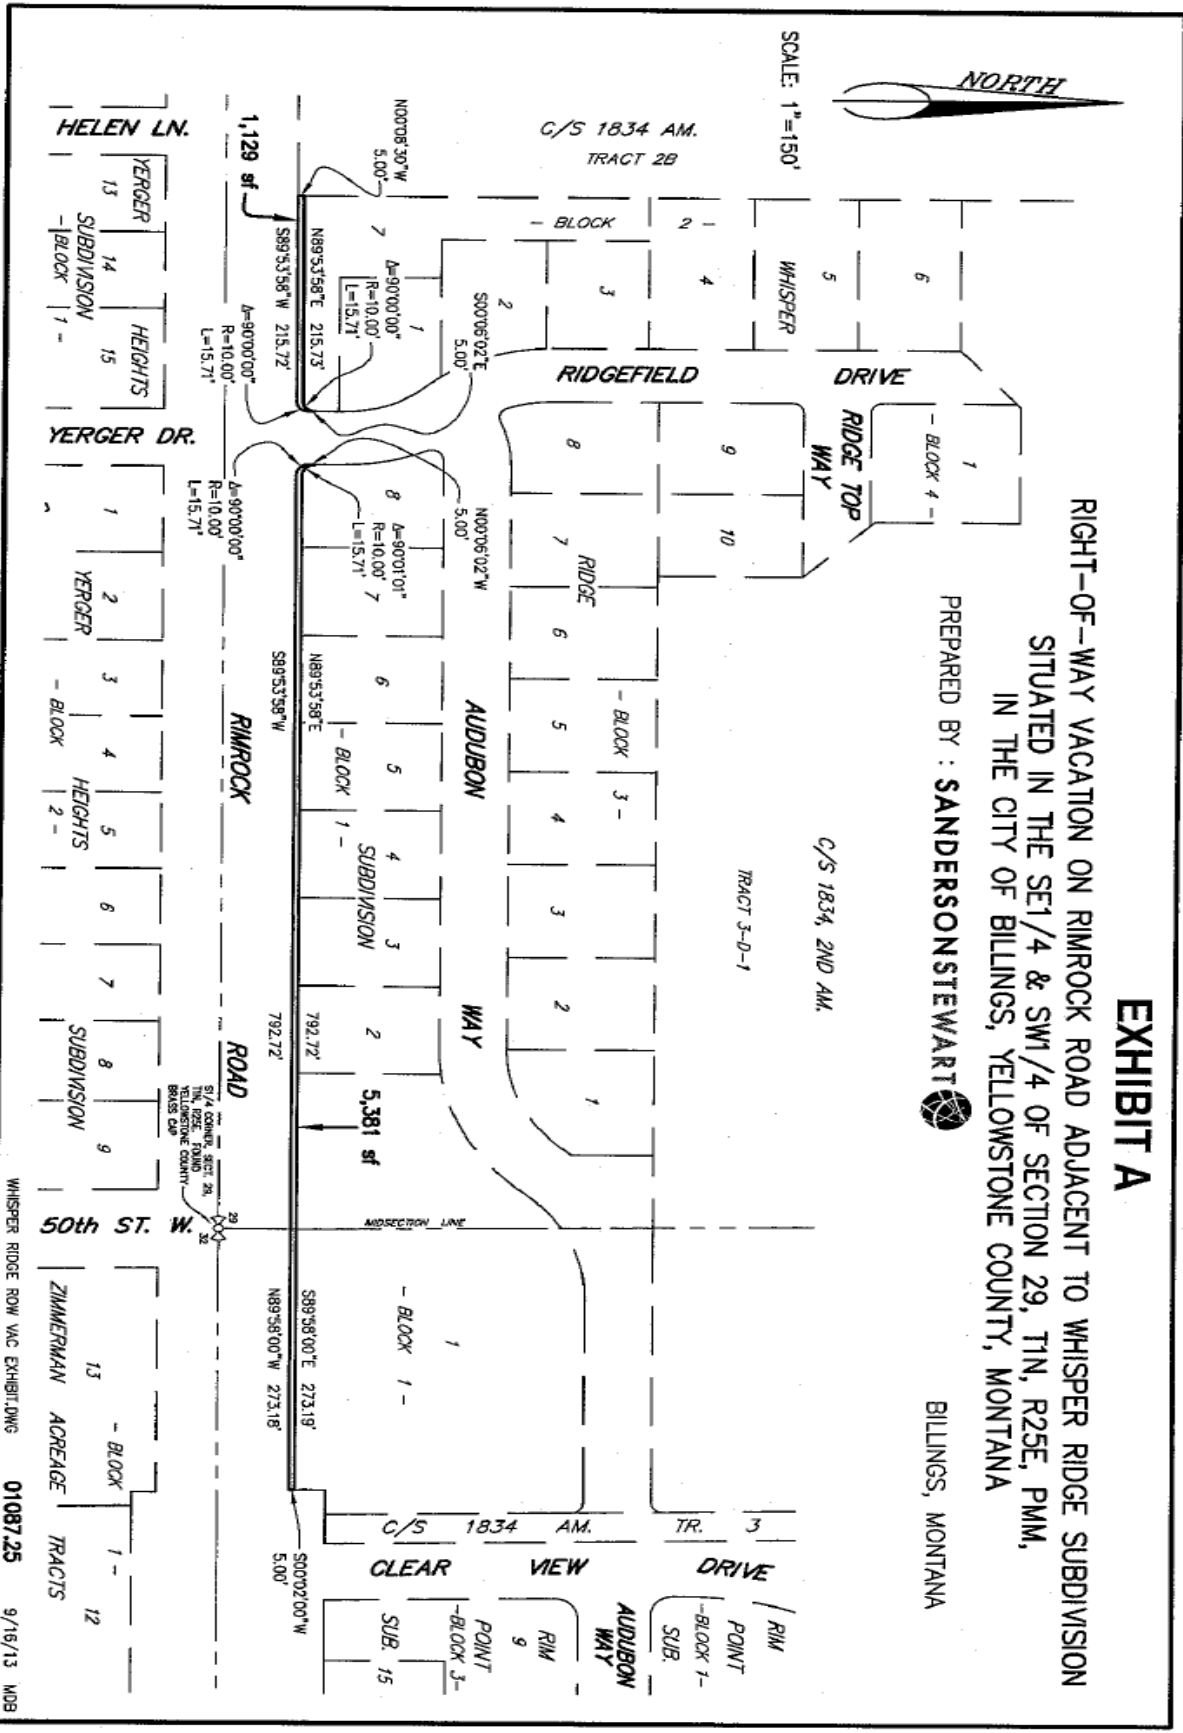

WHISPER RIDGE ROW VAC EXHIBIT.DWG 01087.25 9/15/13 MJB