

SkyCrest

DEVELOPER  
REGAL LAND DEVELOPMENT INC.  
P.O. BOX 80445  
BILLINGS, MT 59108  
(406) 656-1301

CIVIL ENGINEER  
IN SITE ENGINEERING, P.C.  
4118 WOODCREEK DR  
BILLINGS, MT 59106  
(406) 591-4355



NO.	DATE	DESCRIPTION
1		
2		
3		
4		
5		
6		
7		



DATE  
7/21/2016

PROJECT  
**RESIDENTIAL  
SUBDIVISION**

DESCRIPTION  
**PRELIMINARY  
PLAT  
(WEST HALF)**

SHEET NAME  
**PRELIM**

SHEET NUMBER  
**3**

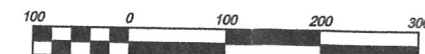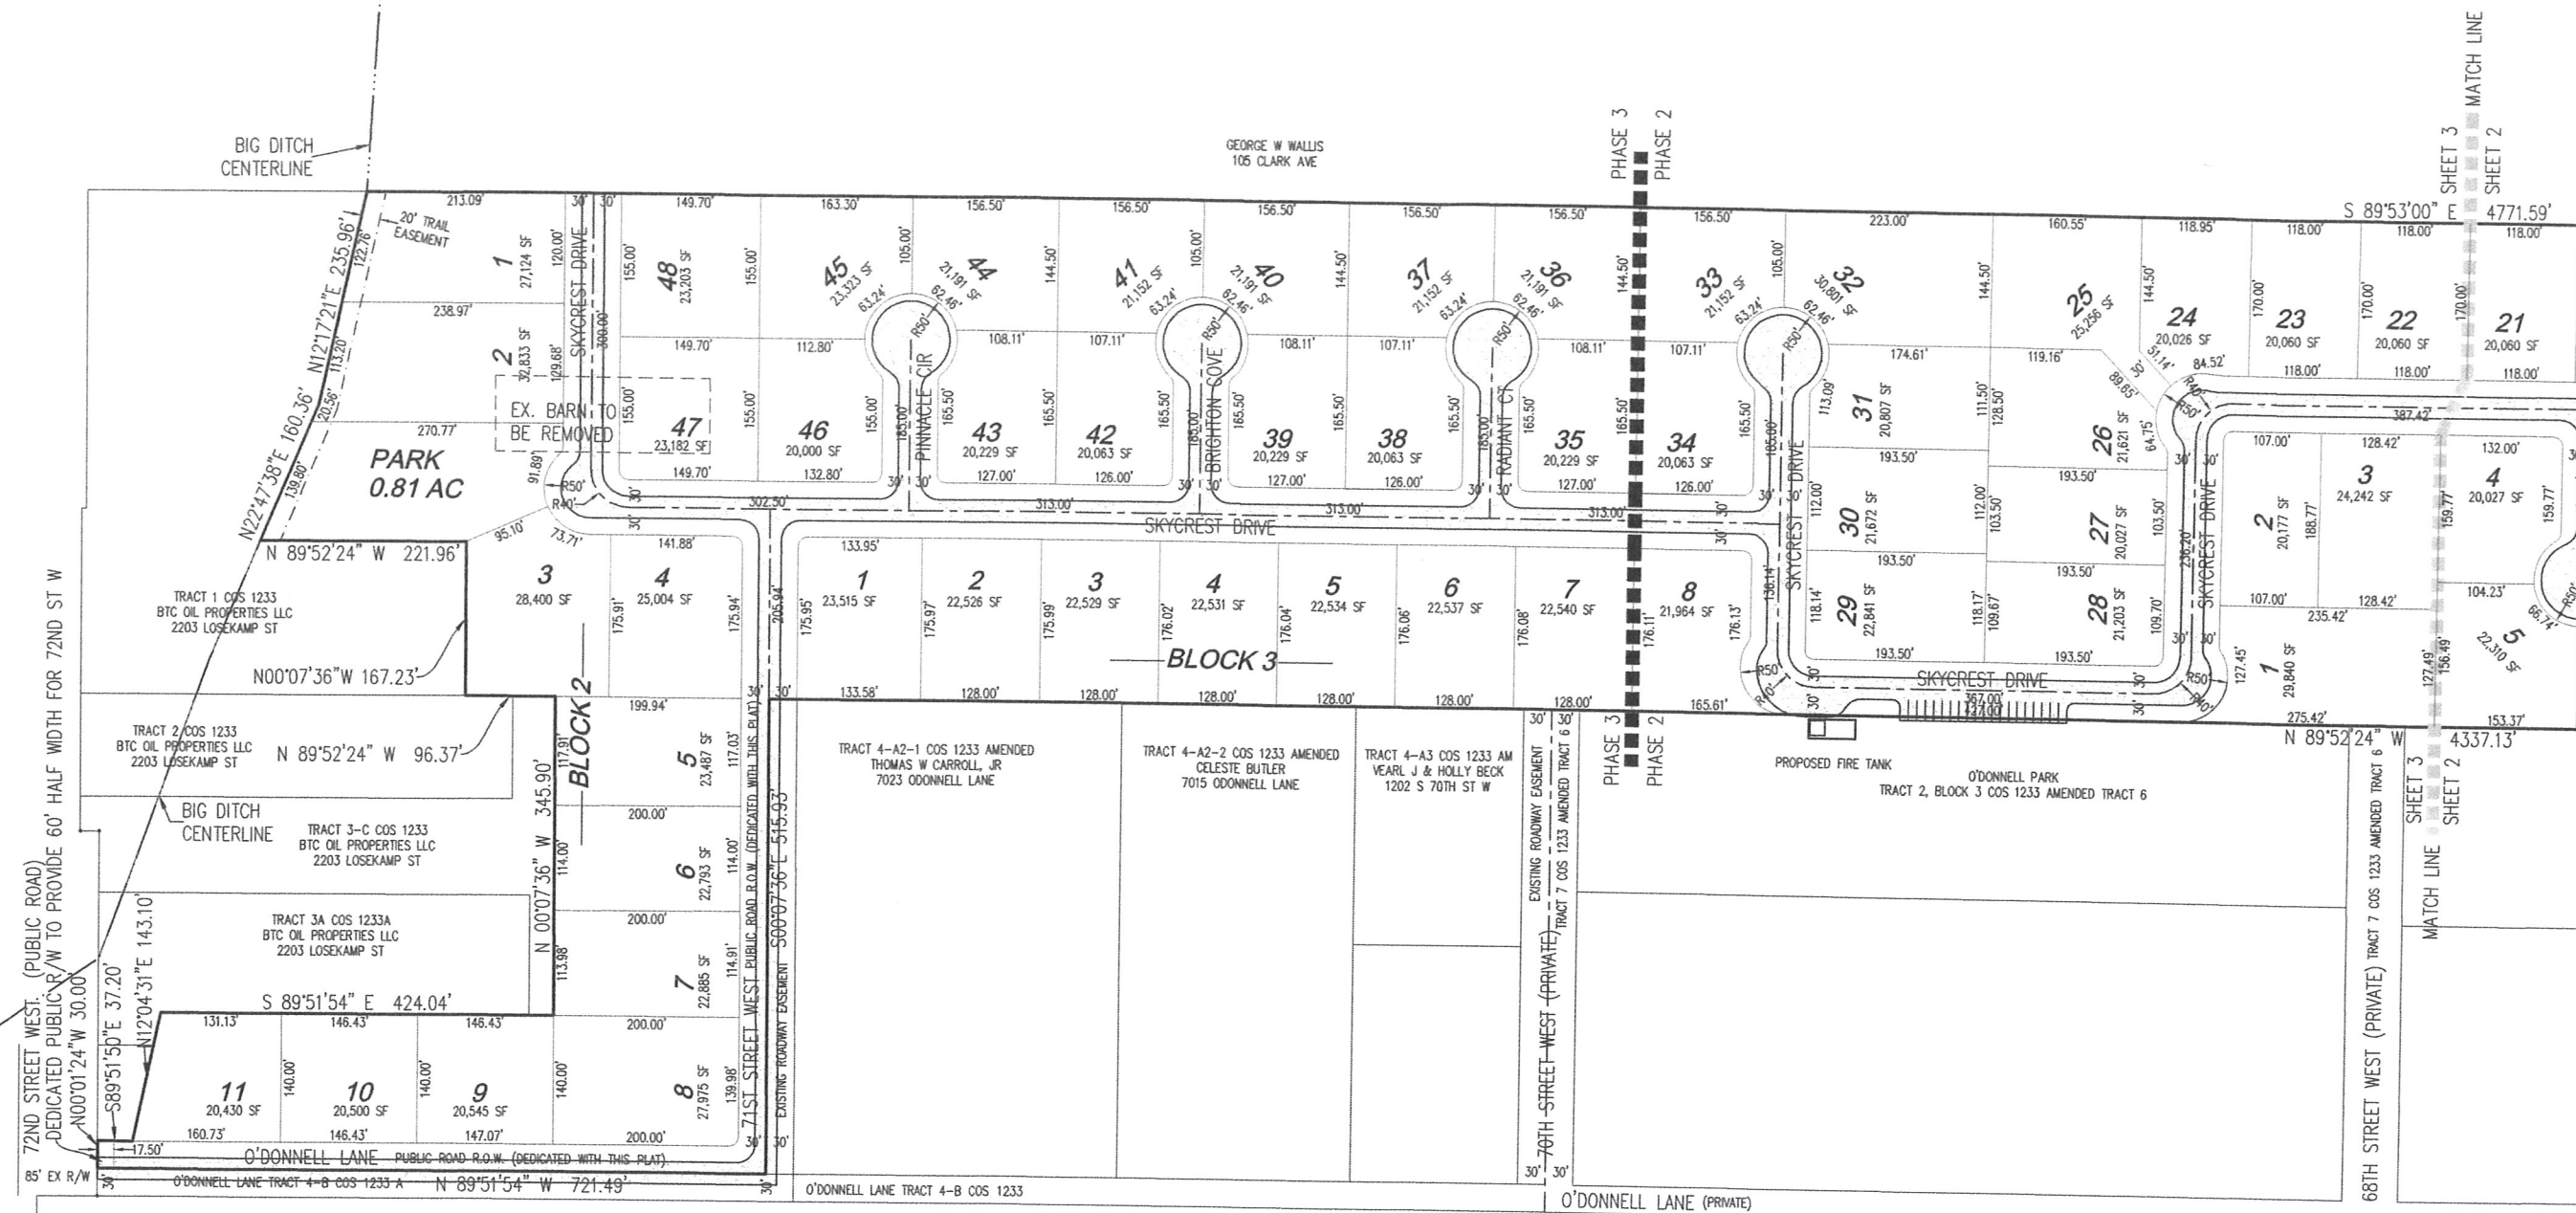

SCALE 1"=100' (24x36)  
SCALE 1"=200' (11x17)