


**VACATION REQUEST:
A PORTION OF LAKE HEIGHTS DRIVE AND DITTON DRIVE WITHIN
LAKE HILLS SUBDIVISION 25TH FILING
WITHIN W1/2SE1/4 OF SECTION 9, T01N, R26E
YELLOWSTONE COUNTY, MONTANA**

LANDOWNERS:
SUSAN B. LOVELY, INC. & LAURE TAYLOR, INC.
LOTS 1-11, BLOCK 62
LOTS 1-11 & 28, BLOCK 63
LOTS 1-3 & 7, BLOCK 65
JULIA LAWRENCE
LOTS 4-6, BLOCK 65
KEN E. ROLL
LOTS 3-5, BLOCK 63
JESSE ARSTEIN
LOTS 12-13, BLOCK 62

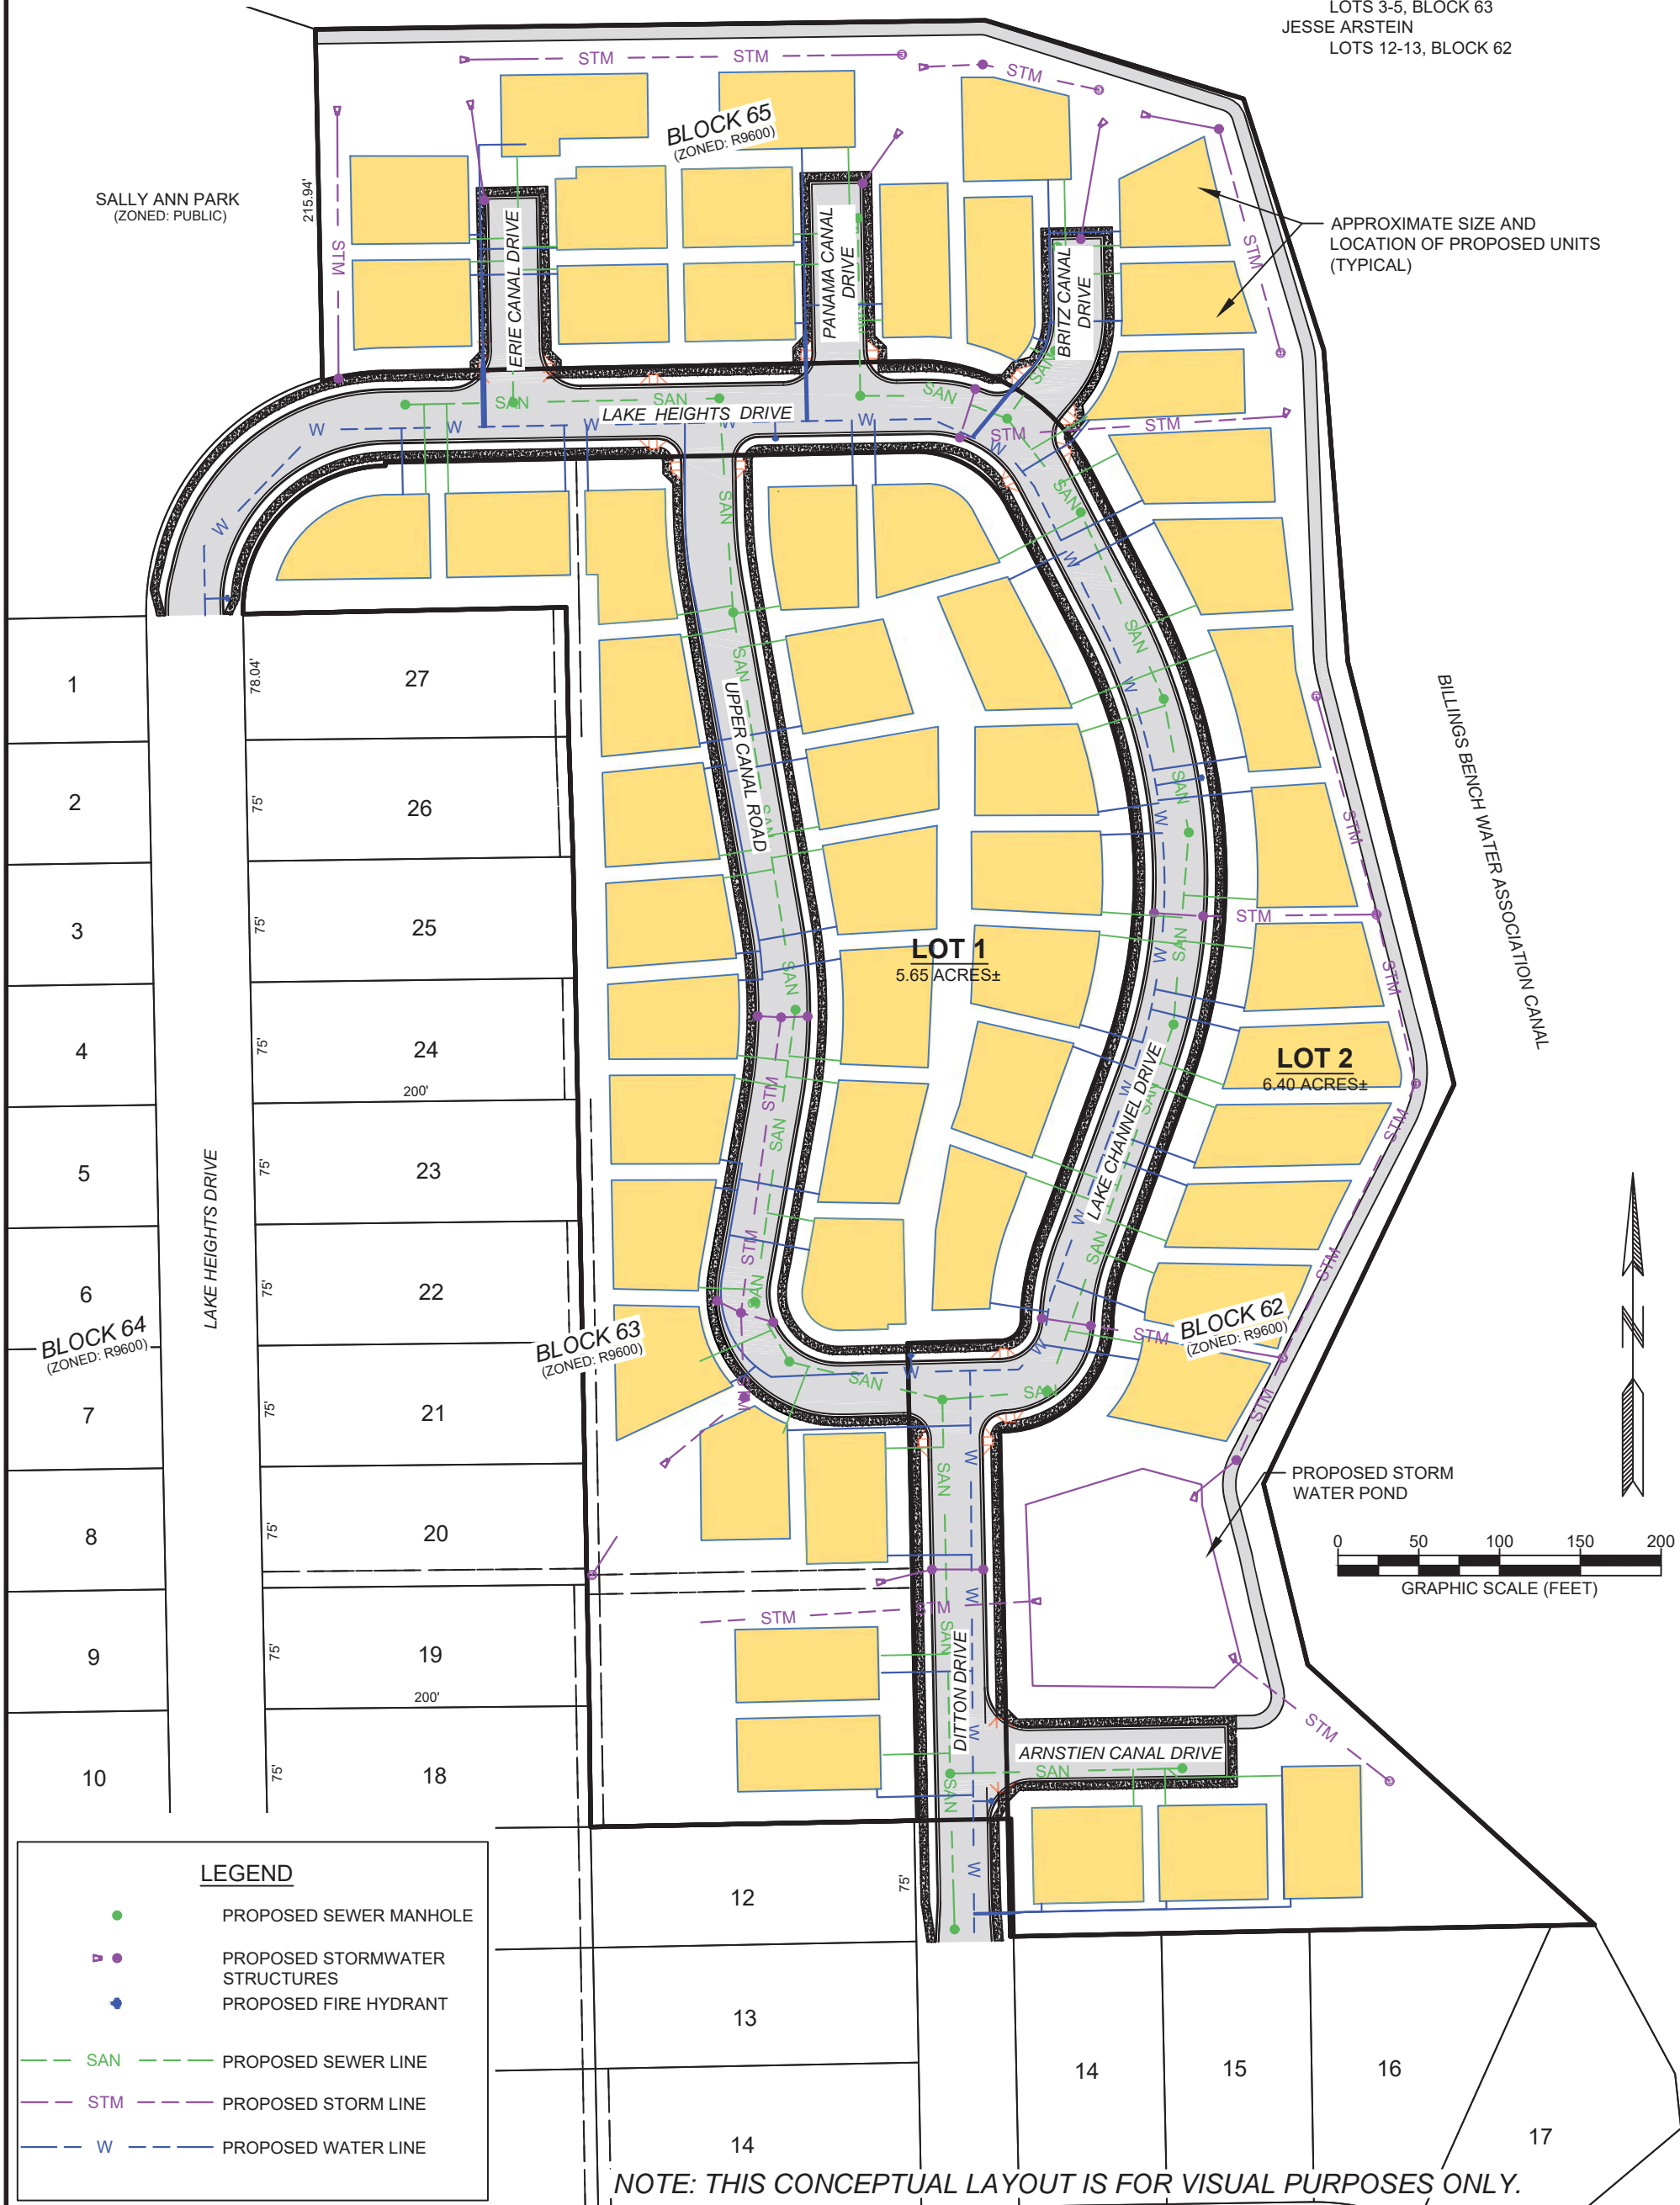

APPROXIMATE SIZE AND LOCATION OF PROPOSED UNITS (TYPICAL)

LEGEND

- PROPOSED SEWER MANHOLE
- ◻ PROPOSED STORMWATER STRUCTURES
- ◆ PROPOSED FIRE HYDRANT
- SAN — PROPOSED SEWER LINE
- STM — PROPOSED STORM LINE
- W — PROPOSED WATER LINE

NOTE: THIS CONCEPTUAL LAYOUT IS FOR VISUAL PURPOSES ONLY.

T SHEET NO. 2 OF 2	CANAL VISTA VACATION REQUEST	<table border="1" style="width: 100%; border-collapse: collapse;"> <tr> <td>DSGN</td> <td>DATE</td> <td>CKD</td> </tr> <tr> <td>AMR</td> <td>11/08/18</td> <td>GTR</td> </tr> <tr> <td>REV</td> <td>DATE</td> <td>CKD</td> </tr> <tr> <td> </td> <td> </td> <td> </td> </tr> <tr> <td> </td> <td> </td> <td> </td> </tr> <tr> <td> </td> <td> </td> <td> </td> </tr> </table>	DSGN	DATE	CKD	AMR	11/08/18	GTR	REV	DATE	CKD										PREPARED FOR: CANAL VISTA OWNERSHIP GROUP	 WWC ENGINEERING 51 N 15TH STREET, SUITE 1 BILLINGS, MT 59101 (406) 894-2210	COPYRIGHT 2018 <small>WWC ENGINEERING, HEREBY RESERVES OUR COMMON LAW COPYRIGHT IN THIS DOCUMENT AND THE IDEAS AND DESIGNS INCORPORATED HEREIN AS AN INSTRUMENT OF PROFESSIONAL SERVICE WHICH SHALL NOT BE USED IN WHOLE OR PART FOR ANY PROJECTS OR OTHER USE WITHOUT OUR EXPRESS WRITTEN AUTHORIZATION.</small>
	DSGN	DATE	CKD																				
AMR	11/08/18	GTR																					
REV	DATE	CKD																					
JOB # 18147		<small>PLOT STYLE: WWC COLOR.ctb 17/01/2019 FILE PATH: K:\Billings\SL\18147\CADD\SURVEY\Canal Vista Road Vacation 2.dwg</small>																					