

PROJECT TITLE
PETITION FOR ANNEXATION
C.O.S. 1889 AMENDED

SHEET TITLE
VICINITY MAP

DRAWN BY
 TJK

DATE
 Feb-21

CHECKED BY
 CD

CLIENT
AVIATION
PROPERTIES, LLC




PERFORMANCE
 ENGINEERING

608 NORTH 29TH STREET
 BILLINGS, MT 59101

(406) 384-0080
 www.performance-es.com

EXHIBIT
EX A

COPYRIGHT 2021 ©

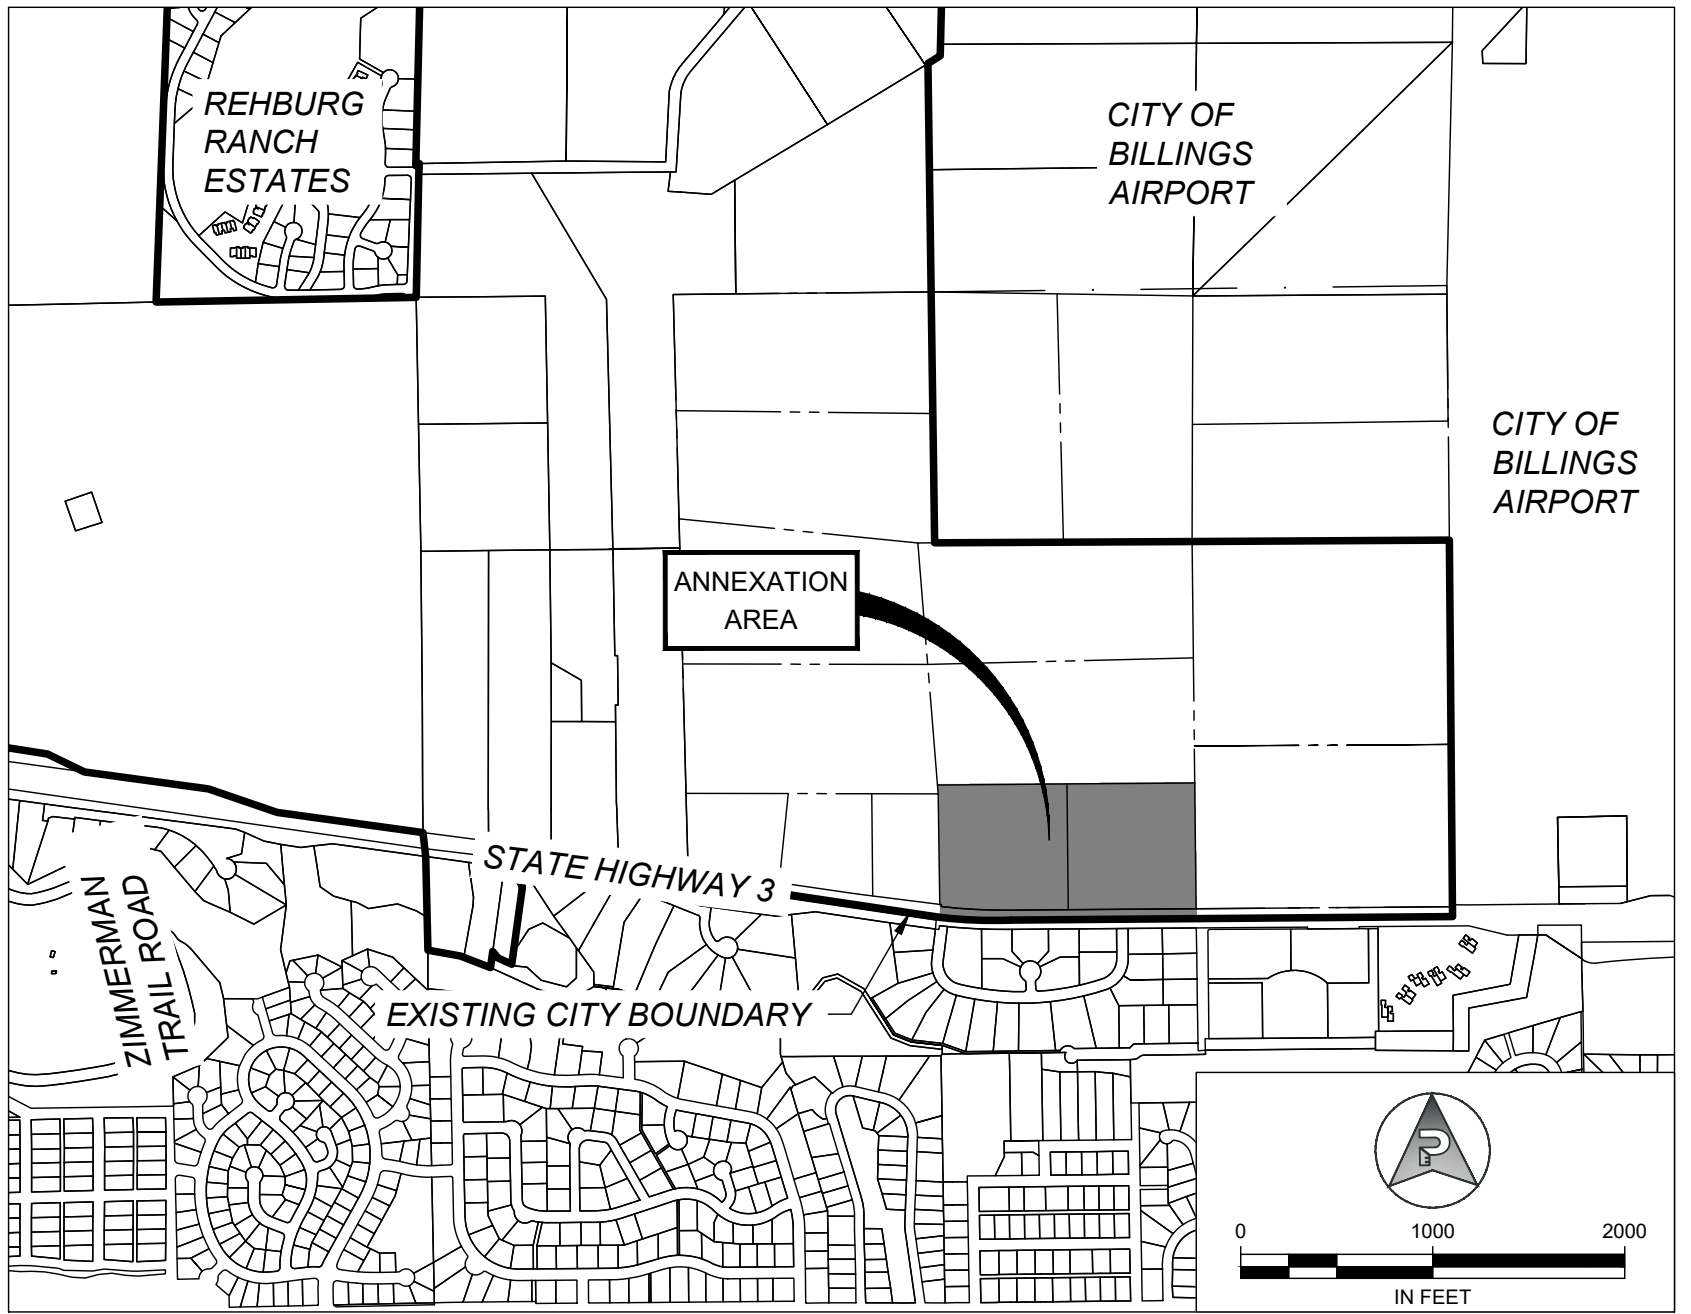

PROJECT TITLE
PETITION FOR ANNEXATION
C.O.S. 1889 AMENDED

SHEET TITLE
AREA DETAIL MAP

CLIENT
AVIATION
PROPERTIES, LLC

PERFORMANCE ENGINEERING
 608 NORTH 29TH STREET
 BILLINGS, MT 59101
 (406) 384-0080
 www.performance-es.com

EXHIBIT
EX B

COPYRIGHT 2021 ©

