

EXHIBIT A



MONTANA RESCUE MISSION ALLEY DISCONTINUANCE
 WITHIN
 BILLINGS ORIGINAL TOWNSITE BLOCK 191

PREPARED FOR : MONTANA RESCUE MISSION

PREPARED BY : **SANDERSON STEWART**

NOVEMBER 2021

BILLINGS, MONTANA

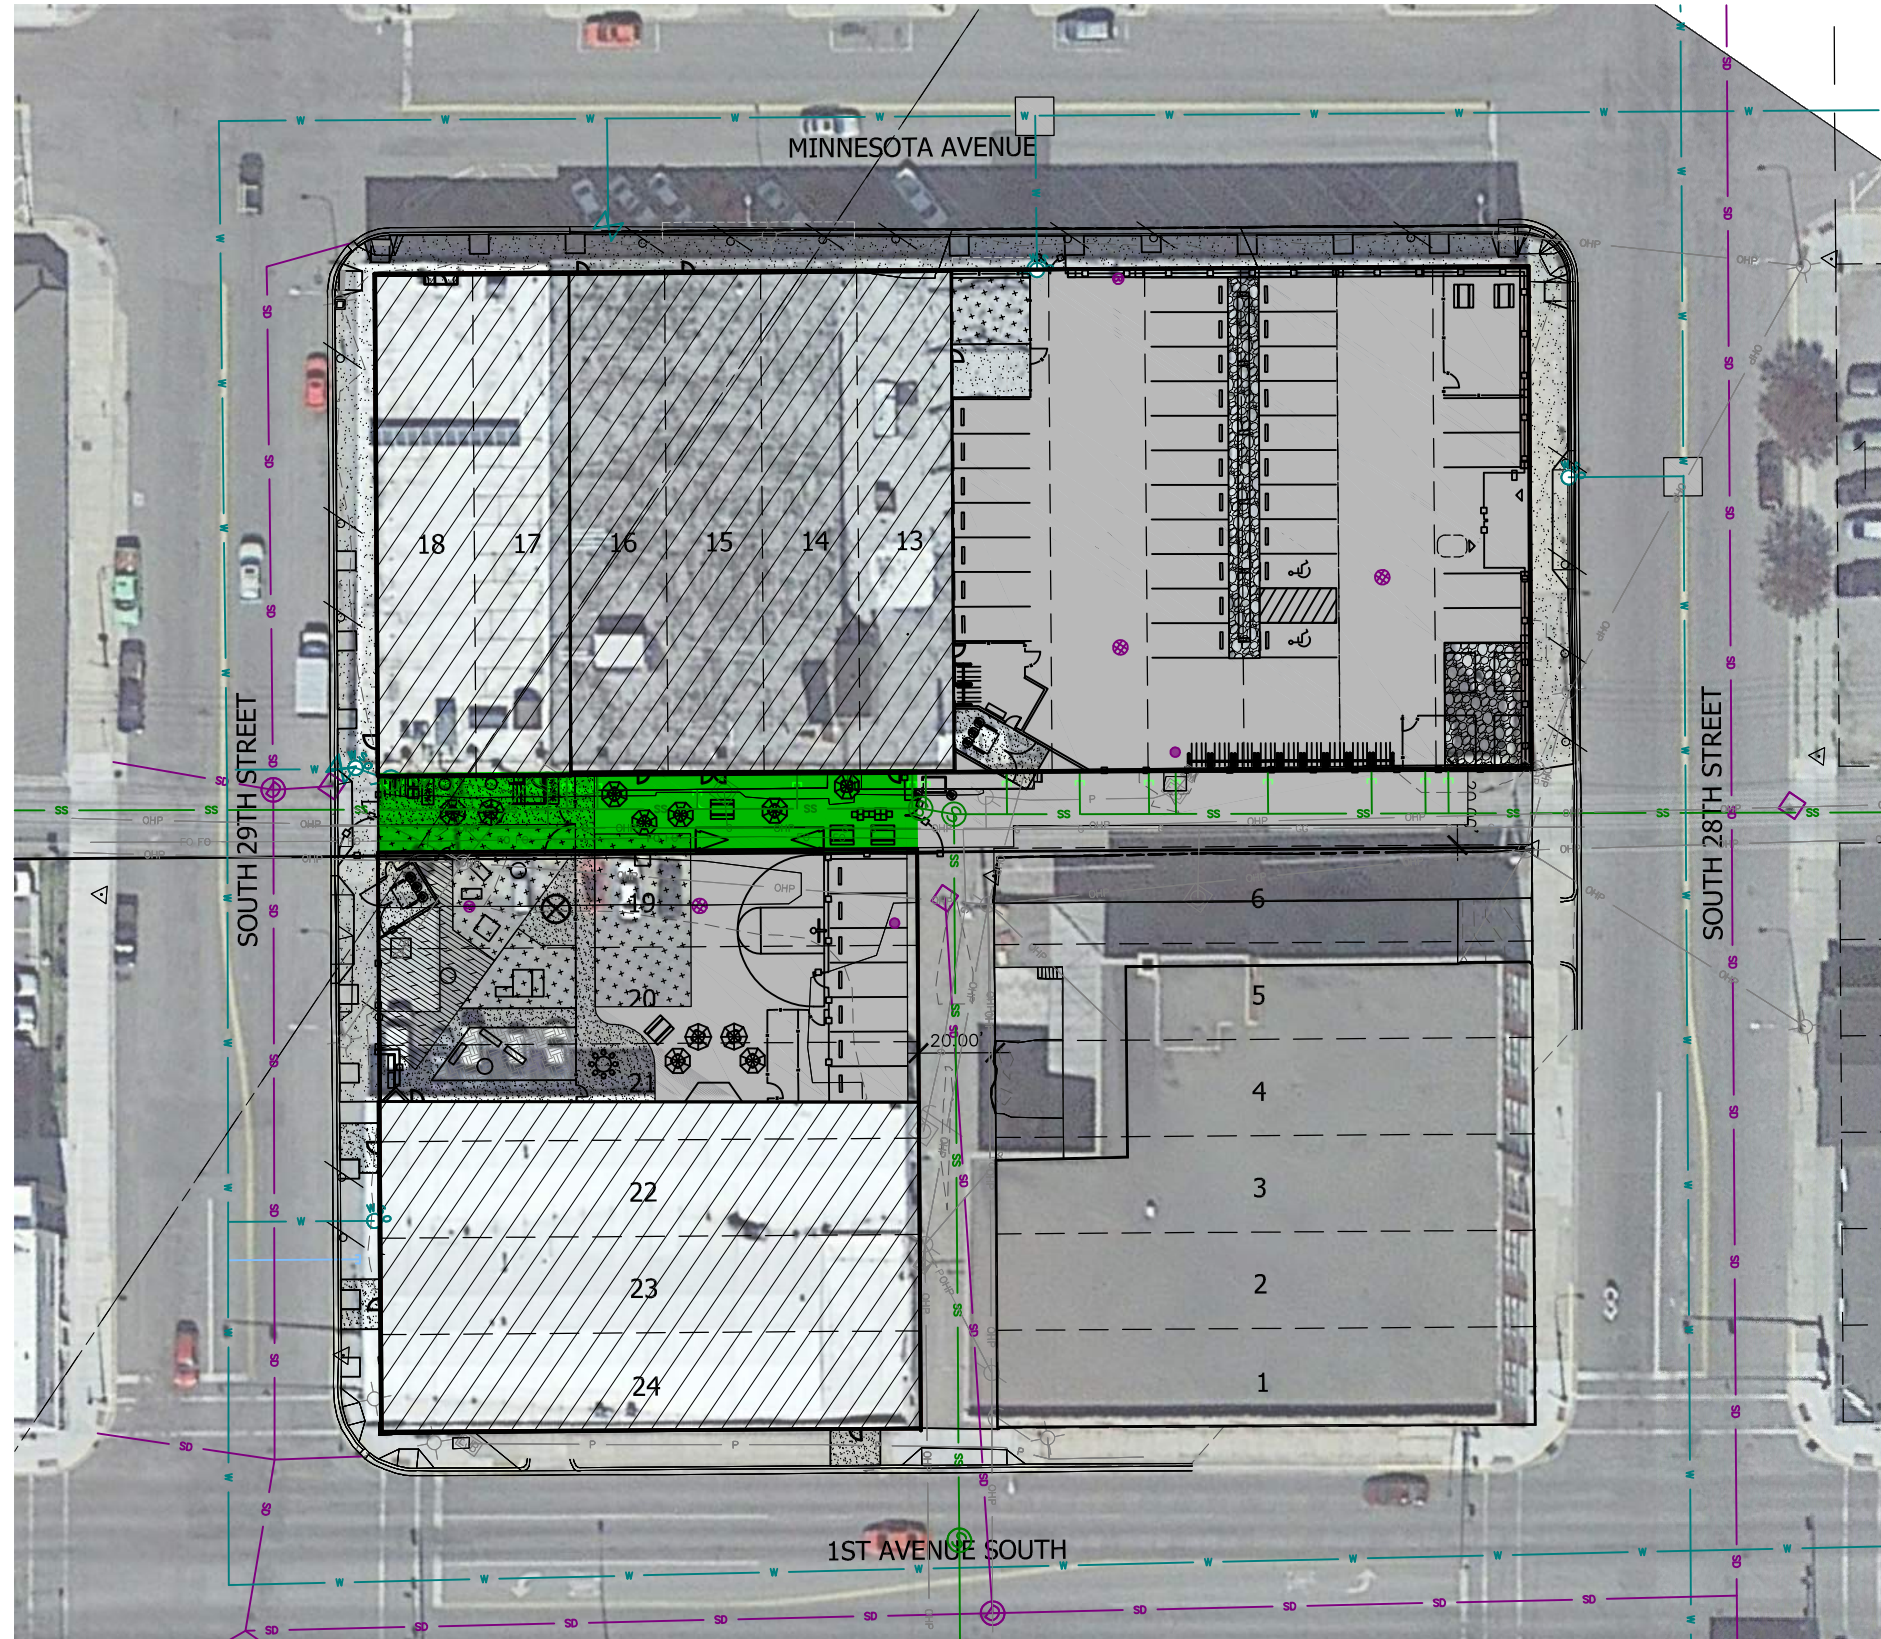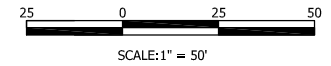

LEGEND

	EXISTING
GUYWIRE	
GAS METER	
POWER METER	
ELECTRIC JUNCTION BOX	
POWER POLE	
LIGHT POLE	
SIGN	
BOLLARD	
SANITARY SEWER MANHOLE	
WATER VALVE	
FIRE HYDRANT	
STORM DRAIN MANHOLE	
CATCH BASIN	
CURB STOP	
SANITARY SEWER	
STORM DRAIN	
WATER	
CURB AND GUTTER	
EDGE OF ASPHALT	
FIBER OPTIC	
GAS PIPELINE	
UNDERGROUND POWER	
OVERHEAD POWER	
CONTOUR	
TURNING MOVEMENT EXTENTS	