


Project: BP-22-03691
 Dining Room Addition
 5821 Shooting Star Trail


Site Plan
 (NOT TO SCALE)



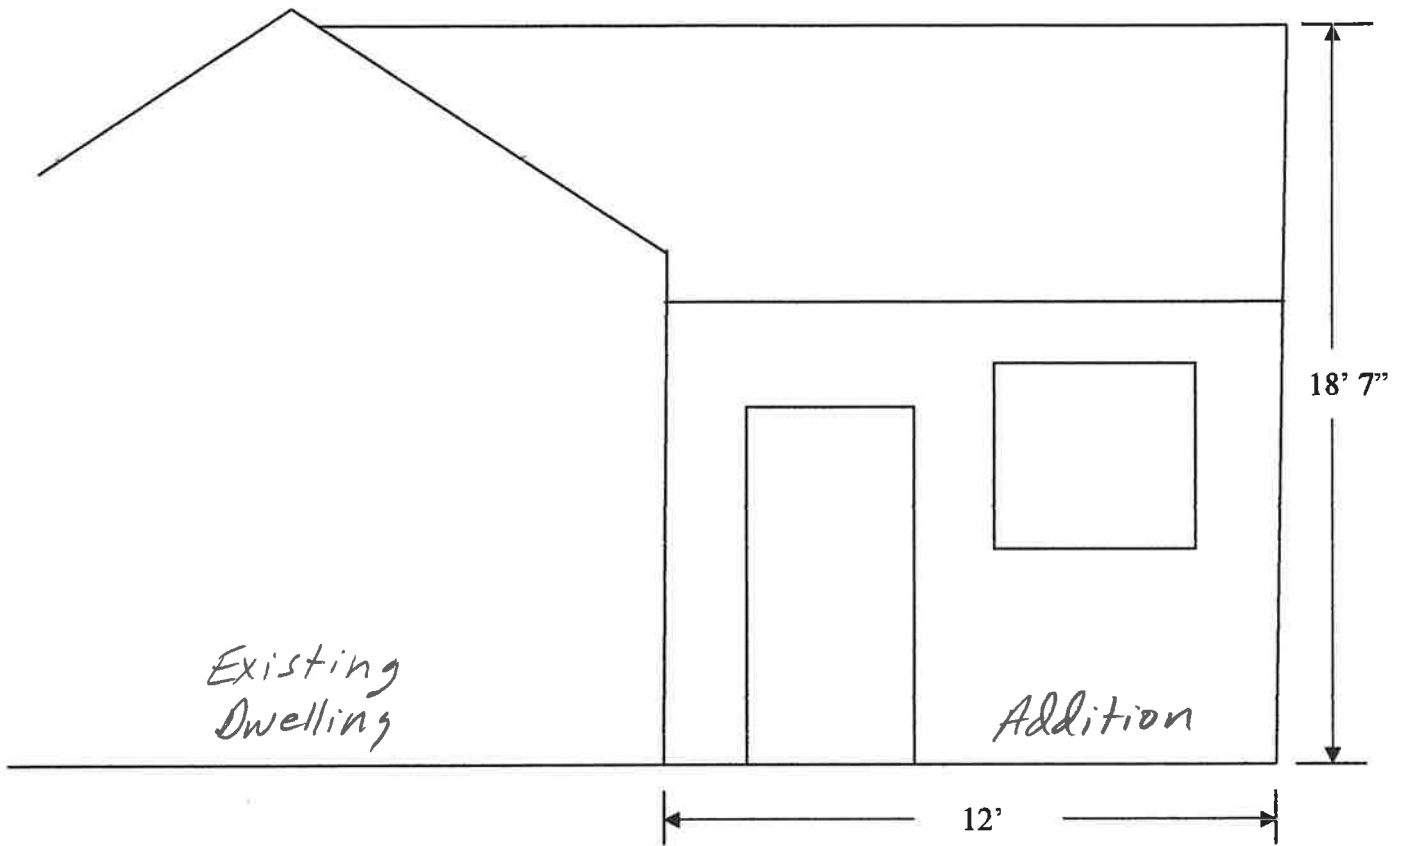

NOT TO SCALE

Dining Room Addition – Basic Concept
View looking West

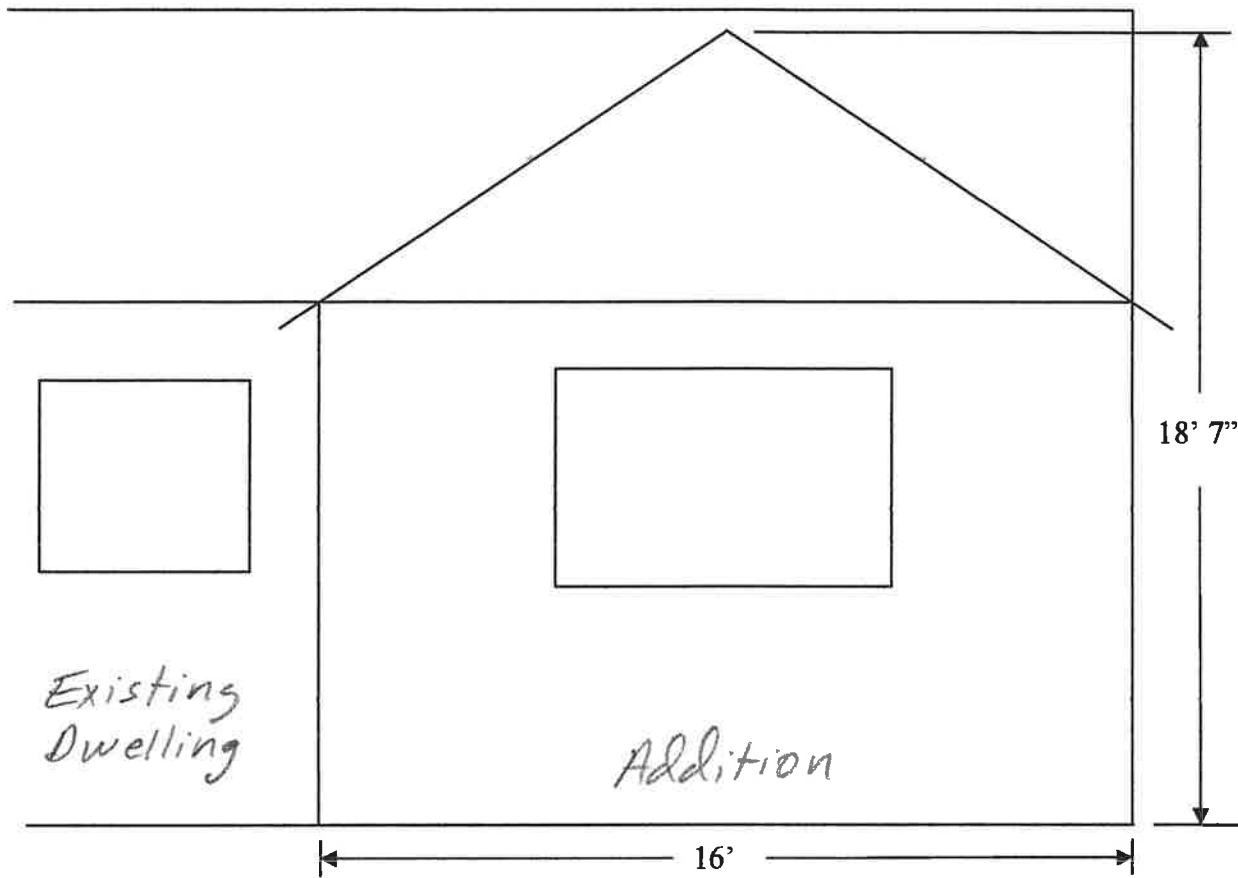

Existing Dwelling

Addition

16'

18' 7"

NOT TO SCALE

Dining Room Addition – Basic Concept
View looking South