

**DESIGN**  As Designed  
 With Changes

Approval for Production

X  
 Client Signature \_\_\_\_\_

Sales \_\_\_\_\_


DATE \_\_\_\_ / \_\_\_\_ / \_\_\_\_



PHOTO RENDERING



EXISTING MANUAL READER CABINET - REMOVE

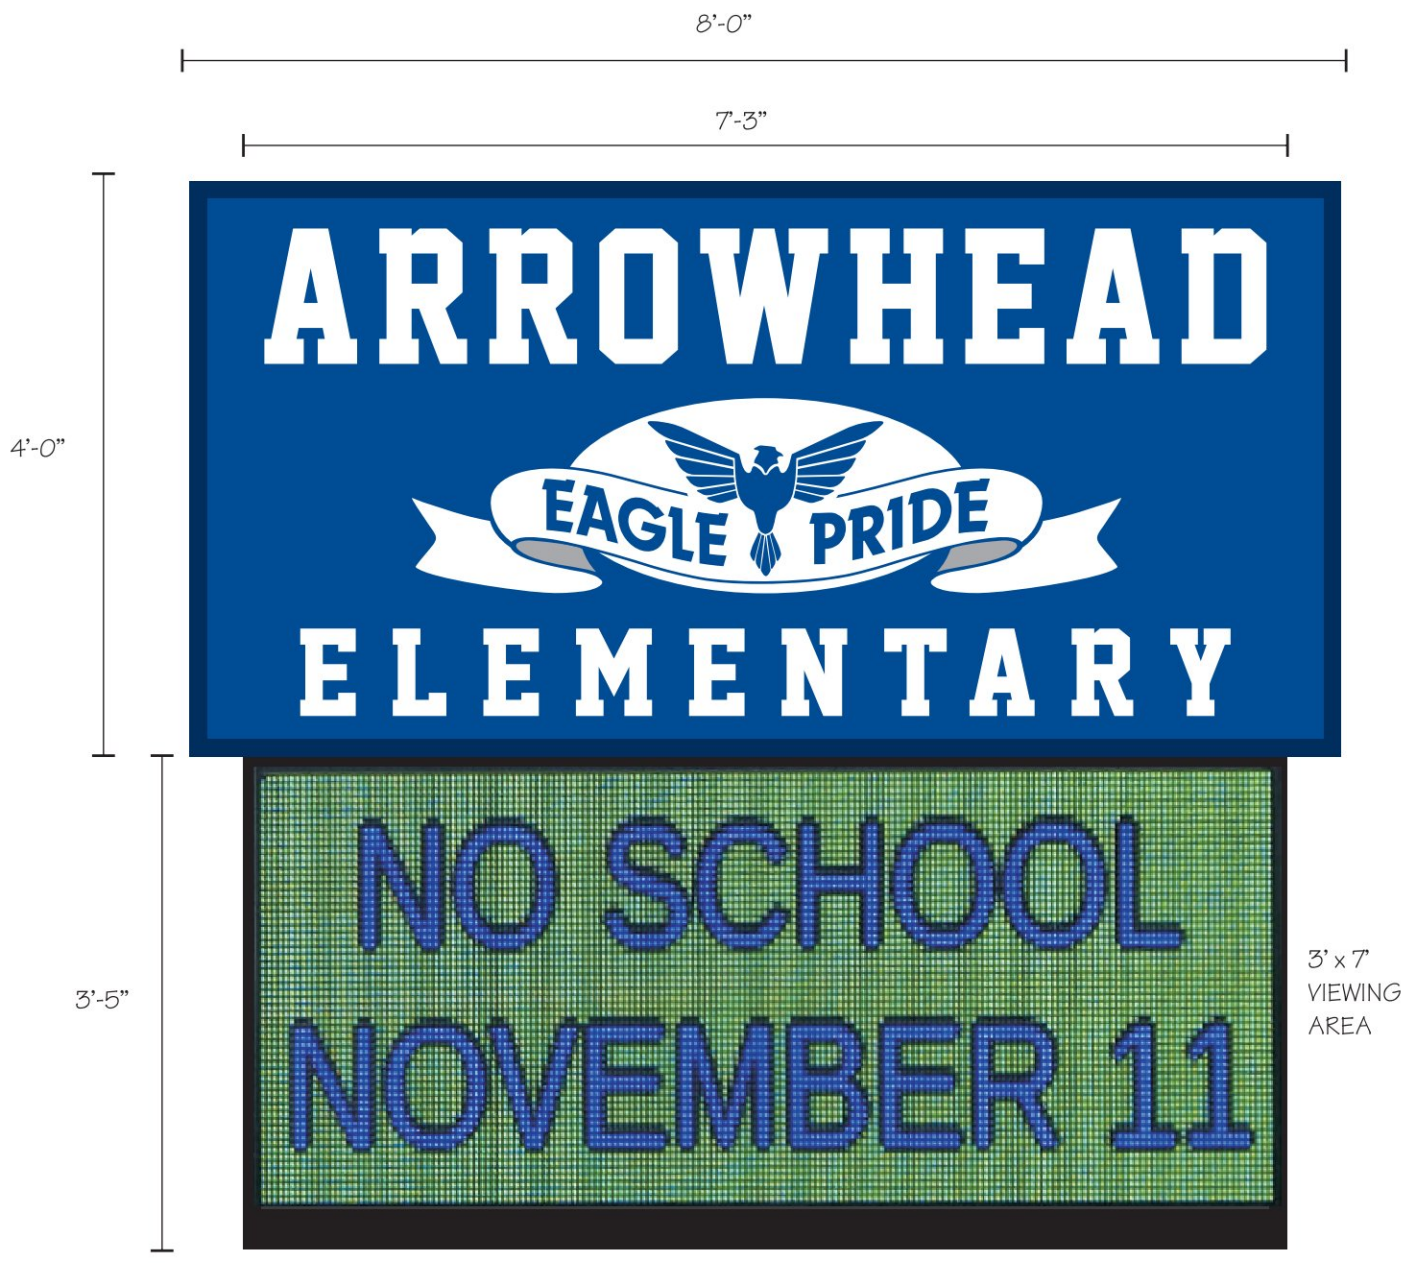

SINGLE FACED BUILDING SIGN AND EMD SCALE 3/4" = 1'-0"

- A** MANUFACTURE AND INSTALL ONE SINGLE FACED BUILDING SIGN, FABRICATED THRIFT-T FRAME EXTRUDED ALUMINUM CABINET, ENAMEL PAINT FINISH DARK BLUE, WHITE POLYCARBONATE FACE WITH APPLIED VINYL FILM GRAPHICS, 3630-157 SULTAN BLUE AND 3630-51 SILVER GRAY VINYLs. ILLUMINATE FROM INTERIOR OF CABINET WITH SLOAN WHITE LEDS. MOUNT CABINET FLUSH TO BUILDING WALL IN PLACE OF EXISTING MANUAL READER CABINET AS SHOWN IN PHOTO RENDERING.
- A1** PROVIDE AND INSTALL ONE S/F ELECTRONIC MESSAGE UNIT. WATCHFIRE SERIES FULL COLOR LED UNIT. 16MM PIXEL PITCH WITH A 54 X 126 LAMP MATRIX CAPABLE OF UP TO 5 LINES OF 4" HIGH COPY. CONTROLLING IGNITE SOFTWARE, WIRELESS MODEM WITH LIFE OF UNIT CELLULAR CONTRACT COMMUNICATIONS, TEMP SENSOR, 100 STEP PHOTO CELL AND WEB BASED TRAINING ALL INCLUDED. MOUNT BELOW NEW BUILDING SIGN AS SHOWN.



**SIGN PRODUCTS, INC.**  
 1425 MONAD, BILLINGS, MT 59104  
 Phone: (406) 252-6348 Fax: (406) 252-6654

CLIENT  
 ARROWHEAD ELEMENTARY  
 BILLINGS, MT

DATE 01-24-22  
 SCALE SHOWN

DESIGN # 19780-22  
 SALES BRADY R.

DESIGNER TP  
 SHEET # 1 OF 1

This design is the property of Sign Products Inc. and all rights to its use or reproduction are reserved

# Arrowhead Elementary

remove existing sign, install new sign with EMD

## Legend

📍 2510 38th St W

2510 38th St W

wall sign location

Arrowhead School

Hanna Construction

Google Earth

Image Landsat / Copernicus

100 ft



# Arrowhead Elementary

remove existing sign, install new sign with EMD

## Legend

📍 2510 38th St W



Wall Sq footage:  $2,760$   
 $\times 25\%$   

---

 $690 \text{ sq ft}$

Sign Sq footage =  $56.77$

Certification of Owner/Operator of E-Sign

I hereby certify that I have received and understand the regulations, restrictions and prohibitions related to Electronic Message Display (EMD) signs and further certify that I will operate such EMD sign(s) in compliance with the City Sign Code regulations.

Pam Meier  
Print Name

Pam Meier  
Signature

East side of School - in current reader board  
Location of EMD sign 2510 38th St W  
Space.

3-1-2022  
Date

