


- VARIANCES REQUESTED:**
1. RELAXATION OF CMU-2 BUILD-TO REQUIREMENTS FOR SIDE STREETS. (TABLE 27-400-3)
 2. RELAXATION OF FRONT MINIMUM FRONT LOT LINE COVERAGE. (TABLE 27-400-3)
 3. REMOVAL OF BUILD TO CORNER REQUIREMENT. (TABLE 27-400-3)
 4. PERMITTING NO FRONT FACADE ENTRANCES (TABLE 27-400-3).

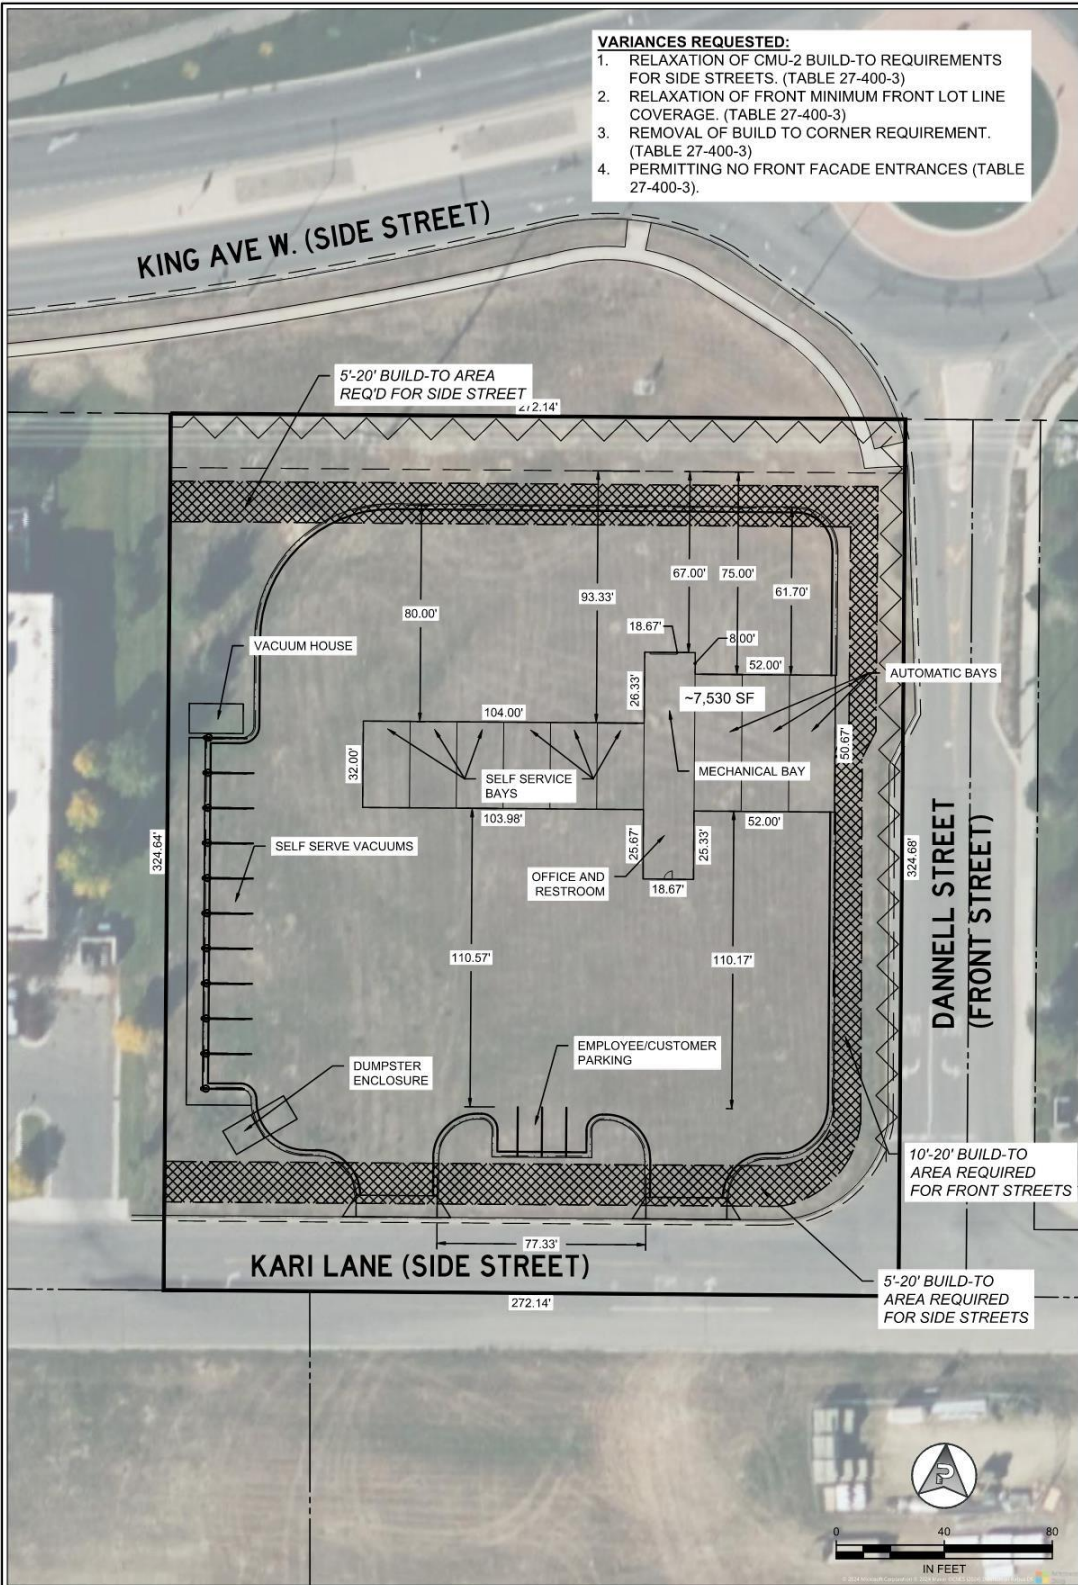

DRAWING NUMBER C1.1 <small>COPYRIGHT 2024 ©</small>	SHEET NUMBER 2 OF 2	PROJECT NUMBER 2024-113	SHEET TITLE PROPOSED VARIANCE SITE LAYOUT		P.E. DESIGNED BY J.B. 10/22/2024 DATE	QUALITY ASSURANCE J.B. CHECKED BY 10/23/2024 DATE	RMCW BILLINGS 421 KARI LANE BILLINGS, MT 59102						
			<table border="1"> <thead> <tr> <th>REV. BY</th> <th>DATE</th> <th>ISSUED BY</th> </tr> </thead> <tbody> <tr> <td> </td> <td> </td> <td> </td> </tr> <tr> <td> </td> <td> </td> <td> </td> </tr> <tr> <td> </td> <td> </td> <td> </td> </tr> </tbody> </table>	REV. BY	DATE	ISSUED BY							
REV. BY	DATE	ISSUED BY											

