





PERMIT

On-Site Wastewater Treatment System Inspection Report
Public Health - Division of Health Protection
406.256.2770

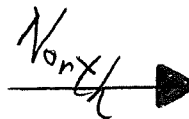

County Tracking Request #: 20512 EHS Permit #: 17557

Address: 392 Light Stream Ln. Legal Description: Sundance Sub. L.1 B.2
System Type: Pressure-dosed Chambers Total Area Installed: 65 lin' x 2 runs = 130 lin' x 3' wide = 390 sq ft
Additional System Details: Norweco Singular Green level II, 500 gal dose tank Ditch
Ditch 90' to tanks, Drainfield is 8' coc, 24" deep @ slope

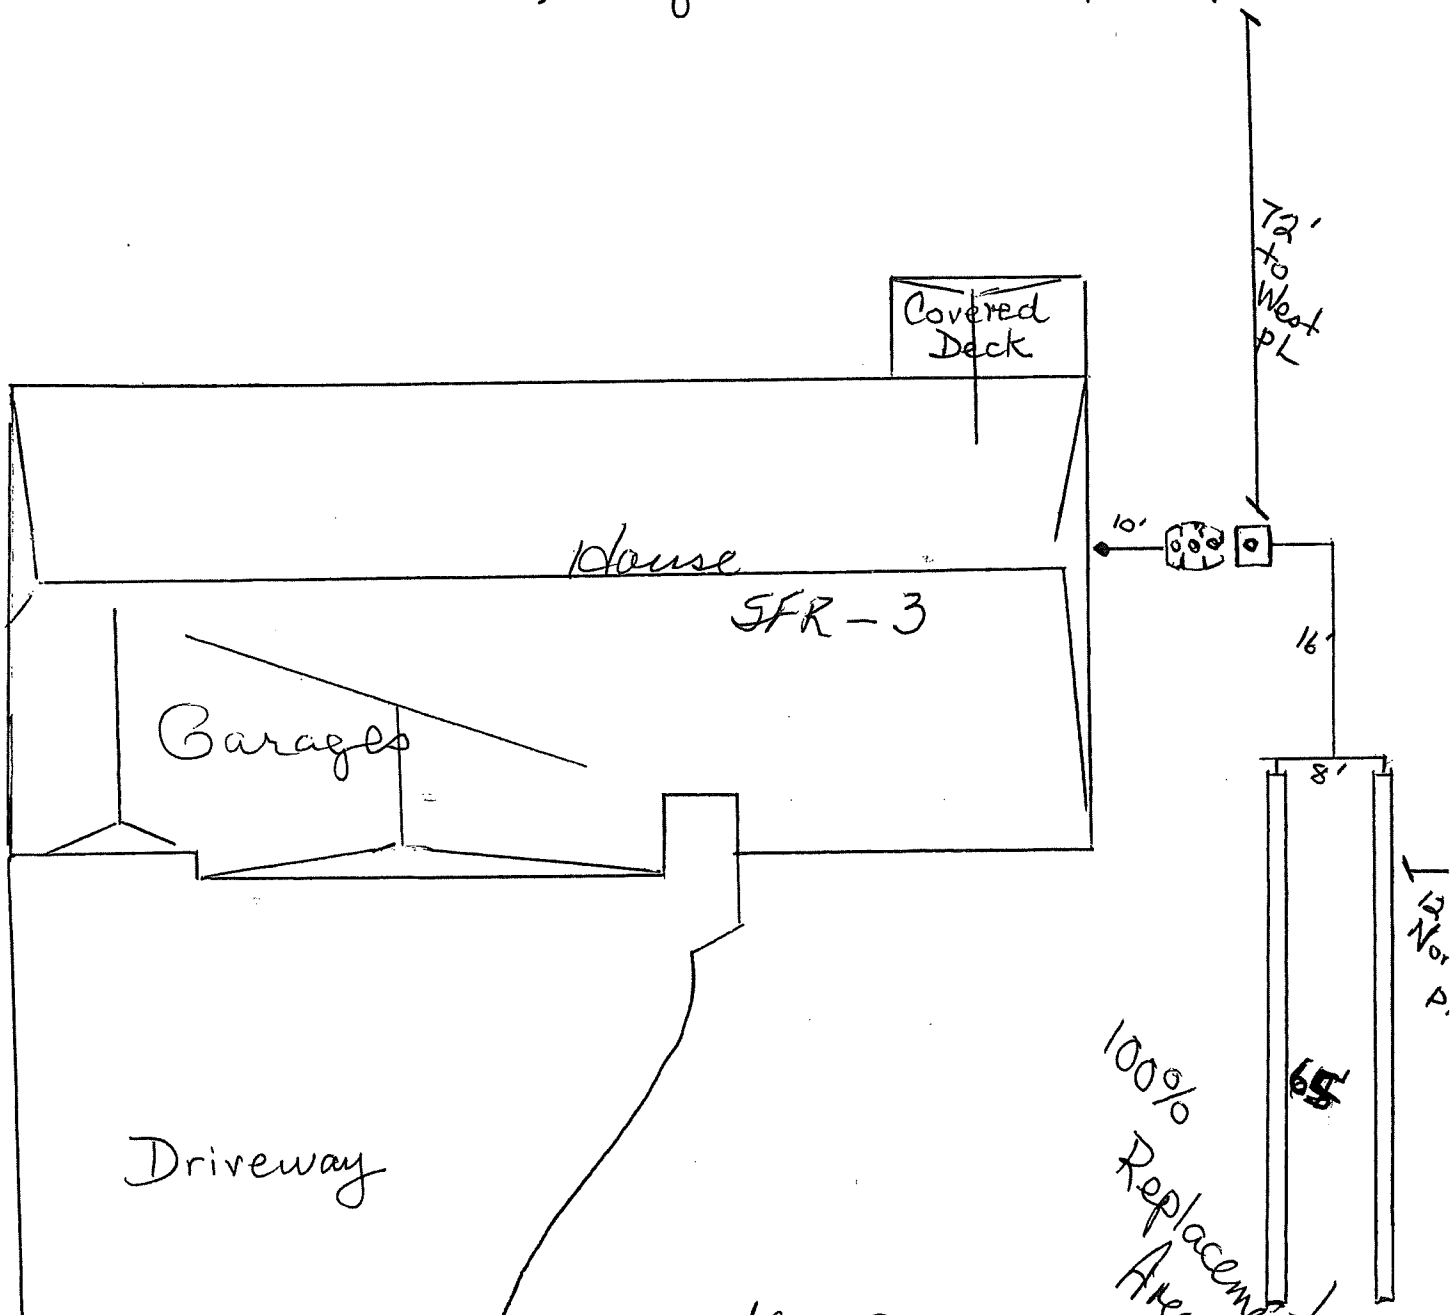

Date: 3/17/2022 Septic Installer: Wells Built Construction Sanitarian: S. Cozzens, KS

Note: Inspection report denotes compliance with plans submitted by the applicant and to the Yellowstone City-County Health Department Rules and Regulations (Rule #3). It does not guarantee performance or longevity of system. (Revised 11/2018)

Light Stream Ln.