


MAIN FLOOR PLAN CONCEPT

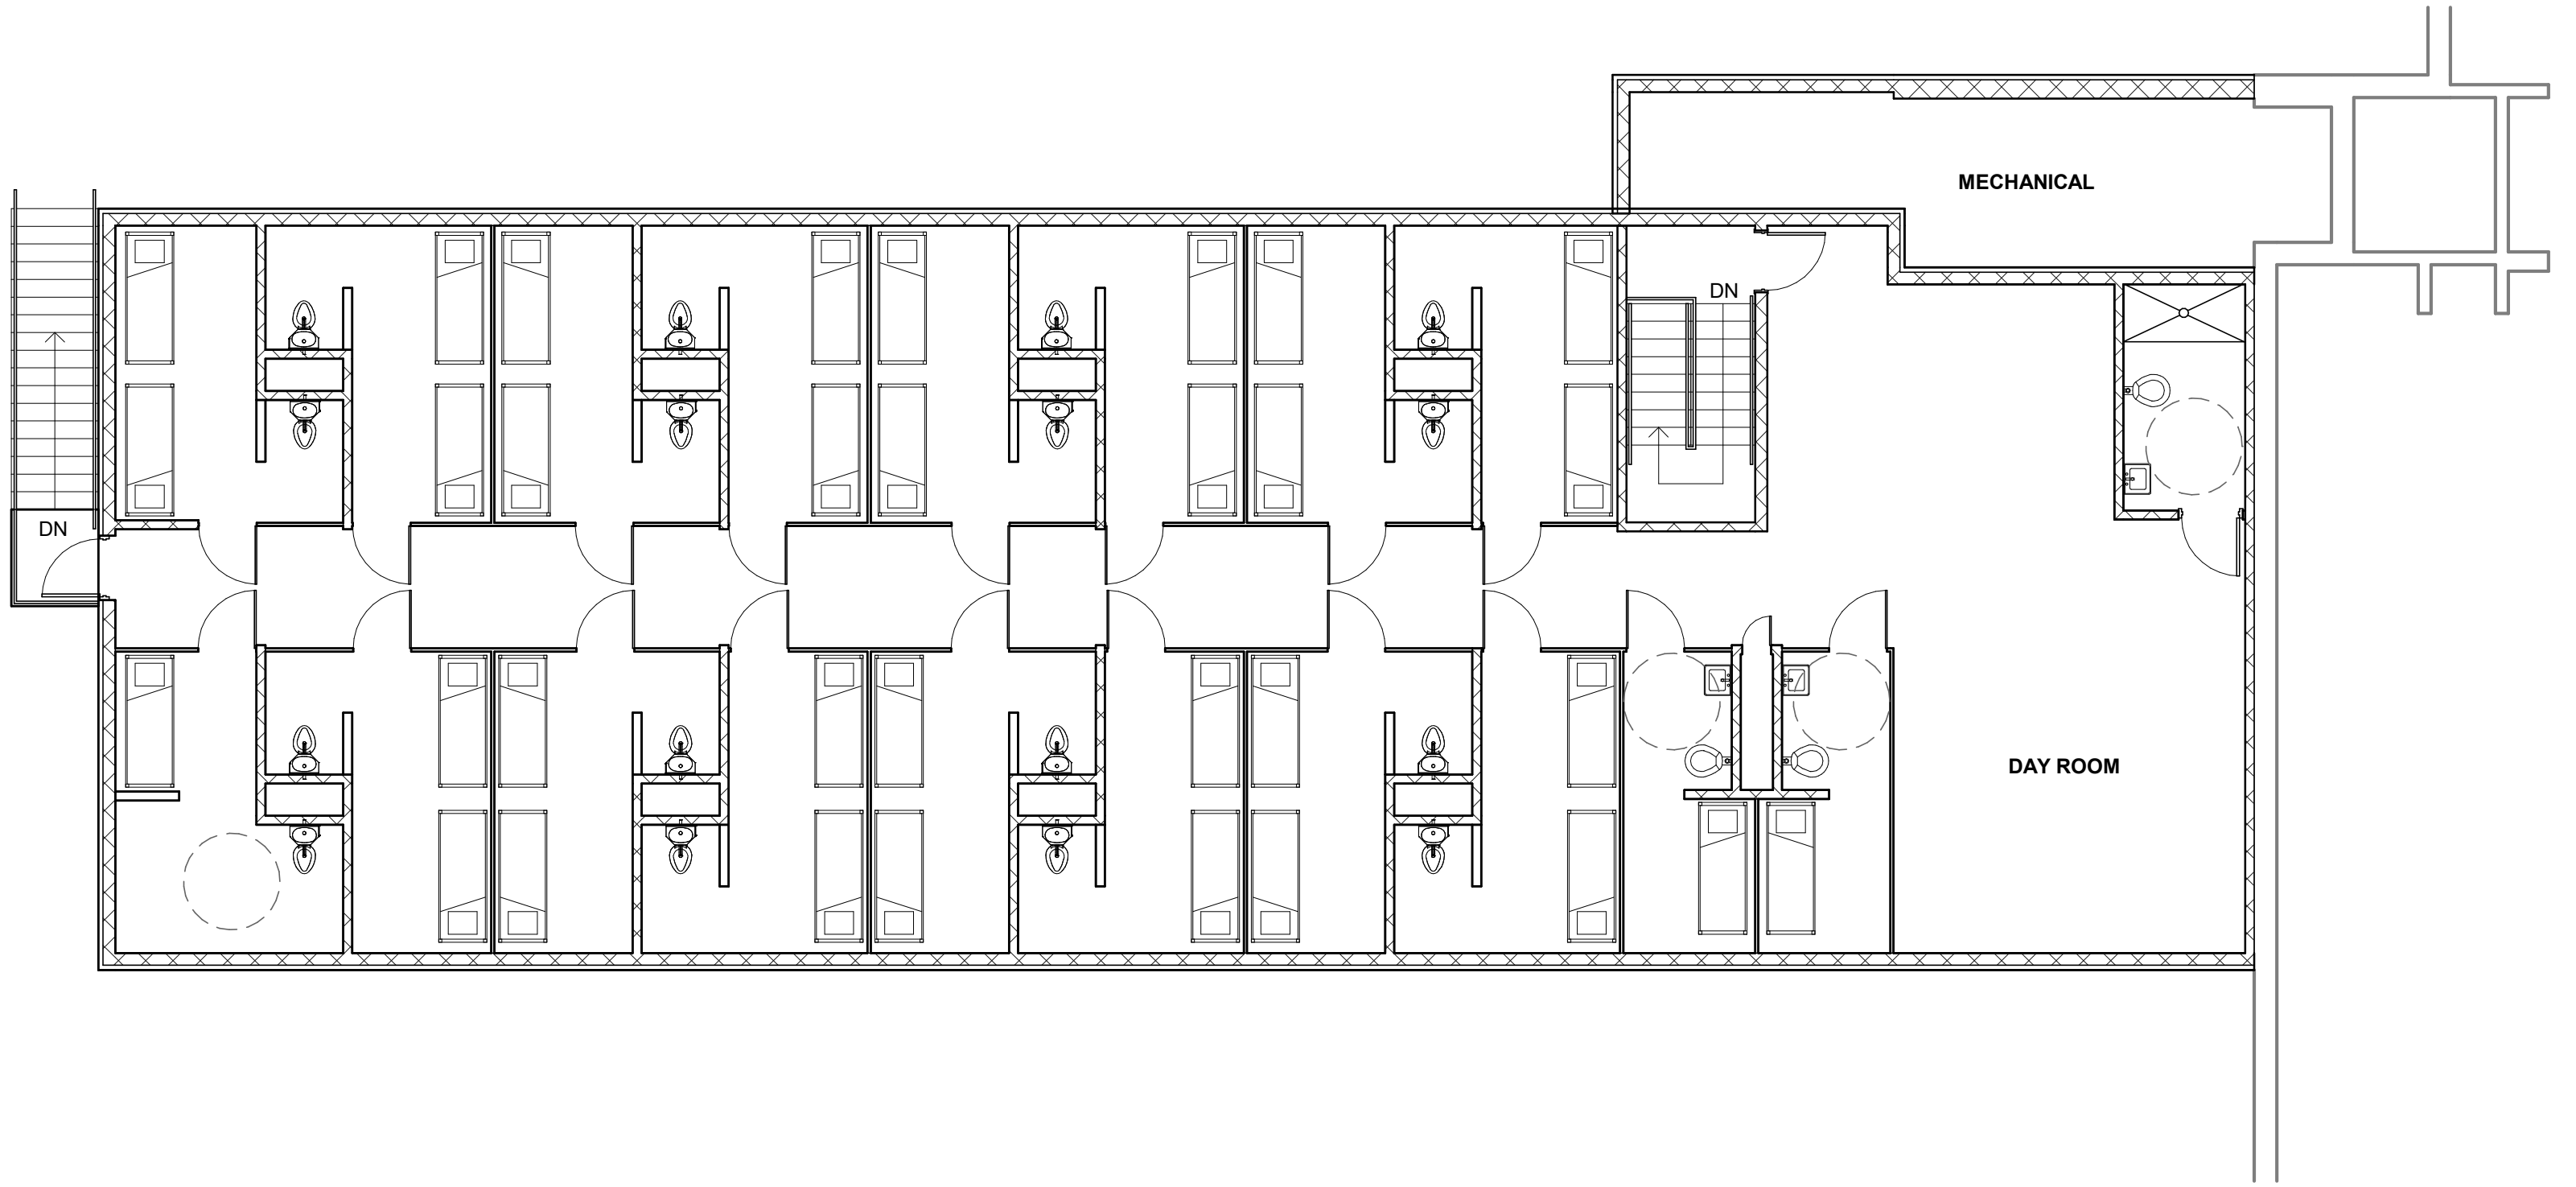

UPPER FLOOR PLAN

1/8" = 1'-0"