

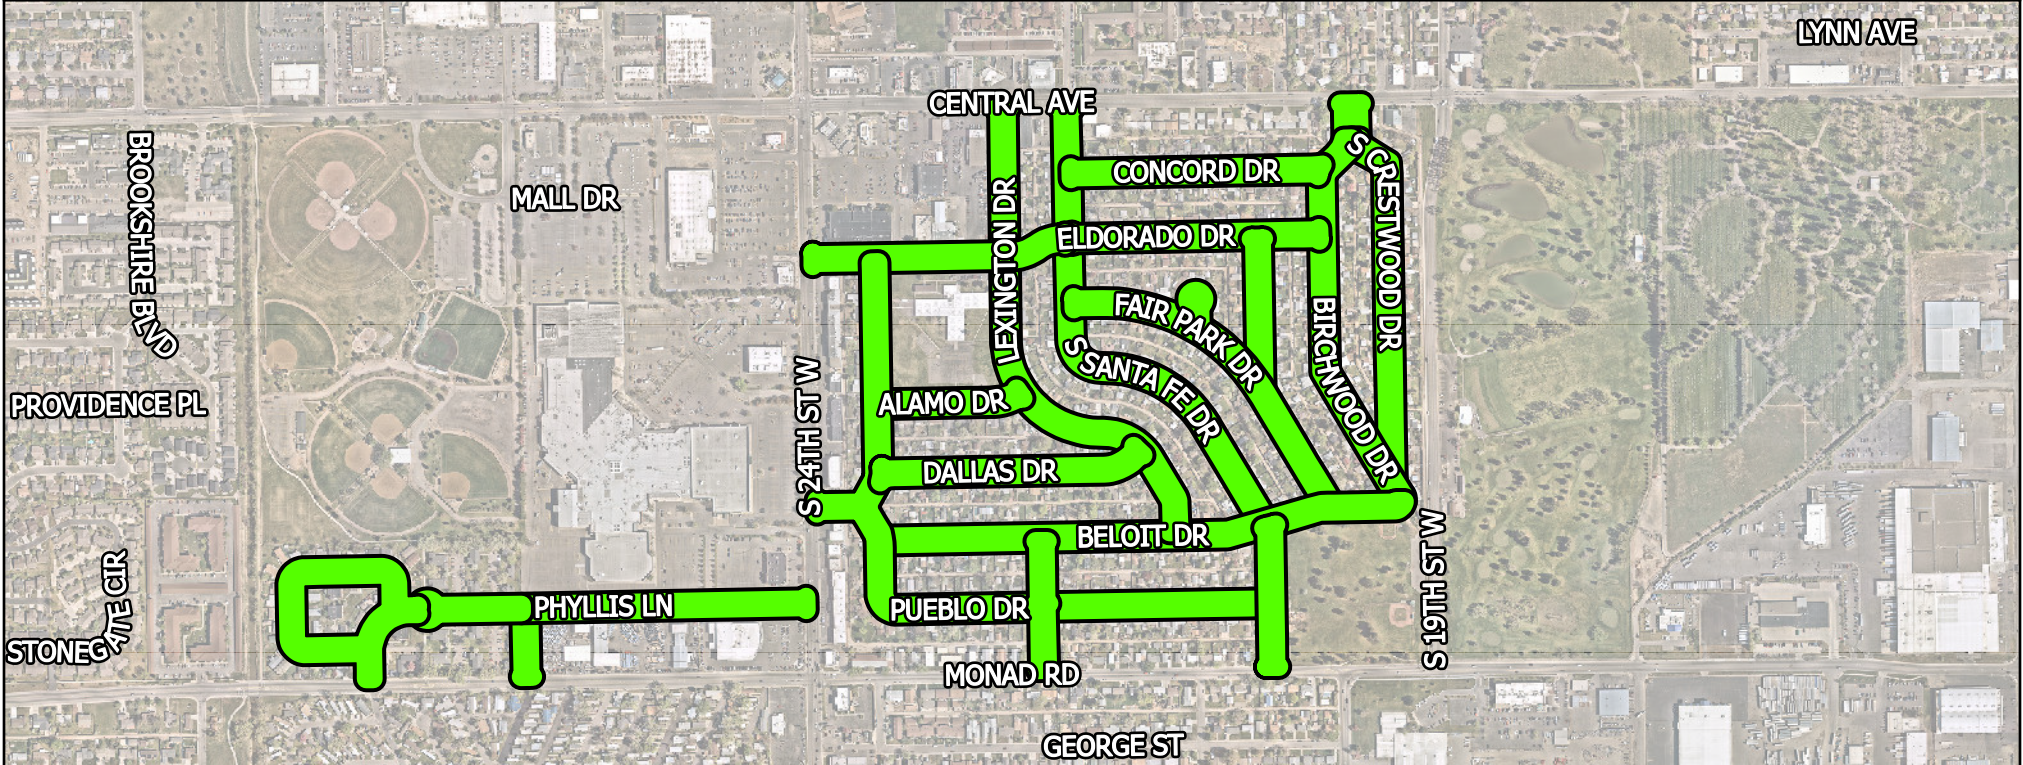
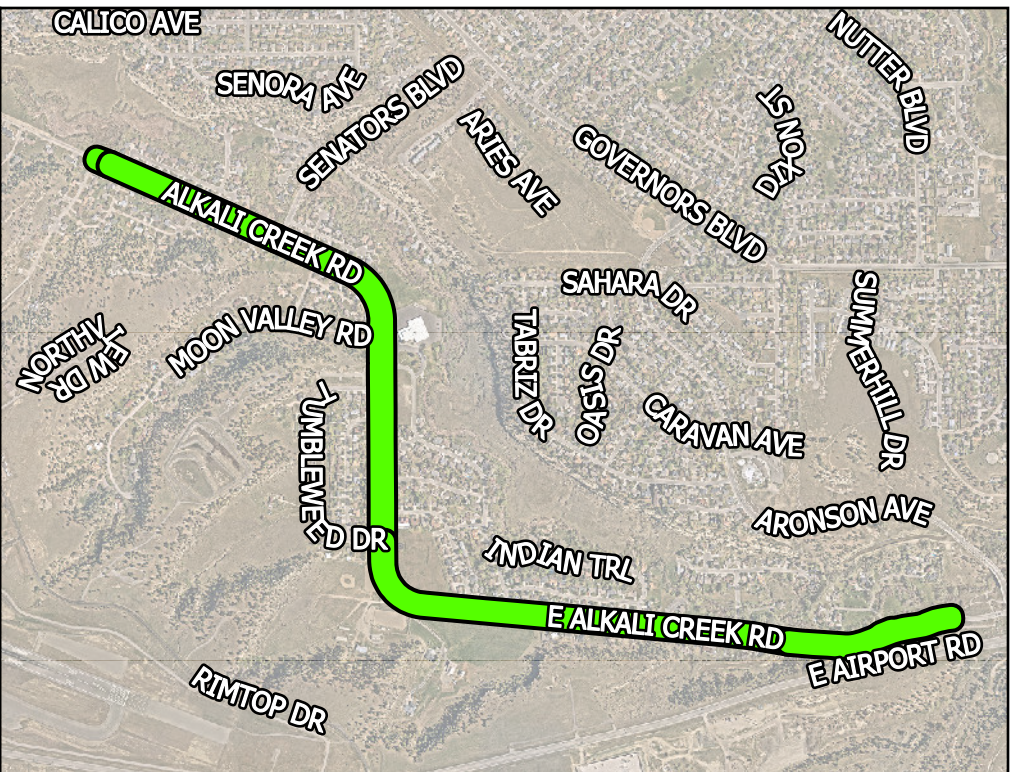



W.O. 25- 03 CONTRACT 2
CITY PAVEMENT PATCHING
Schedule 1 - Location of Work

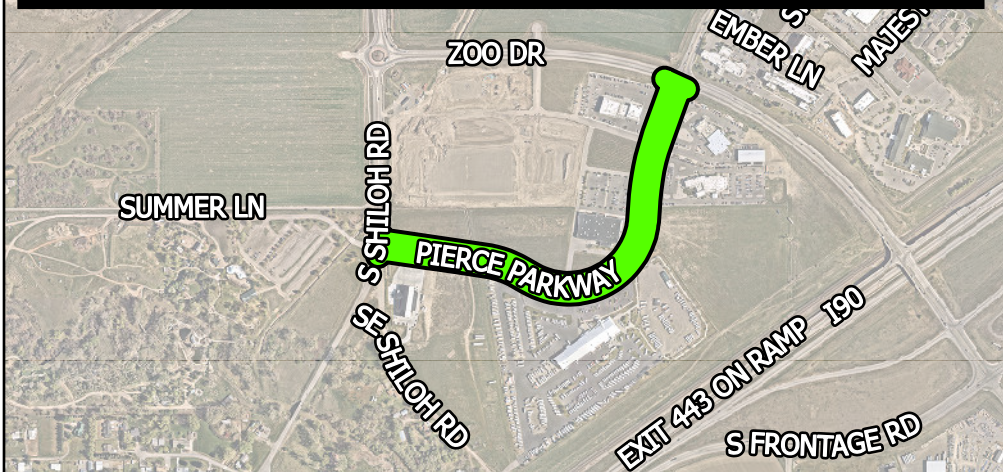

W.O. 25-03 CONTRACT 2
CITY CRACK SEAL
Schedule 2 - Location of Work

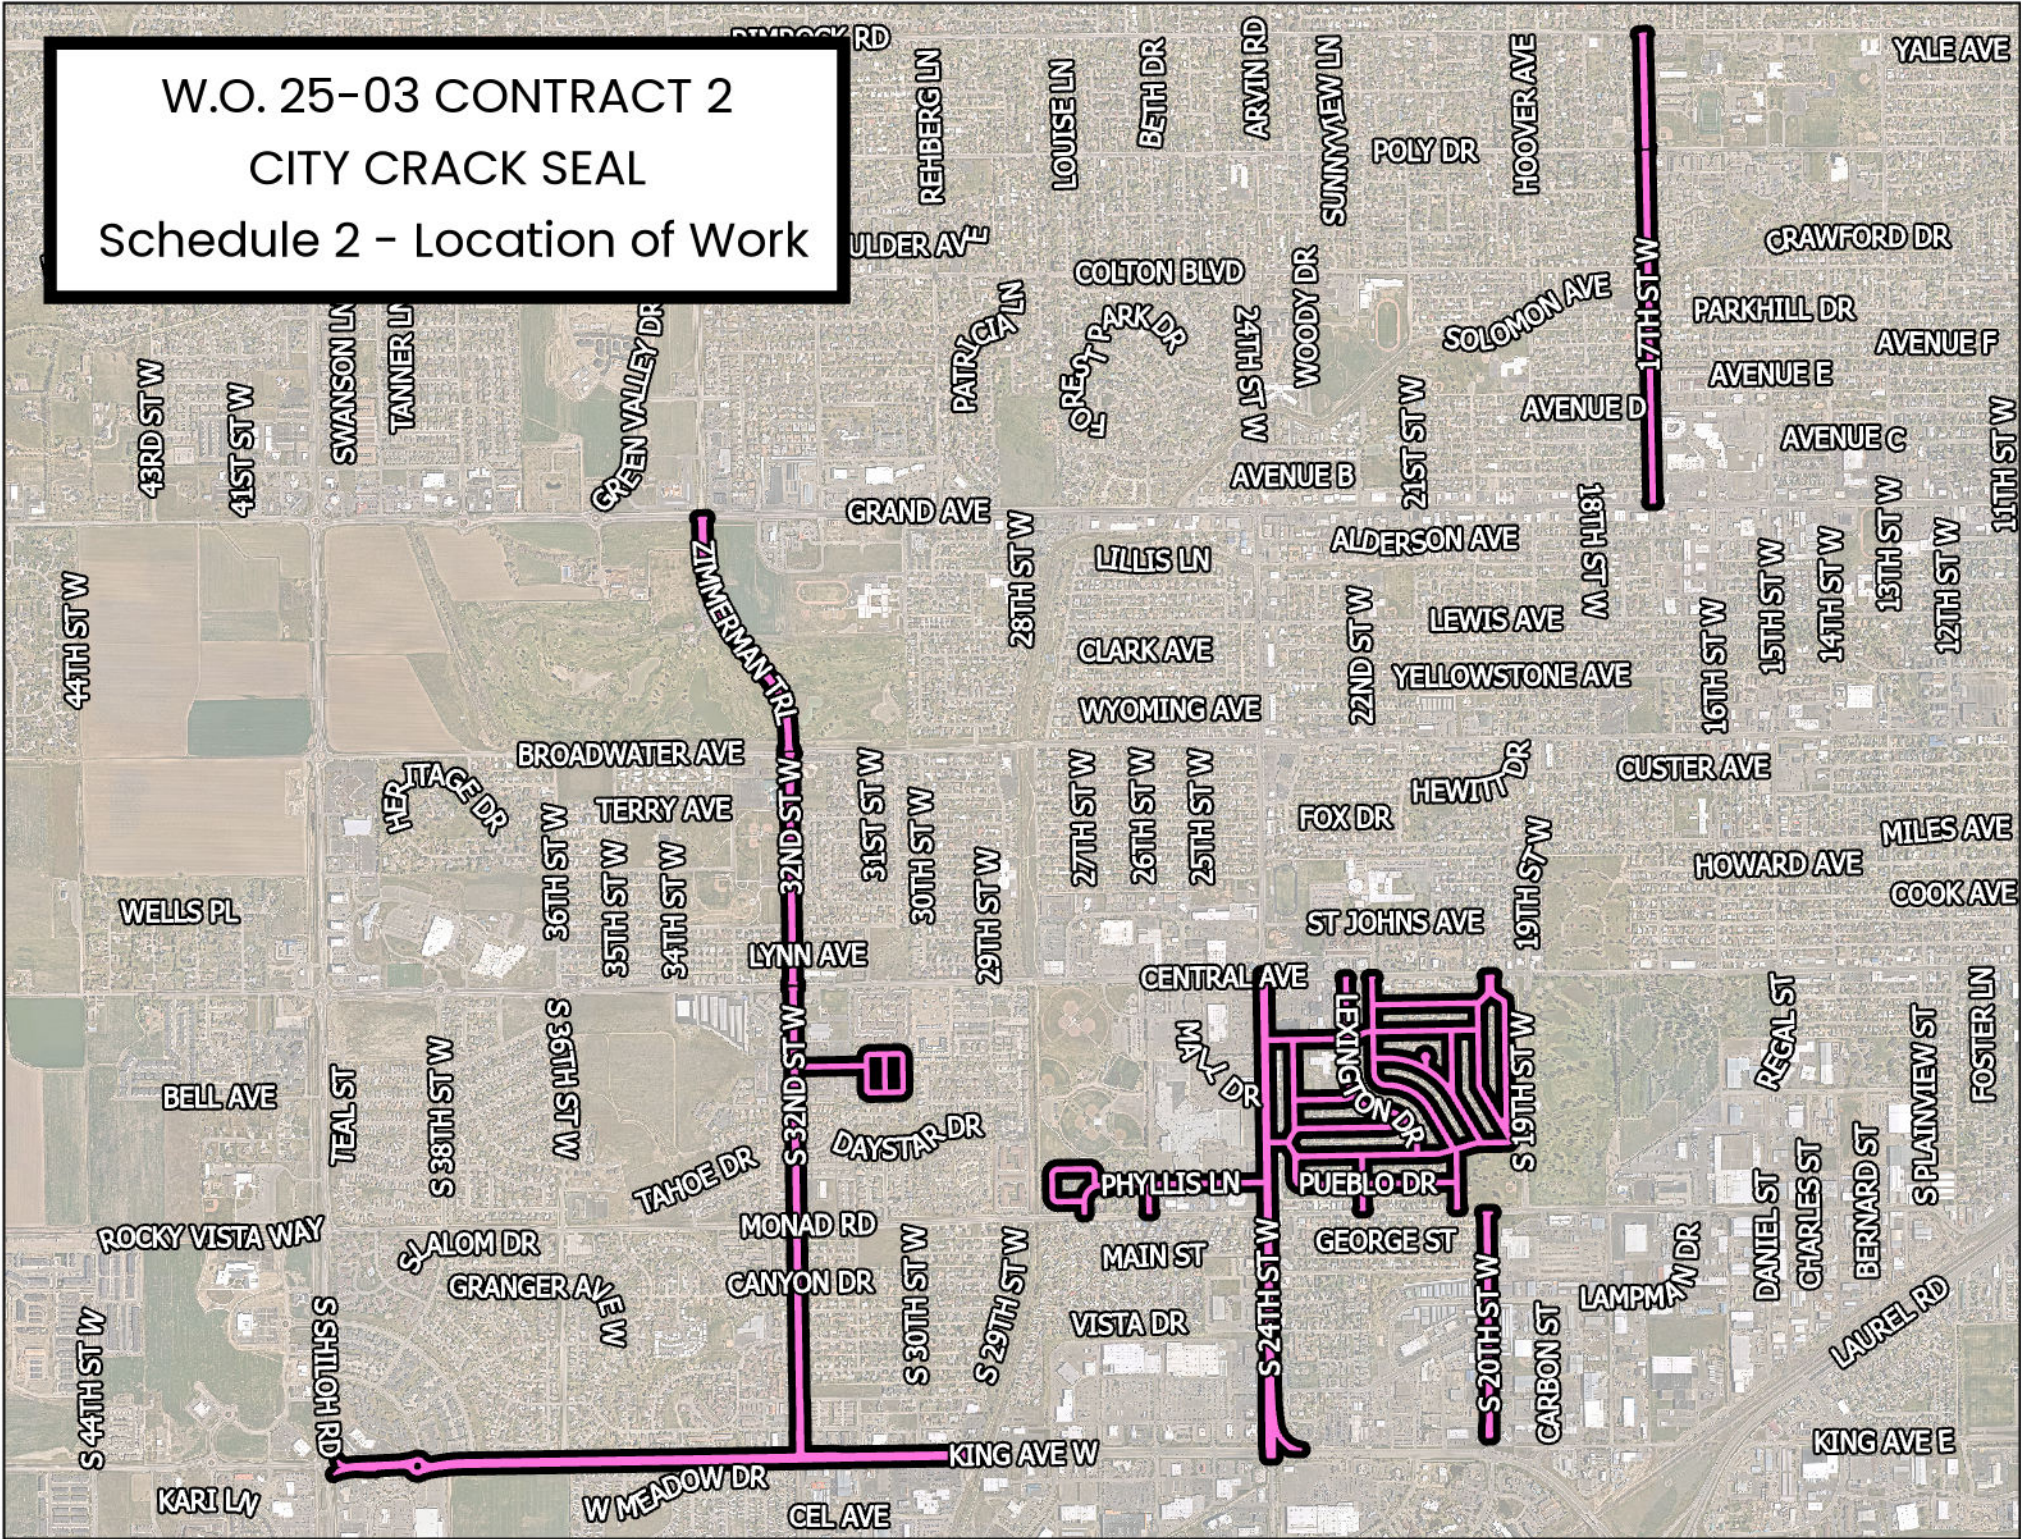

W.O. 25-03 CONTRACT 2
 CITY CRACK SEAL
 Schedule 2 - Location of Work

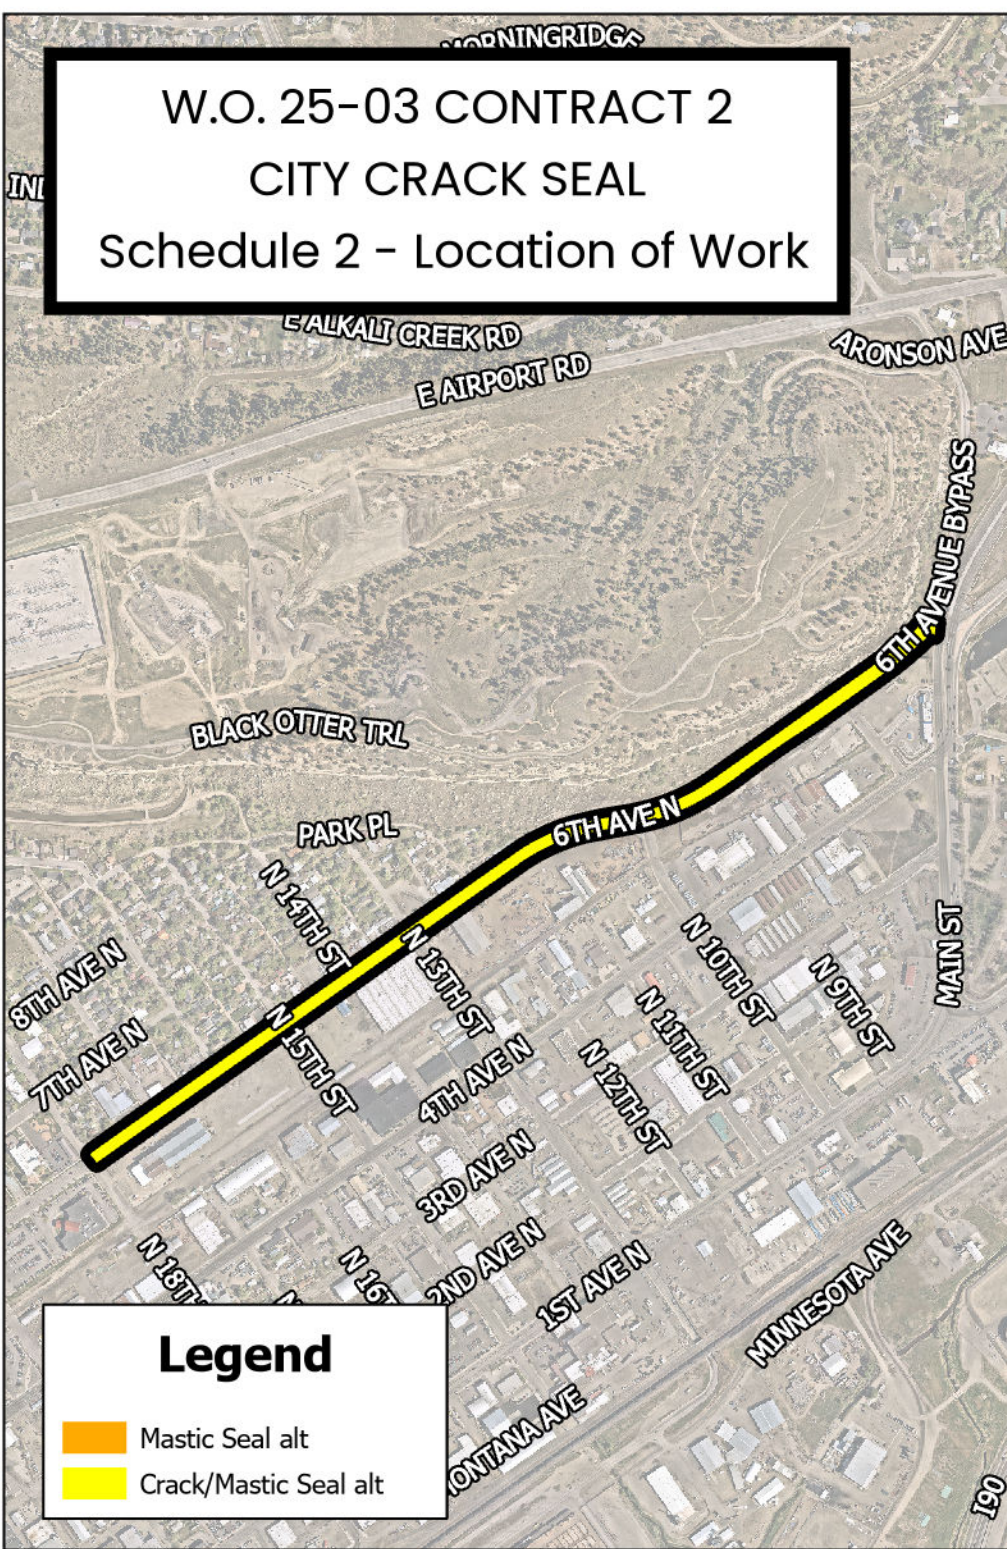

Legend

- Mastic Seal alt
- Crack/Mastic Seal alt

ADD ALTERNATE

