




West Elevation

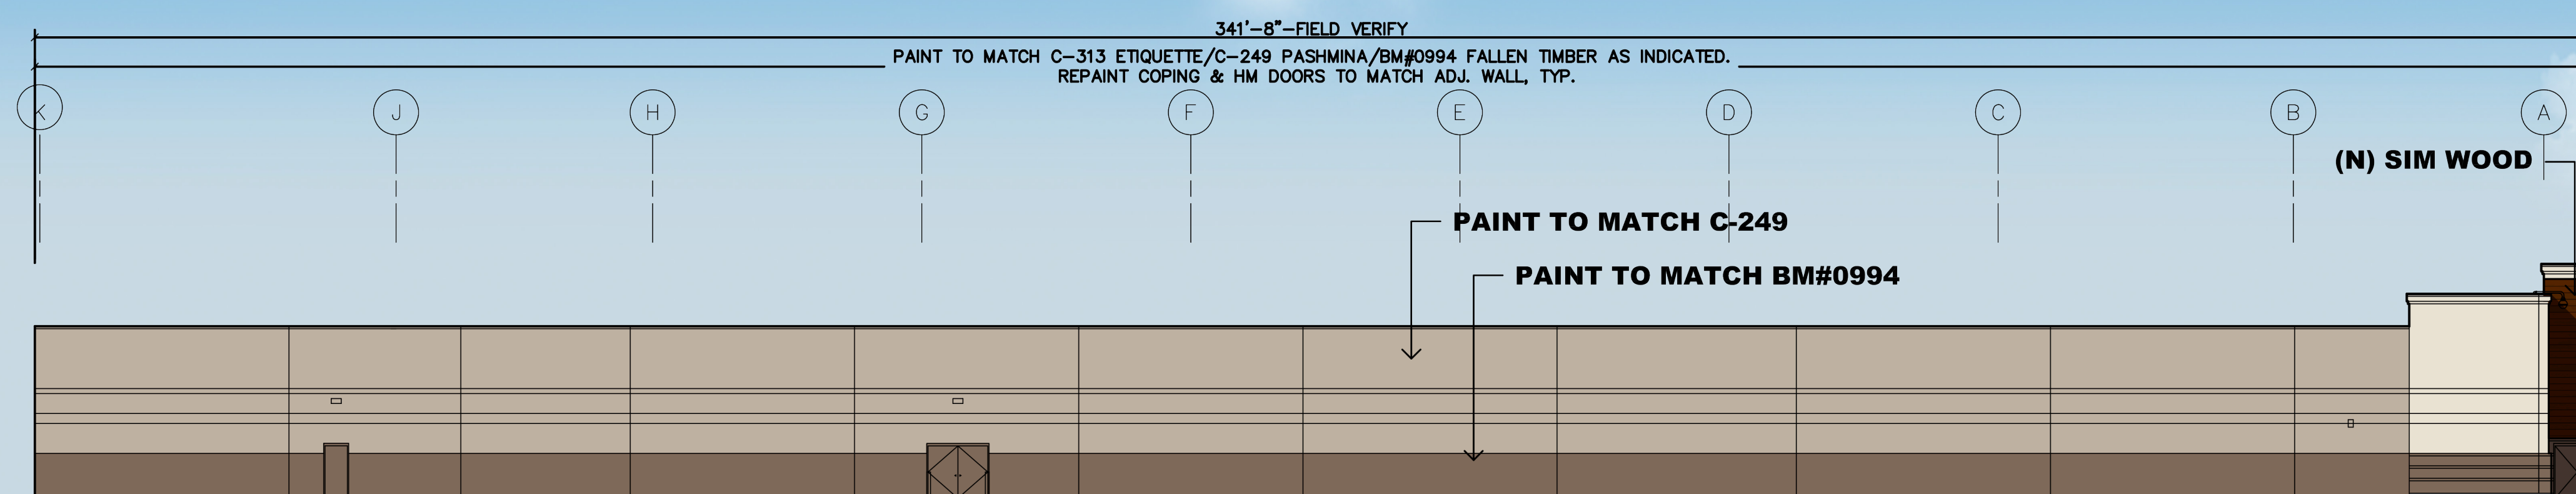

North Elevation

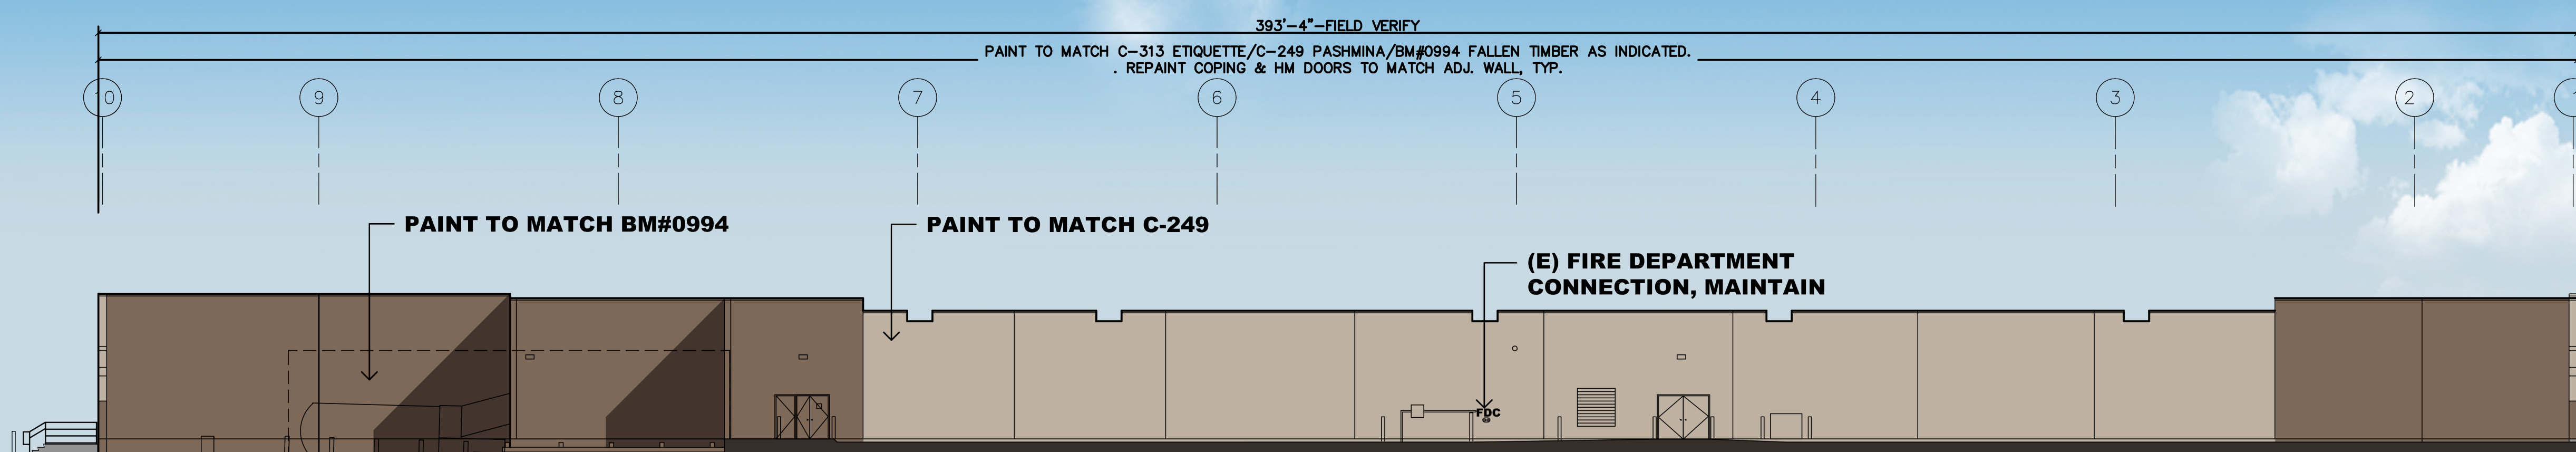

East Elevation

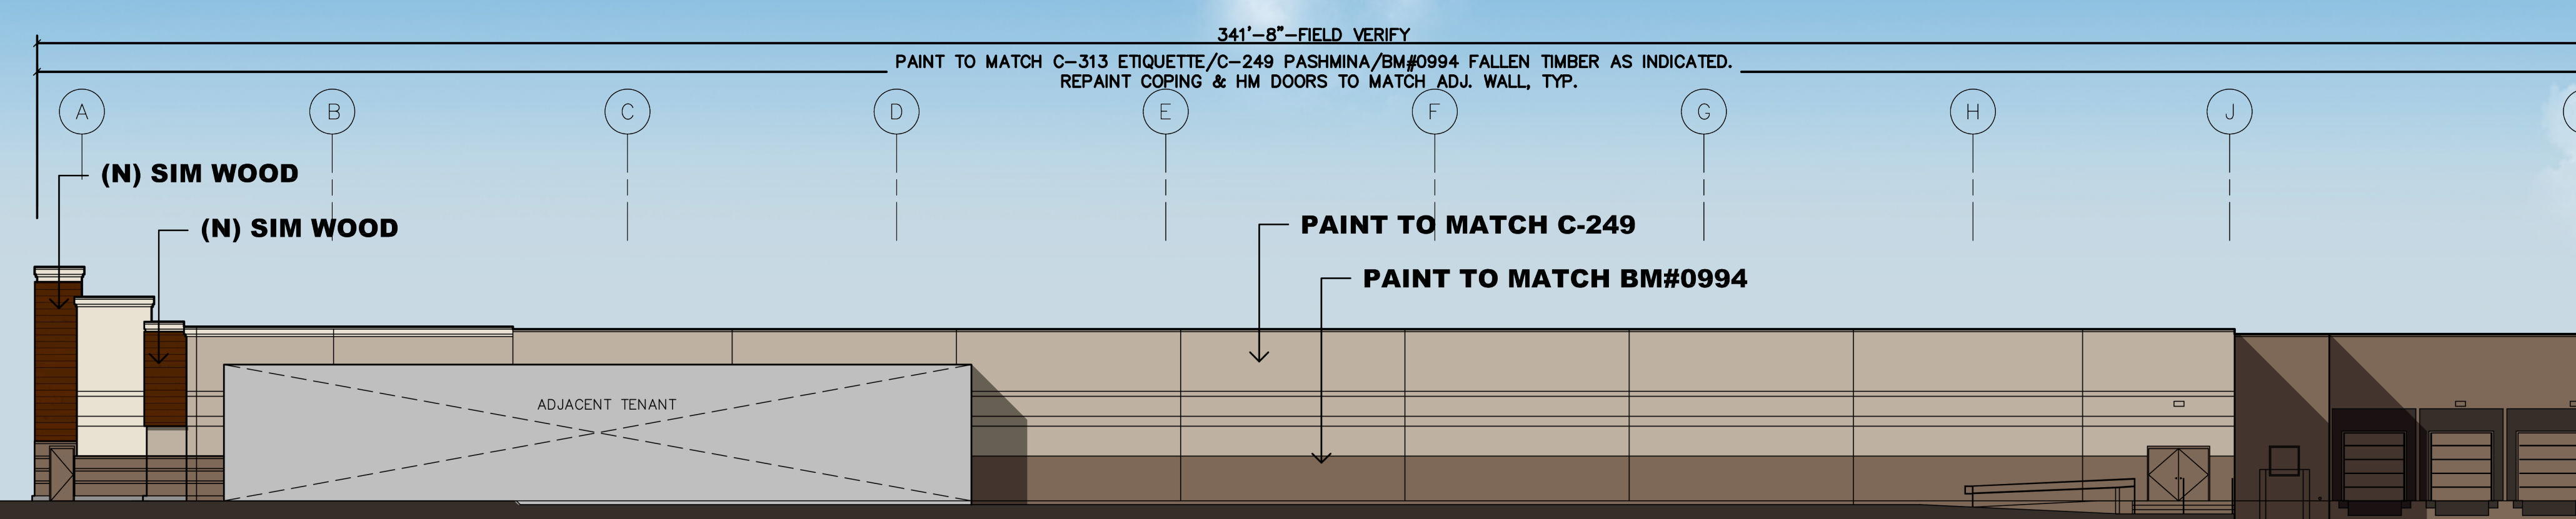

South Elevation

COLOR KEY:

- C-313 (BM #AF-50) ETIQUETTE
- C-249 (BM #AF-100) PASHMINA
- C-250 (BM #AF-155) WEIMARANER
- BM#0994 FALLEN TIMBER
- C-1 RED


NOTE:

- *ALL SIGNAGE UNDER SEPARATE PERMIT
- *EXISTING PREFINISHED METAL AREA -DO NOT PAINT.
- NEW OCL NEWPORT SCONCES @ EXISTING SCONCE LOCATIONS.
- *STORE EXTERIOR WALLS ARE PRIMARILY CMU
- *BEN-2 : MODERN, COLOR.....SILVER


GENERAL NOTE

- * AREA TO BE PAINTED STARTS AT TOP OF CURB OR REVEAL AND CONTINUES TO TOP OF PARAPET/FLASHING OR REVEAL. PAINT COLOR AND FINISH TRANSITIONS OCCUR AT EXISTING VERTICAL CONTROL JOINTS OR AT INSIDE BUILDING CORNERS, U.N.O.
- * ALL EXISTING WALL-MOUNTED ITEMS TO BE PAINTED TO MATCH ADJ. WALL SURFACE, U.N.O.
- * PATCH ALL VISIBLE HOLES FROM MOUNTING OF REMOVED SIGNS WITH LIKE MATERIALS. RESTORE WALL SURFACE TO 'LIKE NEW' APPEARANCE.



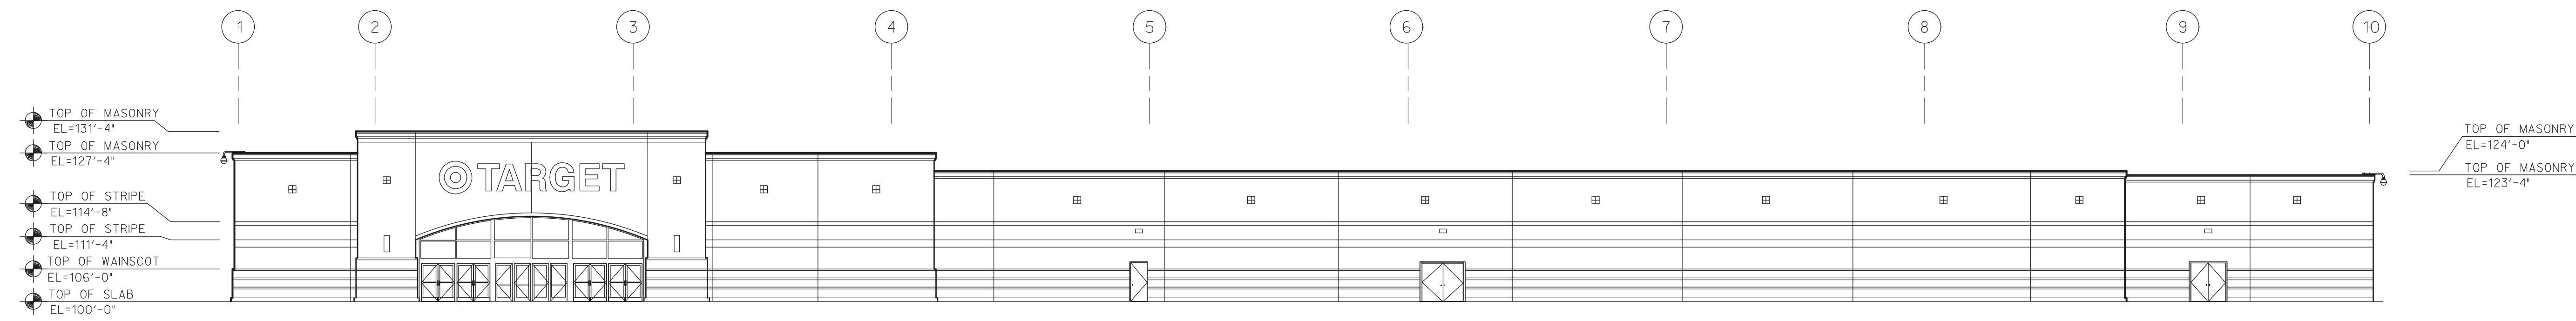

Existing Condition

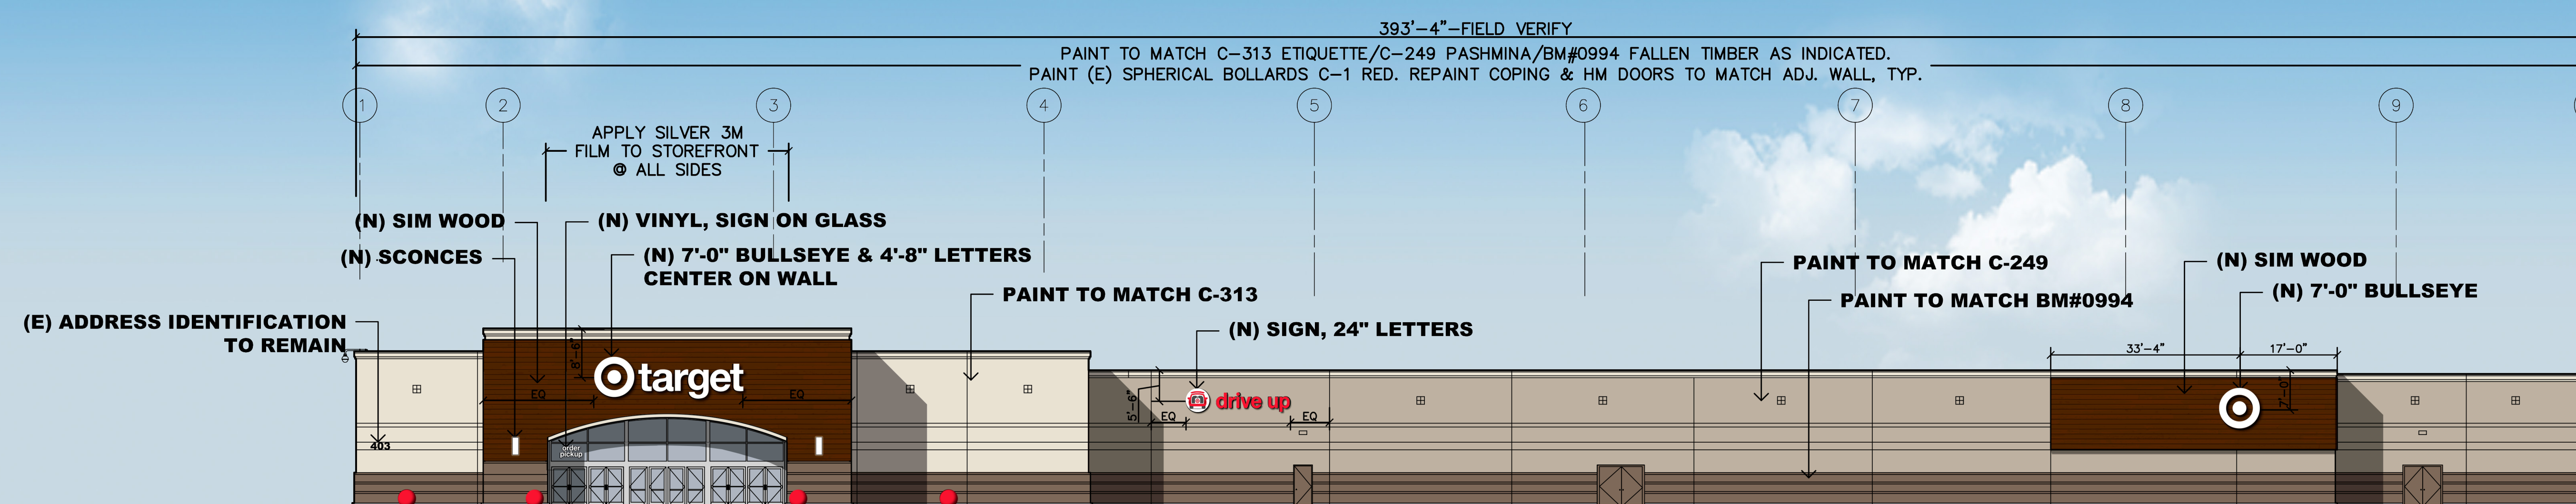

Front Elevation

