



J'S PUB & GRILL REMODEL

SCHEMATIC DESIGN PACKAGE

DESIGN PACKAGE

G001	COVER SHEET
AS101	SITE PLAN
D101	DEMOLITION PLAN
D111	ROOF DEMOLITION PLAN
A101	PROPOSED FLOOR PLAN
A102	AXONOMETRIC VIEWS
A103	FFE COORDINATION PLAN
A104	PROPOSED ROOF PLAN
A201	ELEVATIONS
A202	ELEVATIONS
A801	EXTERIOR RENDERINGS
A802	EXTERIOR RENDERINGS




1 SITE PLAN
1" = 40'



JOHNSON RESTAURANT GROUP
PREPARED FOR: JOHN JOHNSON

J'S PUB & GRILL REMODEL | SCHEMATIC DESIGN PACKAGE
840 SHILOH CROSSING BLVD, BILLINGS | MT

SITE PLAN

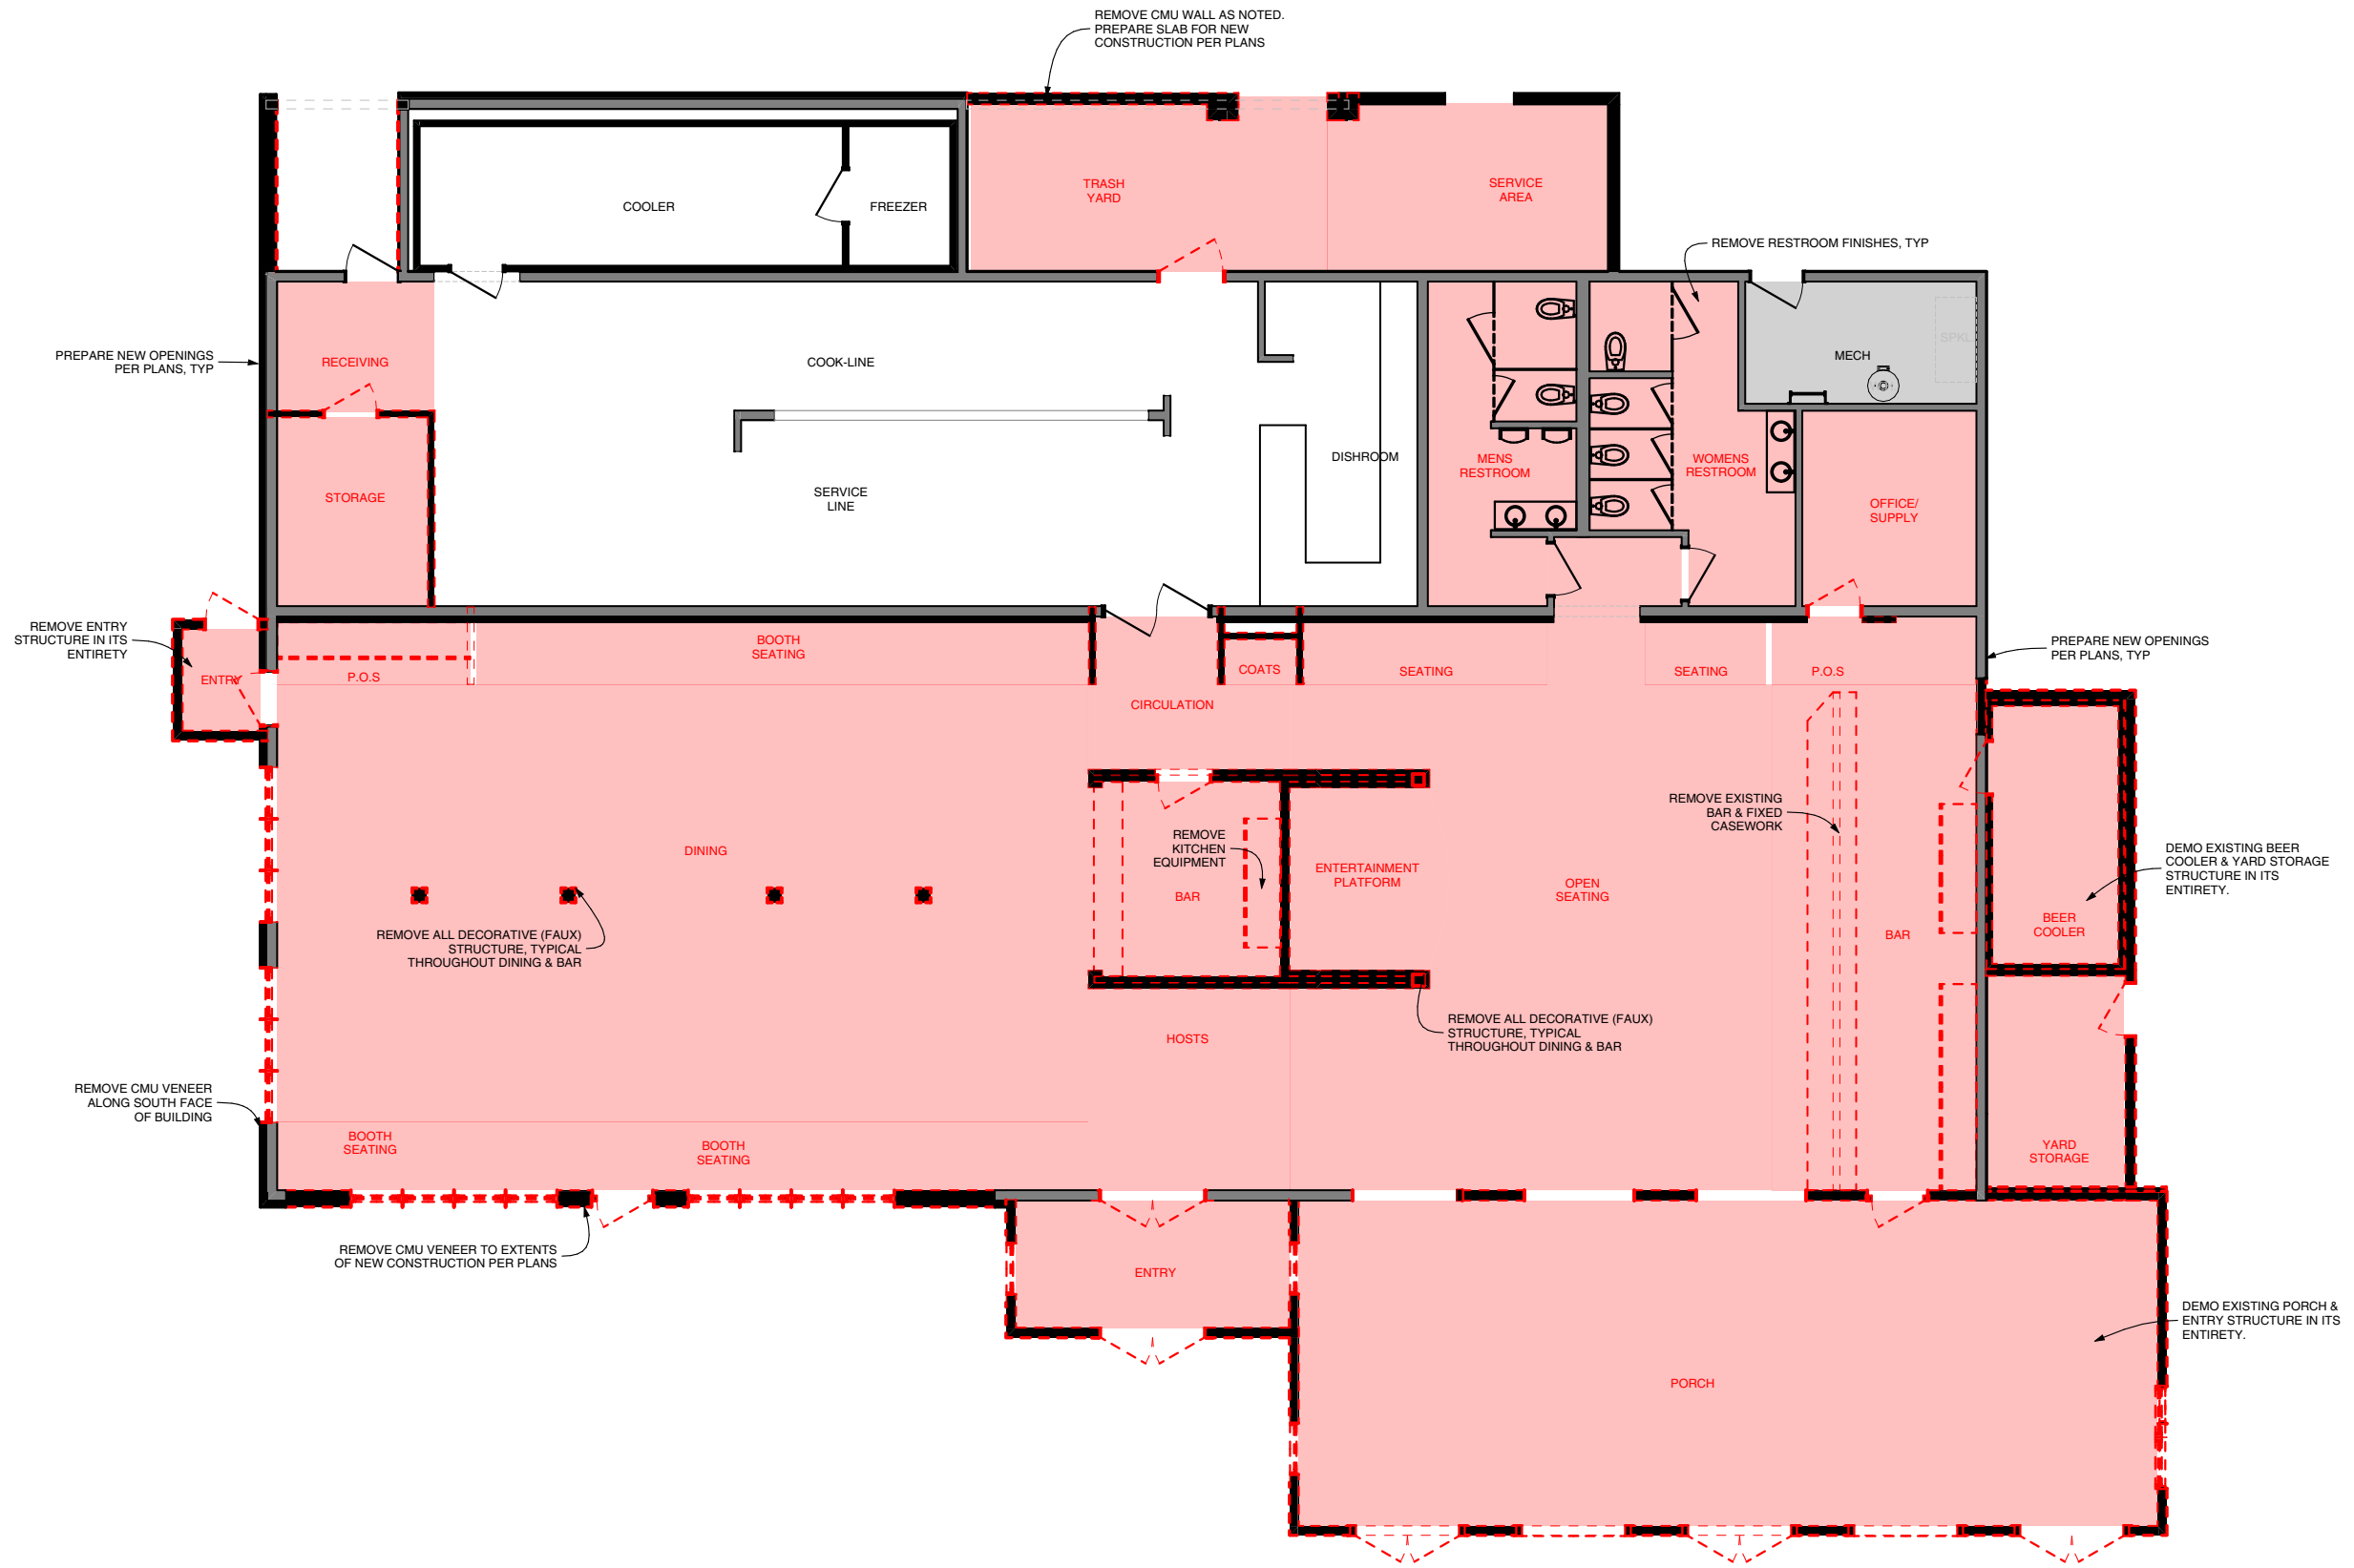


1 DEMOLITION FLOOR PLAN
 3/32" = 1'-0"



JOHNSON RESTAURANT GROUP
 PREPARED FOR: JOHN JOHNSON

J'S PUB & GRILL REMODEL | SCHEMATIC DESIGN PACKAGE
 840 SHILOH CROSSING BLVD, BILLINGS | MT



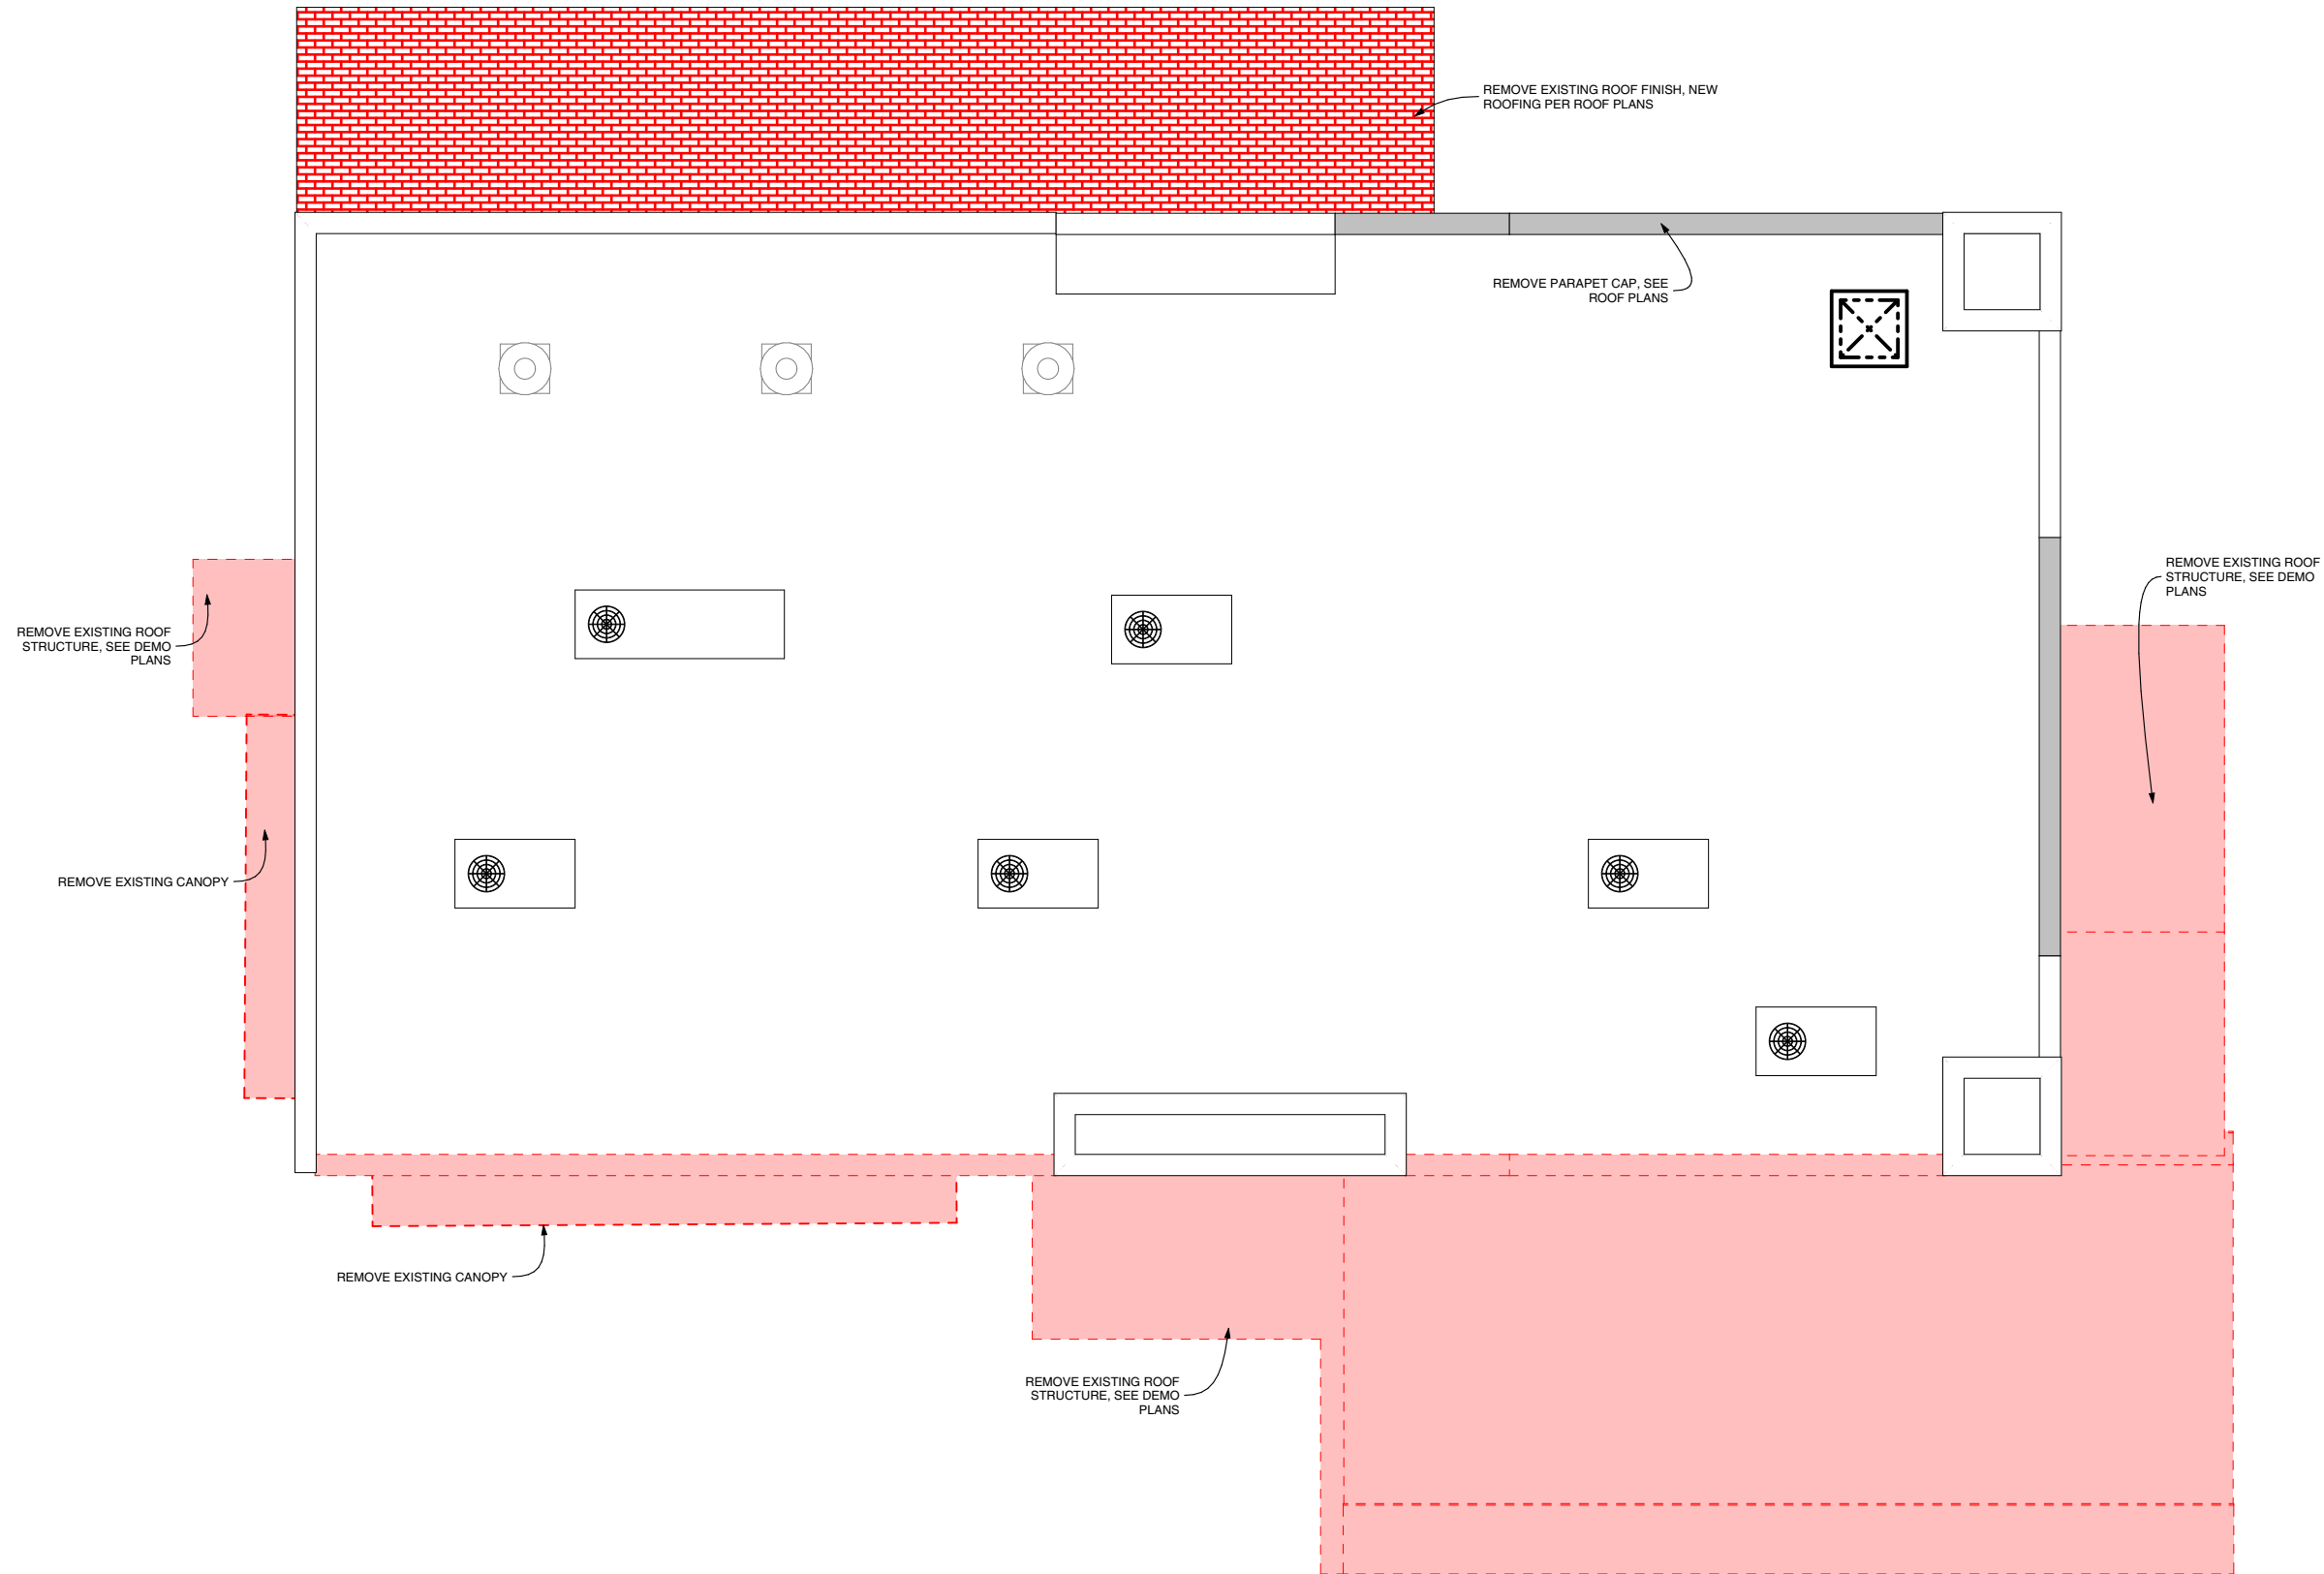

1 DEMOLITION ROOF PLAN

3/32" = 1'-0"




JOHNSON RESTAURANT GROUP
PREPARED FOR: JOHN JOHNSON

J'S PUB & GRILL REMODEL | SCHEMATIC DESIGN PACKAGE
840 SHILOH CROSSING BLVD, BILLINGS | MT



ROOF DEMOLITION PLAN

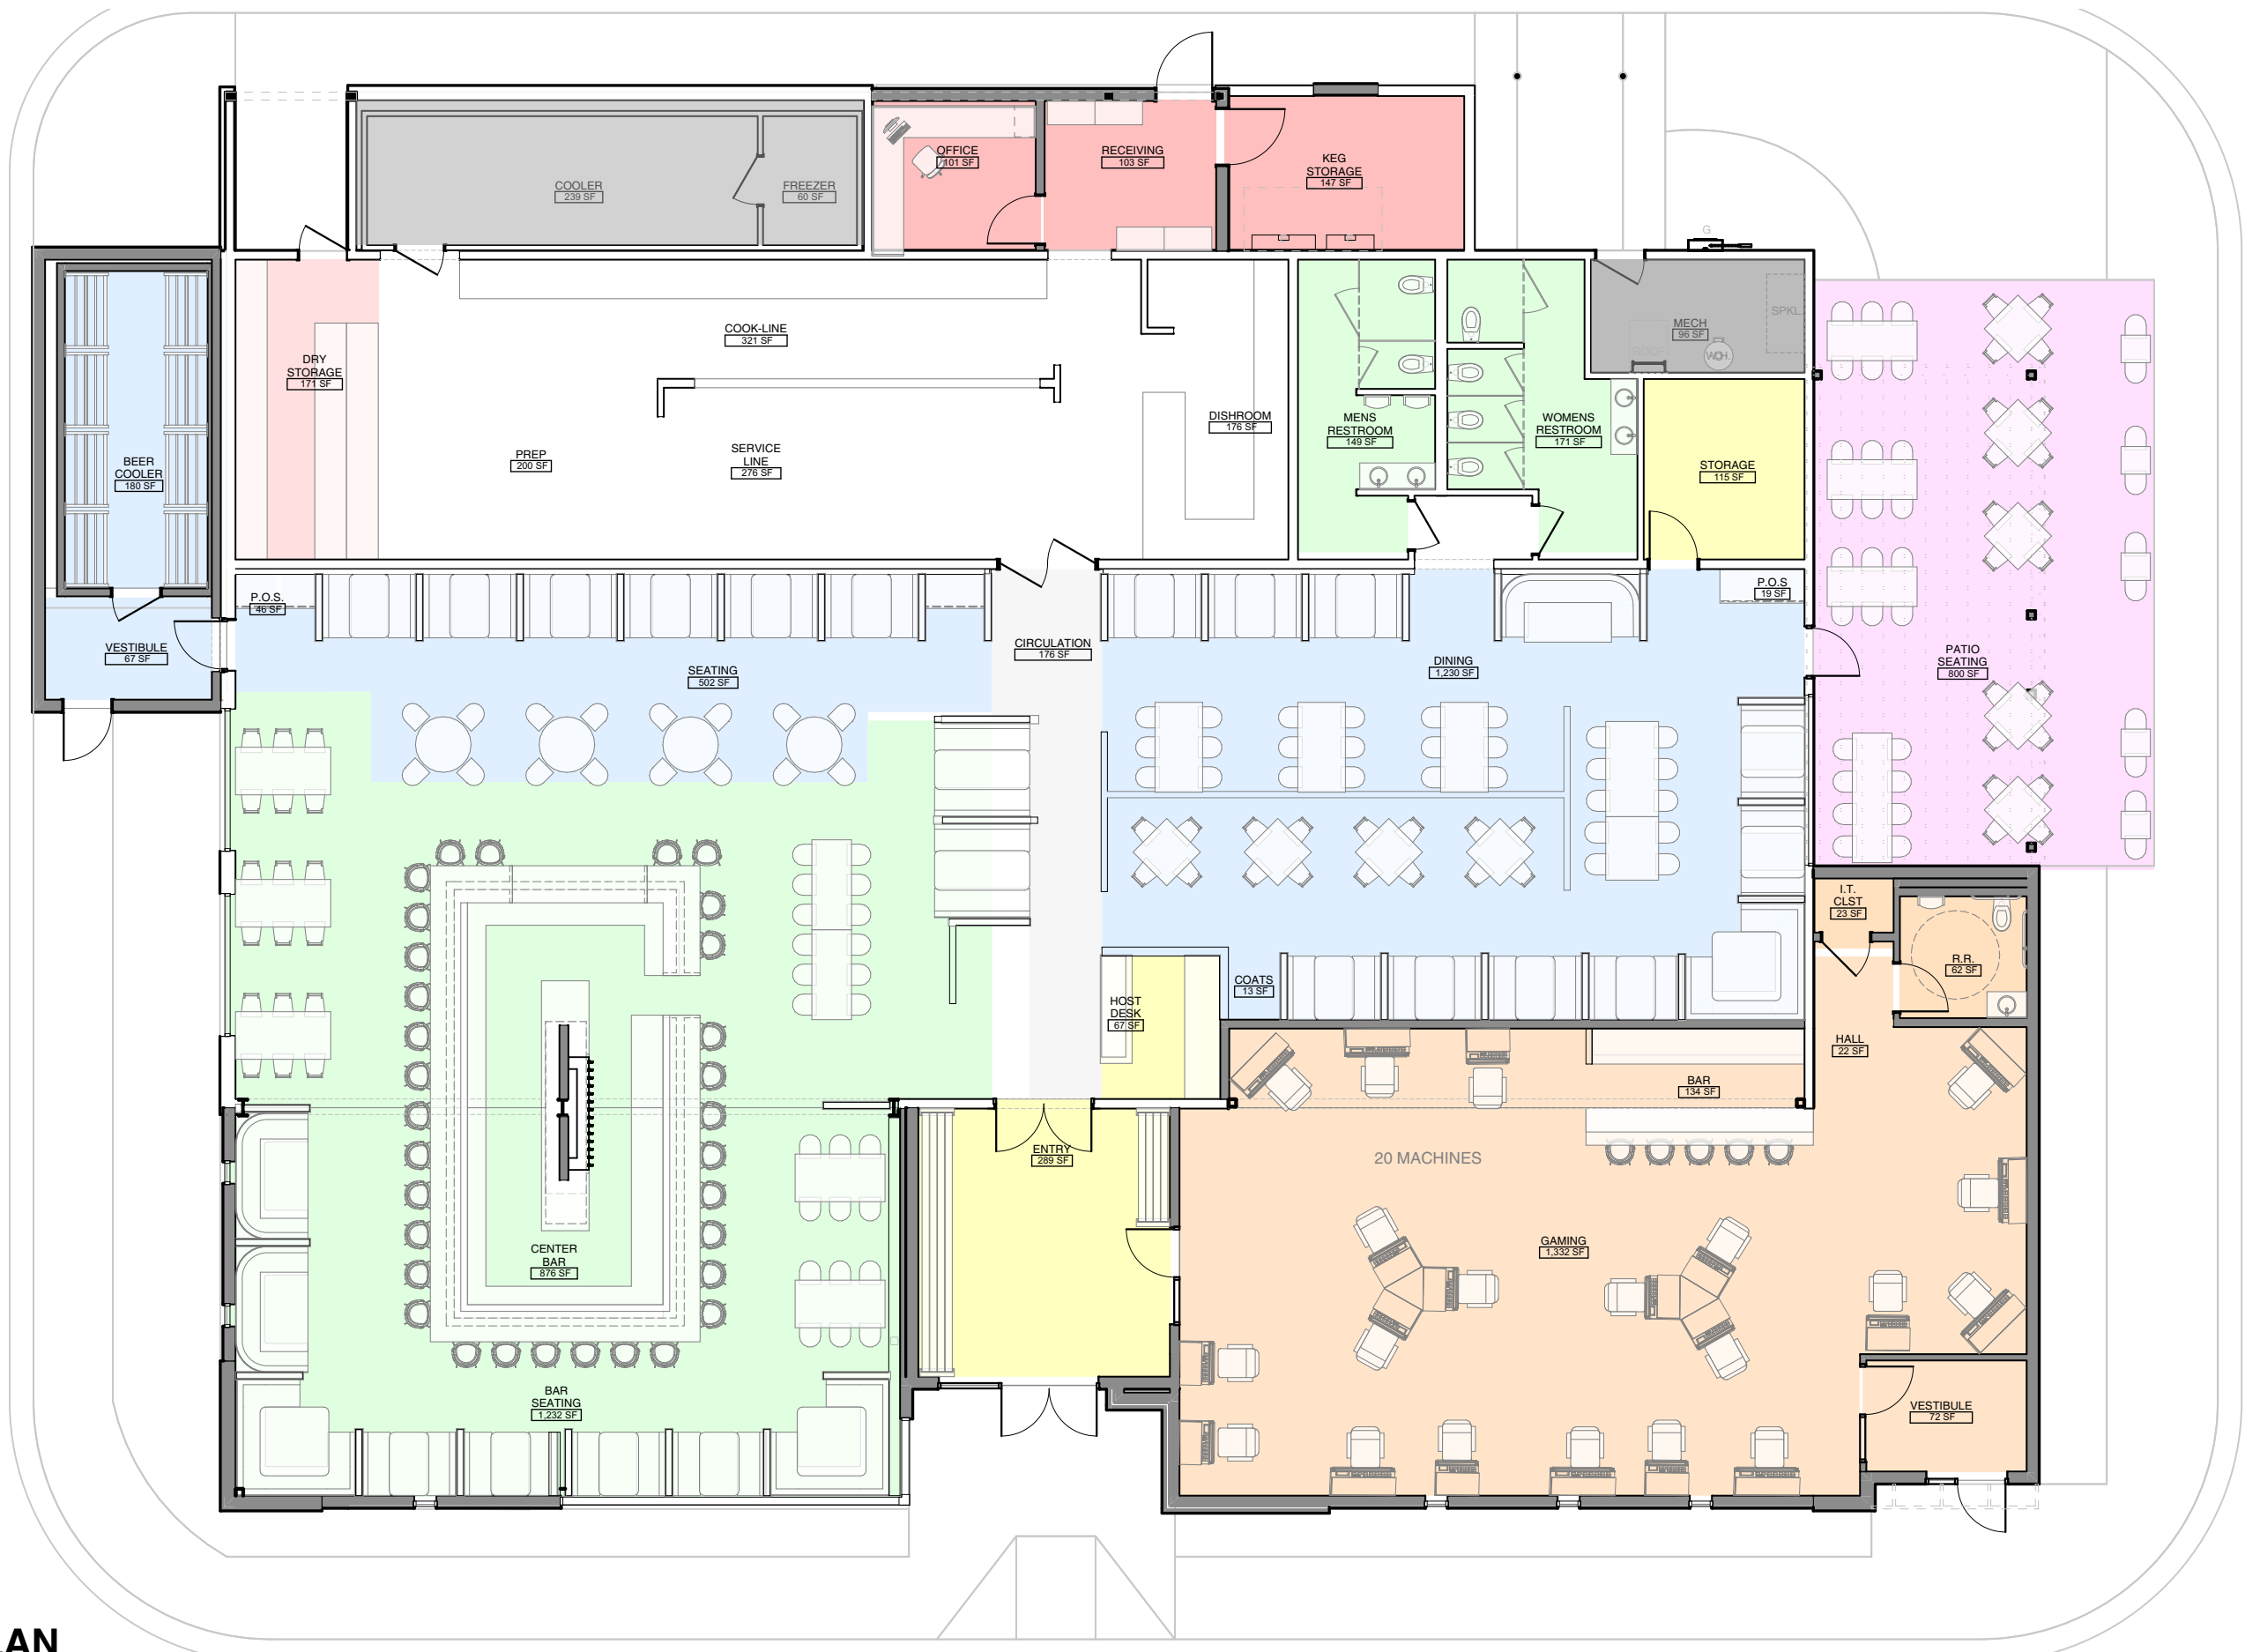

1

FLOOR PLAN

3/32" = 1'-0"




JOHNSON RESTAURANT GROUP
PREPARED FOR: JOHN JOHNSON

J'S PUB & GRILL REMODEL | SCHEMATIC DESIGN PACKAGE

840 SHILOH CROSSING BLVD, BILLINGS | MT



PROPOSED FLOOR PLAN

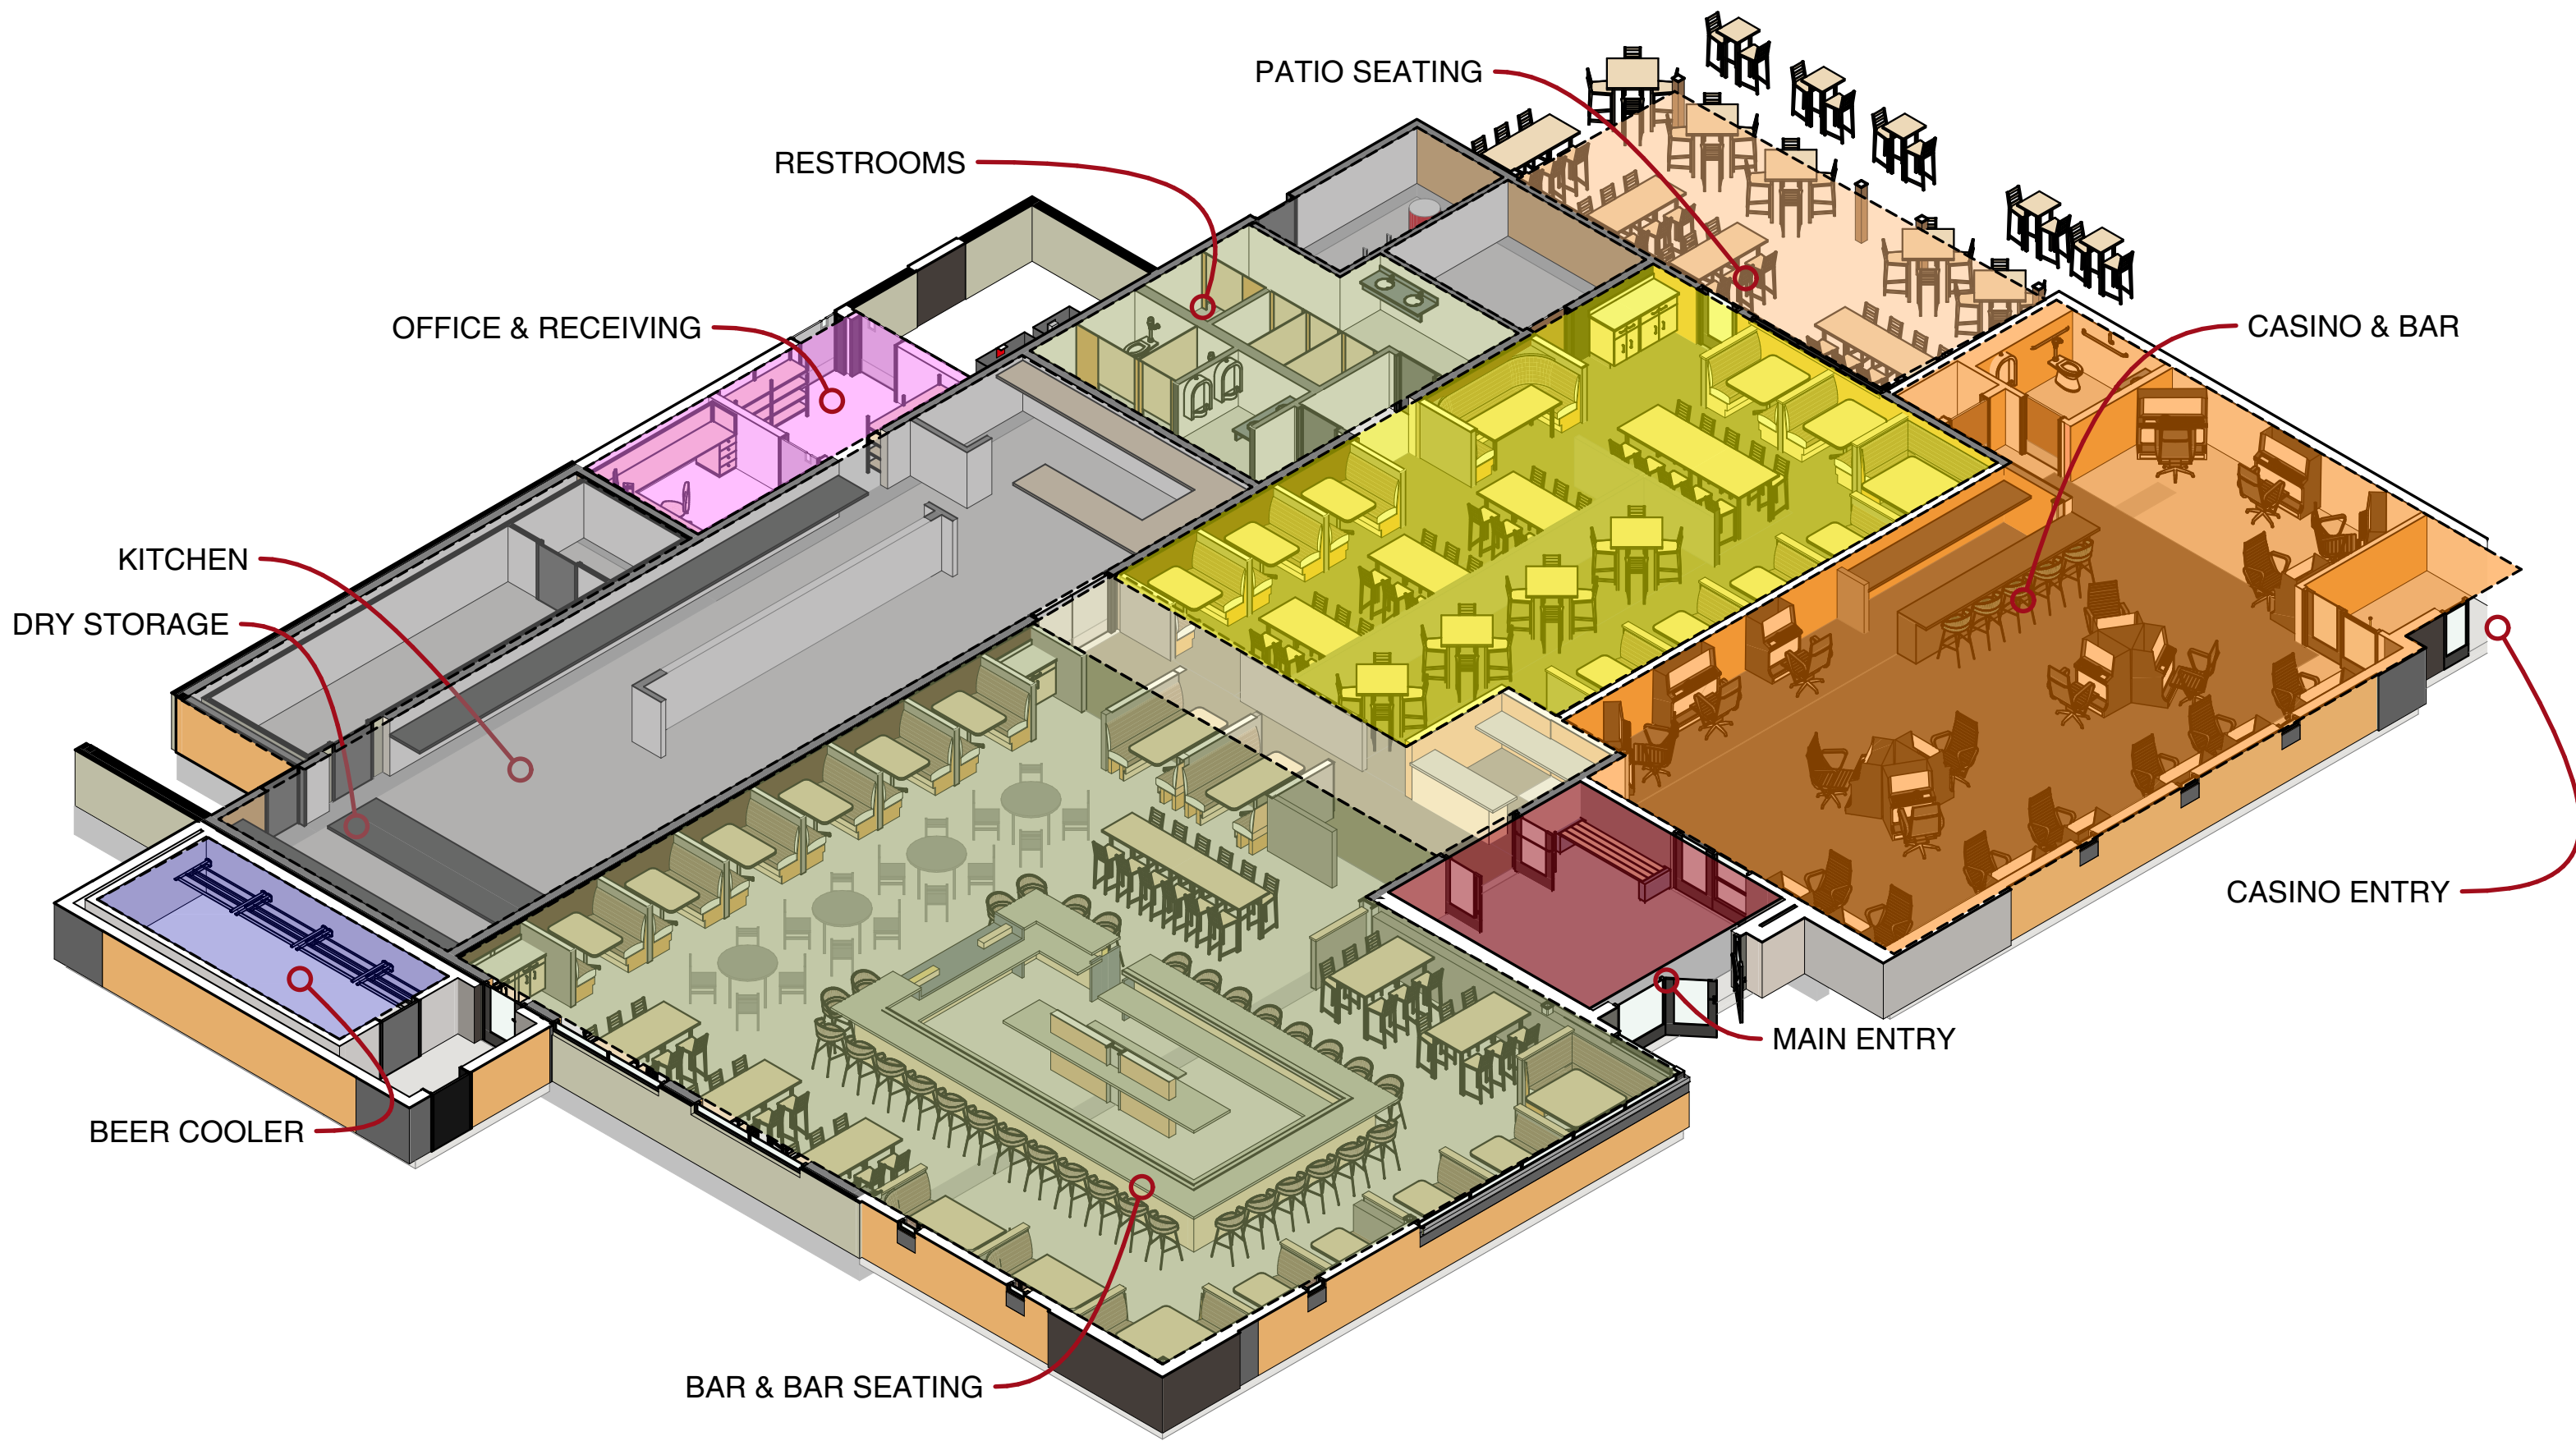

1


AXONOMETRIC VIEW - SOUTHEAST



JOHNSON RESTAURANT GROUP
 PREPARED FOR: JOHN JOHNSON

J'S PUB & GRILL REMODEL | SCHEMATIC DESIGN PACKAGE
 840 SHILOH CROSSING BLVD, BILLINGS | MT

AXONOMETRIC VIEWS

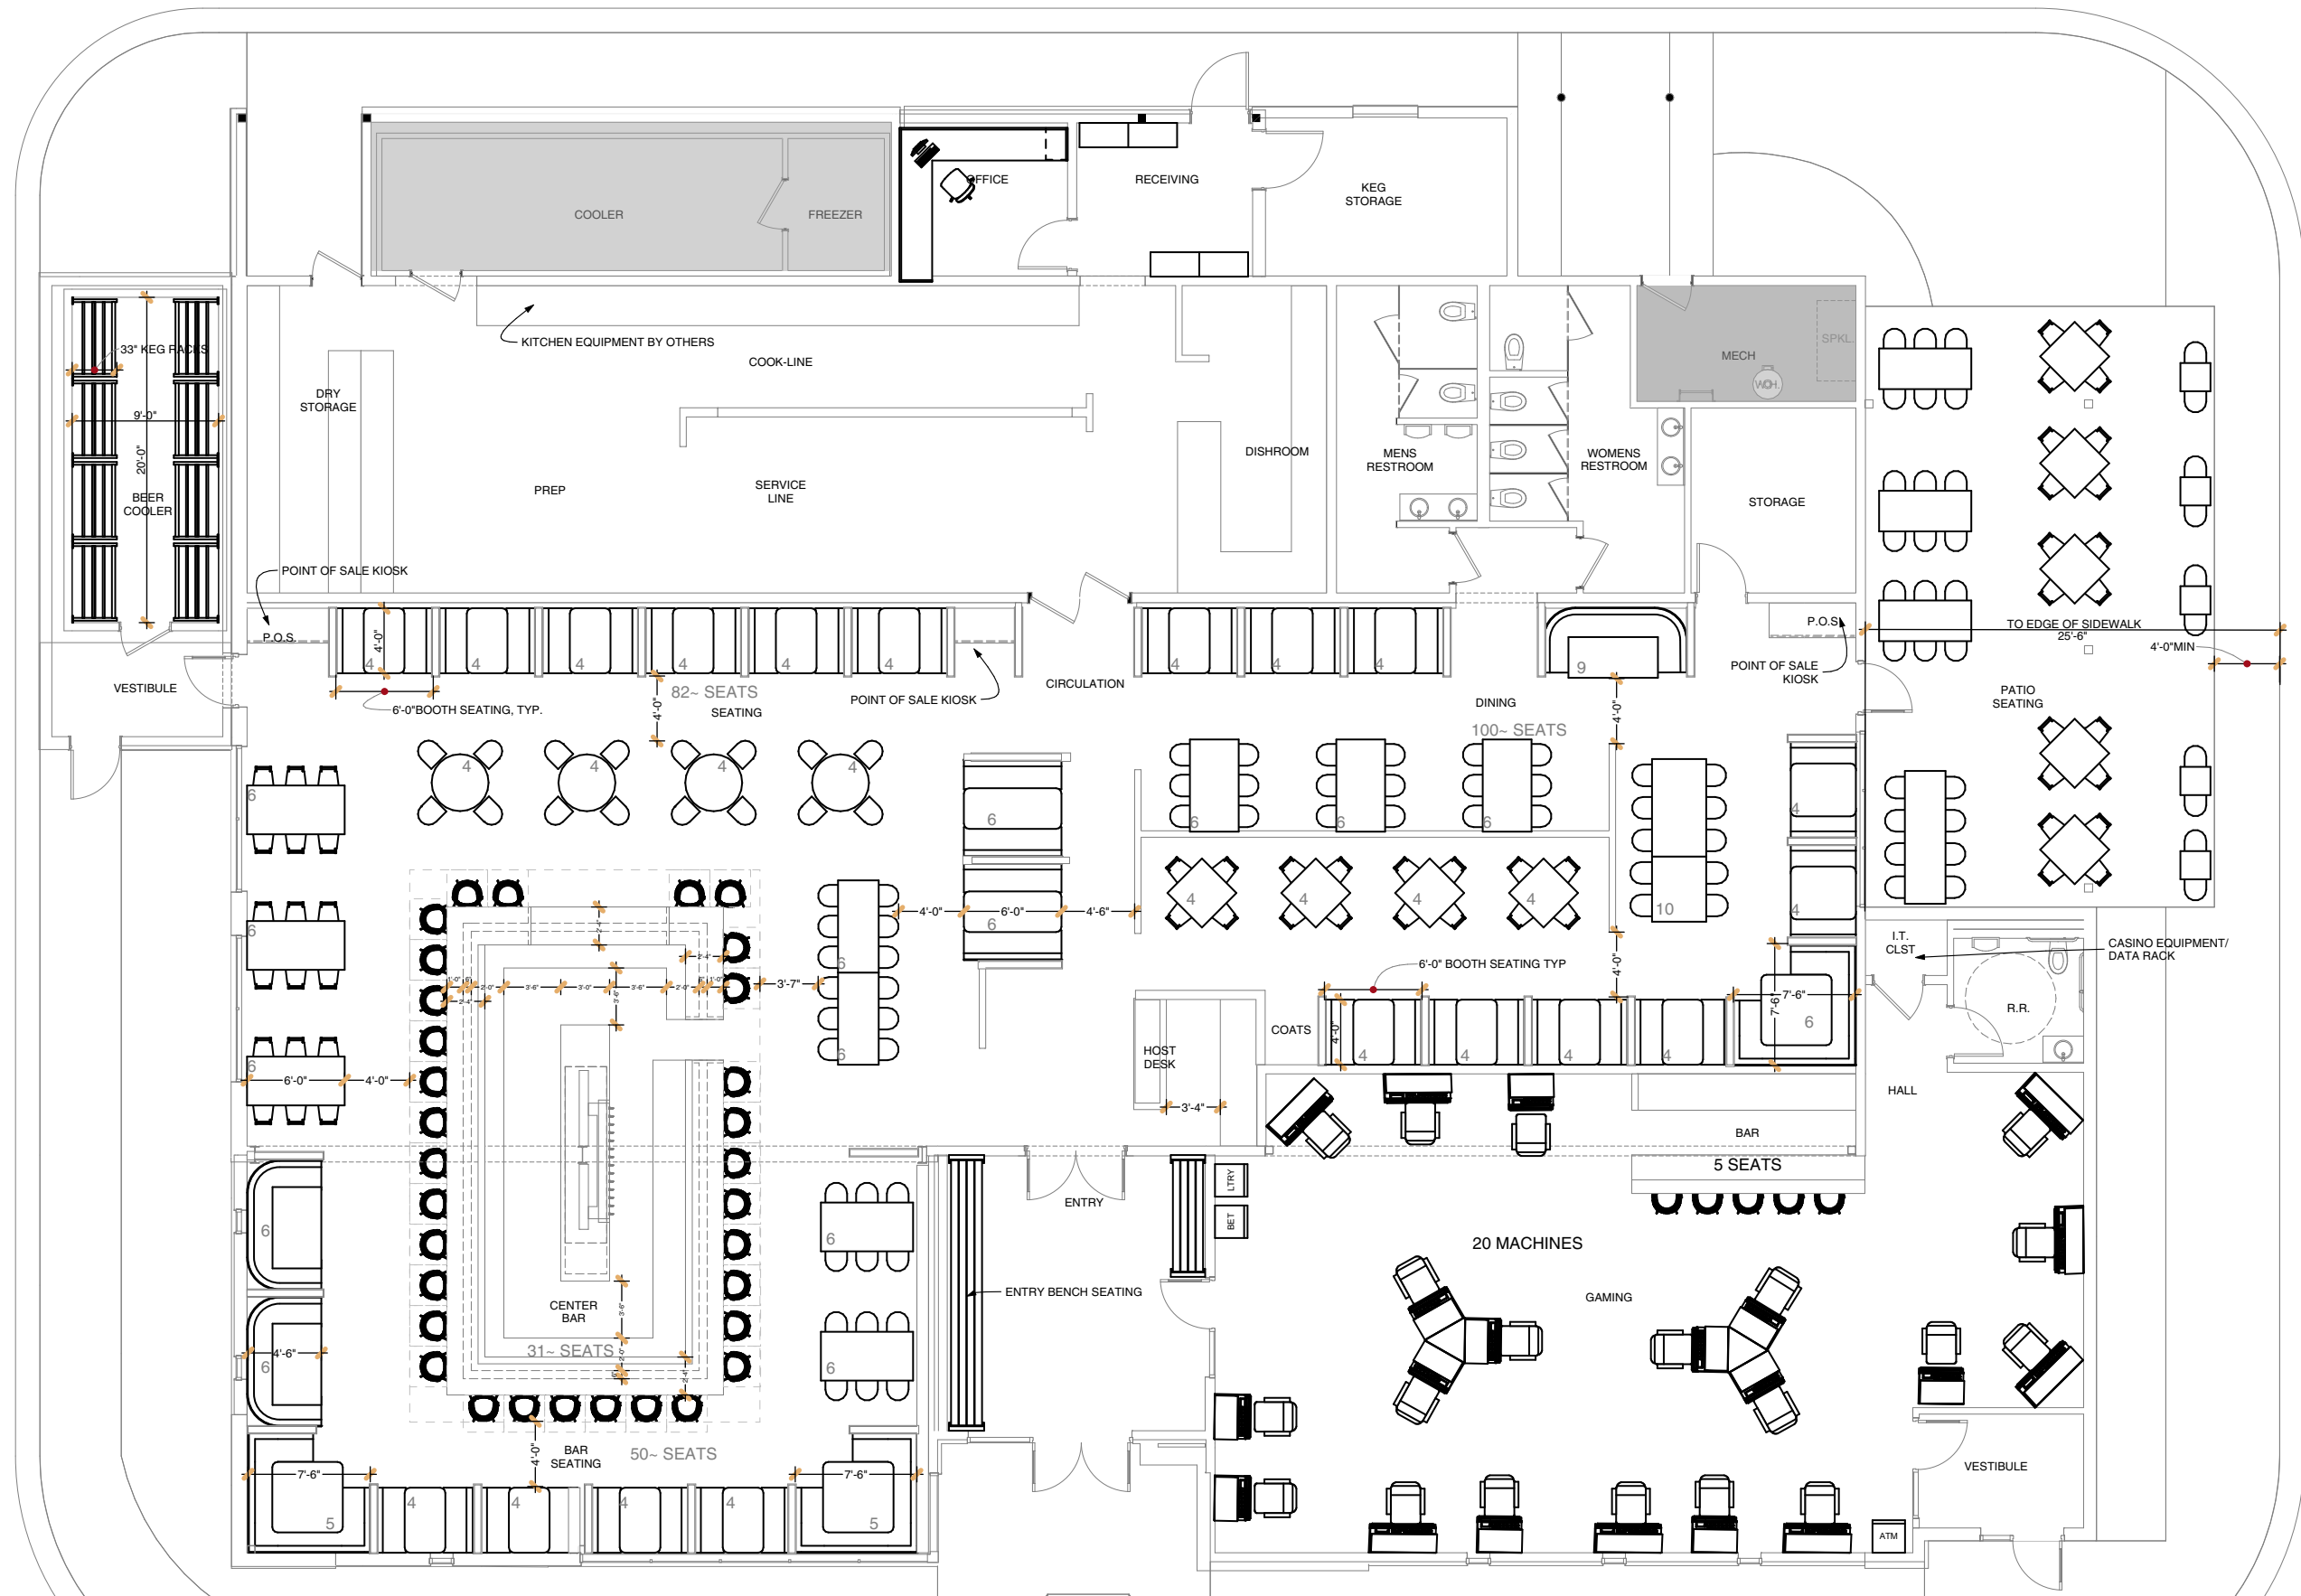

1 FFE COORDINATION PLAN
 3/32" = 1'-0"




JOHNSON RESTAURANT GROUP
 PREPARED FOR: JOHN JOHNSON

J'S PUB & GRILL REMODEL | SCHEMATIC DESIGN PACKAGE
 840 SHILOH CROSSING BLVD, BILLINGS | MT



FFE COORDINATION
 PLAN

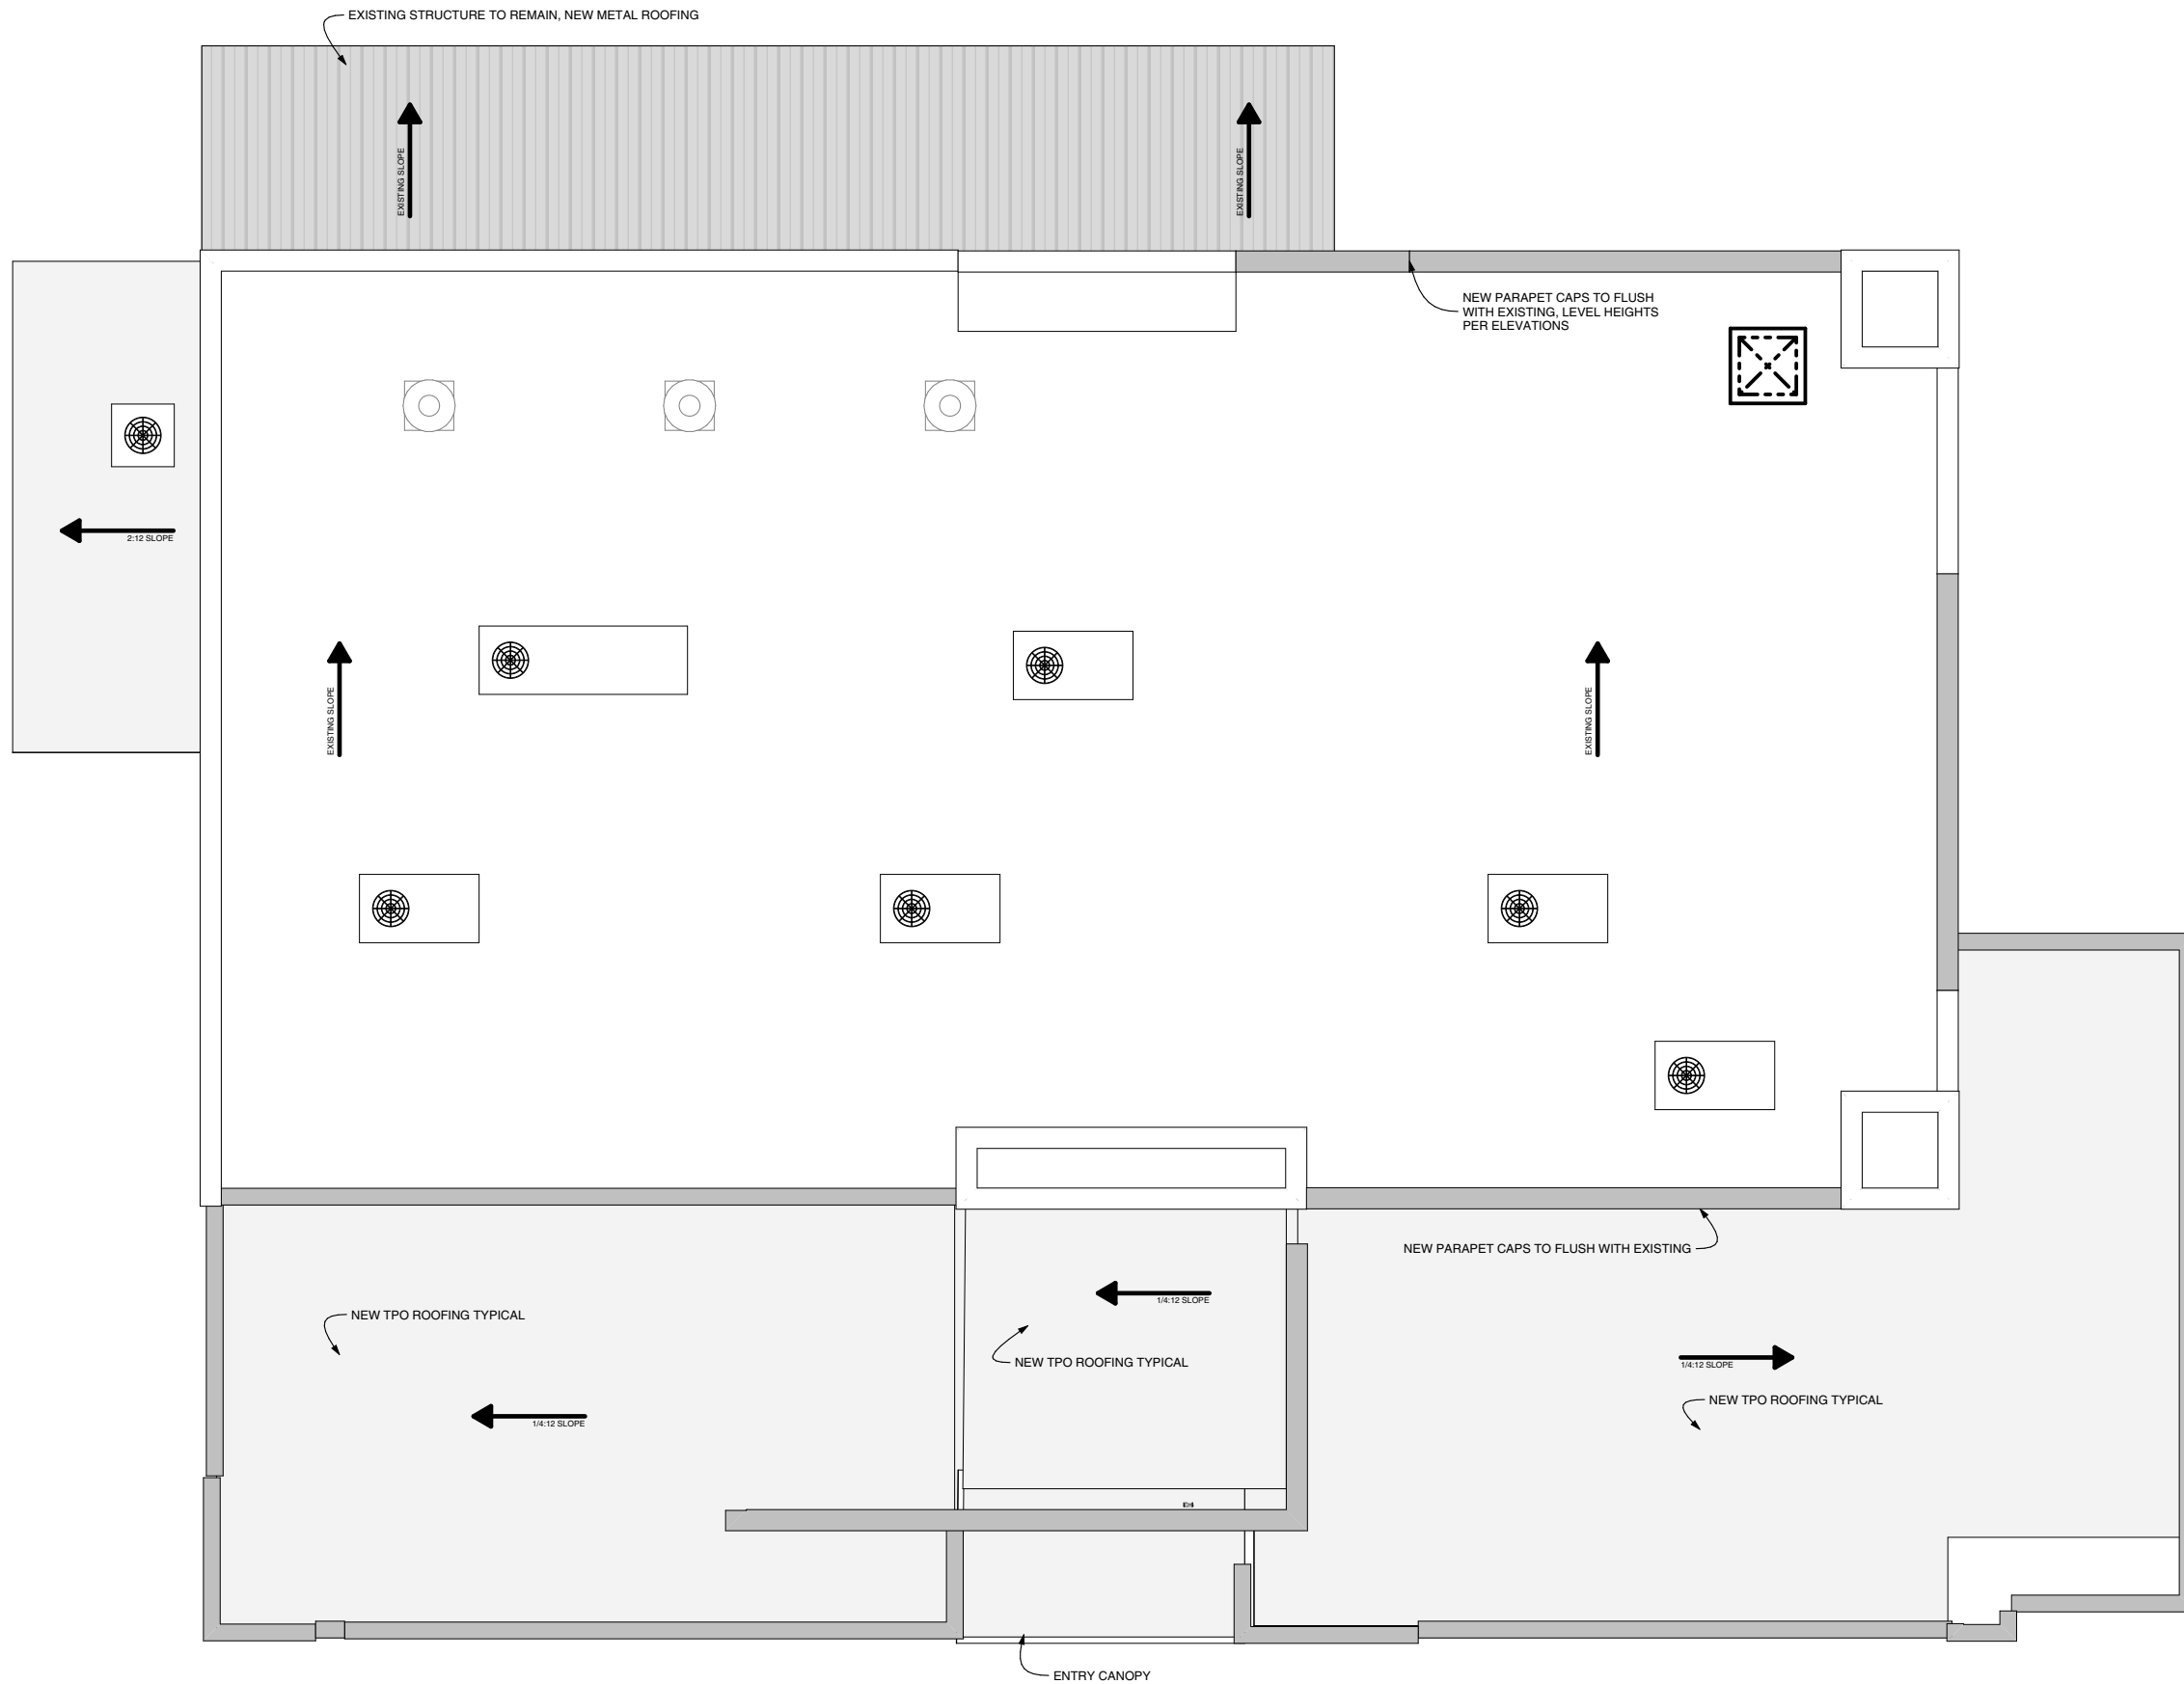

1 ROOF PLAN

3/32" = 1'-0"



JOHNSON RESTAURANT GROUP
PREPARED FOR: JOHN JOHNSON


J'S PUB & GRILL REMODEL | SCHEMATIC DESIGN PACKAGE
840 SHILOH CROSSING BLVD, BILLINGS | MT




PROPOSED ROOF PLAN



1 EAST ELEVATION
1/8" = 1'-0"

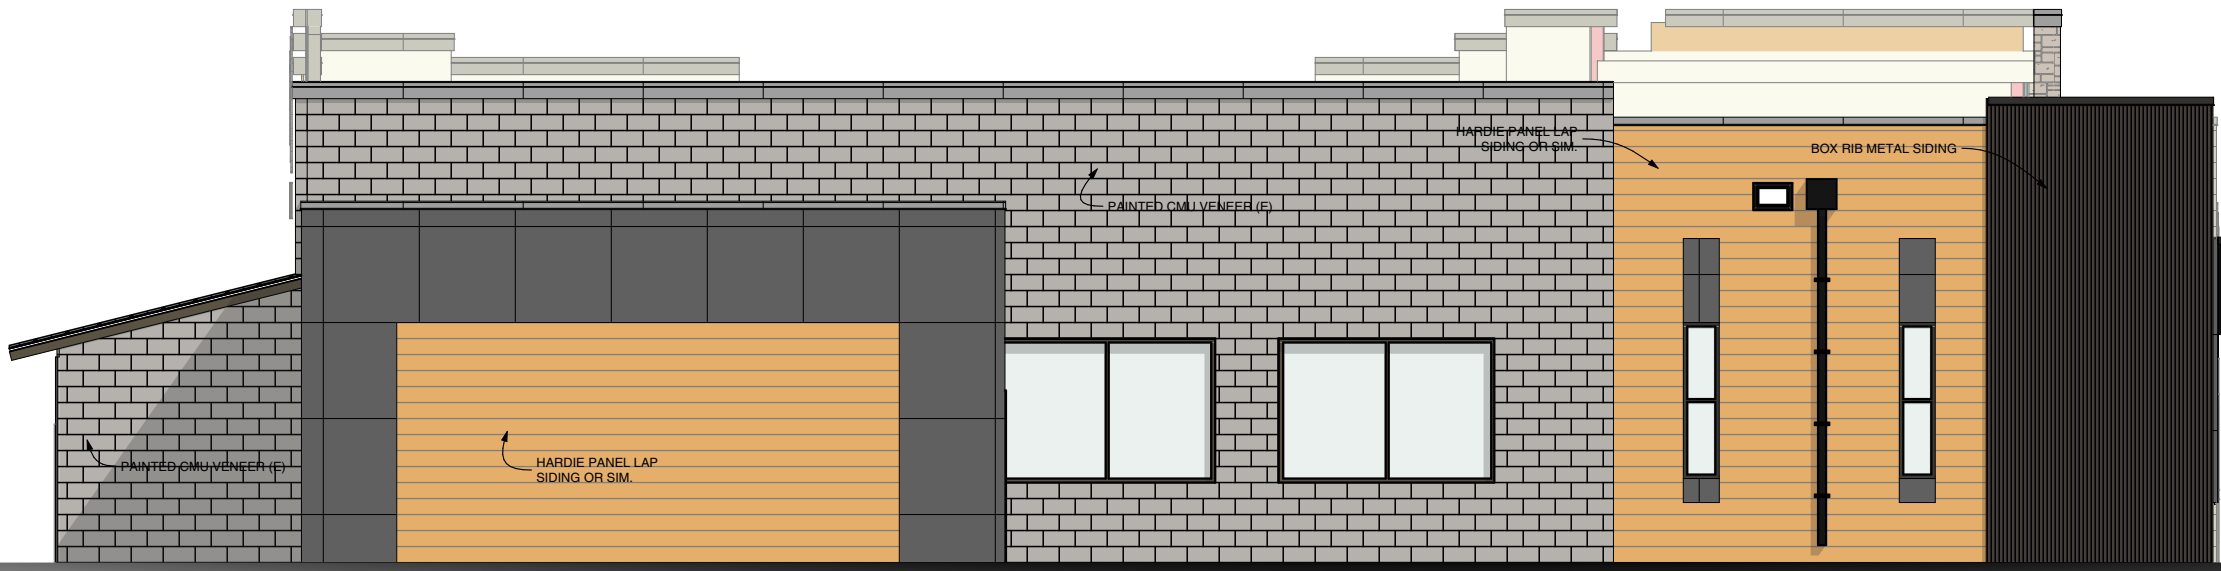

2 SOUTH ELEVATION
1/8" = 1'-0"

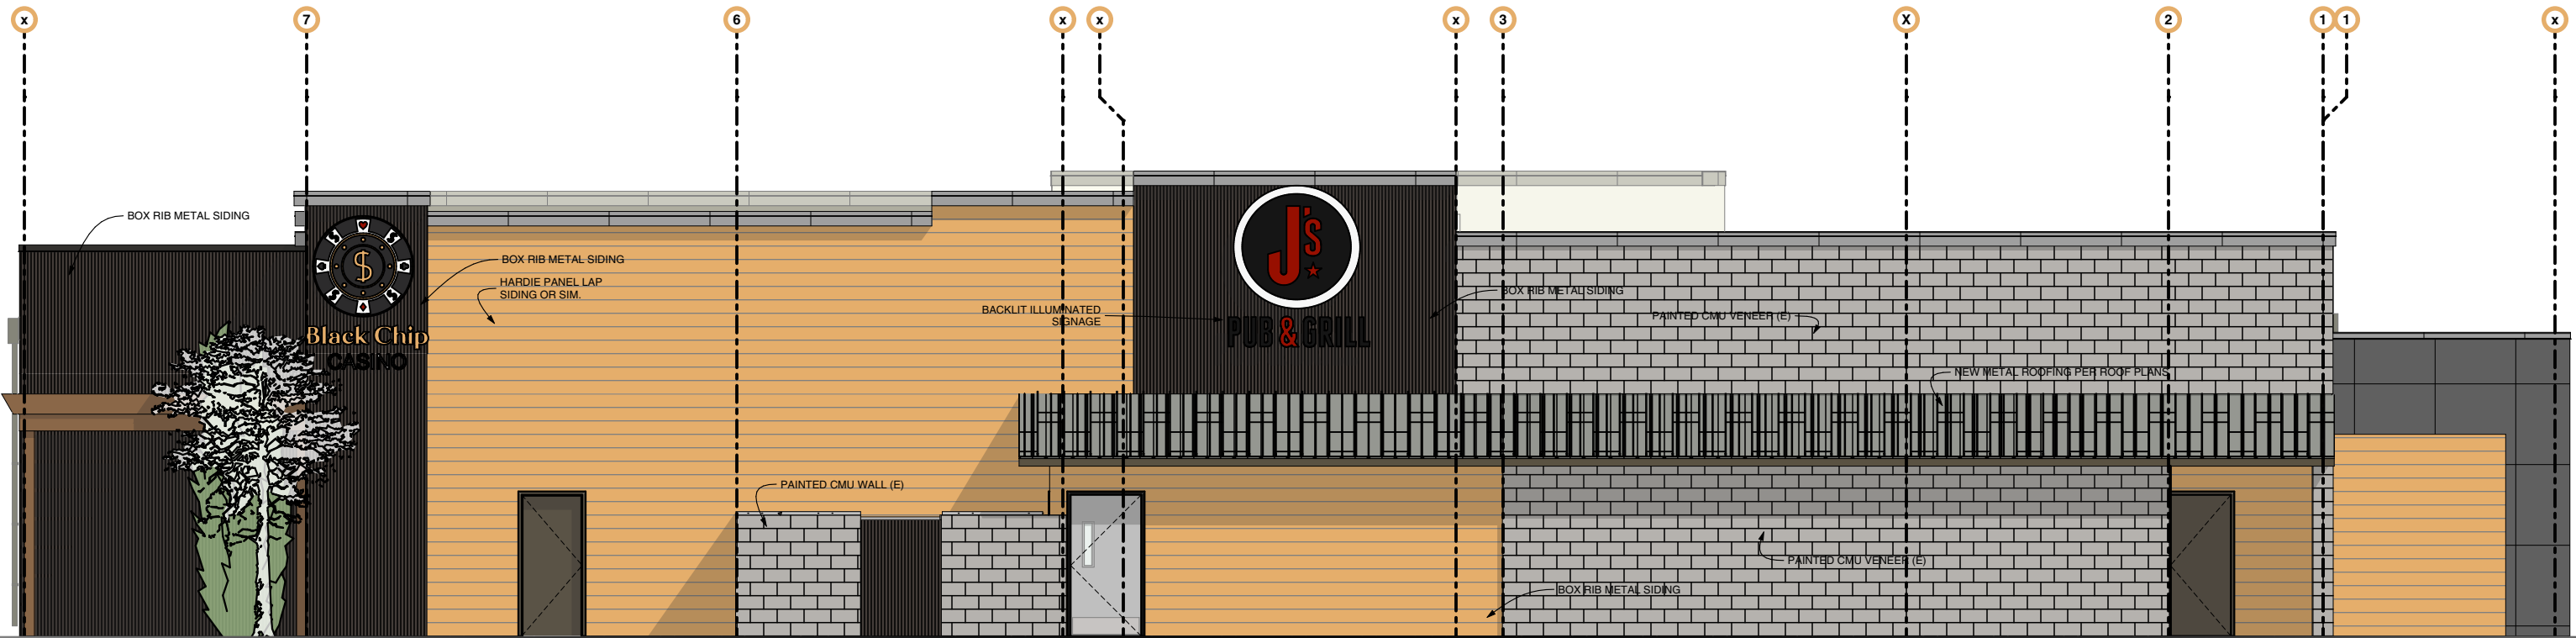

1

WEST ELEVATION

1/8" = 1'-0"



2

NORTH ELEVATION

1/8" = 1'-0"





1 EXTERIOR CONCEPTUAL PERSPECTIVE



JOHNSON RESTAURANT GROUP
PREPARED FOR: JOHN JOHNSON

J'S PUB & GRILL REMODEL | SCHEMATIC DESIGN PACKAGE
840 SHILOH CROSSING BLVD, BILLINGS | MT

EXTERIOR RENDERINGS



J'S PUB & GRILL
SCHEMATIC DESIGN



1 EXTERIOR CONCEPTUAL PERSPECTIVE



JOHNSON RESTAURANT GROUP
PREPARED FOR: JOHN JOHNSON

J'S PUB & GRILL REMODEL | SCHEMATIC DESIGN PACKAGE
840 SHILOH CROSSING BLVD, BILLINGS | MT

**EXTERIOR
RENDERINGS**