


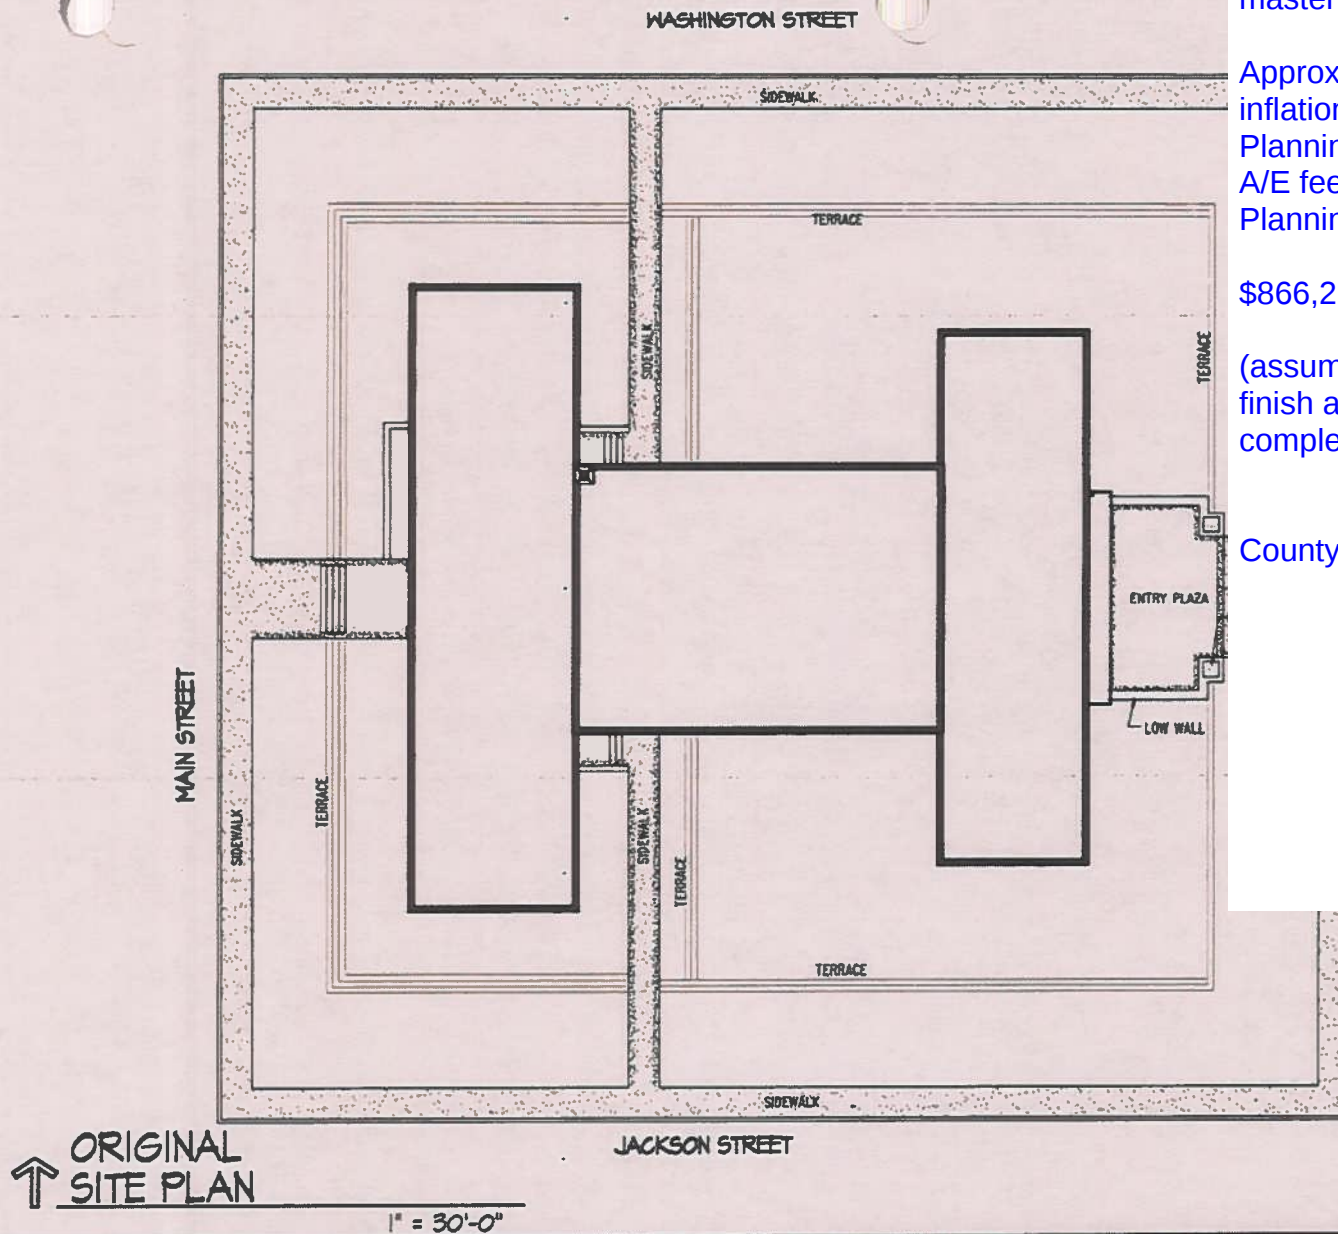

Option 3 - Full Restoration (not currently in master plan)

Approximate cost: \$8,971,544 (Increase due to inflation from 2021 - 2026)

Planning Grant, 70%-30% (THC/County)


A/E fees max. for basic services 16%


Planning grant max. 12% + 4% for construction

\$866,218 / \$371,236

(assume \$250,000 for additional services, i.e. finish analysis, A/V, acoustics, security, completion report, etc...)


County Cost: \$446,236

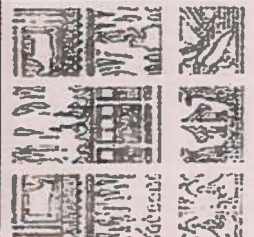

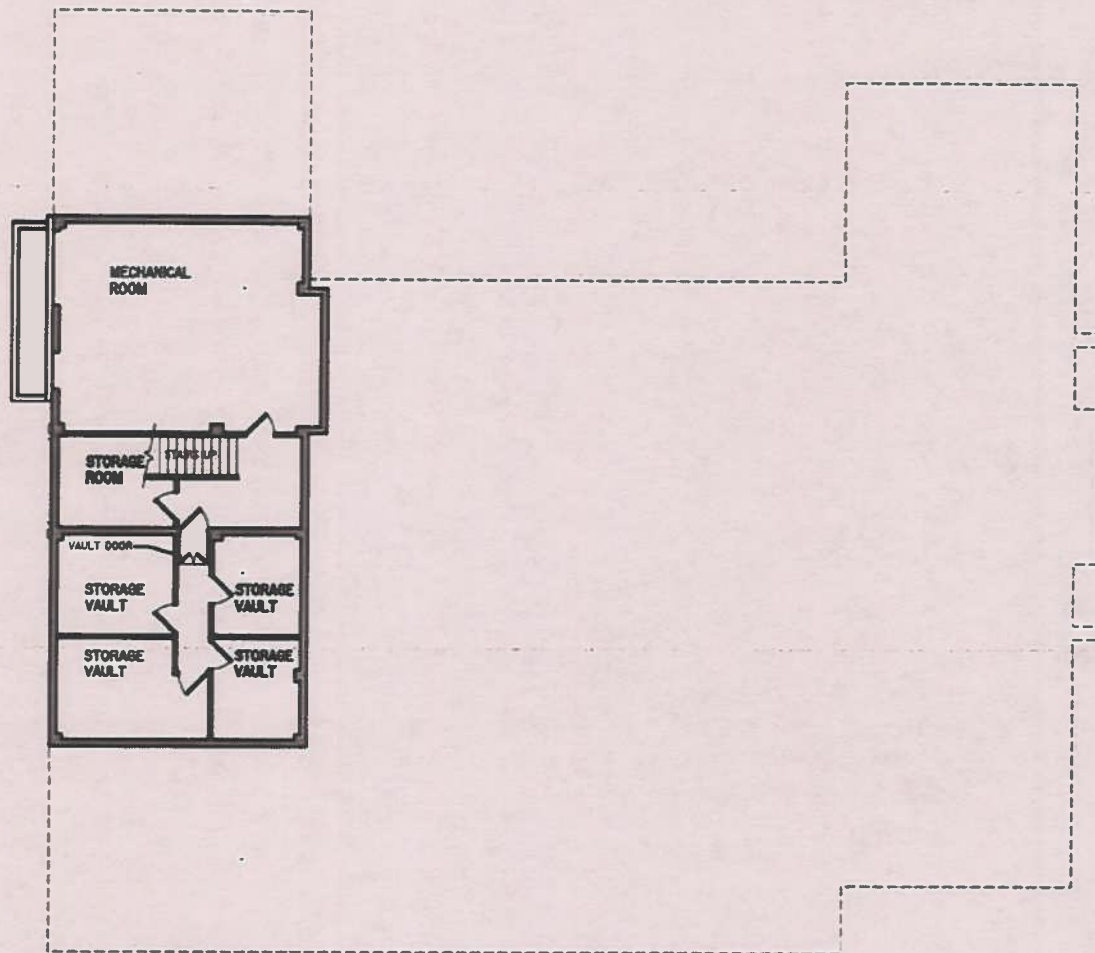


↑ ORIGINAL BASEMENT FLOOR PLAN
SCALE: 1" = 20'0"



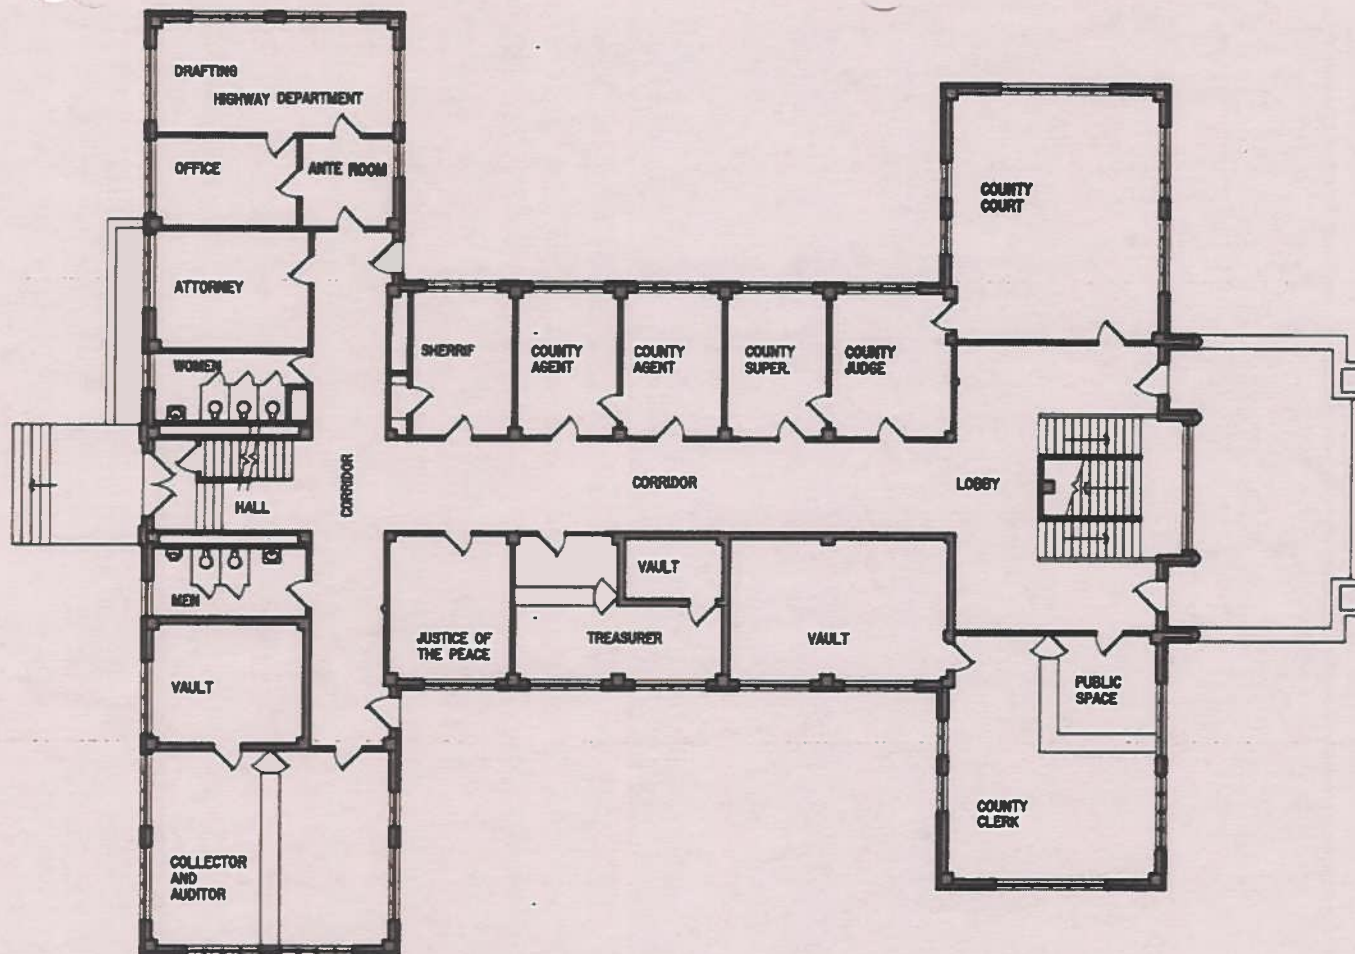

↑ ORIGINAL FIRST FLOOR PLAN
SCALE 1" = 20'0"



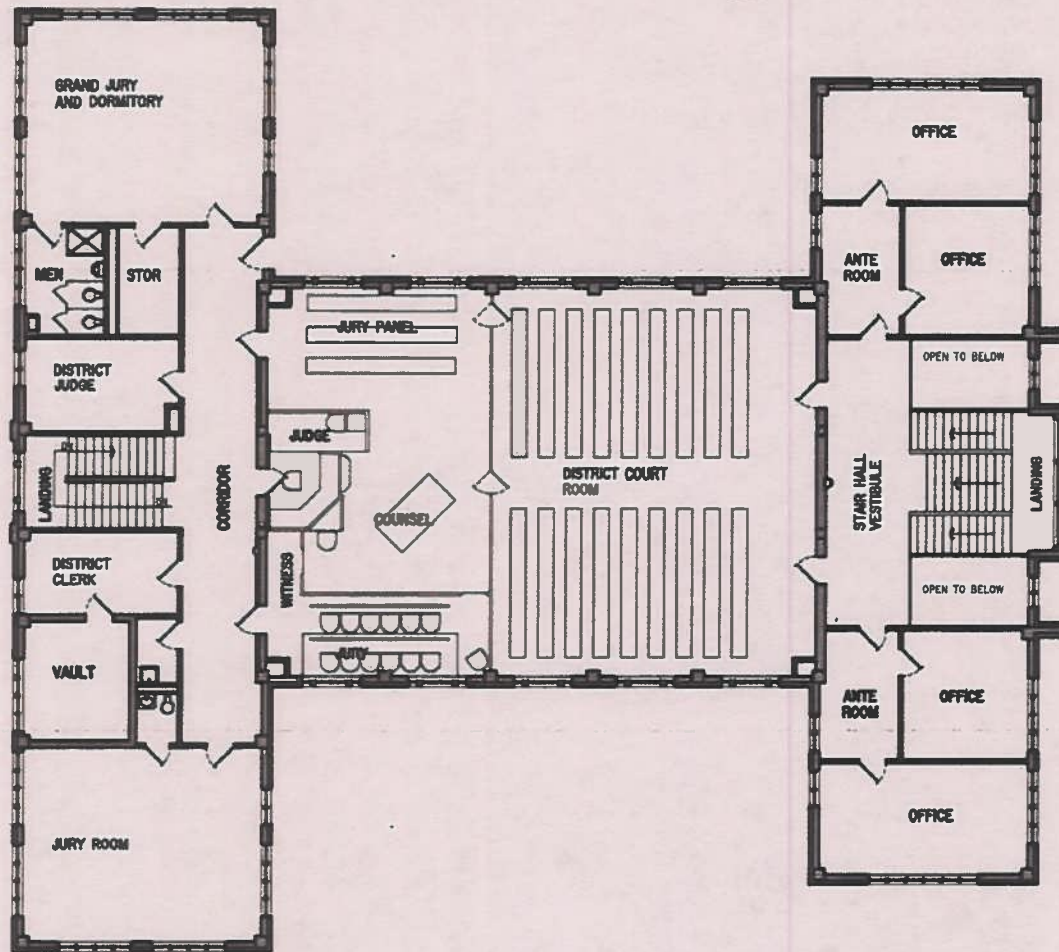


↑ ORIGINAL SECOND FLOOR PLAN
SCALE: 1" = 20'0"





ORIGINAL
NORTH ELEVATION


$1/16" = 1'-0"$

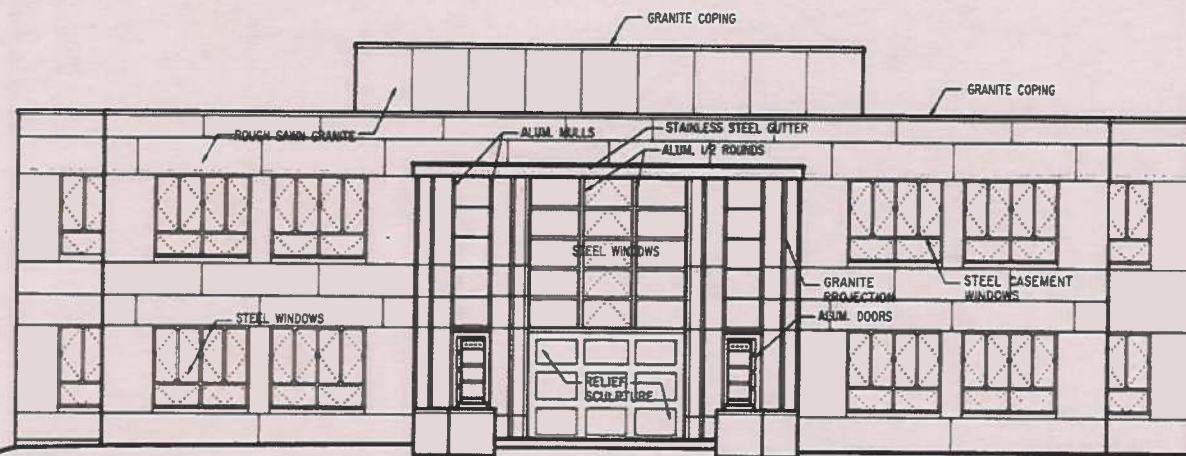

ORIGINAL
EAST ELEVATION


$1/16" = 1'-0"$



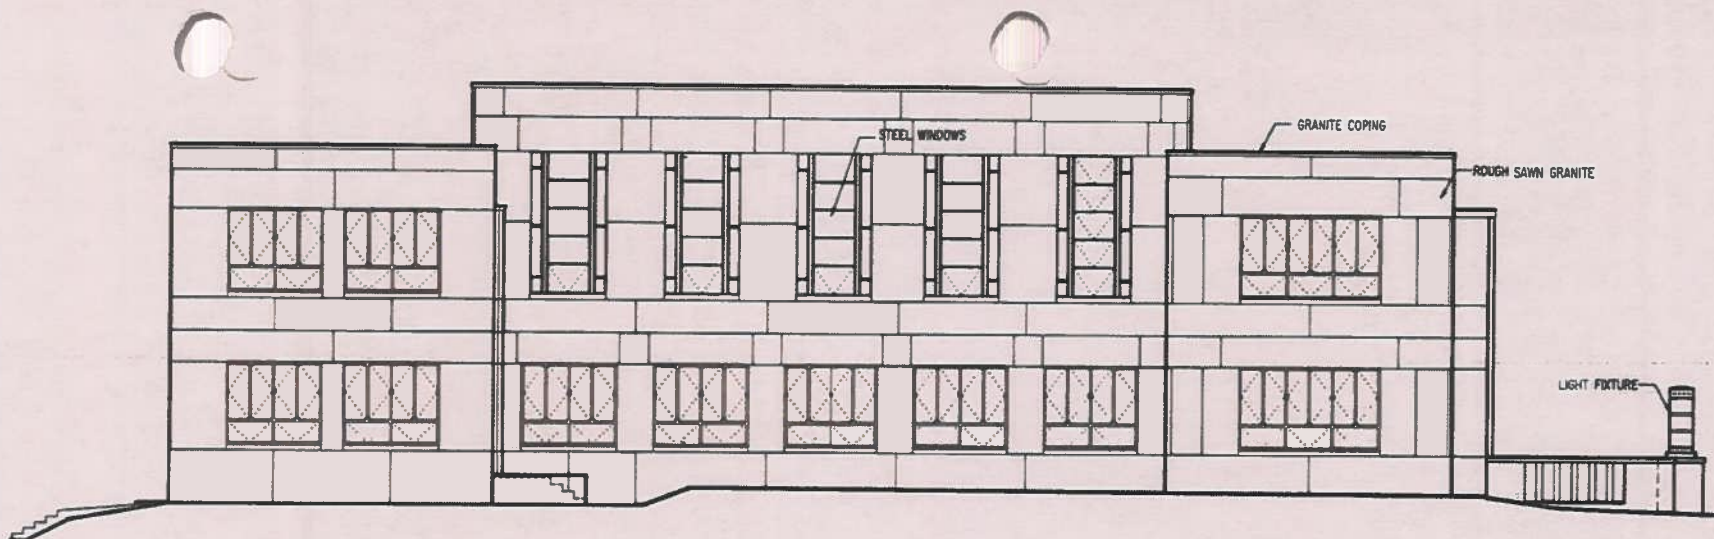

ORIGINAL
SOUTH ELEVATION

1/16" = 1'-0"

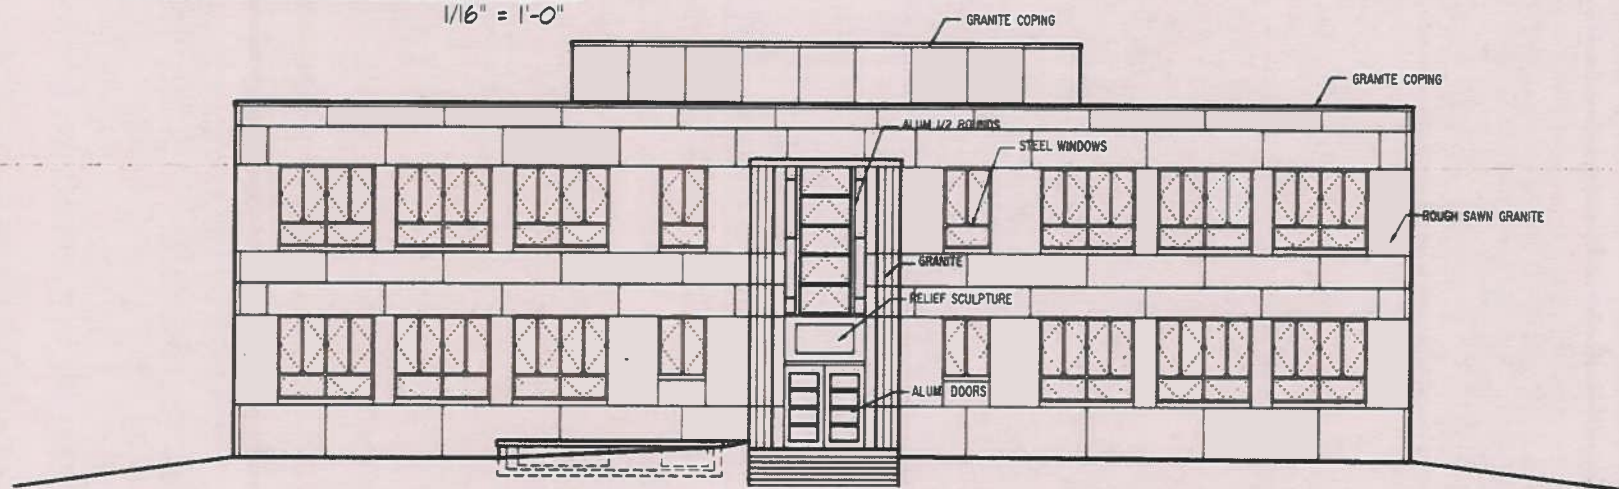

ORIGINAL
WEST ELEVATION

1/16" = 1'-0"

