

BURNET COUNTY 9-1-1 ADDRESS REQUEST FORM

Burnet County 9-1-1 Addressing Office
133 E Jackson St. Rm. 107, Burnet, TX 78611
512 756 5458

Date: _____ Application No. (Office Use Only) _____

Name of person/entity requesting address: Jorge Sanchez-Gutierrez

Mailing Address: 1811 County Road 340, Burnet, TX 78611 (10 villas)

Email Address: Okei-EcoVillas@mail.c Telephone: (512)589-7442

Property Owner (if different): Oak Knoll Enterprises.LLC

Email Address: sanrodusa@gmail.cor Telephone: 512-589-7442

Mailing Address: 5800 Manor Rd. Ste E-707 Austin, TX 78723

Legal Description of Property:

Subdivision/Sec/Block/Lot: ABS A0210- B.B. Castleberry, 9.9 Acres

Or if no lot # Acreage: _____

[Link to Burnet CAD](#)

Property ID #: 49531

[Link to Llano CAD](#)

Image: I read STEP 2 on the 911 Info page, & have included an image showing my existing/

proposed driveway & structure. ☒ <--Click to check box

SIGNATURE: _____ PRINT NAME: Jorge Sanchez-Gutierrez

(This form may be printed and mailed to our office)

To email form Fill the form out here, SAVE to your computer (if you don't SAVE before emailing the submitted form


will be blank) , attach it to an email to: bc911@burnetcountytexas.org

FOR OFFICE USE ONLY

Address assigned: _____

Address document sent on _____ to: _____ by: _____

Sanrodusa@gmail.com

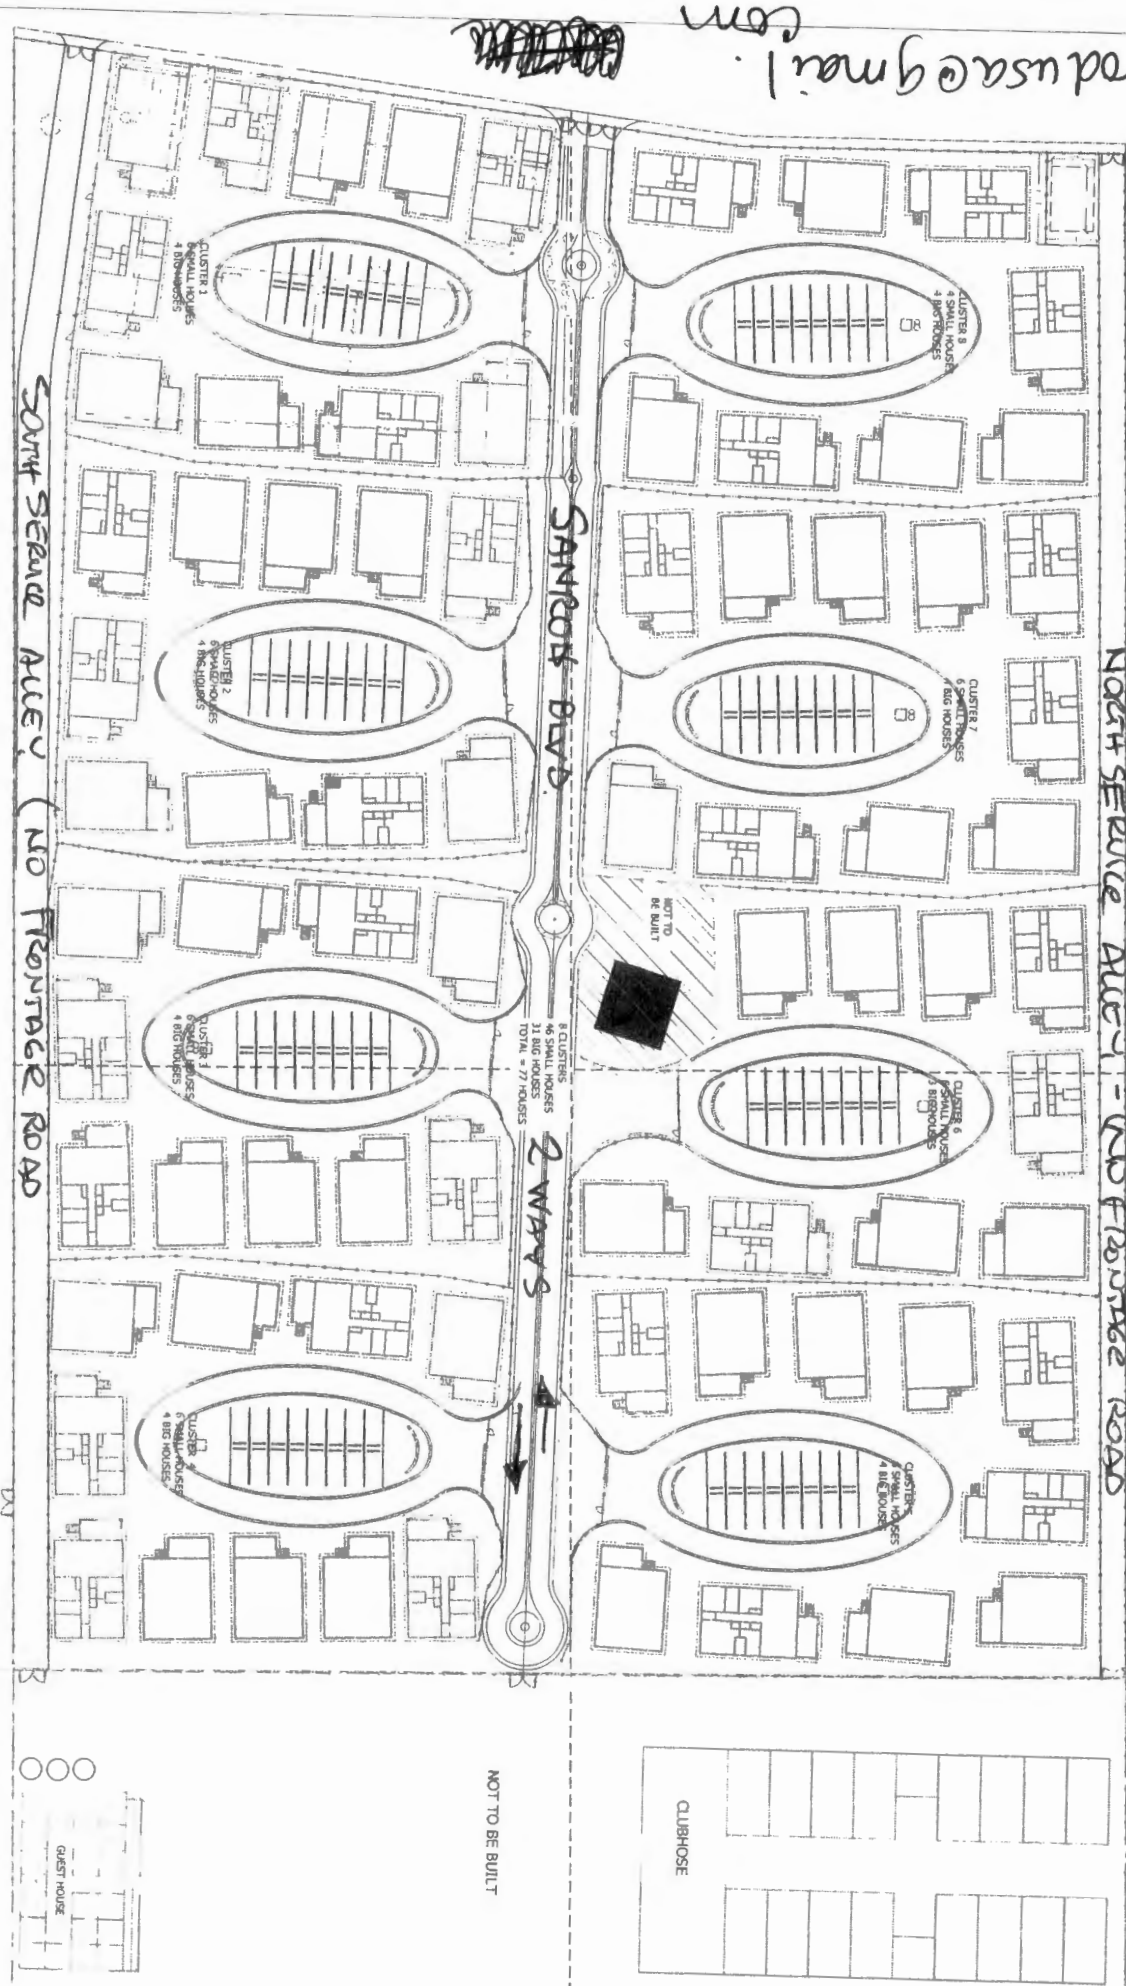

MARCH 13, 2021
SITE PLAN

MARCH 4 2022
CLUSTER A DIMENSION
PARKING CONCEPT LAYOUT
SCALE: 1" = 10'





THE COUNTY OF BURNET
Burnet, Texas 78611

To Burnet County Commissioners Court

RE Street Name/Change

Date 05/28/21

WITH THE UNDERSTANDING THAT THIS WILL CHANGE THE ADDRESSES ALREADY ASSIGNED TO STRUCTURES/PROPERTY ON EXISTING ROADS. WE, THE PROPERTY OWNERS ASSOCIATION AND/OR THE UNDERSIGNED FULL-TIME RESIDENTS/DEVELOPER/OWNER (PLEASE PROVIDE PROOF OF OWNERSHIP) OF THIS ROAD DO HEREBY AGREE TO THE NAMING OF SAID ROAD TO BE

SANROD BOULEVARD (BLVD)

NAME (PRINT)	ADDRESS	SIGNATURE
<u>JORGE SANCHEZ-Gutierrez</u>	<u>1811 CR 340, Burnet Tx</u>	<u>[Signature]</u>
<u>MARIA E. RODRIGUEZ</u>	<u>1811 CR 340, Burnet, Tx</u>	<u>[Signature]</u>
_____	_____	_____
_____	_____	_____
_____	_____	_____
_____	_____	_____
_____	_____	_____
_____	_____	_____
_____	_____	_____

APPROVED COMMISSIONERS COURT

[Signature]

