


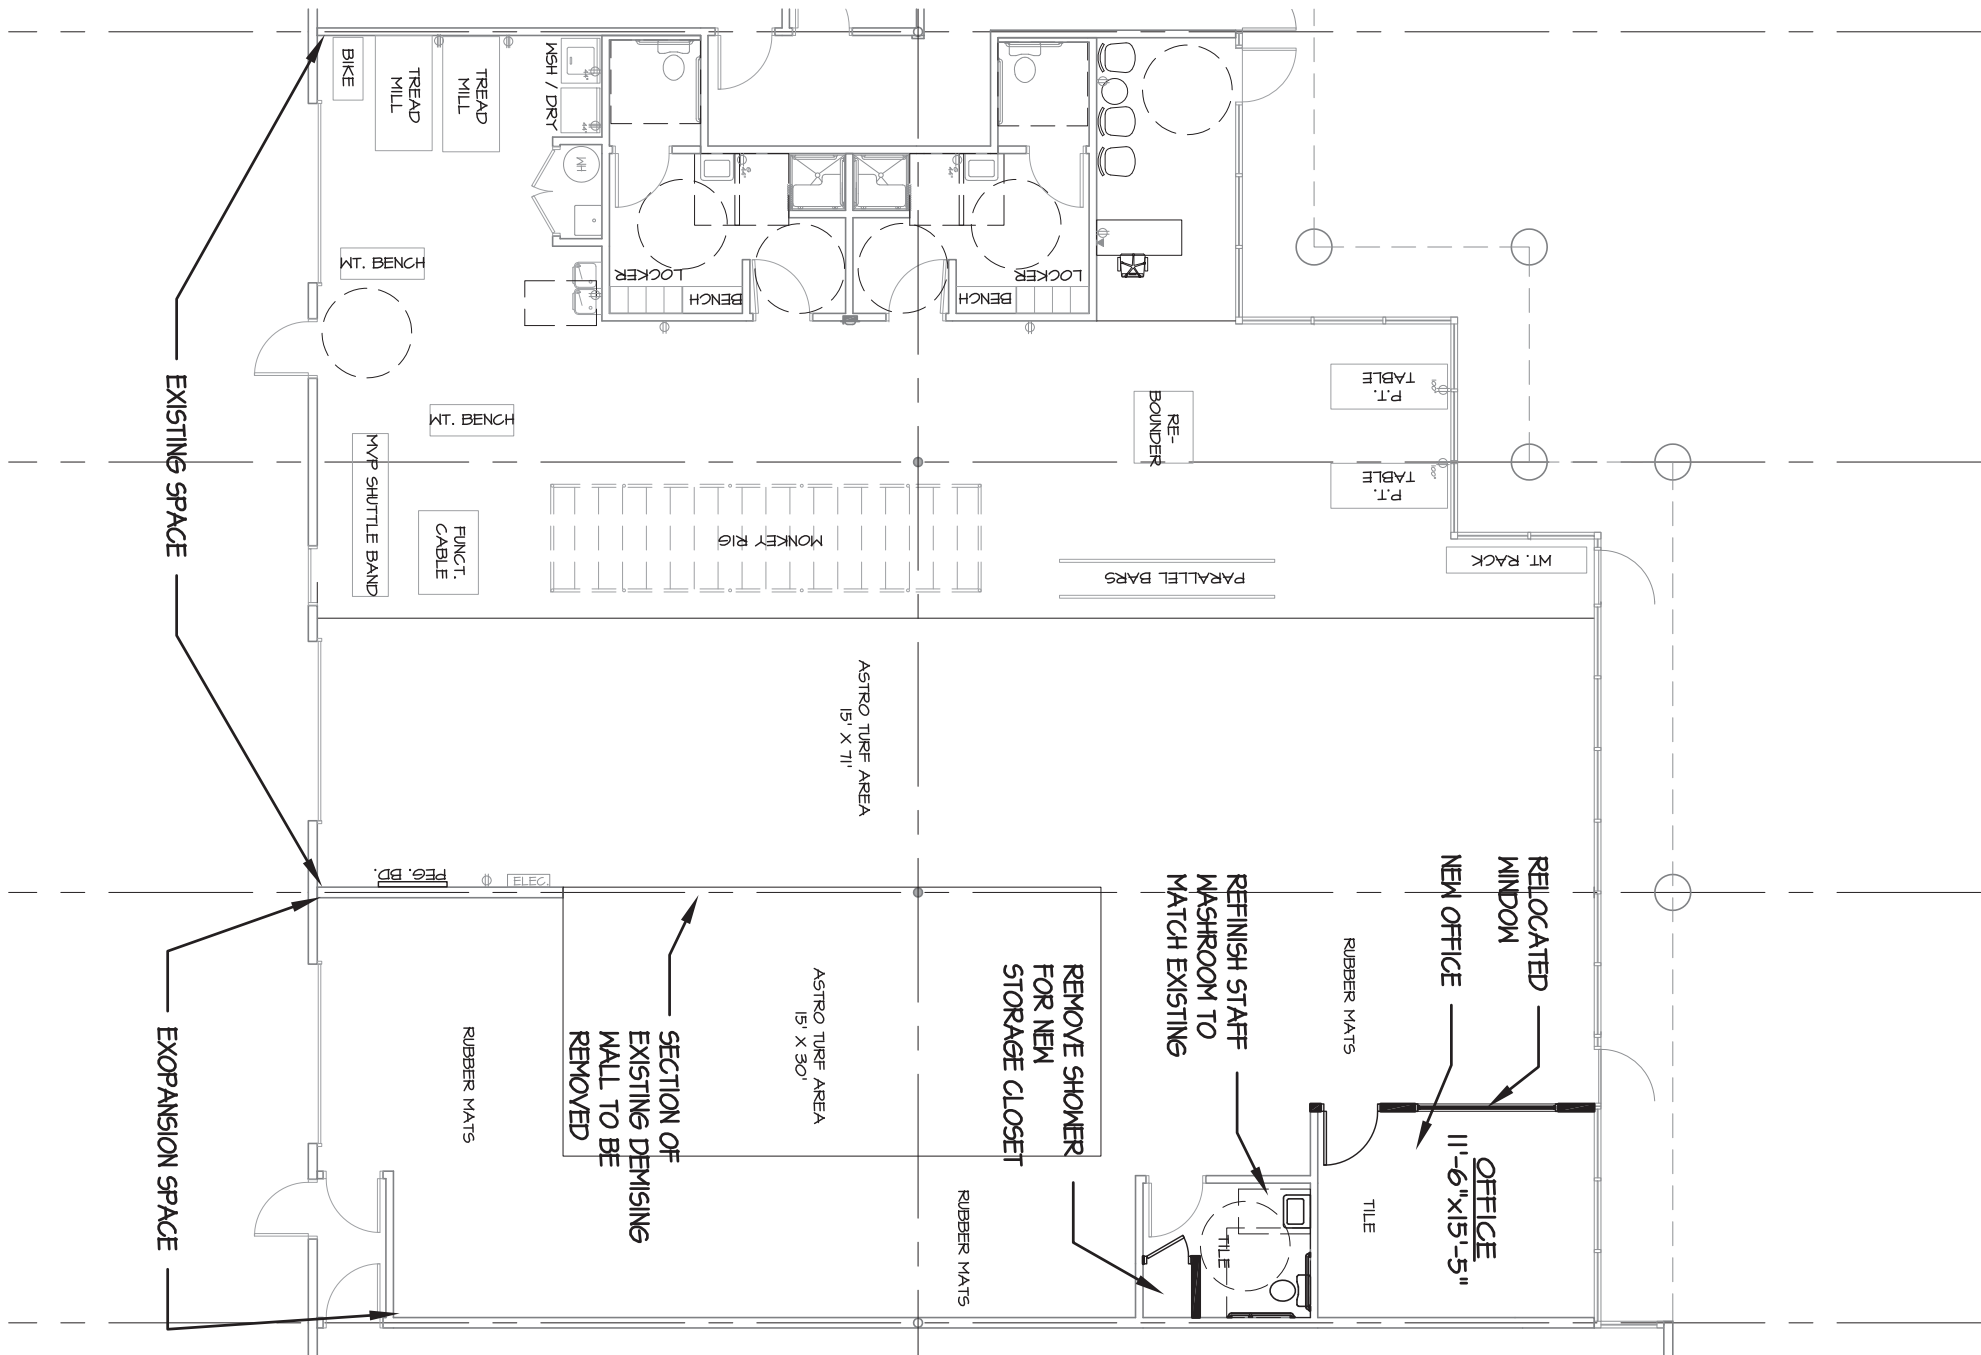

PLAN OPTION A
MOVE HUMAN PERFORMANCE
375 E. ELLIOT RD SUITE 7

SCALE: 1/8"=1'-0" DATE: 12/28/2020

322 W. KNIGHT LANE, TEMPE, AZ 85284 - C. 602-571-5728 - T. 480.664.6224 - BRIAN@BCMAARCH.COM

PRELIMINARY
NOT FOR CONSTRUCTION

BCMA
 ARCHITECTURE

