



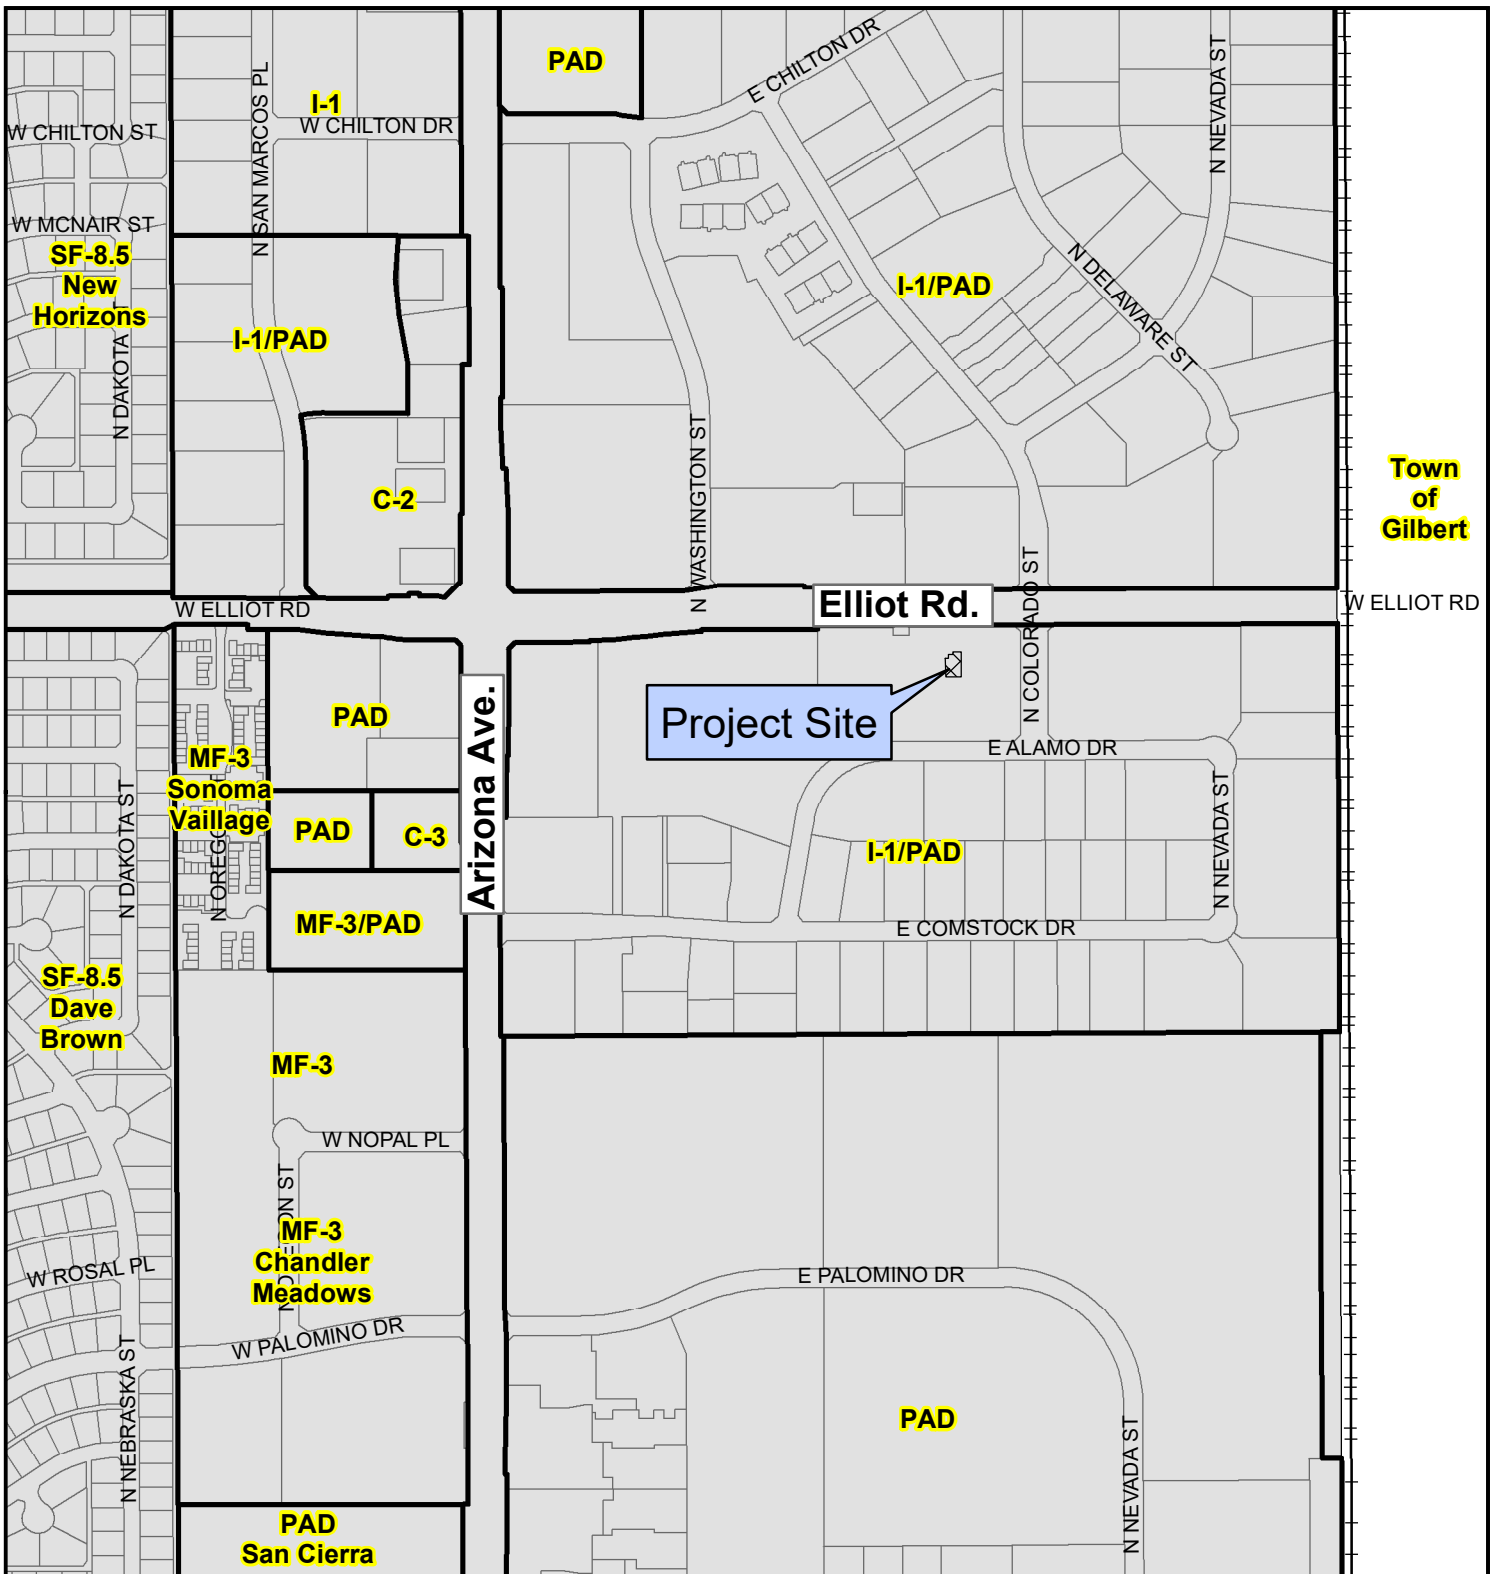


PLH21-0004 Move Human Performance

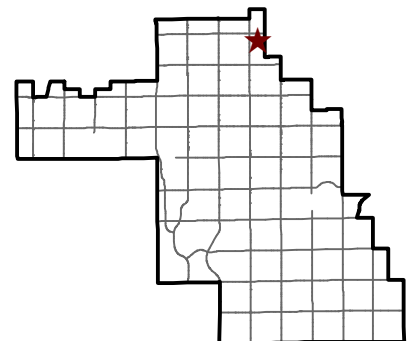

Proposed Project Details
 375 E. Elliot Rd., Suite 7-9
 Use Permit



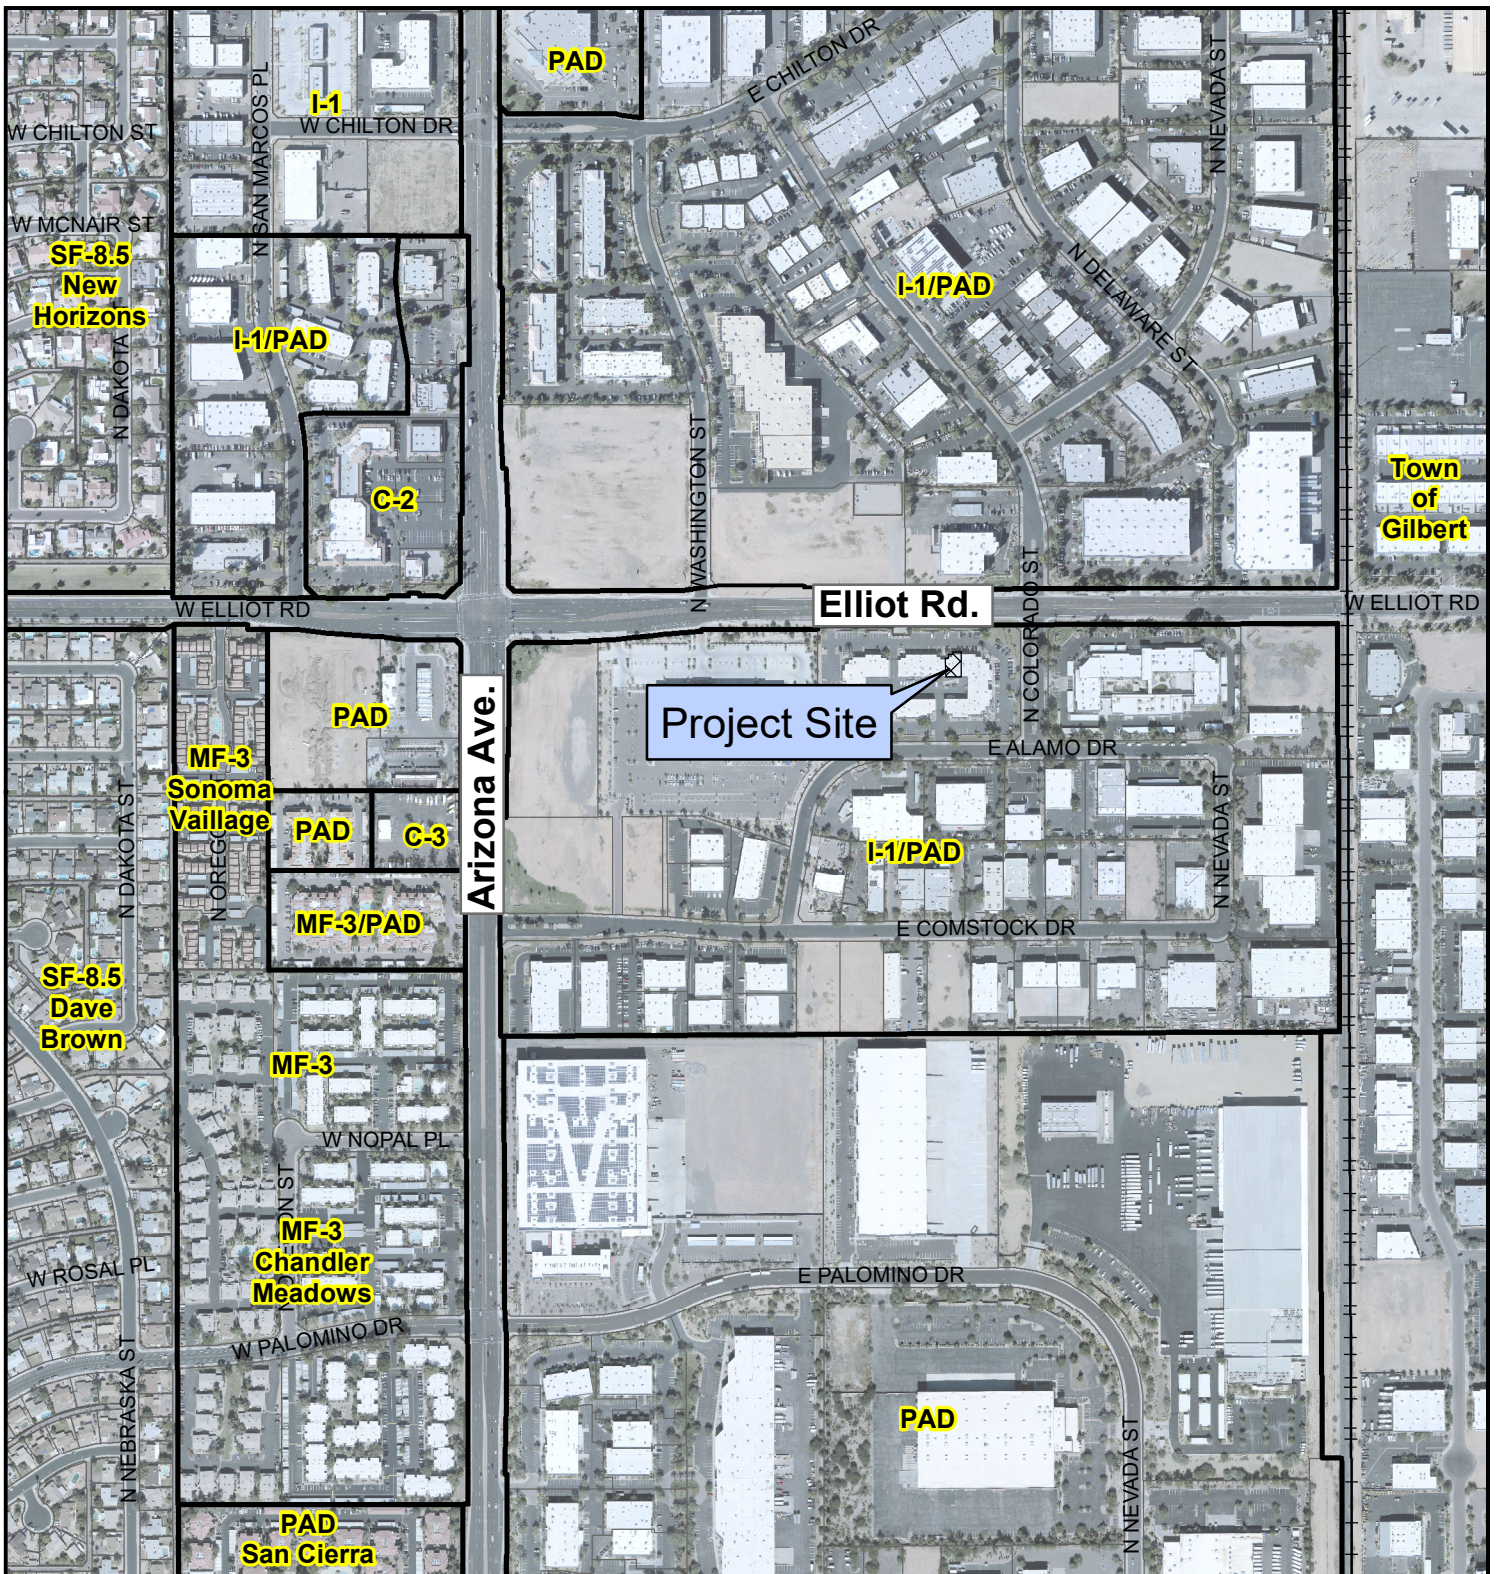

PLH21-0004 Move Human Performance



Proposed Project Details
 375 E. Elliot Rd., Suite 7-9
 Use Permit

