



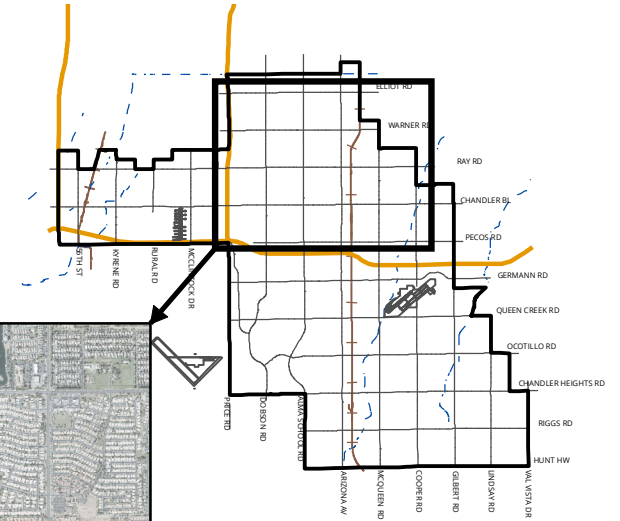

SEWER MANHOLE REHABILITATION PROJECT NO. WW2014.402

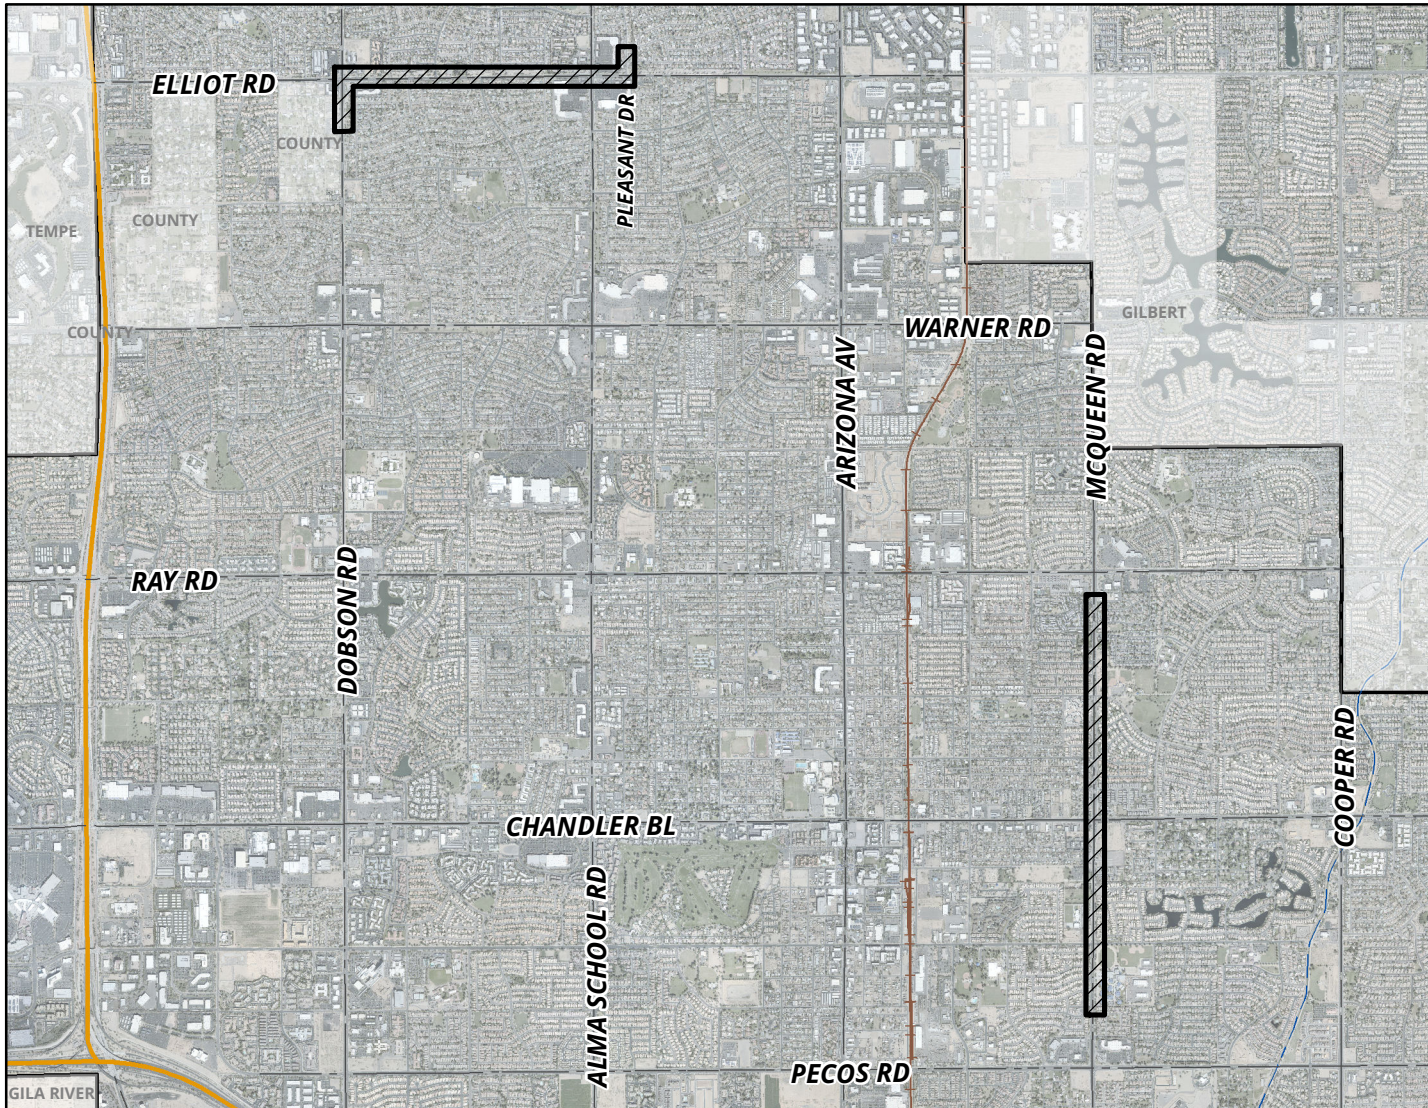

MEMO NO. CP21-098

 PROJECT SITE

