

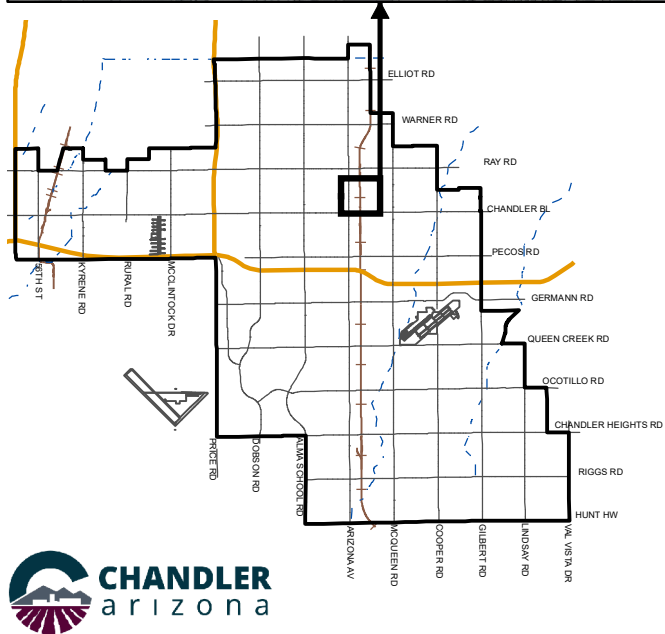


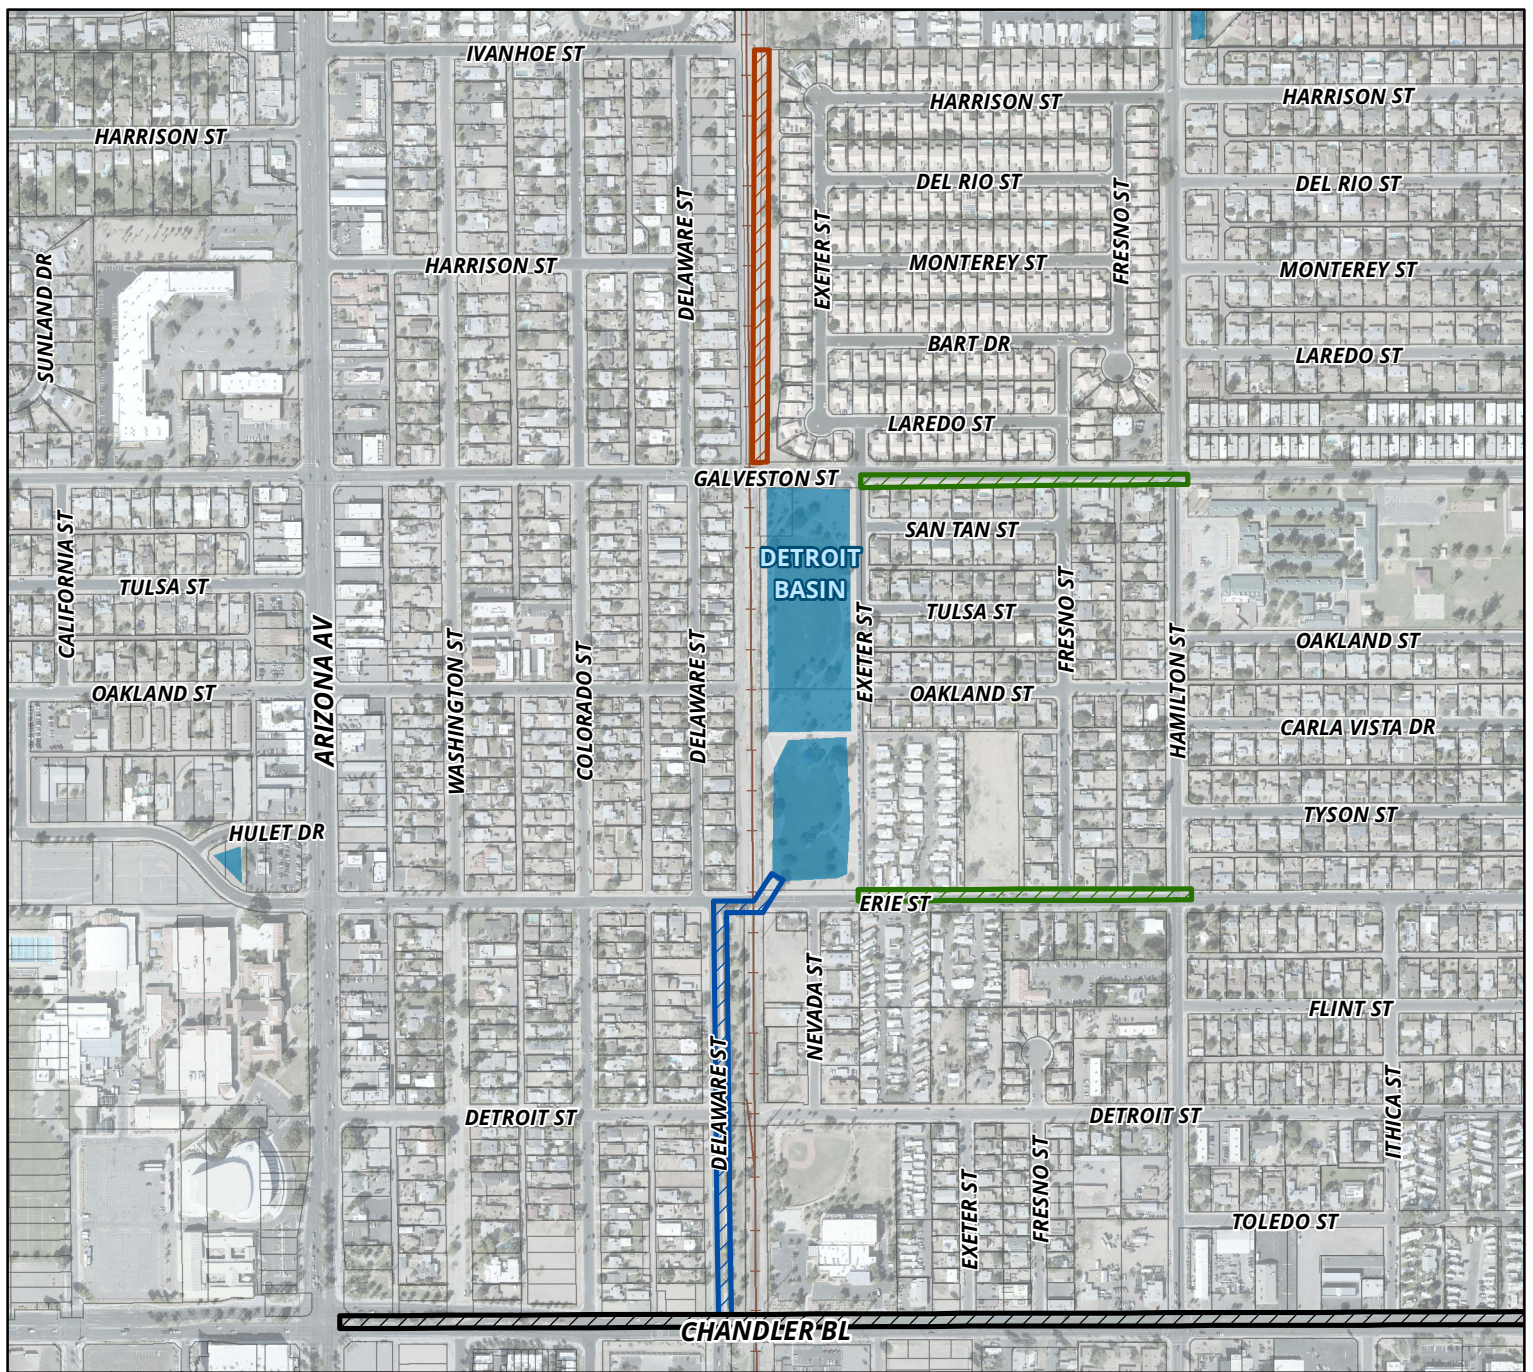

DETROIT BASIN AREA DRAINAGE IMPROVEMENTS RESOLUTION NO. 5451 MEMO NO. CP21-102

-  PROPOSED COLLECTION AREA
-  PROPOSED SD
-  PROPOSED OUTFALL
-  EXISTING 54" SD

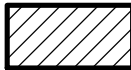