


- EXSITING (4000 sq. ft)
- EUP PATIO (500 sq. ft)

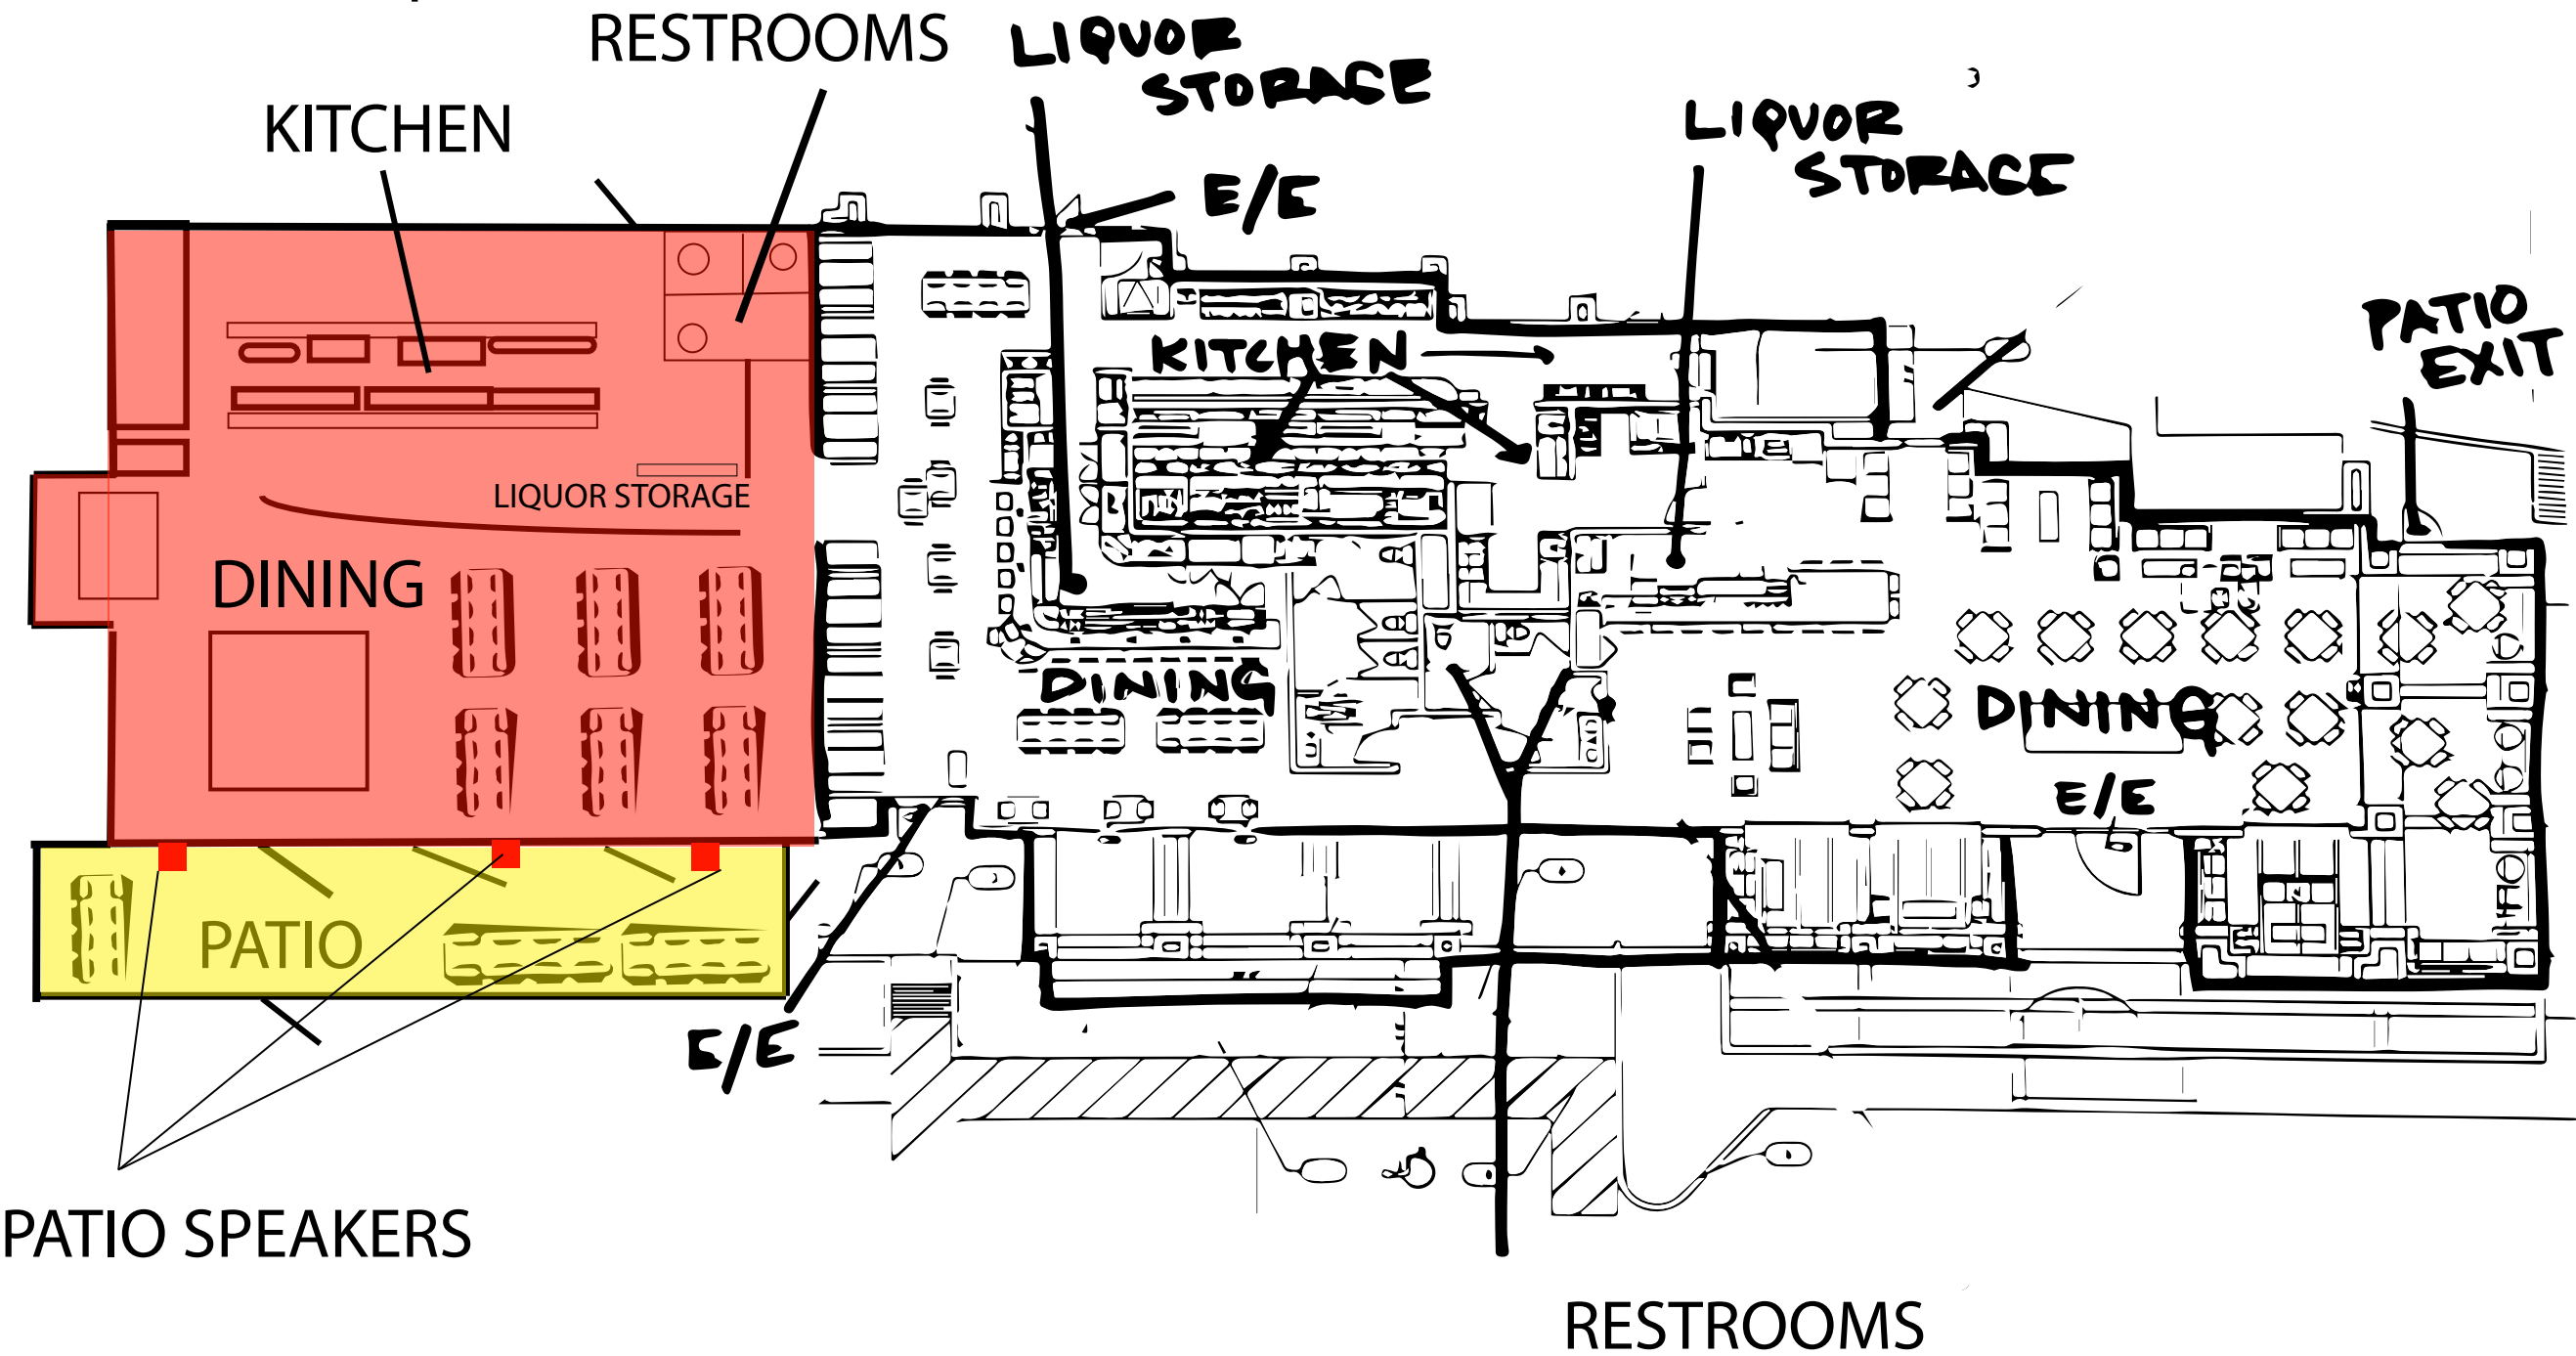

THE SUSHI ROOM EUP PERMIT REQUEST