



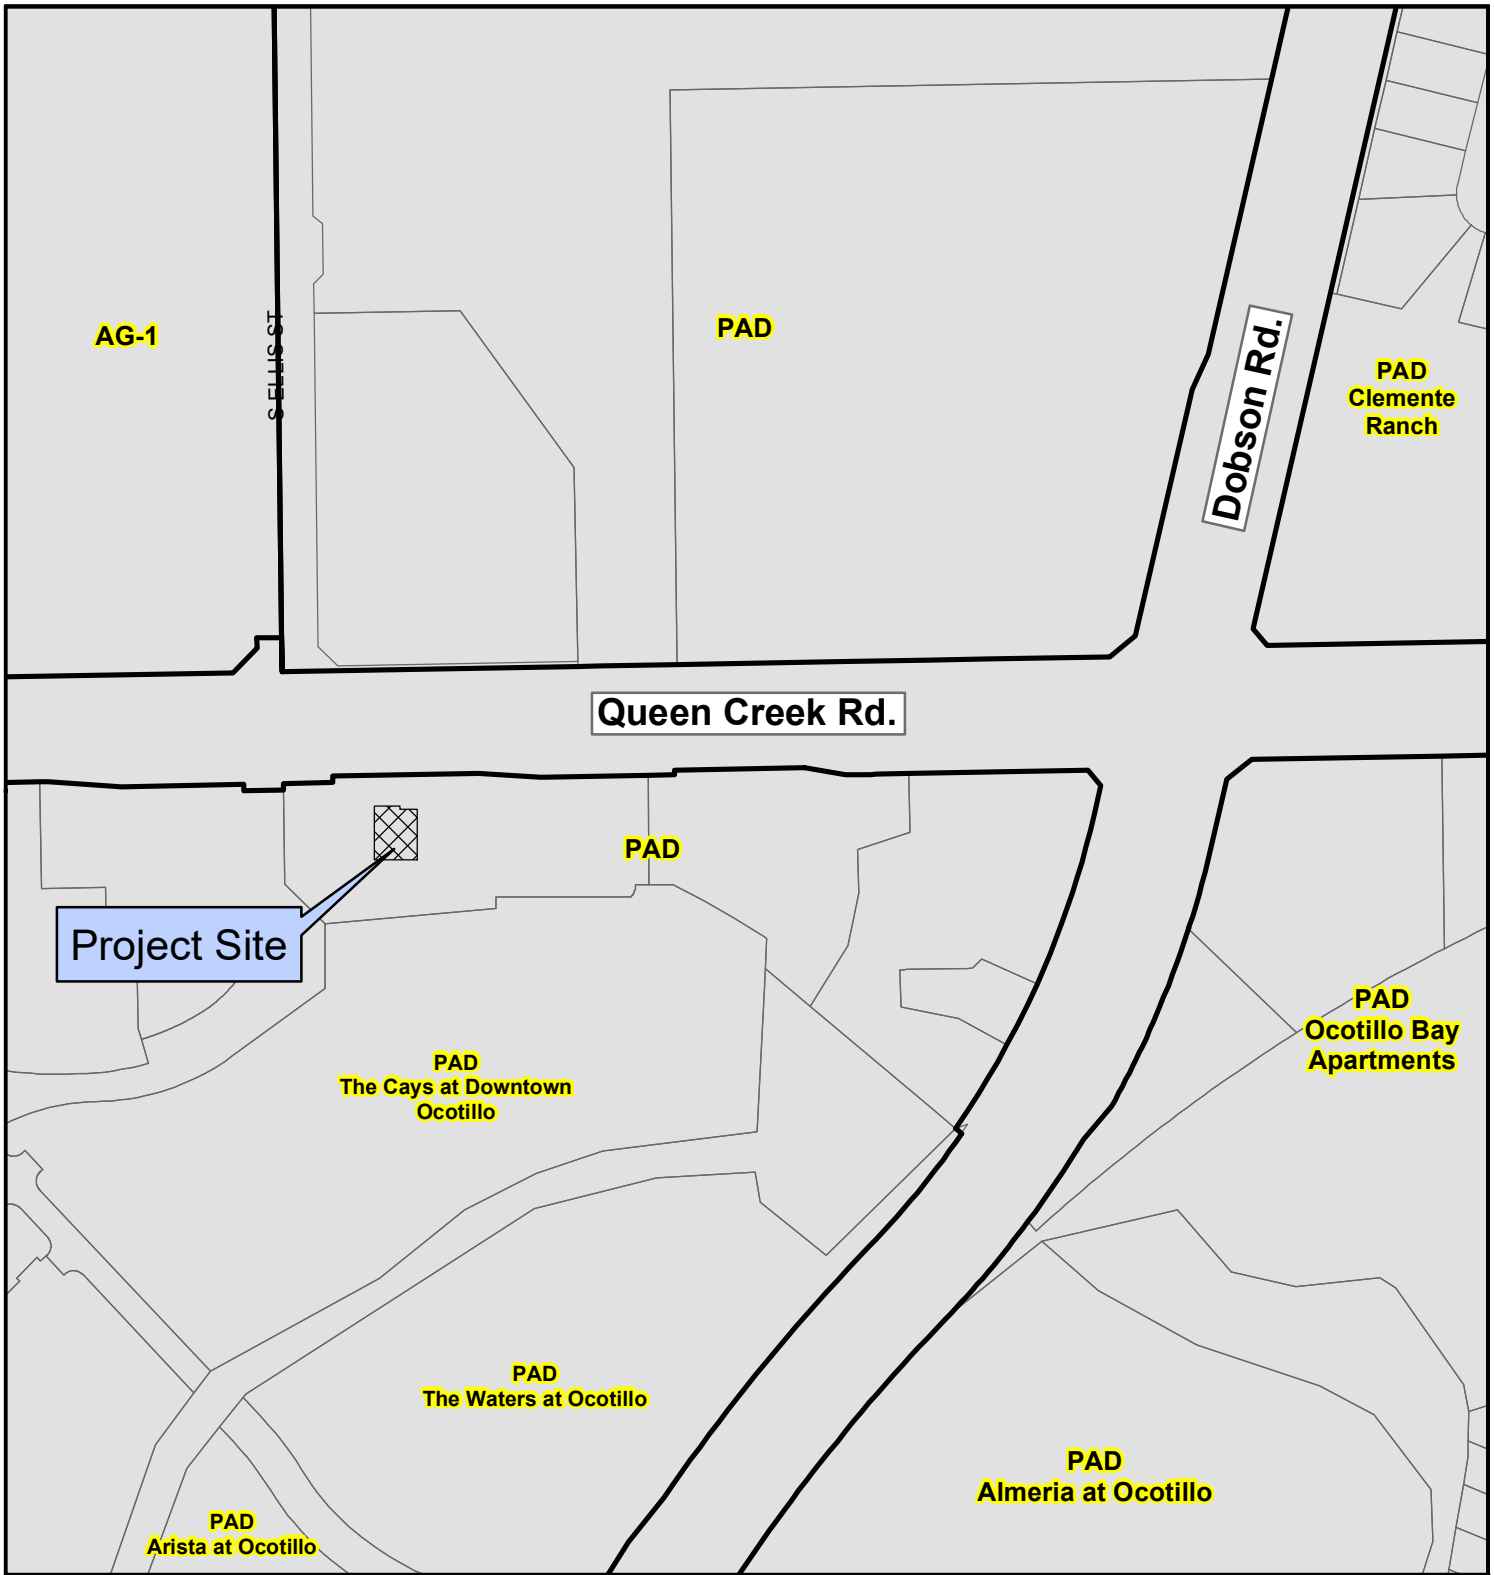

PLH20-0042 Rock Lobster Dining Room Expansion

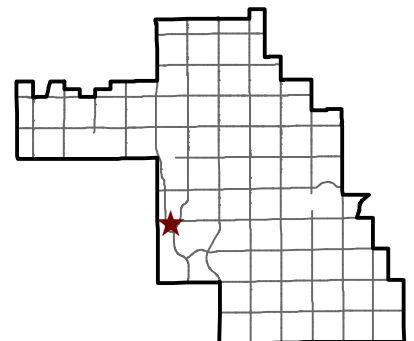

Proposed Project Details
2475 W. Queen Creek Rd.
Entertainment Use Permit for existing patio
speakers background music only





PLH20-0042 Rock Lobster Dining Room Expansion



Proposed Project Details
 2475 W. Queen Creek Rd.
 Entertainment Use Permit for existing patio
 speakers background music only

