


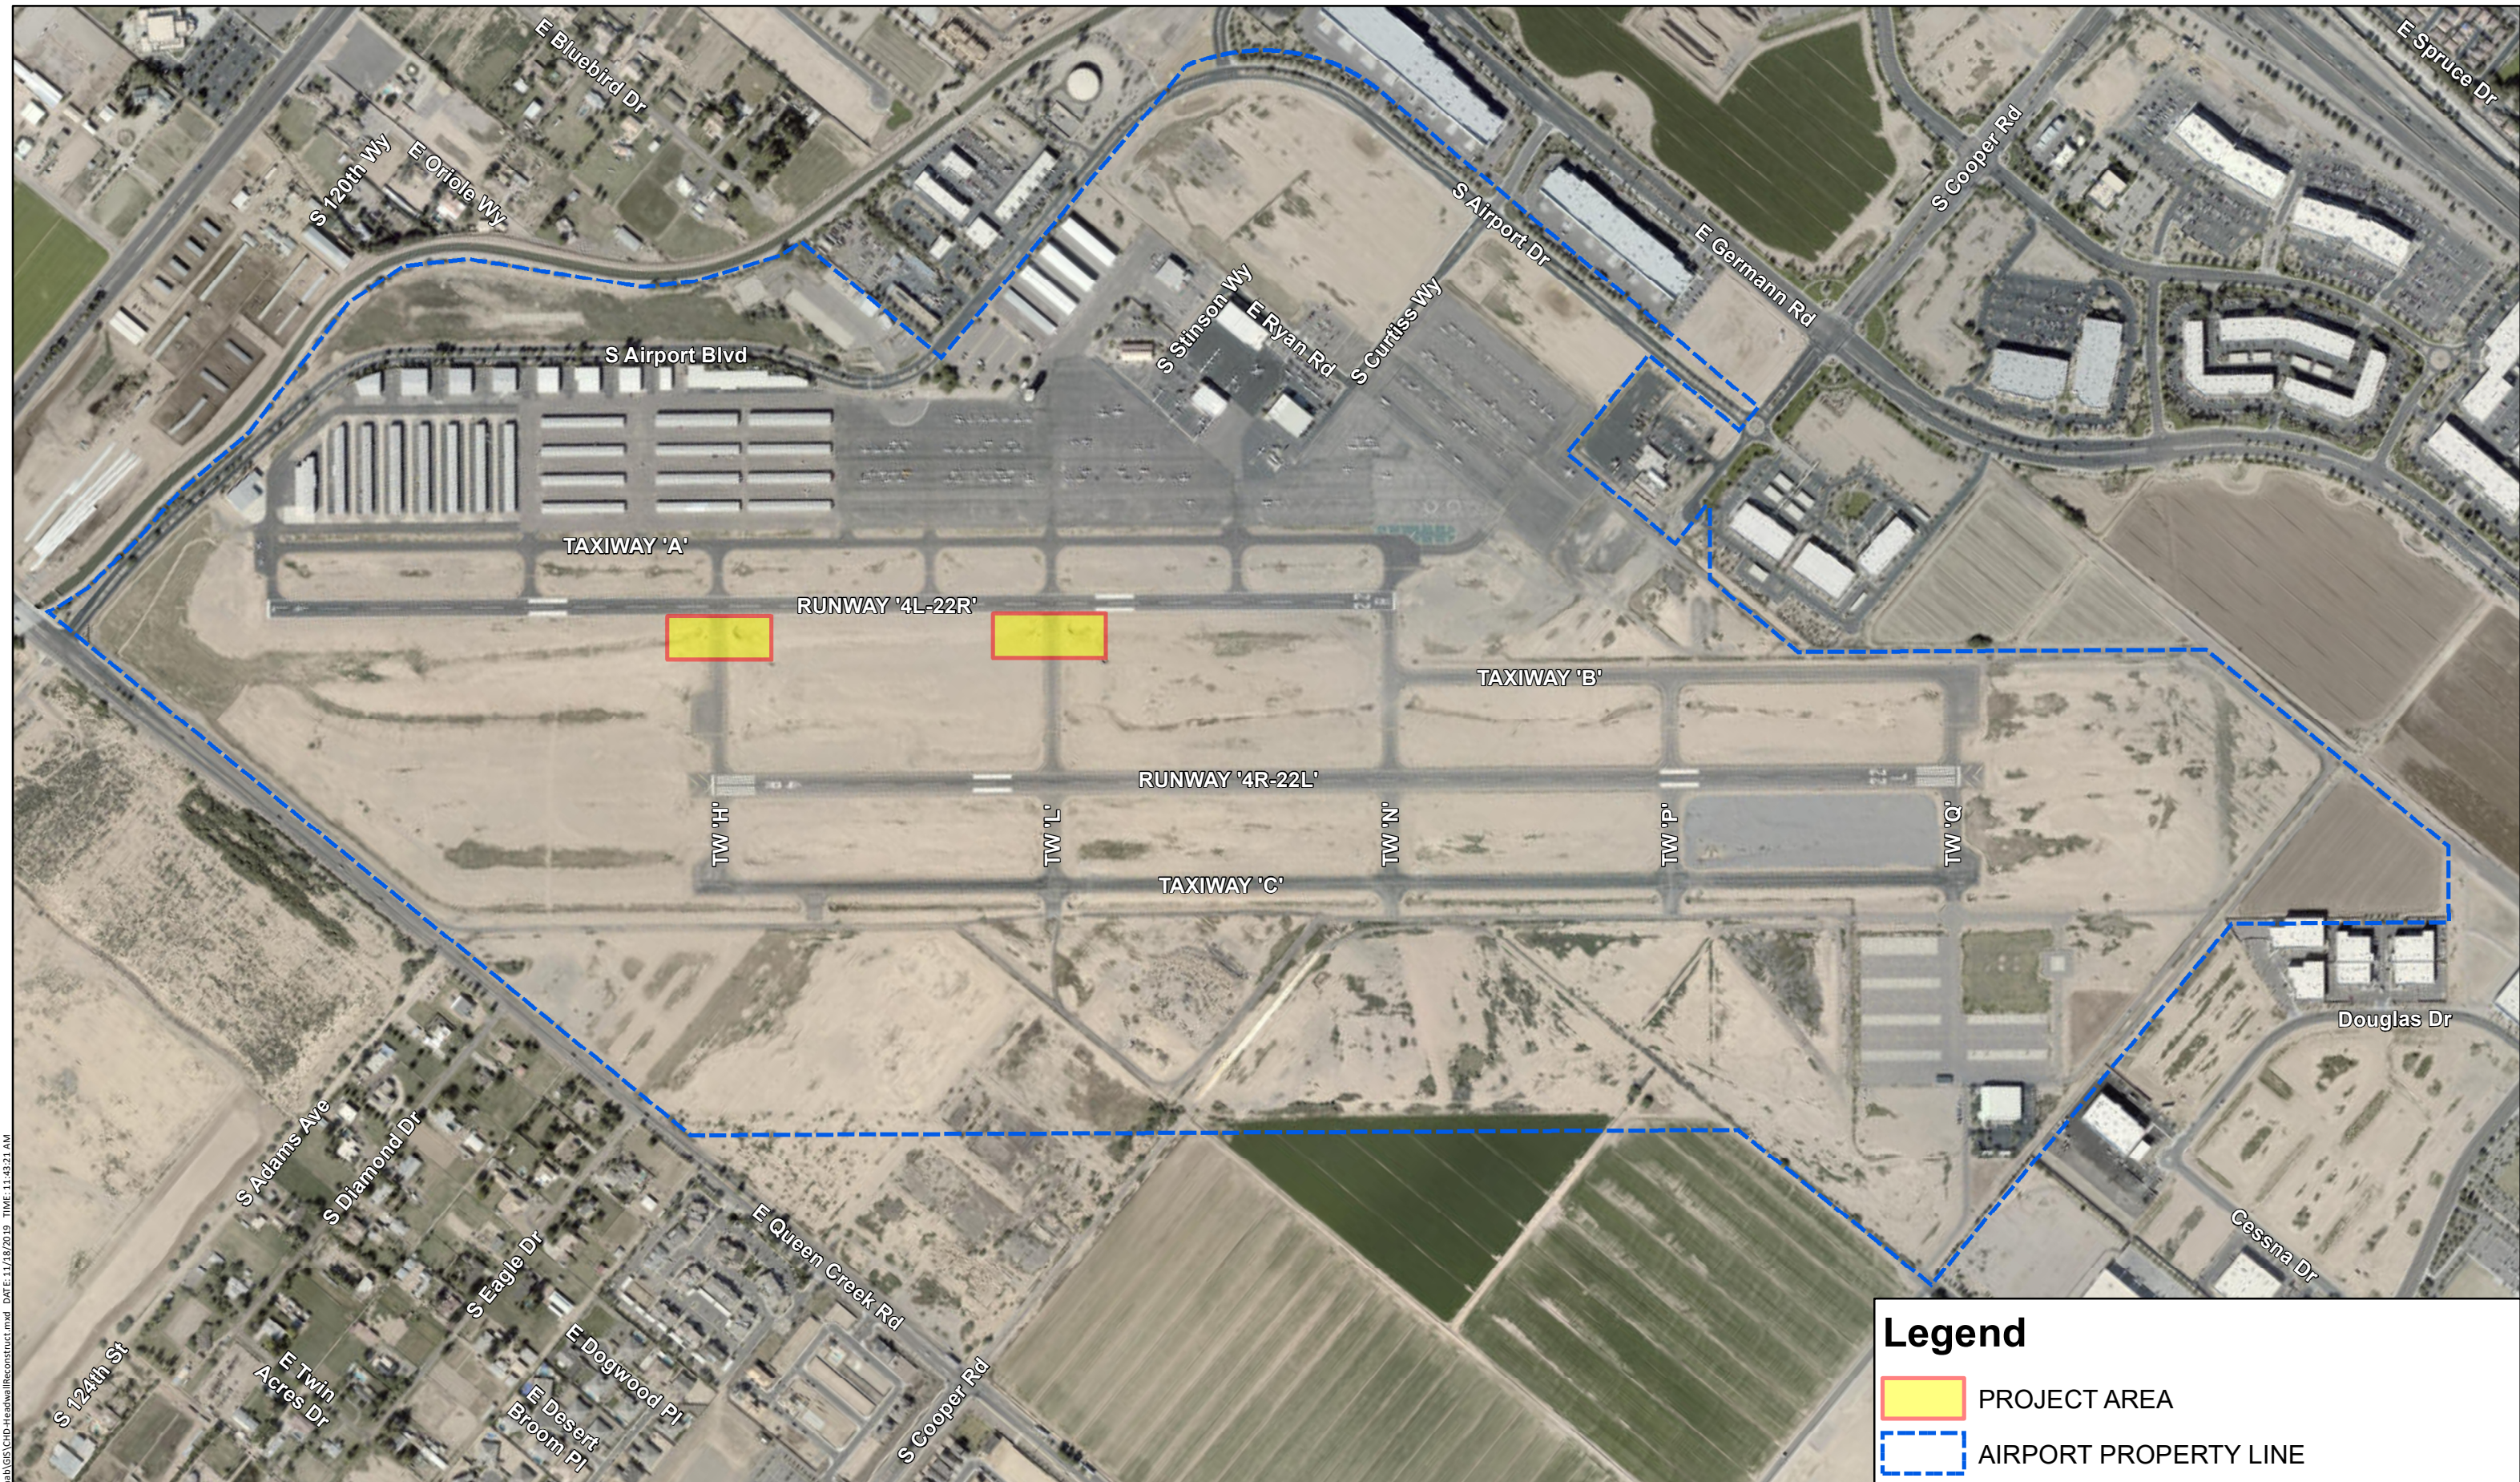

FILE: C:\Users\Temp\CHD-TW_C Rehab\GIS\CHD-HeadwallReconstruct.mxd DATE: 11/18/2019 TIME: 11:43:21 AM

Legend

 PROJECT AREA

 AIRPORT PROPERTY LINE



CHANDLER MUNICIPAL AIRPORT
RUNWAY '4L-22R' HEADWALL RECONSTRUCTION



0 300 600
FT

