



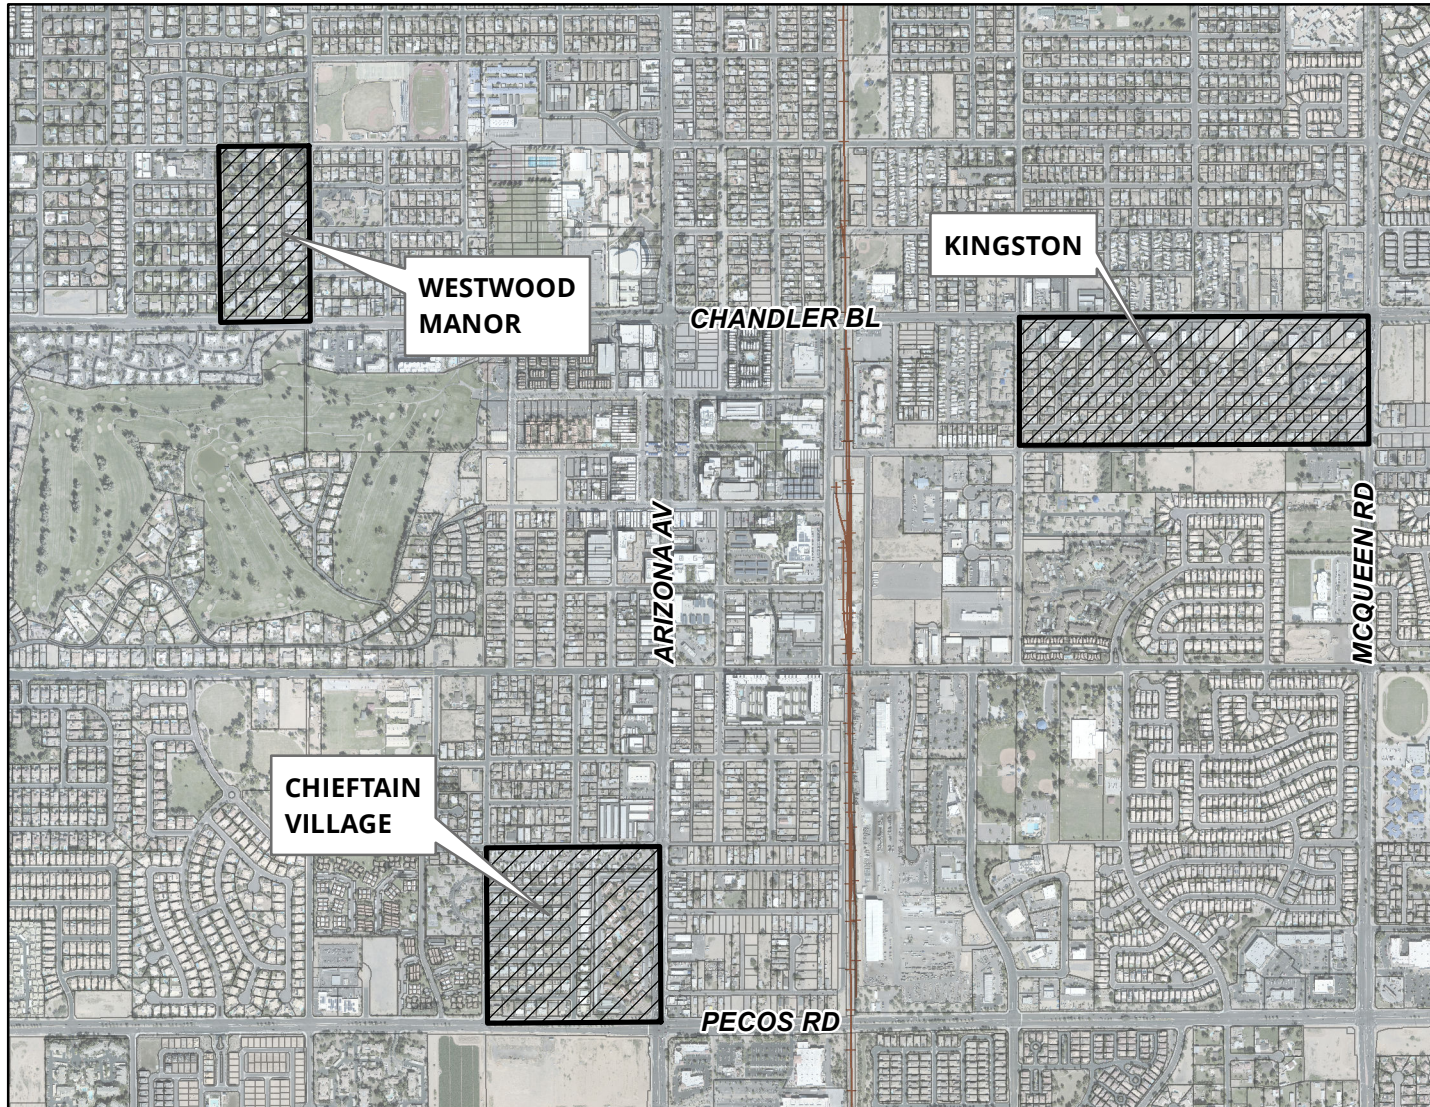

WATER MAIN REPLACEMENTS PROJECT NO. WA1912.401

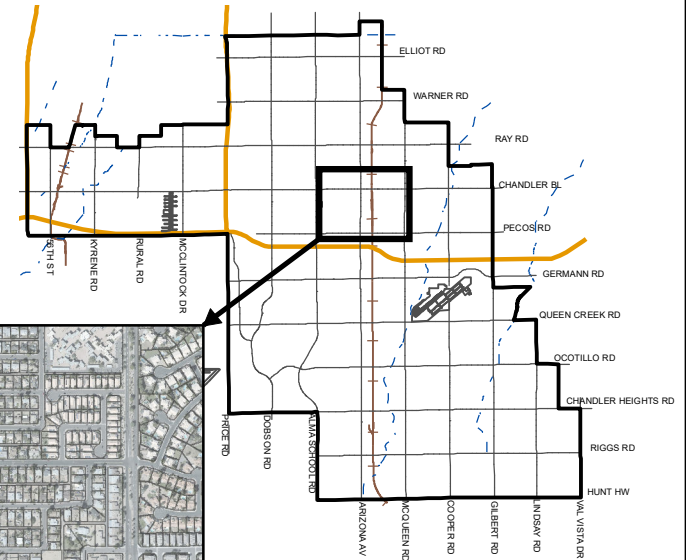

MEMO NO. CP21-173

 PROJECT SITE

