



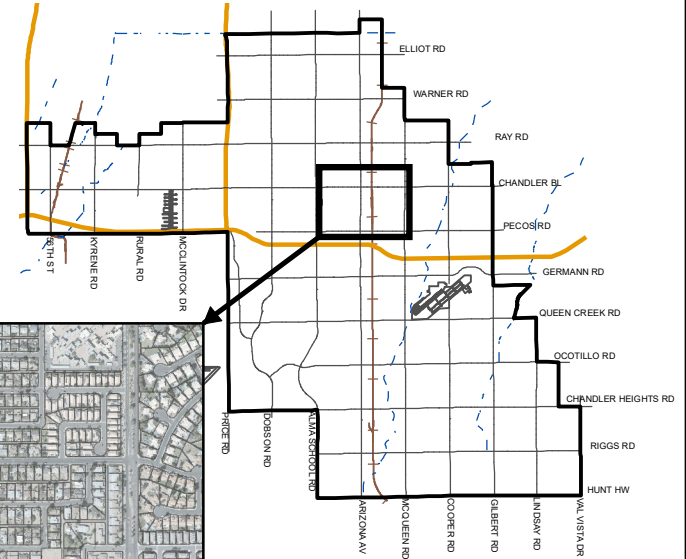

WATER MAIN REPLACEMENTS - POST DESIGN SERVICES PROJECT NO. WA1912.271

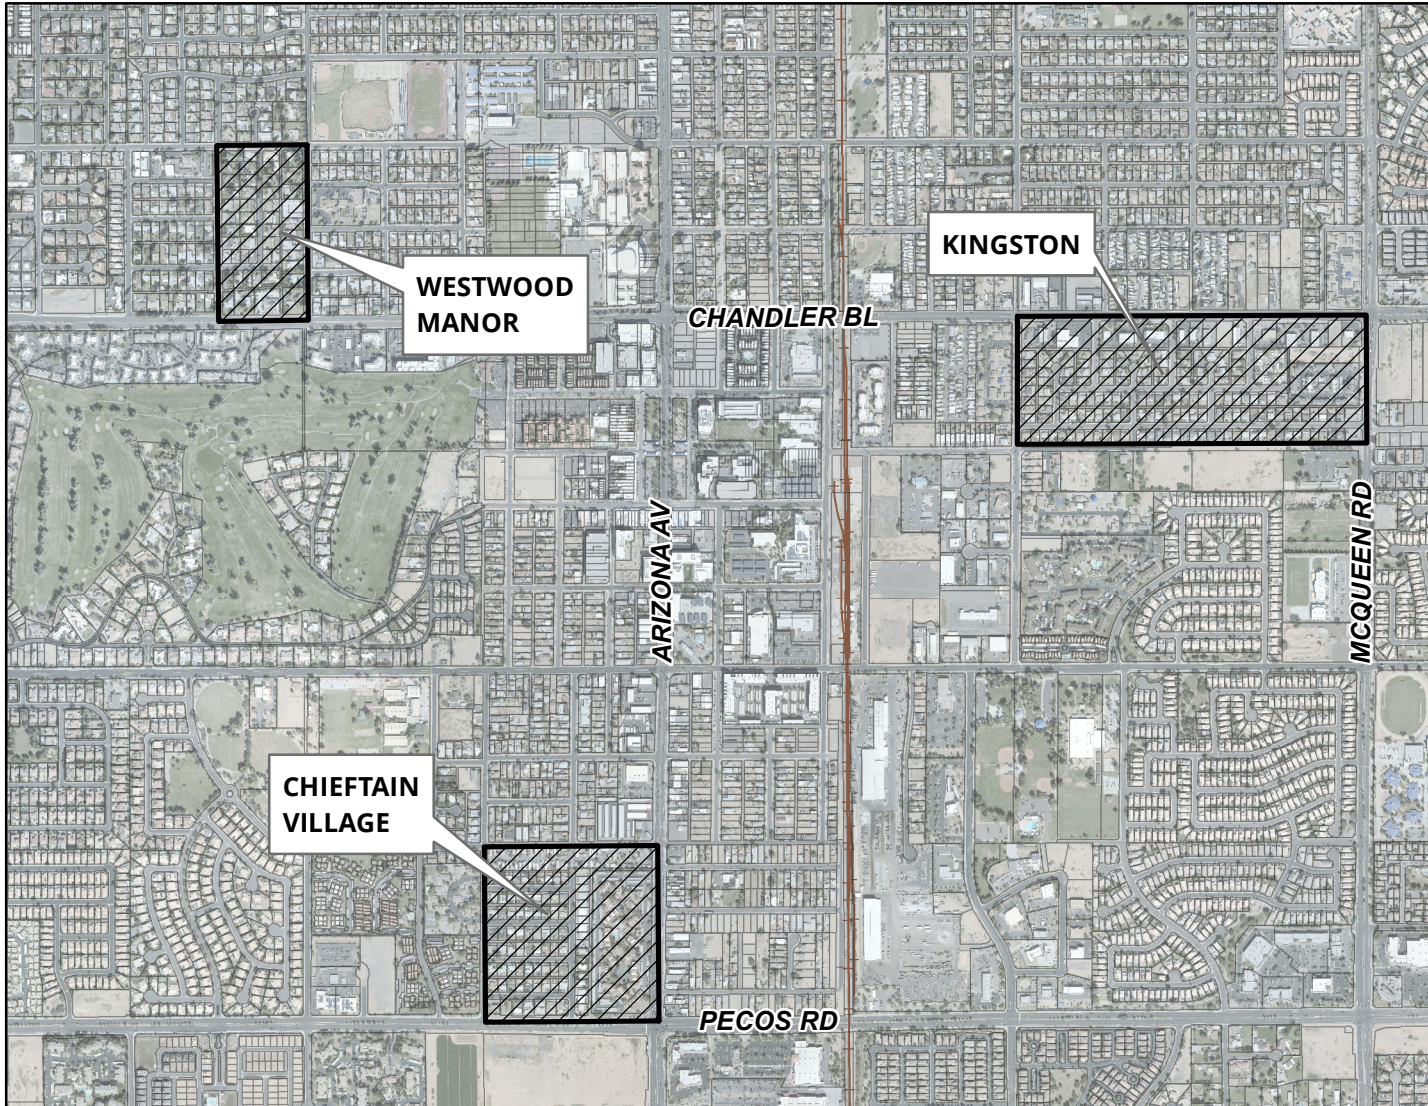

MEMO NO. CP21-175

 PROJECT SITE

