





WATER MAIN REPLACEMENTS - CONSTRUCTION MANAGEMENT SERVICES PROJECT NO. WA1912.451

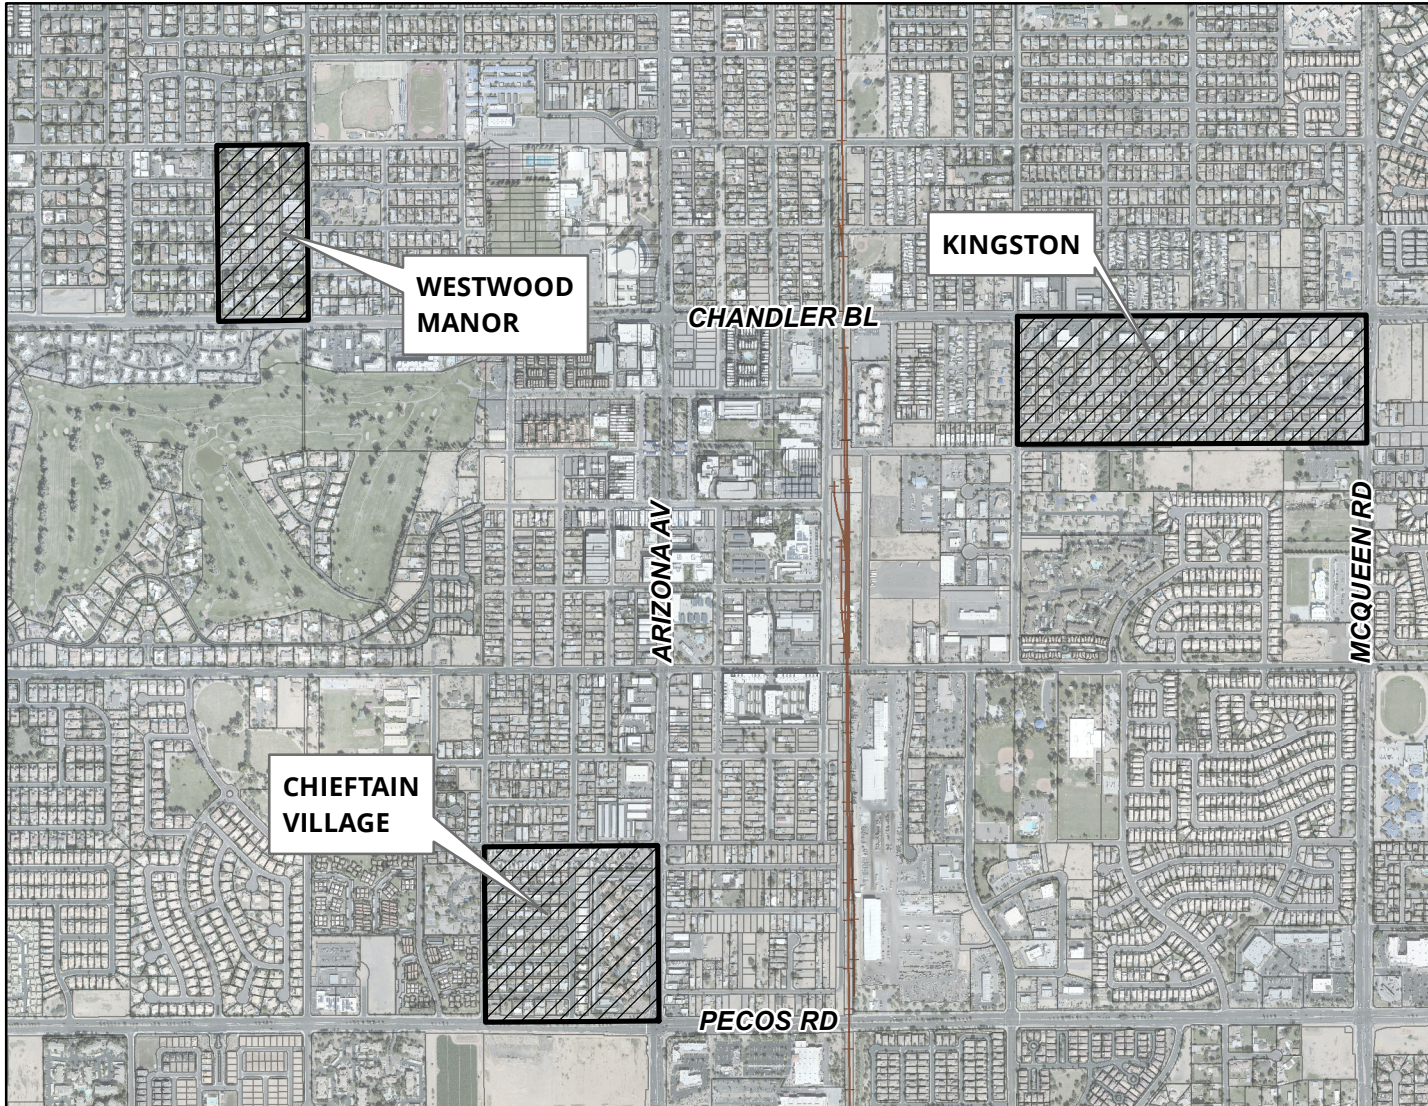

MEMO NO. CP21-174

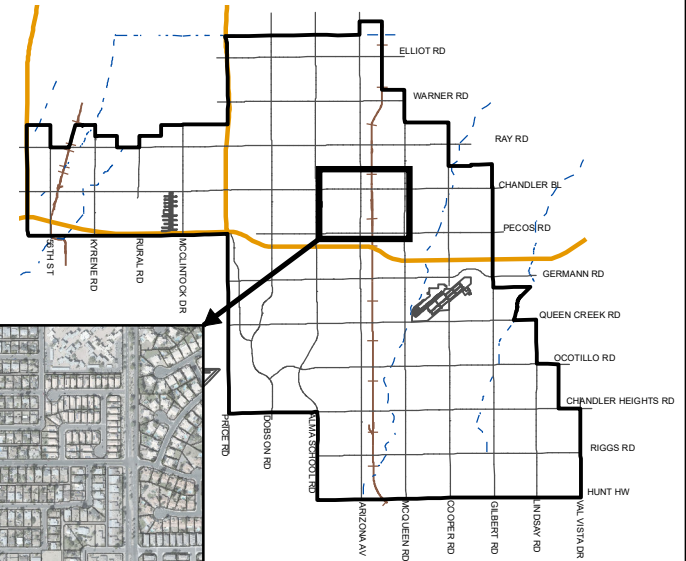