




PLH20-0070 Dogtopia Use Permit Extension

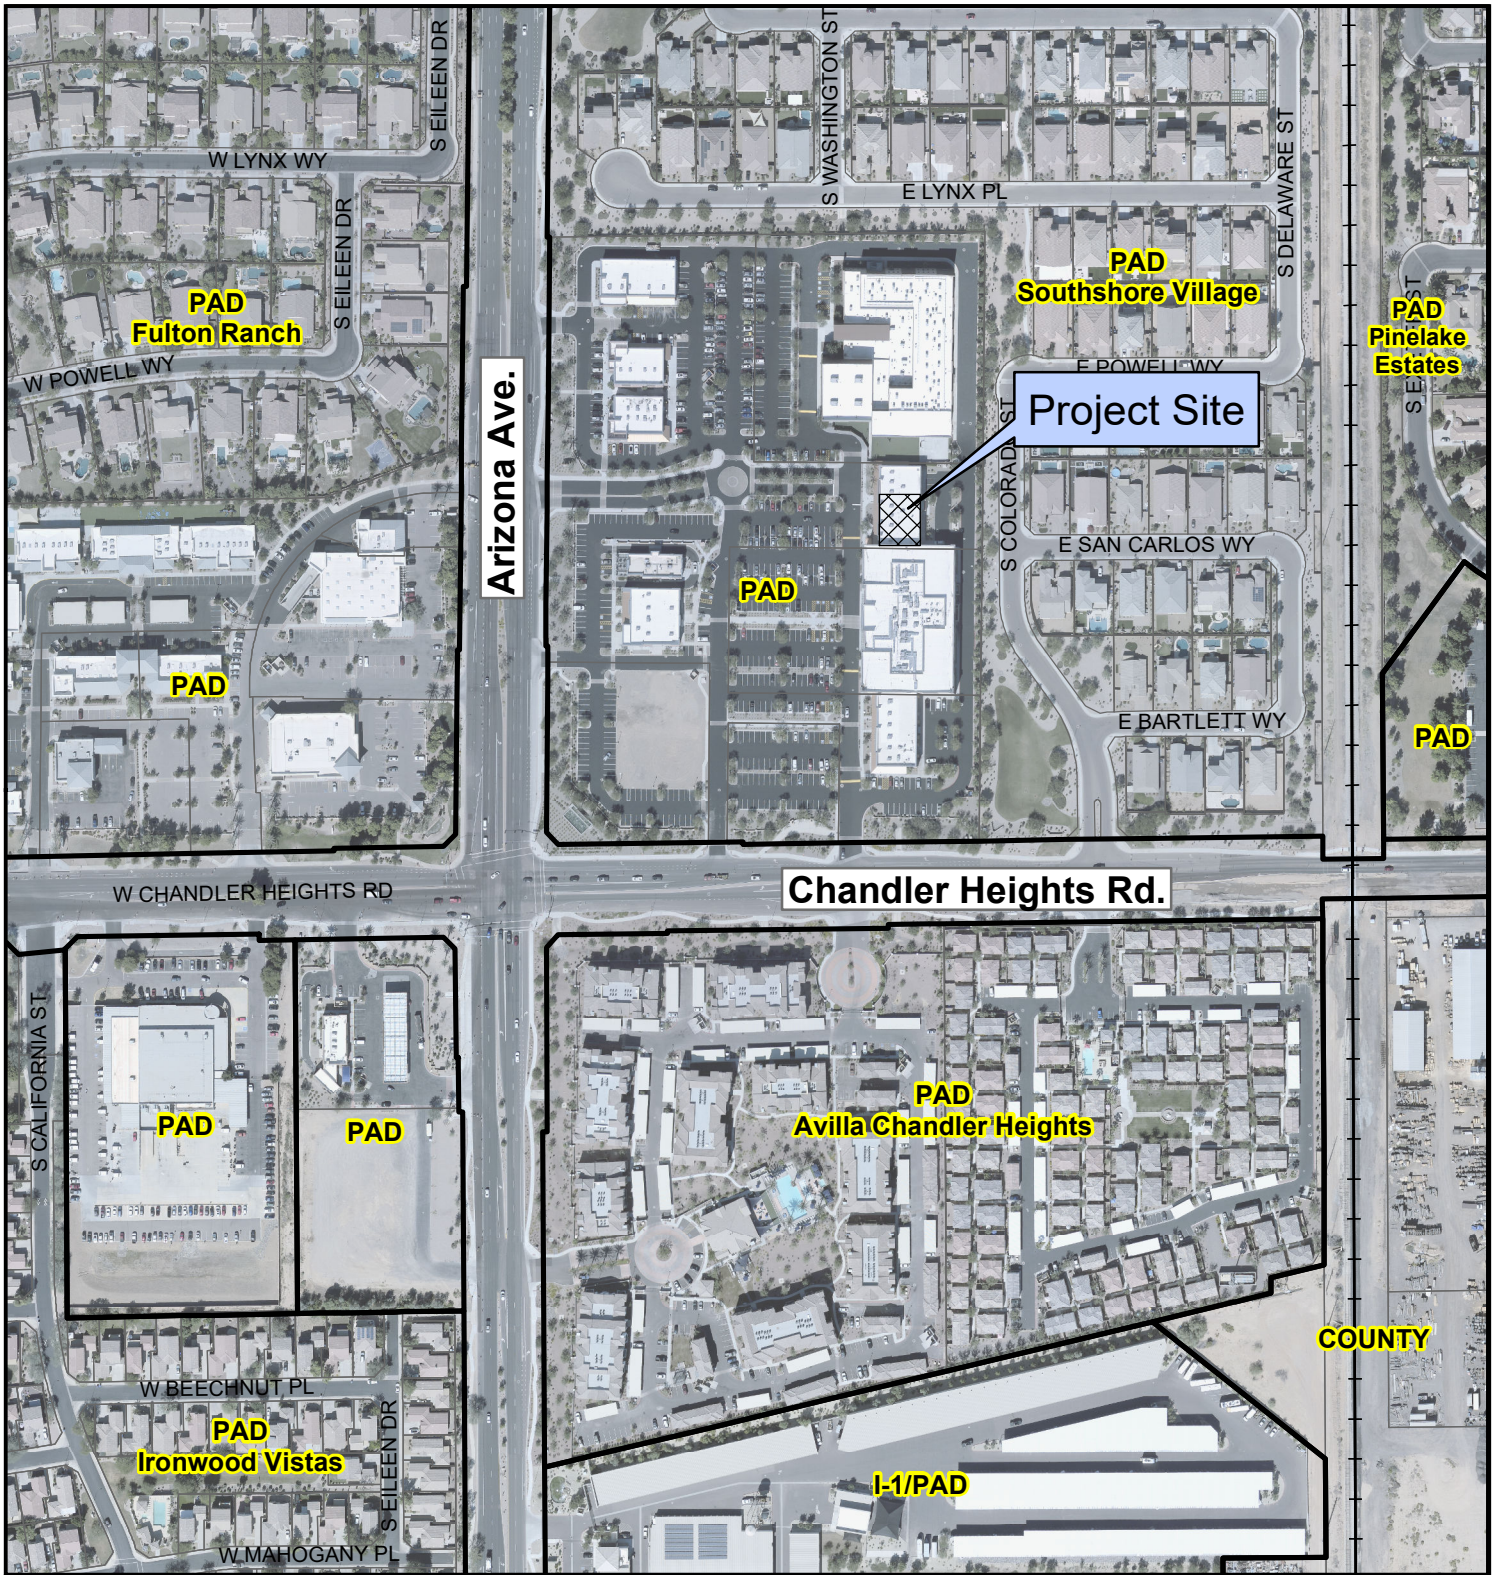


Proposed Project Details


4901 S. Arizona Ave. Suite 7

Use Permit extension for continued operation of an outdoor dog play area



City of Chandler Planning Division
chandleraz.gov/planning
 For more information visit:
<https://gis.chandleraz.gov/planning>

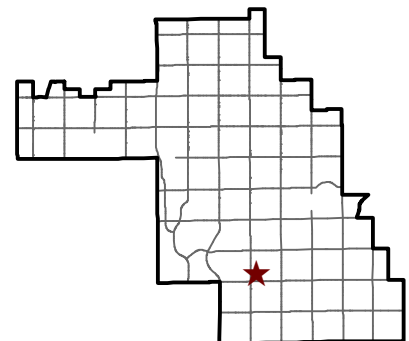

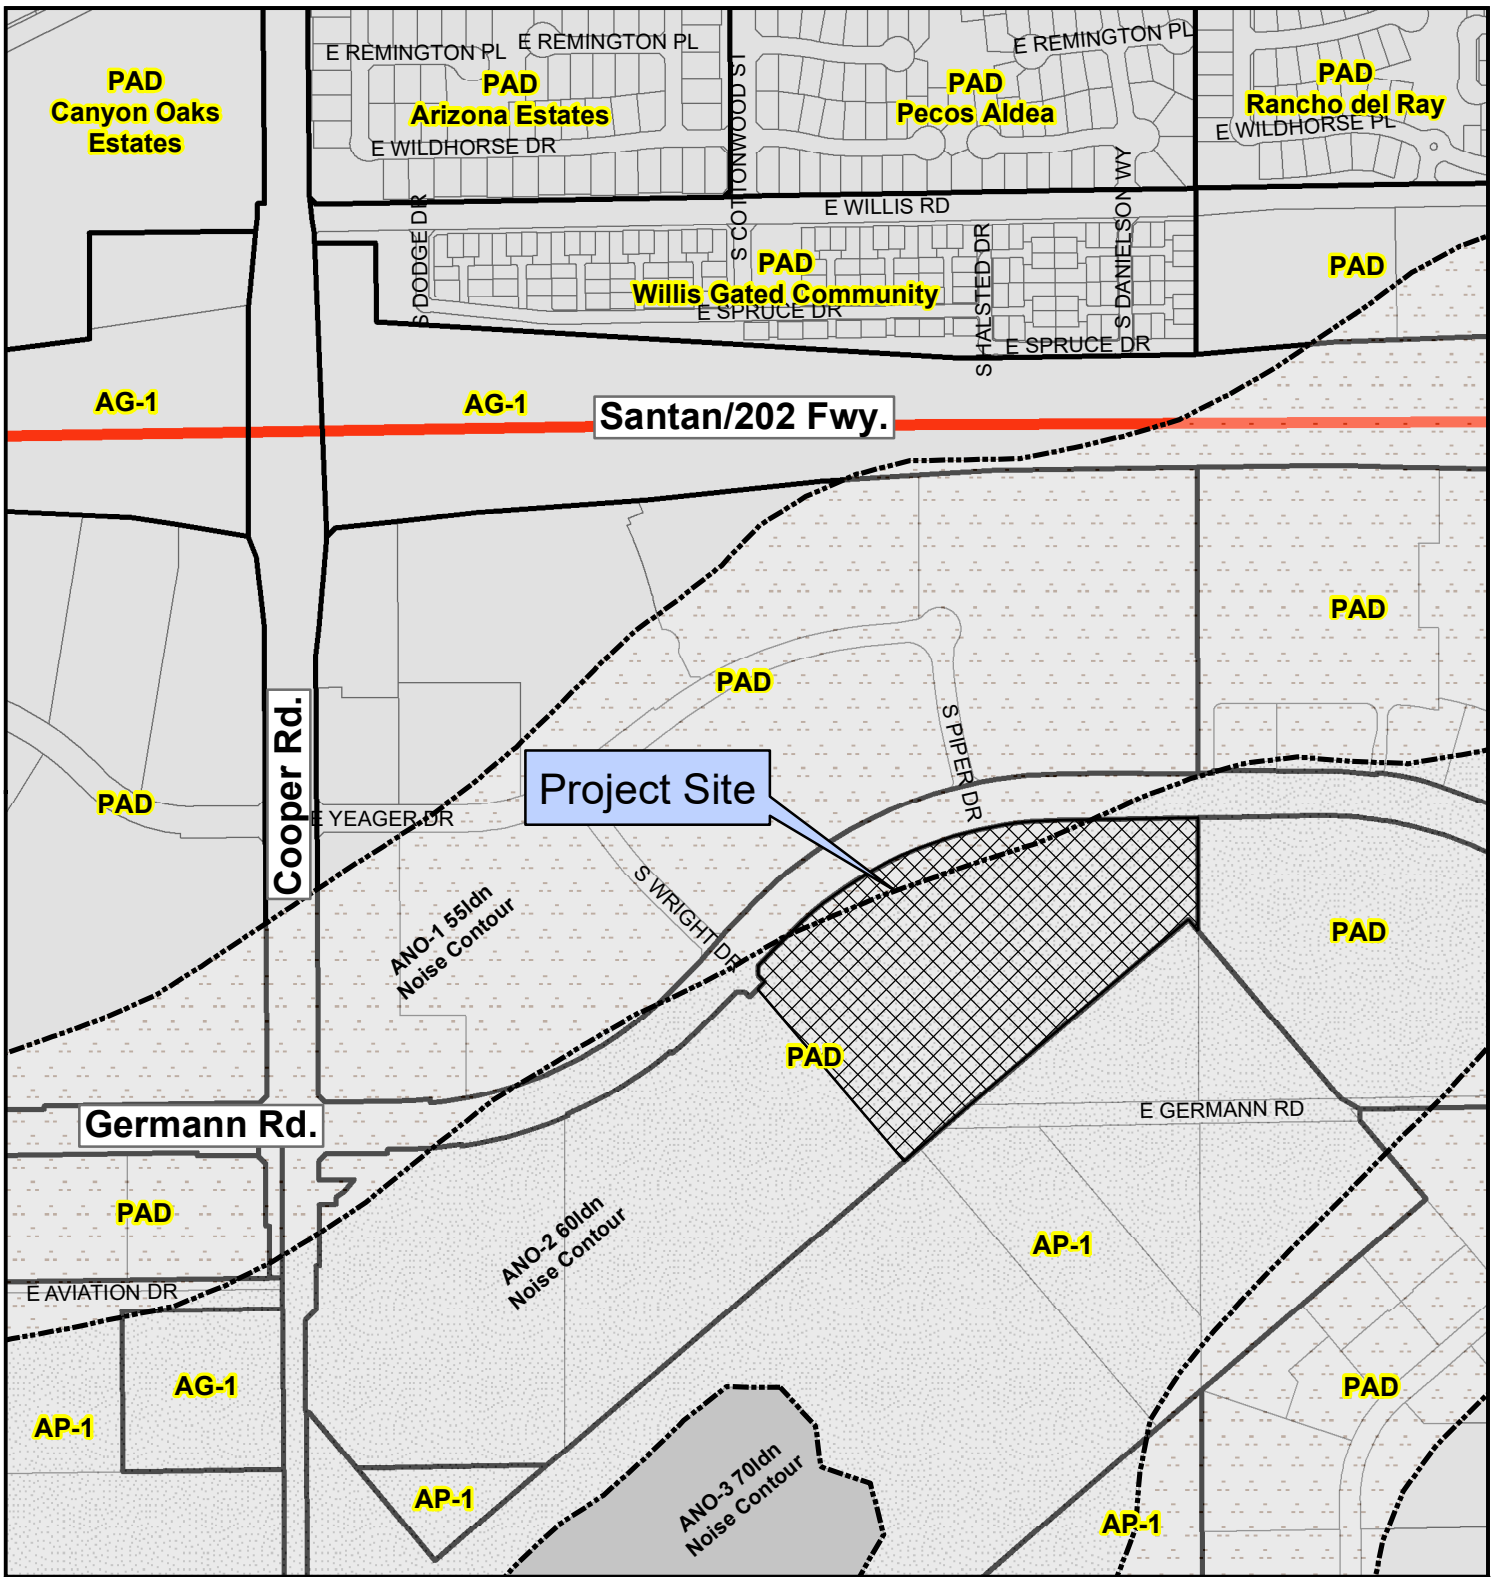

PLH20-0071 Chandler Connection



Proposed Project Details
 PDP
 19.1 acres
 Industrial (Future)



City of Chandler Planning Division
chandleraz.gov/planning
 For more information visit:
<https://gis.chandleraz.gov/planning>

