


EXTERIOR SIGNS

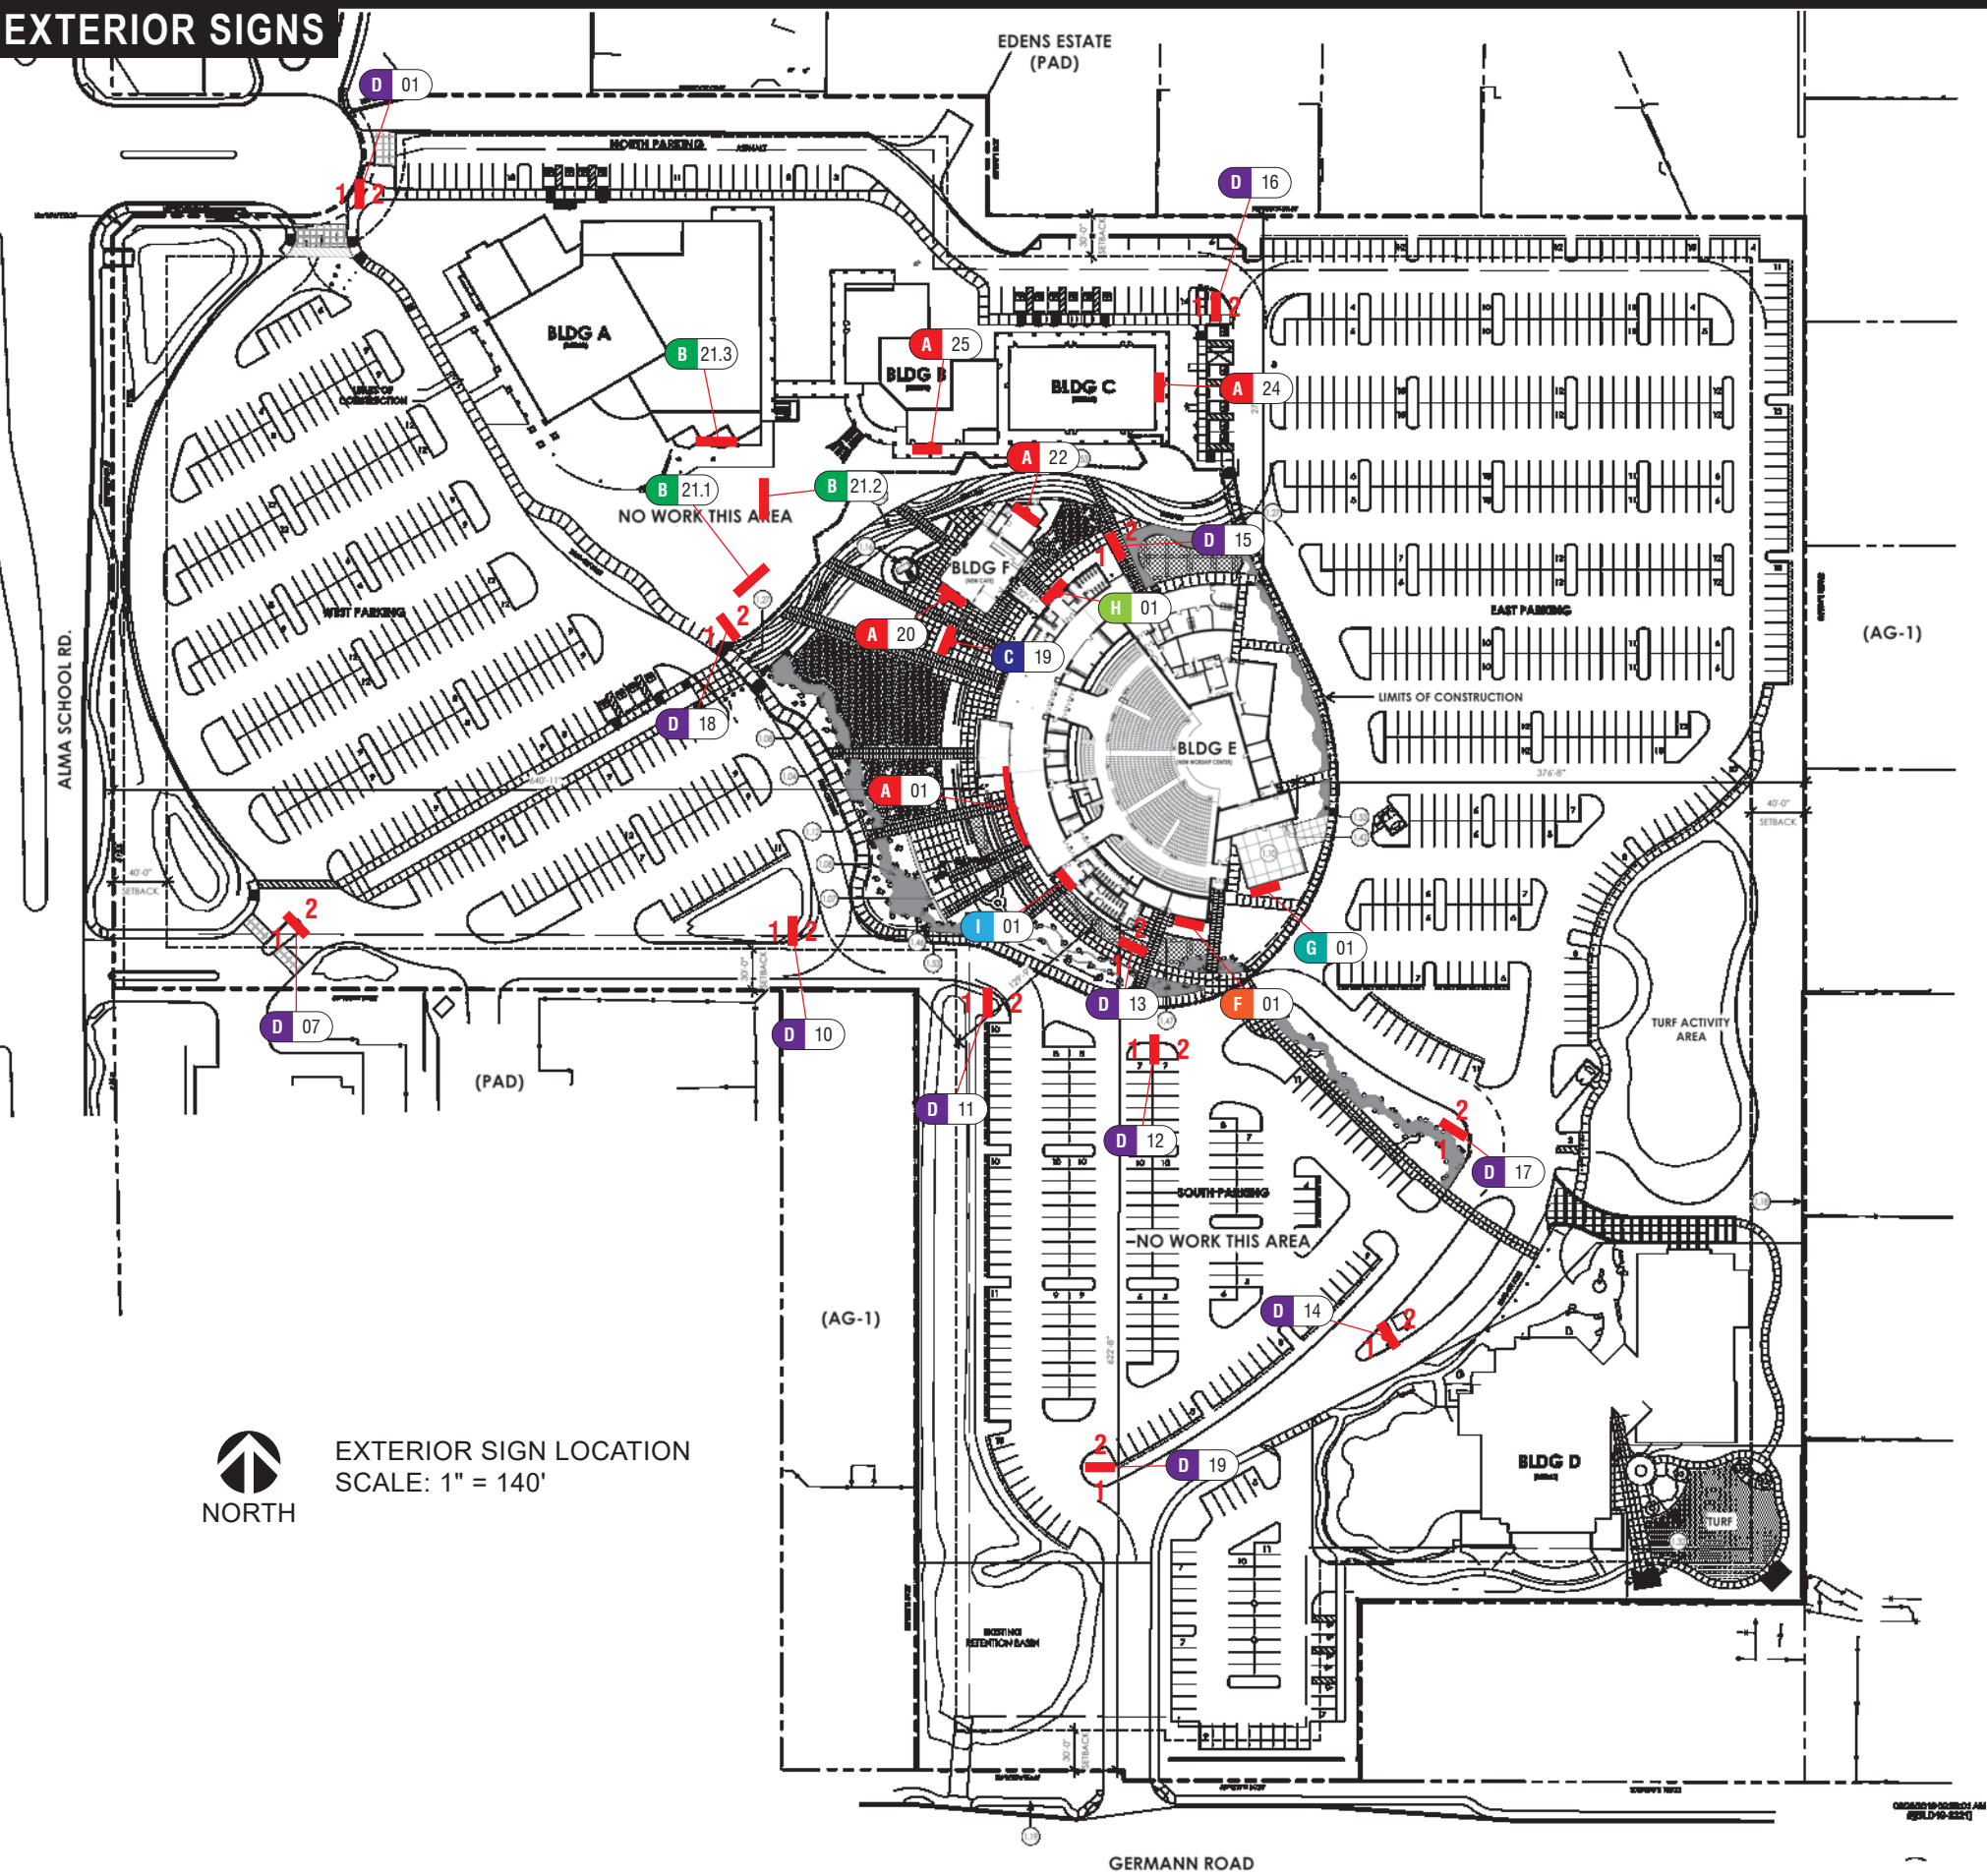

KEY

- A** ILLUMINATED BUILDING LETTERS
HALO ILLUMINATED RPCs
- B** HANGING PANEL SIGN - ILLUMINATED
- C** SIGN PANEL W/ FCO LETTERS
- D** NON-ILLUMINATED VEHICULAR
DIRECTIONAL SIGN

SIDE 1 1|2 SIDE 2

- F** NON-ILLUMINATED WALL SIGN
- G** NON-ILLUMINATED WALL SIGN
- H** NON-ILLUMINATED WALL SIGN
- I** NON-ILLUMINATED WALL SIGN



SIGN TYPE LOCATION NUMBER
SIGN LOCATION MARKER KEY

CUSTOMER APPROVAL	LANDLORD APPROVAL
BY: _____	BY: _____
DATE: _____ ☐ W/O CHGS ☐ W/ CHGS	DATE: _____ ☐ W/O CHGS ☐ W/ CHGS

PROJECT:

Compass Christian Church

LOCATION:

1825 S Alma School Rd Chandler AZ 85286

LOCATIONS:

9200 Valley Rd. | 2507 W. Villa Rita Dr.
Prescott Valley, Phoenix,
Arizona 86314 Arizona 85023

800-257-5095

Account Executive:

Paul Savelle

Designer:

PB

Design Number:

8832

Job Number:

DATE:

02/22/2021

SCALE:

AS NOTED

REVISIONS:


R1-02/22/2021 PB
R2-03/30/2021 PB
R3-04/08/2021 PB
R4-05/03/2021 PB

SHEET:

1 OF 15

This custom design submitted for your personal use is the exclusive property of SIGNS PLUS. It may not be reproduced, copied, or exhibited in any fashion to anyone outside of your organization without the written permission of an authorized agent of SIGNS PLUS.

EXTERIOR SIGNS

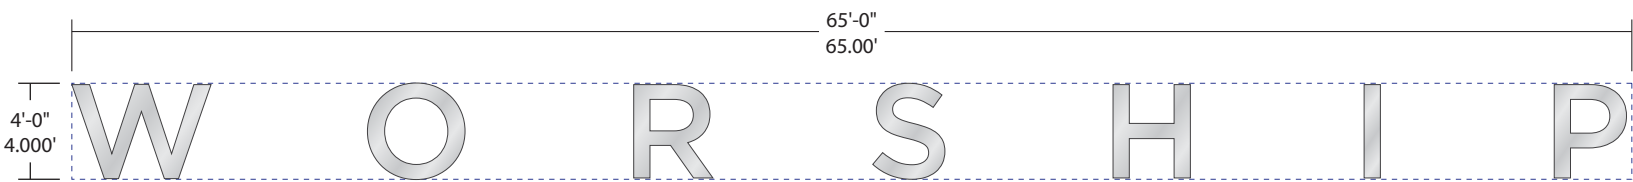

A

HALO ILLUMINATED
RPC LETTERS

Scale:
1/8" = 1'-0"

SQFT:
260.00

Manufacture and install one (1) set of halo illuminated reverse pan channel letters
Letters painted P2. Halo illuminated with white LED modules. Mounted to curved
building fascia with 1 1/2" stand-off.


Paint Color

P2



Matthews
Brushed
Aluminum

This sign is intended to be installed in accordance with the
requirements of Article 600 of the National Electrical Code
and/or other applicable local codes. This includes proper
grounding and bonding of the signs

2018 IBC

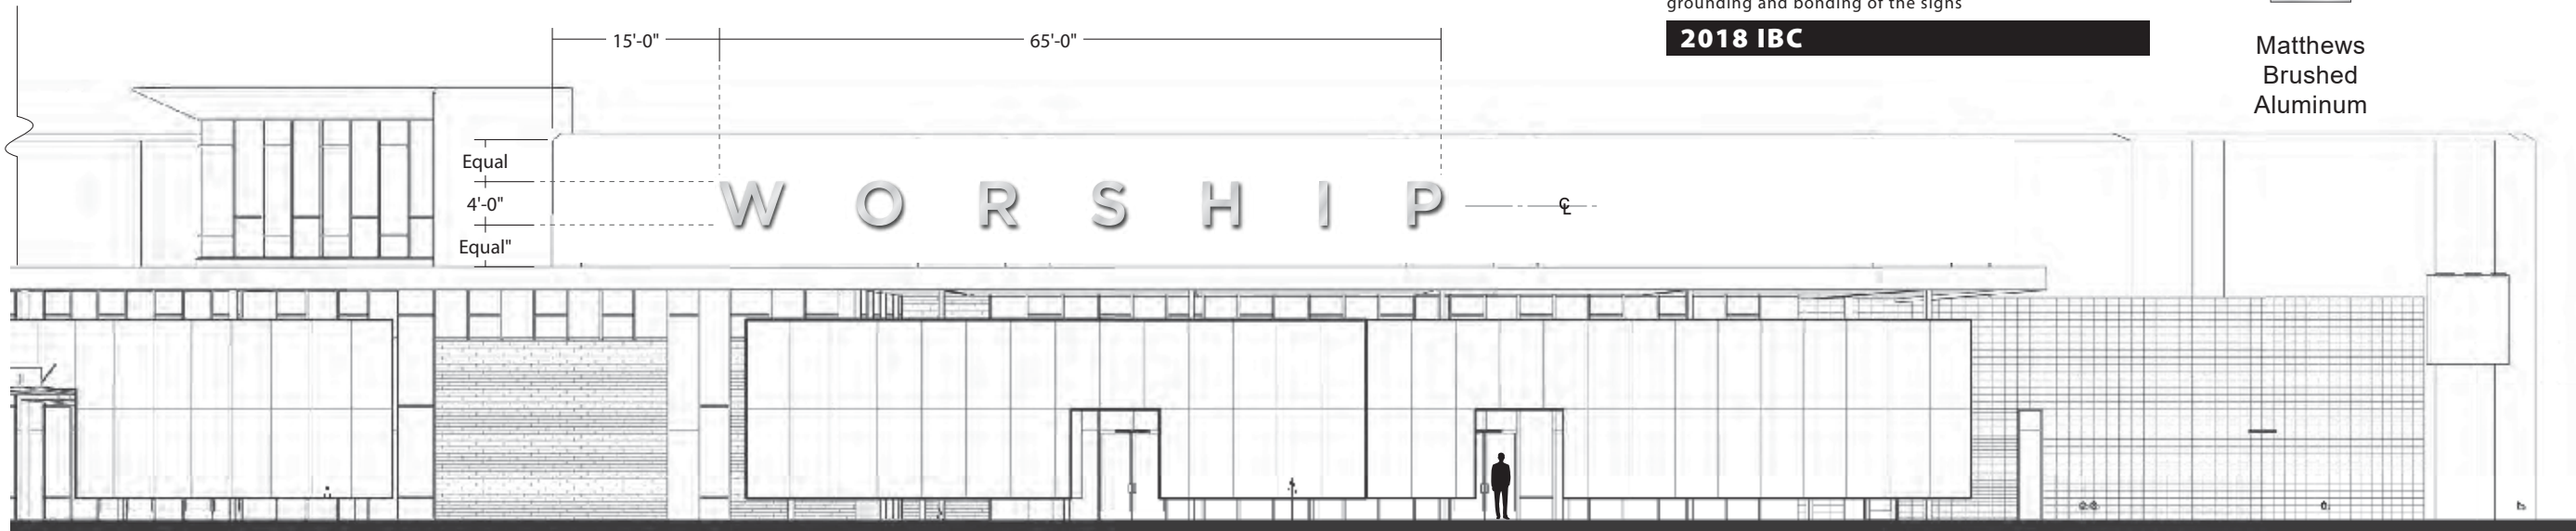

A 01 Partial West Elevation | Scale: 1/16" = 1'-0"

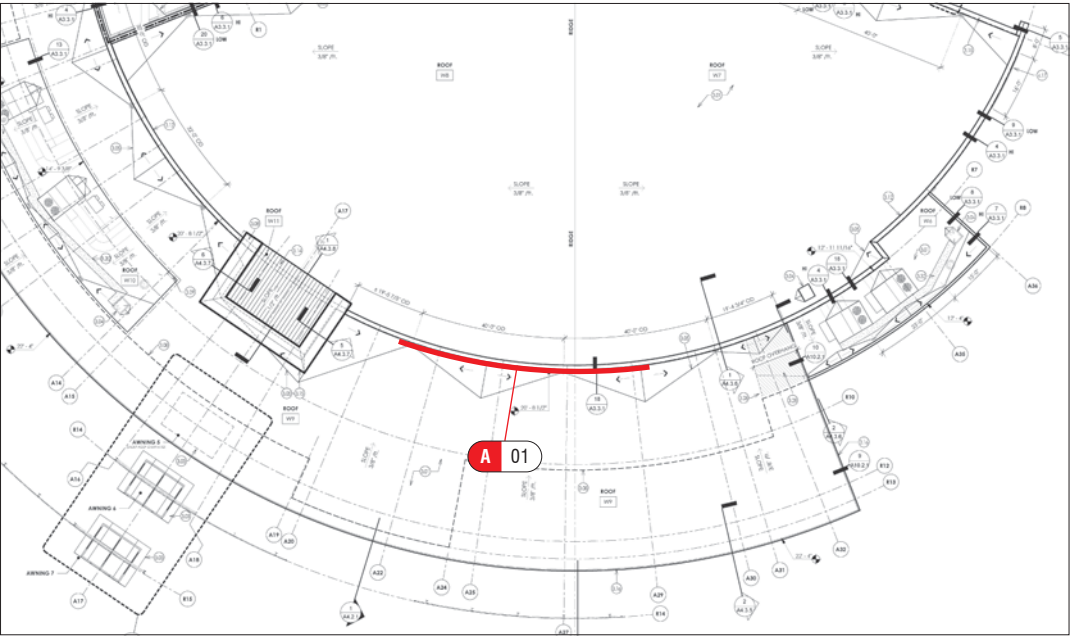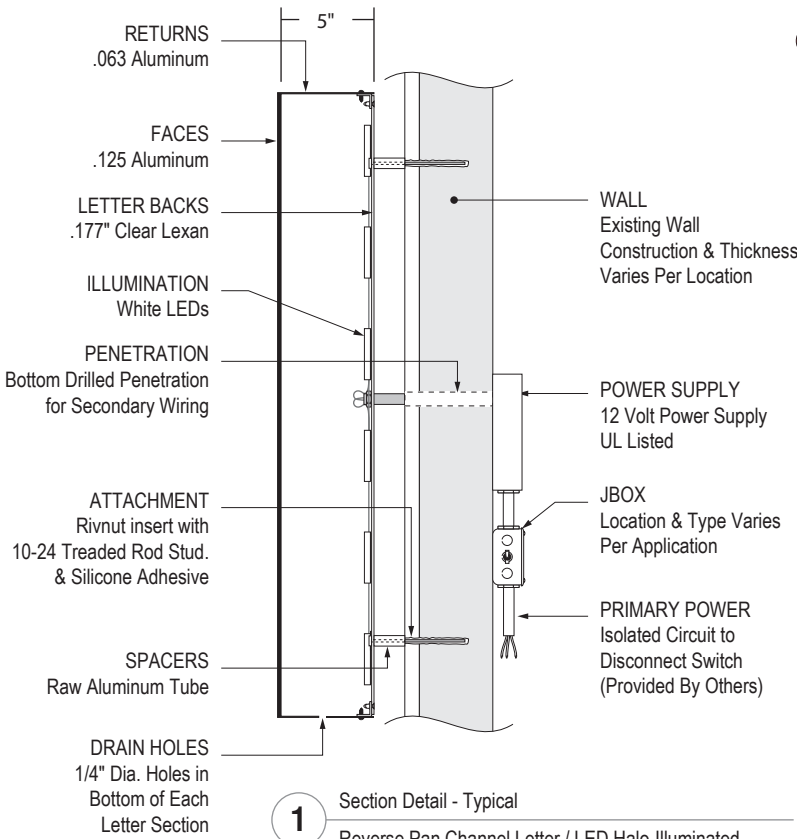

Partial Roof Plan | Scale: 1" = 50'

CUSTOMER APPROVAL

BY: _____
DATE: _____ ☐ W/O CHGS ☐ W/ CHGS

LANDLORD APPROVAL

BY: _____
DATE: _____ ☐ W/O CHGS ☐ W/ CHGS

PROJECT: Compass Christian Church

LOCATIONS: 9200 Valley Rd. | 2507 W. Villa Rita Dr.
Prescott Valley, Phoenix,
Arizona 86314 Arizona 85023



Account Executive:
Paul Savelle

Designer:
PB

Design Number:
8832

Job Number:

DATE:
02/22/2021

SCALE:
AS NOTED

REVISIONS:
R1-02/22/2021 PB
R2-03/30/2021 PB
R3-04/08/2021 PB
R4-05/03/2021 PB

SHEET:

2 OF 15

EXTERIOR SIGNS




A 25 Photo Rendering | Scale: 1/16" = 1'-0"

CUSTOMER APPROVAL	LANDLORD APPROVAL
BY: _____	BY: _____
DATE: _____ ☐ W/O CHGS ☐ W/ CHGS	DATE: _____ ☐ W/O CHGS ☐ W/ CHGS

PROJECT: Compass Christian Church	LOCATIONS: 9200 Valley Rd. 2507 W. Villa Rita Dr. Prescott Valley, Phoenix, Arizona 86314 Arizona 85023 800-257-5095
	
Account Executive: Paul Savela	
Designer: PB	
Design Number: 8832	
Job Number:	
DATE: 02/22/2021	
SCALE: AS NOTED	
REVISIONS:	
R1-02/22/2021 PB	
R2-03/30/2021 PB	
R3-04/08/2021 PB	
R4-05/03/2021 PB	
SHEET:	
3 OF 15	

EXTERIOR SIGNS

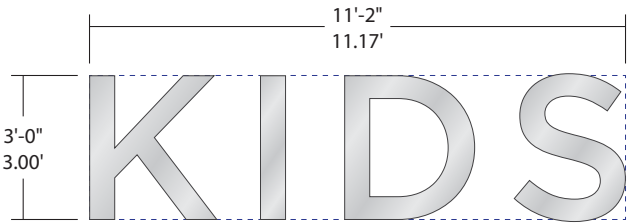

A 24

A

HALO ILLUMINATED
RPC LETTERS

Scale:
1/4" = 1'-0"

SQFT:
33.50

Manufacture and install one (1) set of halo illuminated reverse pan channel letters
Letters painted P2. Halo illuminated with white LED modules. Mounted to building
fascia with 1 1/2" stand-off.


Paint Color

P2

Matthews
Brushed
Aluminum



A 24 Photo Rendering | Scale: 1/16" = 1'-0"

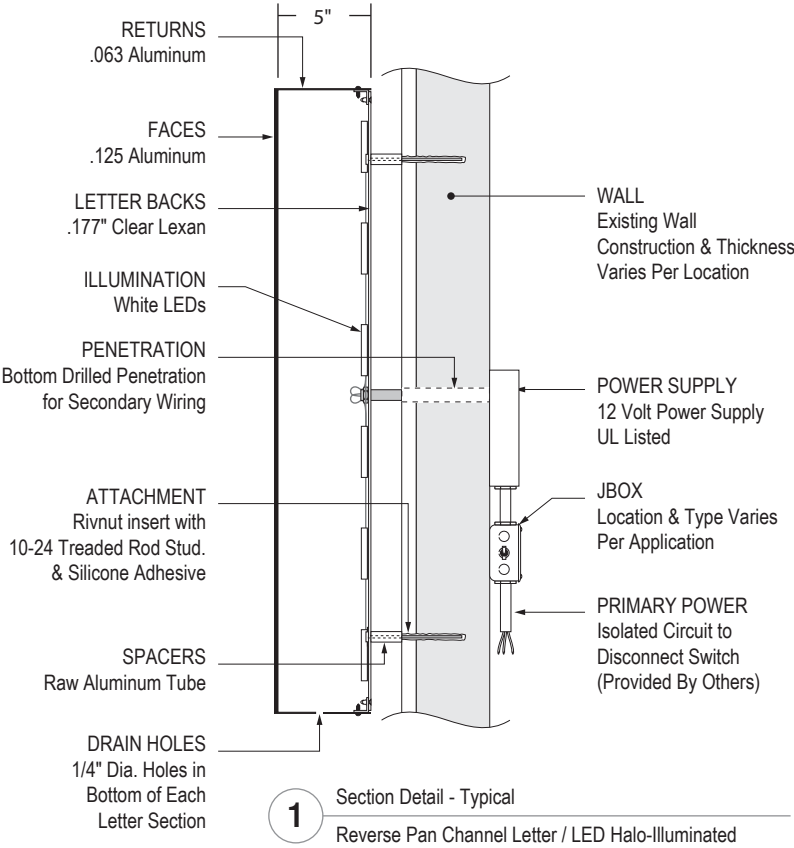

This sign is intended to be installed in accordance with the requirements of Article 600 of the National Electrical Code and/or other applicable local codes. This includes proper grounding and bonding of the signs

2018 IBC

CUSTOMER APPROVAL

BY: _____
DATE: _____ ☐ W/O CHGS ☐ W/ CHGS

LANDLORD APPROVAL

BY: _____
DATE: _____ ☐ W/O CHGS ☐ W/ CHGS

PROJECT:

Compass Christian Church

LOCATION:

182.5 S Alma School Rd Chandler AZ 85286

LOCATIONS:

9200 Valley Rd. | 2507 W. Villa Rita Dr.
Prescott Valley, Phoenix,
Arizona 86314 Arizona 85023

800-257-5095

Account Executive:

Paul Savela

Designer:

PB

Design Number:

8832

Job Number:

DATE:

02/22/2021

SCALE:

AS NOTED


REVISIONS:

R1-02/22/2021 PB
R2-03/30/2021 PB
R3-04/08/2021 PB
R4-05/03/2021 PB

SHEET:

4 OF 15

EXTERIOR SIGNS

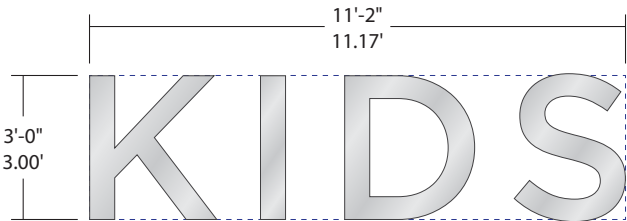

A 24

A

HALO ILLUMINATED
RPC LETTERS

Scale:
1/4" = 1'-0"

SQFT:
33.50

Manufacture and install one (1) set of halo illuminated reverse pan channel letters
Letters painted P2. Halo illuminated with white LED modules. Mounted to building
fascia with 1 1/2" stand-off.

Paint Color


P2

Matthews
Brushed
Aluminum



A 25

Photo Rendering | Scale: 1/16" = 1'-0"

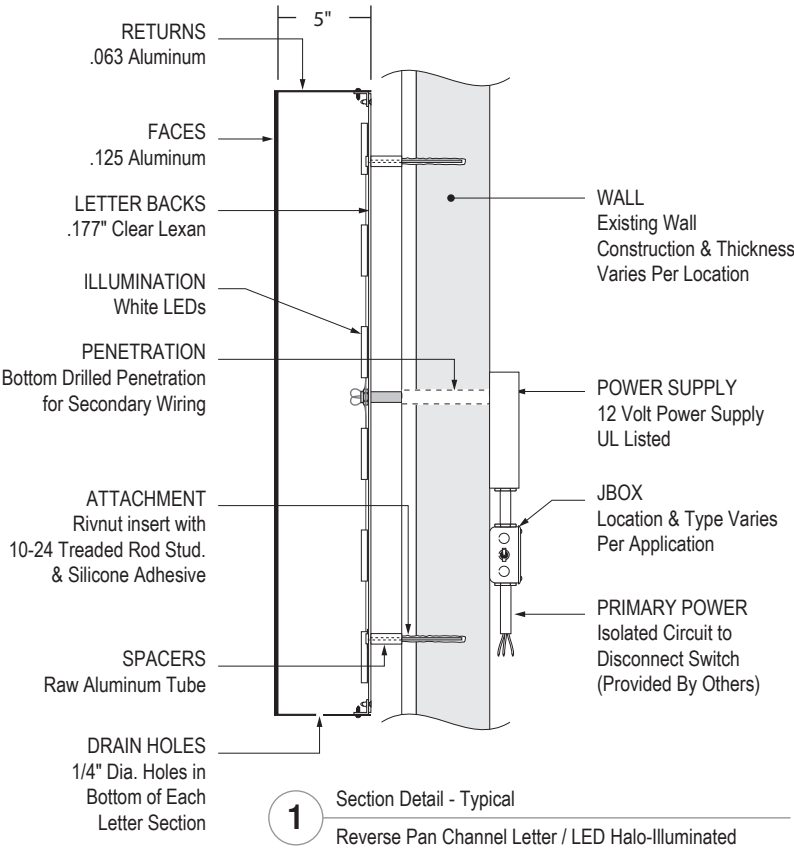

This sign is intended to be installed in accordance with the requirements of Article 600 of the National Electrical Code and/or other applicable local codes. This includes proper grounding and bonding of the signs

2018 IBC

CUSTOMER APPROVAL

BY: _____
DATE: _____ ☐ W/O CHGS ☐ W/ CHGS

LANDLORD APPROVAL

BY: _____
DATE: _____ ☐ W/O CHGS ☐ W/ CHGS

PROJECT: Compass Christian Church

LOCATION: 1825 S Alma School Rd Chandler AZ 85286

LOCATIONS: 9200 Valley Rd. | 2507 W. Villa Rita Dr. |
Prescott Valley, Phoenix, Arizona 86314
800-257-5095



Account Executive:
Paul Savelle

Designer:
PB

Design Number:
8832

Job Number:

DATE:
02/22/2021


SCALE:
AS NOTED

REVISIONS:
R1-02/22/2021 PB
R2-03/30/2021 PB
R3-04/08/2021 PB
R4-05/03/2021 PB

SHEET:

5 OF 15

EXTERIOR SIGNS

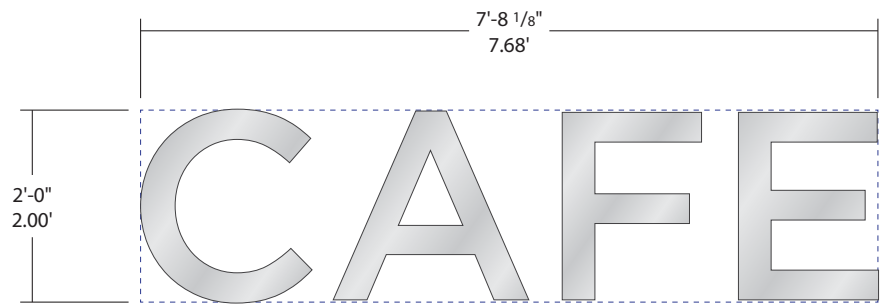

A

HALO ILLUMINATED
RPC LETTERS

Scale:
1/2" = 1'-0"

SQFT:
15.361


A 20

Manufacture and install one (1) set of halo illuminated reverse pan channel letters. Letters painted P2. Halo illuminated with white LED modules. Mounted to building fascia with 1 1/2" stand-off.

Paint Color

P2

Matthews
Brushed
Aluminum

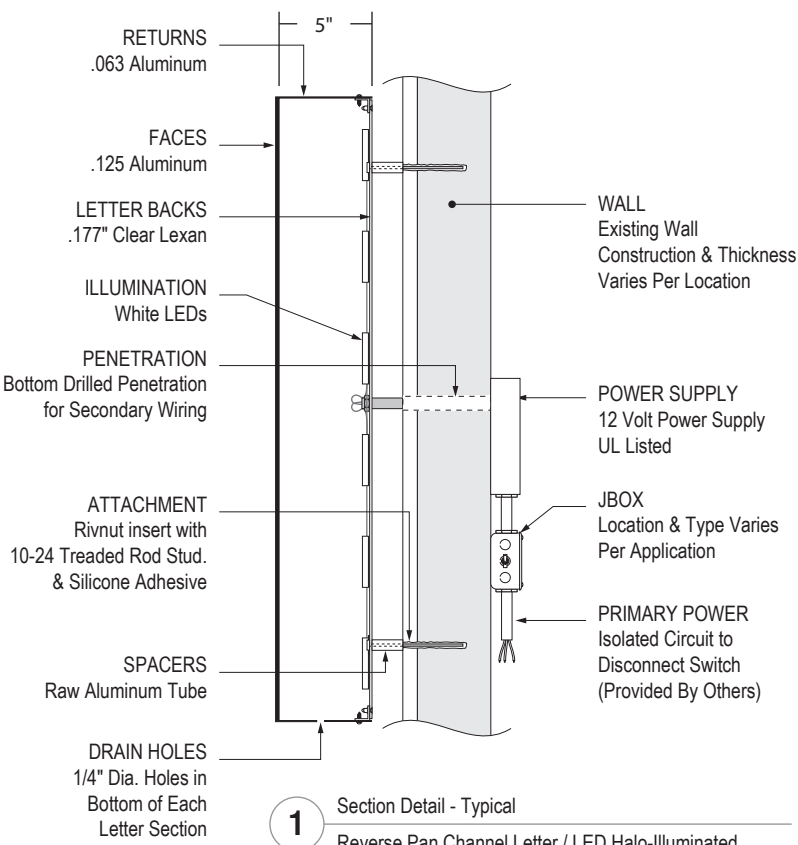

This sign is intended to be installed in accordance with the requirements of Article 600 of the National Electrical Code and/or other applicable local codes. This includes proper grounding and bonding of the signs

2018 IBC



A 20

Photo Rendering | Scale: 3/16" = 1'-0"

CUSTOMER APPROVAL

BY: _____

DATE: _____

☐ W/O CHGS ☐ W/ CHGS

LANDLORD APPROVAL

BY: _____

DATE: _____

☐ W/O CHGS ☐ W/ CHGS

PROJECT: Compass Christian Church

LOCATIONS: 9200 Valley Rd. | 2507 W. Villa Rita Dr. | 2507 W. Villa Rita Dr. | Prescott Valley, Arizona 86314 | Phoenix, Arizona 85023

SIGNS PLUS

Account Executive:
Paul Savela

Designer:
PB

Design Number:
8832

Job Number:

DATE:
02/22/2021

SCALE:
AS NOTED

REVISIONS:


R1-02/22/2021 PB
R2-03/30/2021 PB
R3-04/08/2021 PB
R4-05/03/2021 PB

SHEET:

6 OF 15

This custom design submitted for your personal use is the exclusive property of SIGNS PLUS. It may not be reproduced, copied, or exhibited in any fashion to anyone outside of your organization without the written permission of an authorized agent of SIGNS PLUS.

EXTERIOR SIGNS

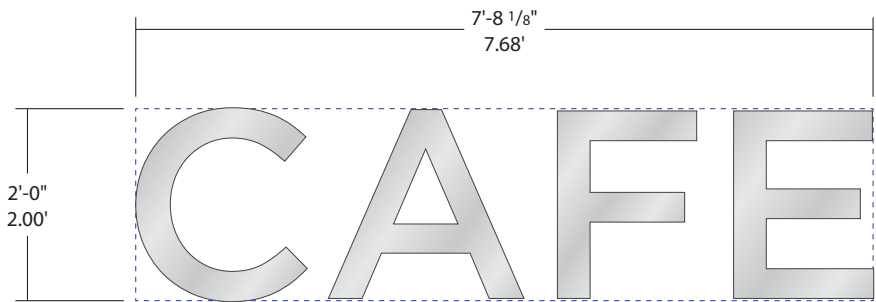

A

HALO ILLUMINATED
RPC LETTERS

Scale:
1/2" = 1'-0"

SQFT:
15.361


Paint Color

P2

Matthews
Brushed
Aluminum

A 22

Manufacture and install one (1) set of halo illuminated reverse pan channel letters. Letters painted P2. Halo illuminated with white LED modules. Mounted to building fascia with 1 1/2" stand-off.

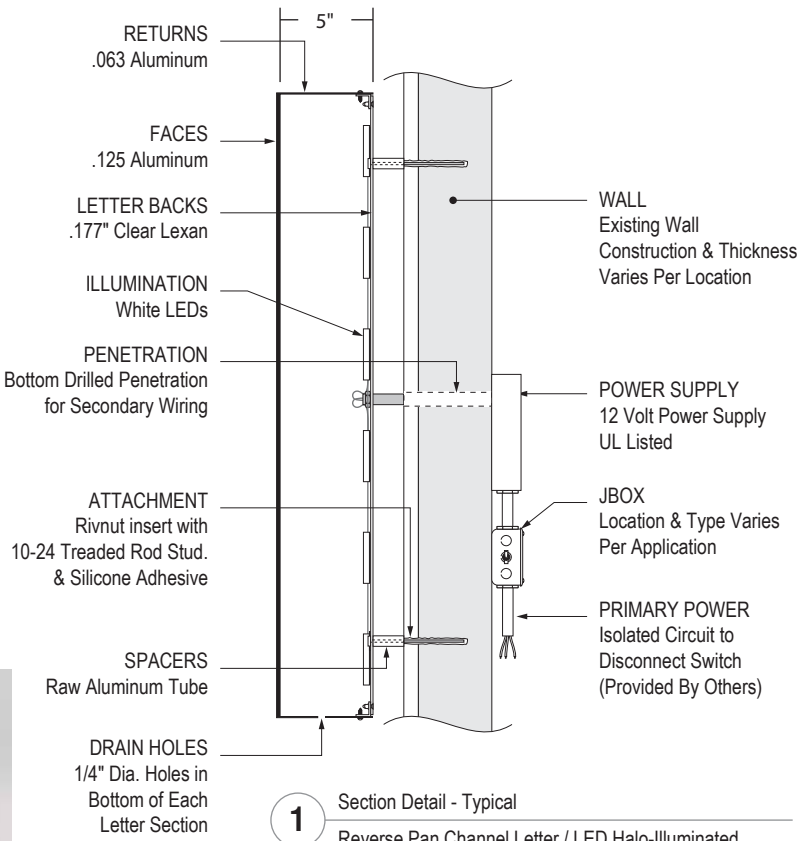

This sign is intended to be installed in accordance with the requirements of Article 600 of the National Electrical Code and/or other applicable local codes. This includes proper grounding and bonding of the signs

2018 IBC



A 22

Photo Rendering | Scale: 3/16" = 1'-0"

CUSTOMER APPROVAL

BY: _____
DATE: _____ ☐ W/O CHGS ☐ W/ CHGS

LANDLORD APPROVAL

BY: _____
DATE: _____ ☐ W/O CHGS ☐ W/ CHGS

PROJECT: Compass Christian Church

LOCATIONS: 9200 Valley Rd. | 2507 W. Villa Rita Dr.
Prescott Valley, Phoenix,
Arizona 86314 Arizona 85023



Account Executive:
Paul Savela

Designer:
PB

Design Number:
8832

Job Number:

DATE:
02/22/2021



SCALE:
AS NOTED

REVISIONS:
R1-02/22/2021 PB
R2-03/30/2021 PB
R3-04/08/2021 PB
R4-05/03/2021 PB

SHEET:

7 OF 15

EXTERIOR SIGNS

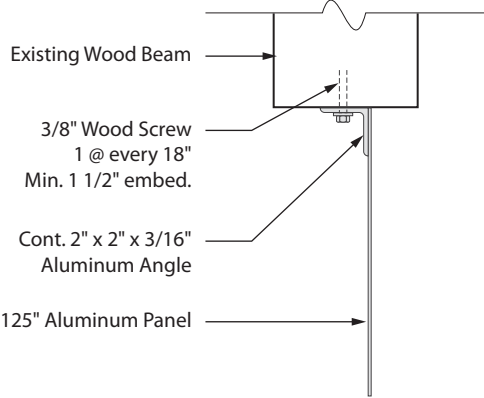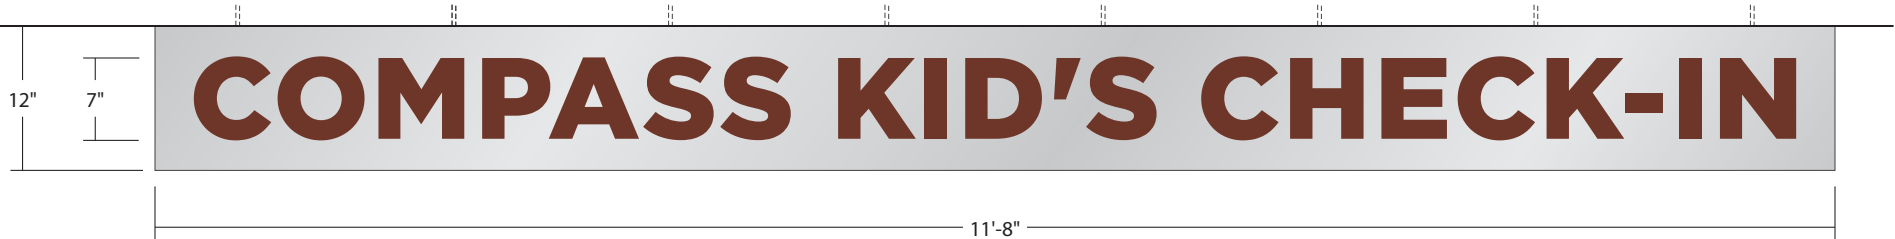

Section Detail | Scale: 1 1/2" = 1'-0"

B 21.1
B 21.2
B 21.3

B

HANGING PANEL SIGN
NON- ILLUMINATED S/S

Scale:
3/4" = 1'-0"

SQFT:
15.556

Manufacture and install three (3) non- illuminated hanging panel signs - single sided:
Panel: .125 Aluminum painted P2
Lettering: Surface applied vinyl lettering - V1
Mounted to existing wood beams with wood screws.
All mounting hardware painted P2

Paint Color

P2

Brushed
Aluminum

3M Vinyl Color

V1

Opaque
Russet Brown
7725-29



B 21.1

Photo Renderings | Scale: 1/8" = 1'-0"
(B/21.3 on South Elevation Not Shown)



B 21.2

CUSTOMER APPROVAL

BY: _____

DATE: _____ ☐ W/O CHGS ☐ W/ CHGS

LANDLORD APPROVAL

BY: _____

DATE: _____ ☐ W/O CHGS ☐ W/ CHGS

PROJECT: Compass Christian Church

LOCATION: 1825 S Alma School Rd Chandler AZ 85286

LOCATIONS: 9200 Valley Rd. | 2507 W. Villa Rita Dr.
Prescott Valley, Phoenix,
Arizona 86314 Arizona 85023
800-257-5095



Account Executive:
Paul Savelle

Designer:
PB

Design Number:
8832

Job Number:

DATE:
02/22/2021


SCALE:
AS NOTED

REVISIONS:
R1-02/22/2021 PB
R2-03/30/2021 PB
R3-04/08/2021 PB
R4-05/03/2021 PB

SHEET:

8 OF 15

EXTERIOR SIGNS

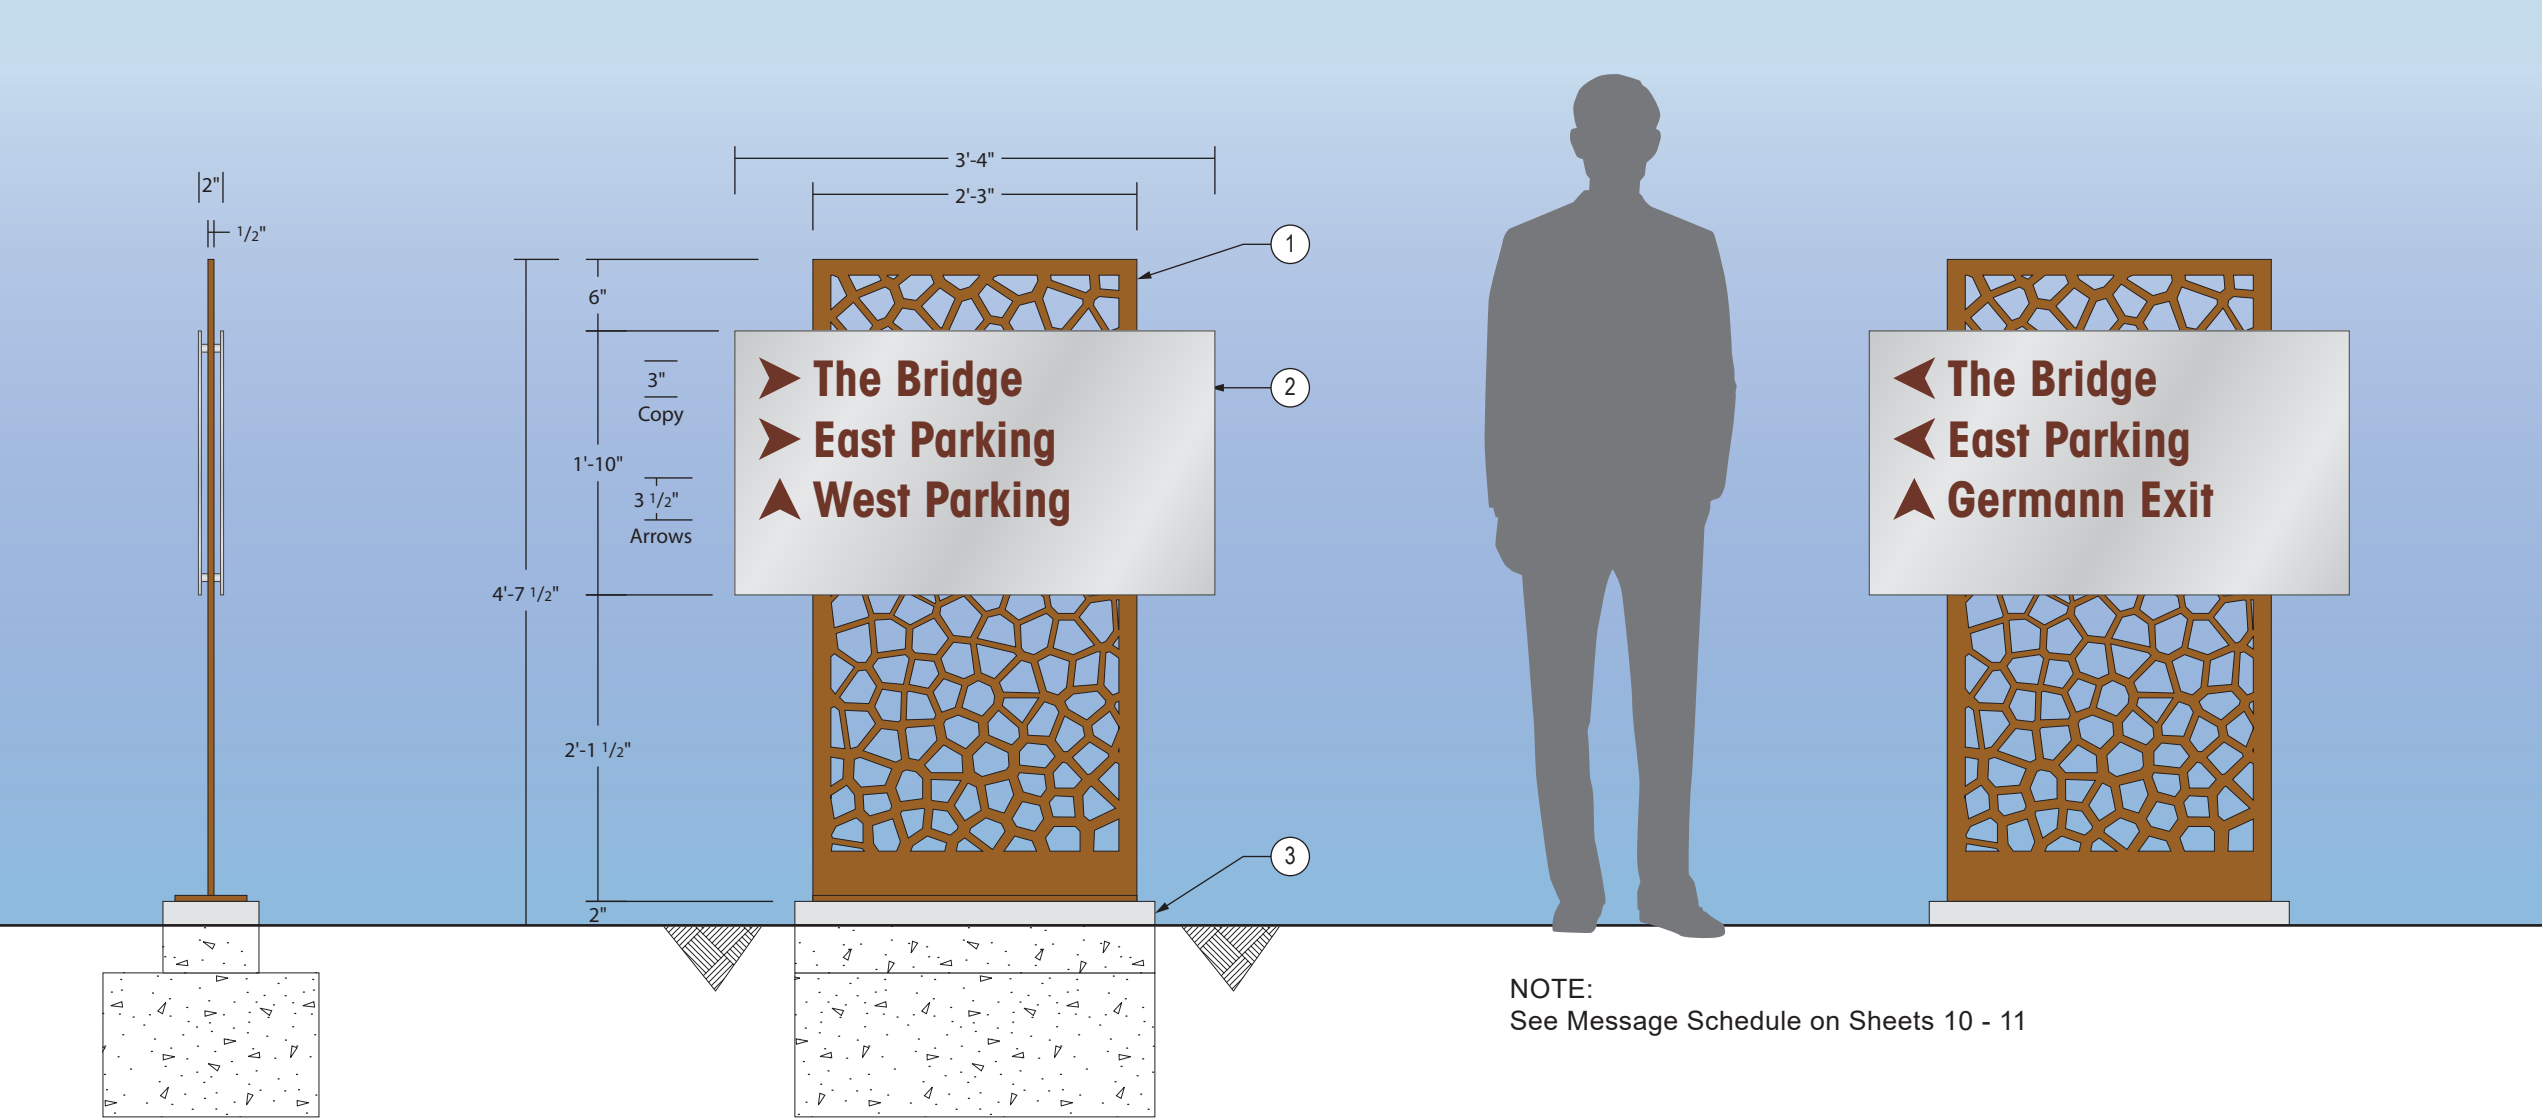

End View | Scale: 3/4" = 1'-0"

Paint Color



Brushed
Aluminum

3M Vinyl Color



Opaque
Russet Brown
7725-29

Metal



COR-TEN
Steel

D

VEHICULAR
DIRECTIONAL SIGN D/S

Scale:
3/4" = 1'-0"

SQFT:
6.111

- Manufacture and install fifteen (15) double sided vehicular directional signs:
1. COR-TEN Steel Panel: 1/2" Water jet cut COR-TEN steel panel. Natural rust finish.
 2. Direction Sign Panel: Constructed of 3/16" aluminum painted Brushed Aluminum. Surface applied 3M vinyl messages - V1. Panels mounted to COR-TEN steel panel with 1/2" stand-off
 3. Concrete 'T' Footing: COR-TEN steel panel plate mounted to footing with J-bolts or equal. Exact dimensions and constructed TBD per final engineering.

NOTE:
See Message Schedule on Sheets 10 - 11

CUSTOMER APPROVAL

BY: _____
DATE: _____ ☐ W/O CHGS ☐ W/ CHGS

LANDLORD APPROVAL

BY: _____
DATE: _____ ☐ W/O CHGS ☐ W/ CHGS

PROJECT:
Compass Christian Church

LOCATIONS:
9200 Valley Rd. | 2507 W. Villa Rita Dr.
Prescott Valley, Phoenix,
Arizona 86314 Arizona 85023



Account Executive:
Paul Savela

Designer:
PB

Design Number:
8832

Job Number:

DATE:
02/22/2021

SCALE:
AS NOTED

REVISIONS:

R1-02/22/2021 PB
R2-03/30/2021 PB
R3-04/08/2021 PB
R4-05/03/2021 PB

SHEET:

9 OF 15

EXTERIOR SIGNS

▲ East Parking
➤ West Parking
New Here? Flashers On!

SIDE 1 (West)

D 01

▲ Alma School Exit

SIDE 2 (East)

▲ West Parking
➤ East Parking
➤ The Bridge
New Here? Flashers On!

SIDE 1 (West)

D 07

▲ Alma School Exit

SIDE 2 (East)

◀ New Here? Park Here!
◀ Guest Drop-off
▲ The Bridge
▲ East Parking

SIDE 1 (West)

D 10

◀ New Here? Park Here!
◀ Guest Drop-off
▲ The Bridge
▲ East Parking

SIDE 2 (East)

▲ East Parking
➤ The Bridge
➤ Germann Exit

SIDE 1 (West)

D 11

▲ West Parking
▲ Alma School Exit

SIDE 2 (East)

➤ East Parking
➤ The Bridge
➤ Germann Exit

SIDE 1 (West)

D 12

▲ West Parking
▲ Alma School Exit
◀ Germann Exit

SIDE 2 (East)

◀ Baptistry
◀ Worship Center

SIDE 1 (South)

D 13

◀ East Parking
➤ West Parking
➤ The Bridge

SIDE 2 (North)

D Message Schedule | Scale: 3/4" = 1'-0"

CUSTOMER APPROVAL

BY: _____

DATE: _____ ☐ W/O CHGS ☐ W/ CHGS

LANDLORD APPROVAL

BY: _____

DATE: _____ ☐ W/O CHGS ☐ W/ CHGS

PROJECT:

Compass Christian Church

LOCATIONS:

9200 Valley Rd. | 2507 W. Villa Rita Dr.
Prescott Valley, Phoenix, Arizona 86314
800-257-5095

Account Executive:

Paul Savelle

Designer:

PB

Design Number:

8832

Job Number:

DATE:

02/22/2021

SCALE:

AS NOTED

REVISIONS:

R1-02/22/2021 PB
R2-03/30/2021 PB
R3-04/08/2021 PB
R4-05/03/2021 PB

SHEET:

10 OF 15

This custom design submitted for your personal use is the exclusive property of SIGNS PLUS. It may not be reproduced, copied, or exhibited in any fashion to anyone outside of your organization without the written permission of an authorized agent of SIGNS PLUS.

EXTERIOR SIGNS

➤ The Bridge
Drop-off Only
▲ Drive Through
▲ East Parking
◀ West Parking

SIDE 1 (West)

D 14

▲ Germann Exit

SIDE 2 (East)

▲ East Parking

SIDE 1 (West)

D 15

◀ Nursery
▲ Worship Center
▲ Cafe
▲ Children's Check-in

SIDE 2 (East)

▲ East Parking
➤ The Bridge
➤ Germann Exit

SIDE 1 (West)

D 16

▲ Alma School Exit
◀ Germann Exit

SIDE 2 (East)

▲ East Parking
◀ West Parking

SIDE 1 (West)

D 17

➤ West Parking
▲ The Bridge
▲ Germann Exit

SIDE 2 (East)

➤ Worship Center
▲ Kids
➤ Baptistry
▲ Nursery

SIDE 1 (West)

D 18

◀ Baptistry
▲ West Parking

SIDE 2 (East)

➤ The Bridge
➤ East Parking
▲ West Parking

SIDE 1 (South)

D 19

◀ The Bridge
◀ East Parking
▲ Germann Exit

SIDE 2 (North)

D Message Schedule | Scale: 3/4" = 1'-0"

CUSTOMER APPROVAL

BY: _____

DATE: _____ ☐ W/O CHGS ☐ W/ CHGS

LANDLORD APPROVAL

BY: _____

DATE: _____ ☐ W/O CHGS ☐ W/ CHGS

PROJECT:

Compass Christian Church

LOCATIONS:

9200 Valley Rd. 2507 W. Villa Rita Dr.
Prescott Valley, Phoenix,
Arizona 86314 Arizona 85023
800-257-5095

Account Executive:

Paul Savela

Designer:

PB

Design Number:

8832

Job Number:

DATE:

02/22/2021

SCALE:

AS NOTED


REVISIONS:

R1-02/22/2021 PB
R2-03/30/2021 PB
R3-04/08/2021 PB
R4-05/03/2021 PB

SHEET:

11 OF 15

EXTERIOR SIGNS

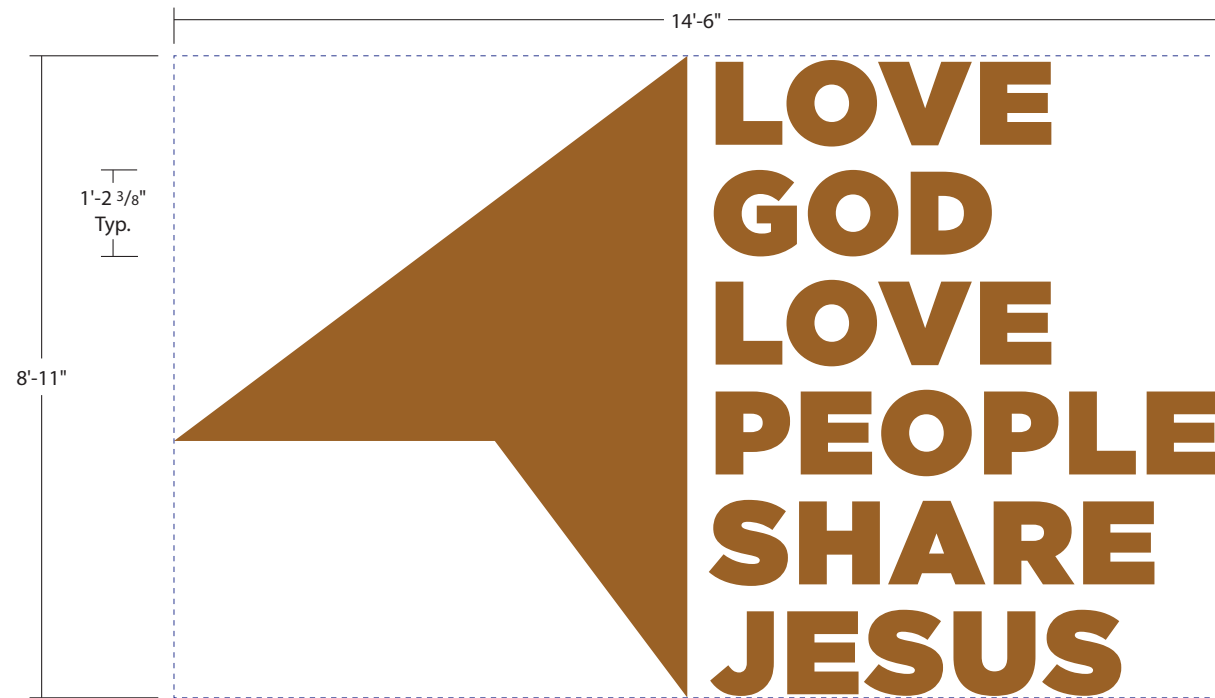


F

NON ILLUMINATED
REVERSE PAN CHANNEL

Scale:
3/8" = 1'-0"

SQFT:
129.292

Manufacture and install one (1) set of COR-TEN steel RPC letters and logo.

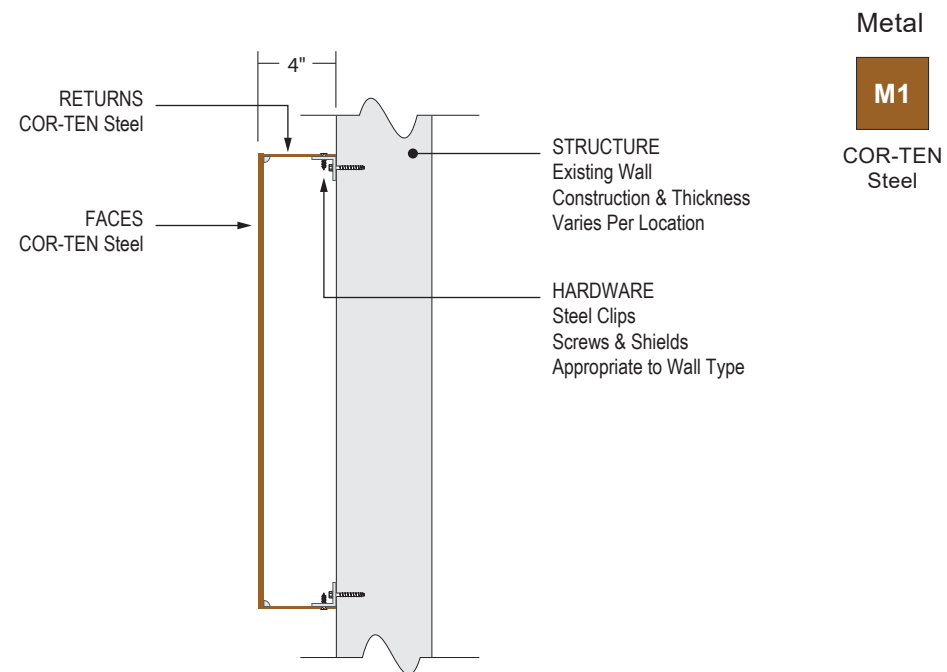

1

Section Detail

Reverse Pan Channel / Non-Illuminated / Clip Mount Flush



F 01 Photo Rendering | Scale: 1/8" = 1'-0"

PROJECT:

Compass Christian Church

LOCATION:
1825 S Alm

1825 S Alma School Rd Chandler AZ 85286

LOCATIONS:

9200 Valley Rd.
Prescott Valley,
Arizona 86314

800-257-5095



Account Executive:
Paul Savelle

Designer:
PB

Design Number:
8832**Job Number:**

DATE:
02/22/2021

SCALE:
AS NOTED

REVISIONS:

R1-02/22/2021 PB

R2-03/30/2021 PB

R3-04/08/2021 PB

R4-05/03/2021 PB

SHEET:

12 OF 15

CUSTOMER APPROVAL

BY:

DAT

7

5

W/ CHGS

LANDLORD APPROVAL


BY:

DATE _____

W/O CHGS

W/O

EXTERIOR SIGNS

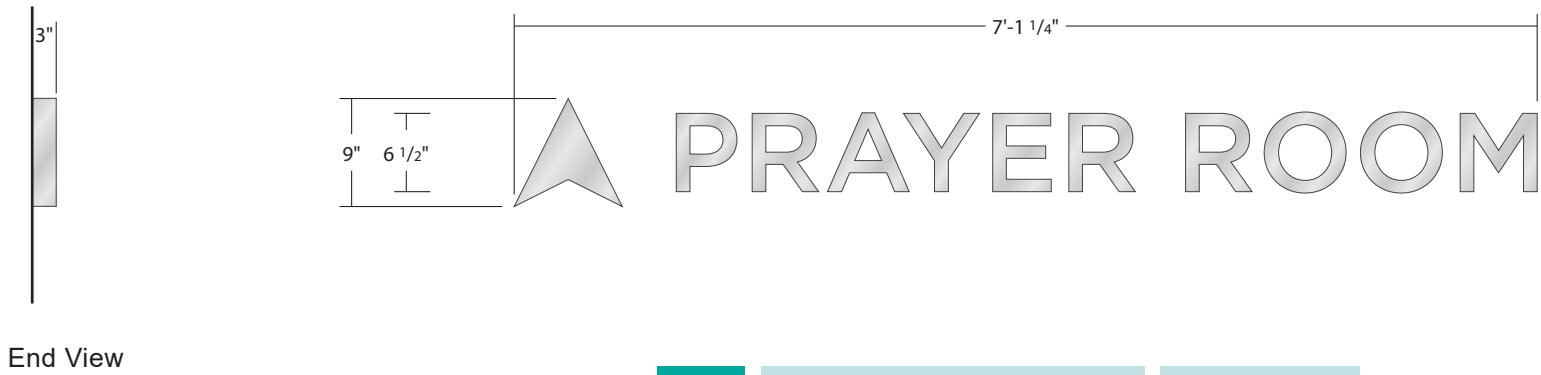

G

NON-ILLUMINATED
REVERSE PAN CHANNEL

Scale:
3/4" = 1'-0"

Manufacture and install one (1) set of RPC letters and arrow painted P2.


Paint Color

P2

Matthews
Brushed
Aluminum



G XX Photo Rendering | Scale: 3/16" = 1'-0"

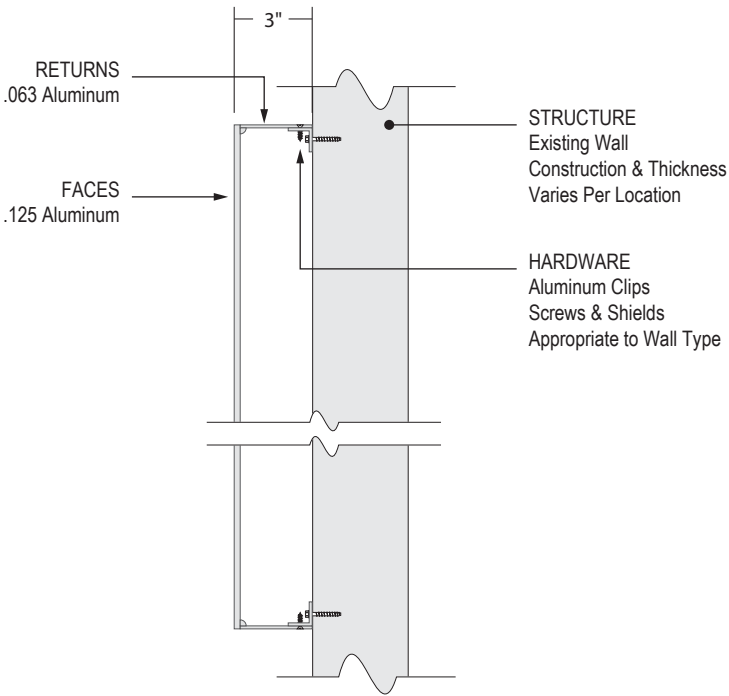

1 Section Detail
Reverse Pan Channel / Non-Illuminated / Clip Mount Flush

CUSTOMER APPROVAL

BY: _____

DATE: _____ ☐ W/O CHGS ☐ W/ CHGS

LANDLORD APPROVAL

BY: _____

DATE: _____ ☐ W/O CHGS ☐ W/ CHGS

PROJECT:

Compass Christian Church

LOCATION:

1825 S Alma School Rd Chandler AZ 85286

LOCATIONS:

9200 Valley Rd. | 2507 W. Villa Rita Dr.
Prescott Valley, Phoenix,
Arizona 86314 Arizona 85023

800-257-5095

Account Executive:

Paul Savelle

Designer:

PB

Design Number:

8832

Job Number:

DATE:

02/22/2021

SCALE:

AS NOTED

REVISIONS:

R1-02/22/2021 PB

R2-03/30/2021 PB

R3-04/08/2021 PB


R4-05/03/2021 PB

SHEET:

13 OF 15

This custom design submitted for your personal use is the exclusive property of SIGNS PLUS. It may not be reproduced, copied, or exhibited in any fashion to anyone outside of your organization without the written permission of an authorized agent of SIGNS PLUS.

EXTERIOR SIGNS

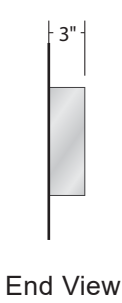

H

NON ILLUMINATED
REVERSE PAN CHANNEL


Scale:
3/4" = 1'-0"

Paint Color

P2

Matthews
Brushed
Aluminum

Manufacture and install one (1) set of RPC letters painted P2.

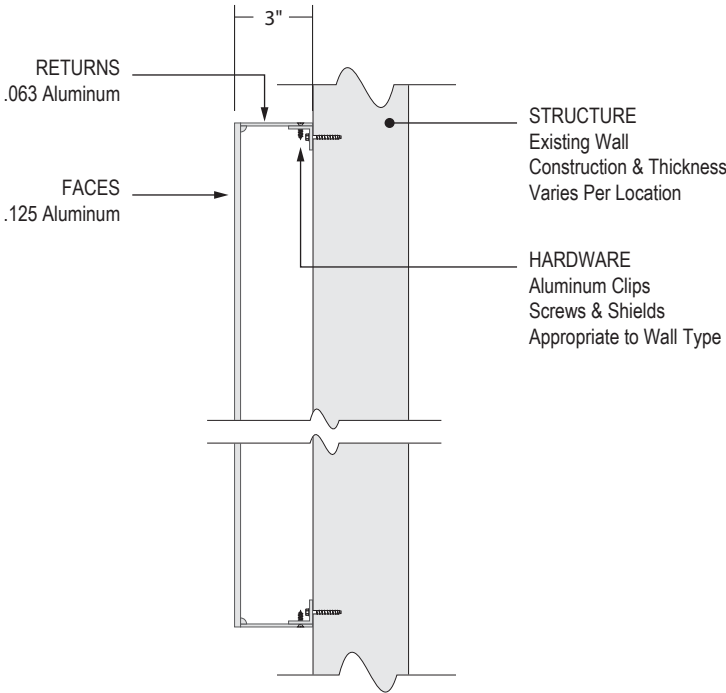

1 Section Detail
Reverse Pan Channel / Non-Illuminated / Clip Mount Flush

H XX Photo Rendering | Scale: 1/4" = 1'-0"

CUSTOMER APPROVAL	LANDLORD APPROVAL
BY: _____	BY: _____
DATE: _____ ☐ W/O CHGS ☐ W/ CHGS	DATE: _____ ☐ W/O CHGS ☐ W/ CHGS

PROJECT:	Compass Christian Church	
	1825 S Alma School Rd Chandler AZ 85286	
LOCATIONS:	9200 Valley Rd. 2507 W. Villa Rita Dr.	9200 Valley Rd. 2507 W. Villa Rita Dr.
	Prescott Valley, Phoenix, Arizona 86314	Arizona 86314
800-257-5095		
Account Executive: Paul Savela		
Designer: PB		
Design Number: 8832		
Job Number:		
DATE: 02/22/2021		
SCALE: AS NOTED		
REVISIONS:		
R1-02/22/2021 PB		
R2-03/30/2021 PB		
R3-04/08/2021 PB		
R4-05/03/2021 PB		
SHEET: 14 OF 15		

This custom design submitted for your personal use is the exclusive property of SIGNS PLUS. It may not be reproduced, copied, or exhibited in any fashion to anyone outside of your organization without the written permission of an authorized agent of SIGNS PLUS.

EXTERIOR SIGNS



I 01 Photo Renderings | Scale: 1/2" = 1'-0"

18"

1 7/8"

10 1/2"

RESTROOMS
& BAPTISTRY
CHANGING
ROOM

I

WINDOW VINLY
LETTERING

Scale:
3" = 1'-0"

Manufacture and install one (1) set of surface applied 3M White vinyl letters.

CUSTOMER APPROVAL

BY: _____

DATE: _____ ☐ W/O CHGS ☐ W/ CHGS

LANDLORD APPROVAL

BY: _____

DATE: _____ ☐ W/O CHGS ☐ W/ CHGS

PROJECT:

Compass Christian Church

LOCATIONS:

9200 Valley Rd. | 2507 W. Villa Rita Dr.
Prescott Valley, Phoenix, Arizona 86314
800-257-5095

LOCATION:

1825 S Alma School Rd Chandler AZ 85286

SIGNS PLUS

Account Executive:

Paul Savelle

Designer:

PB

Design Number:

8832

Job Number:

DATE:

02/22/2021

SCALE:

AS NOTED

REVISIONS:

R1-02/22/2021 PB
R2-03/30/2021 PB
R3-04/08/2021 PB
R4-05/03/2021 PB

SHEET:

15 OF 15