




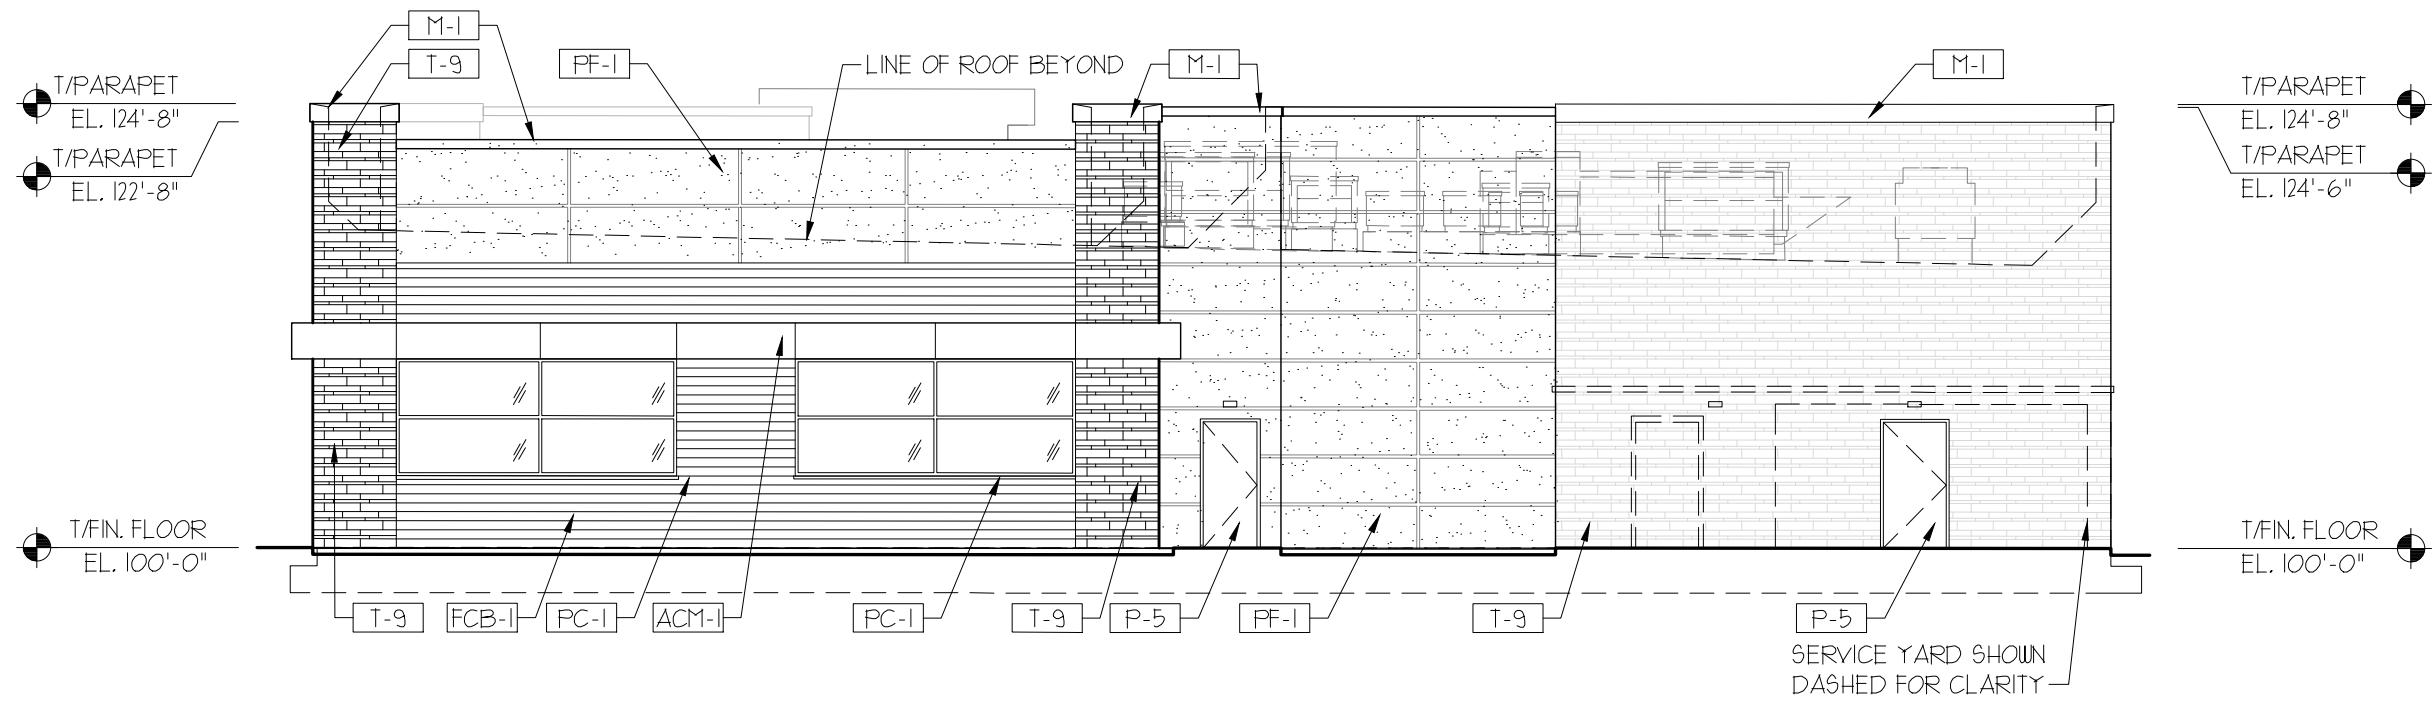


2 **WEST ELEVATION**  
3/32" = 1'-0"

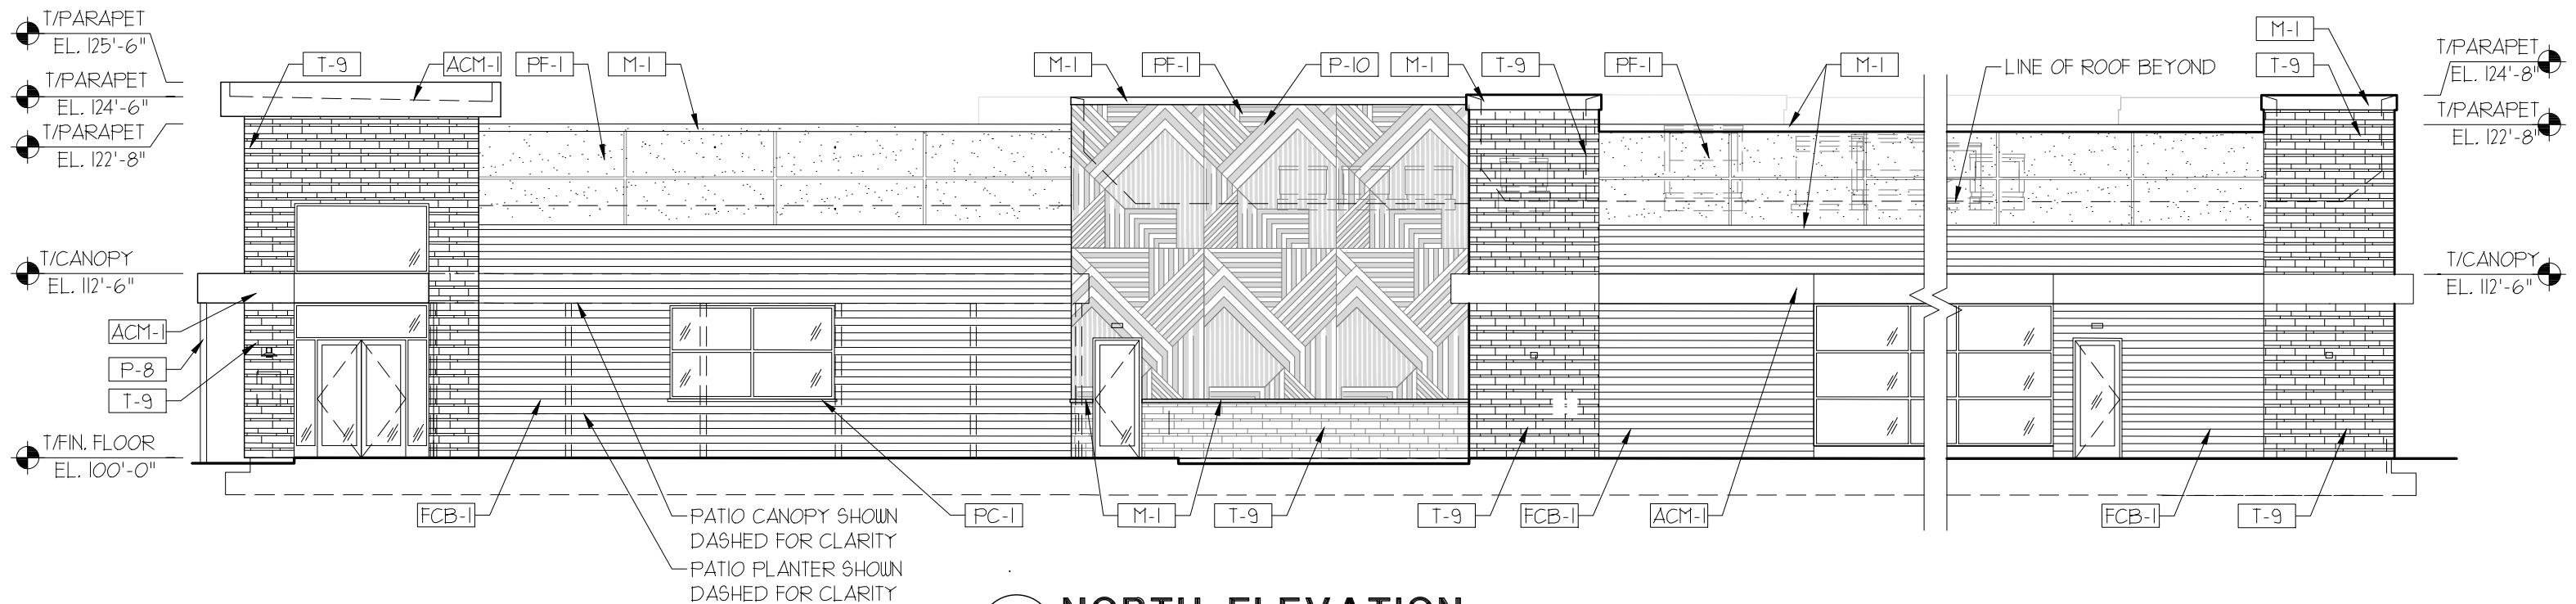

1 **NORTH ELEVATION**  
3/32" = 1'-0"

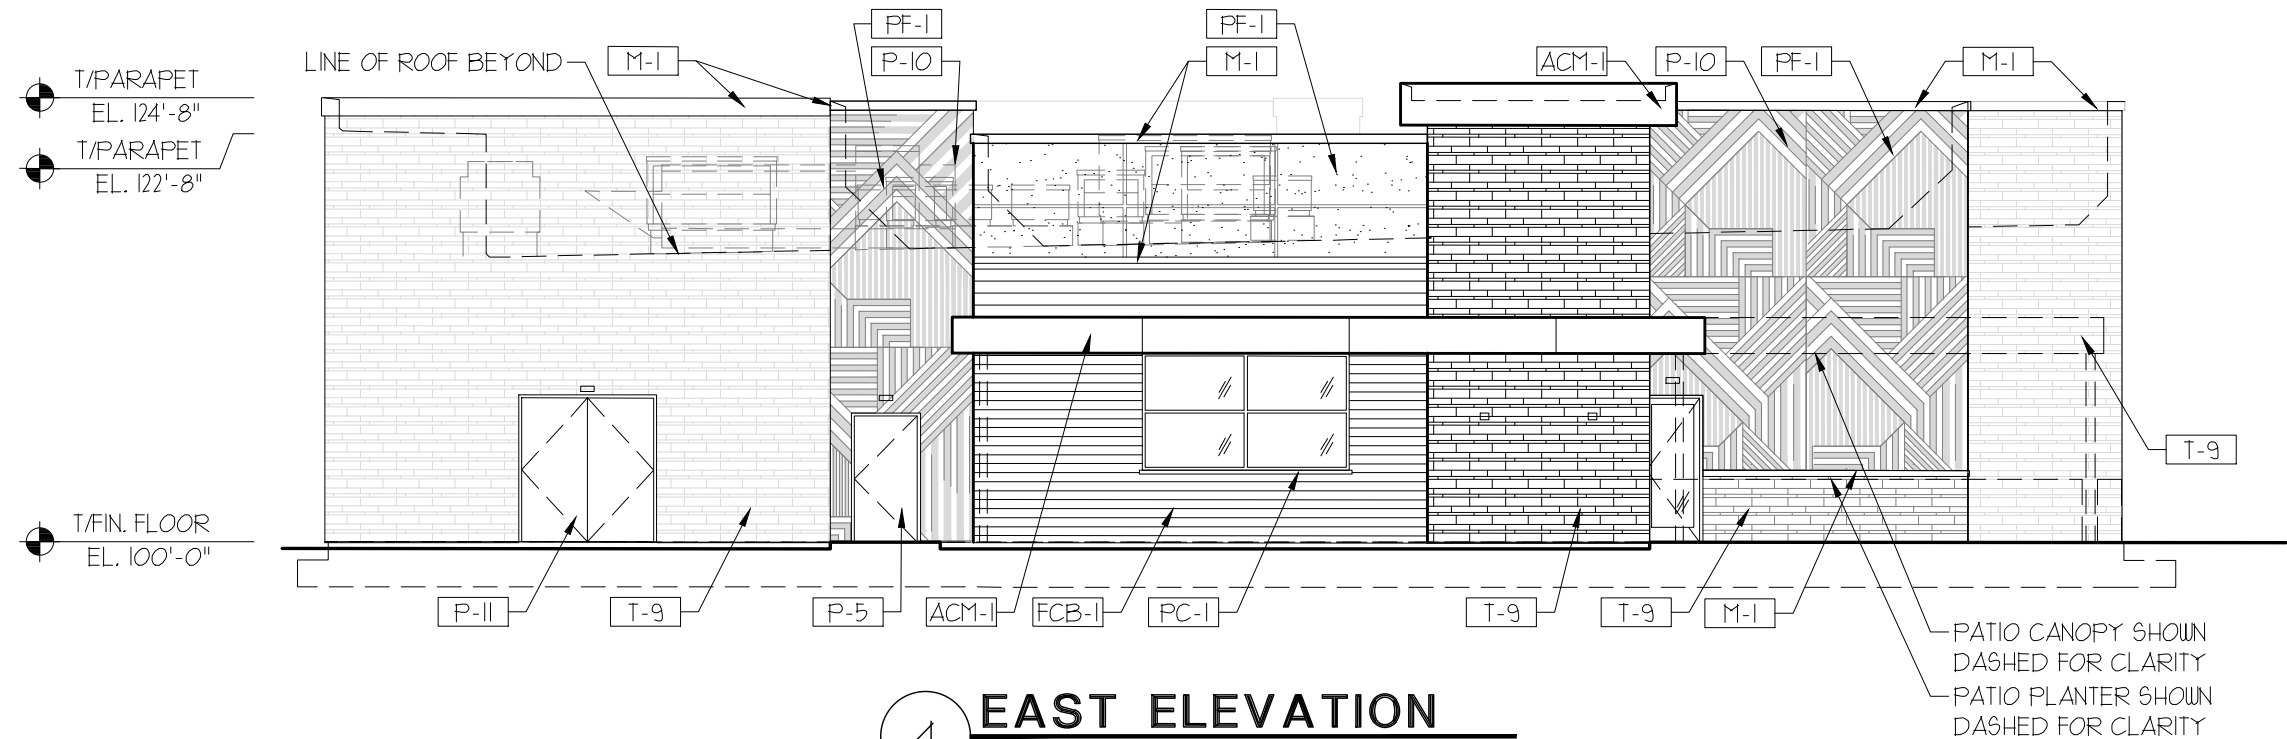


4 **EAST ELEVATION**  
3/32" = 1'-0"

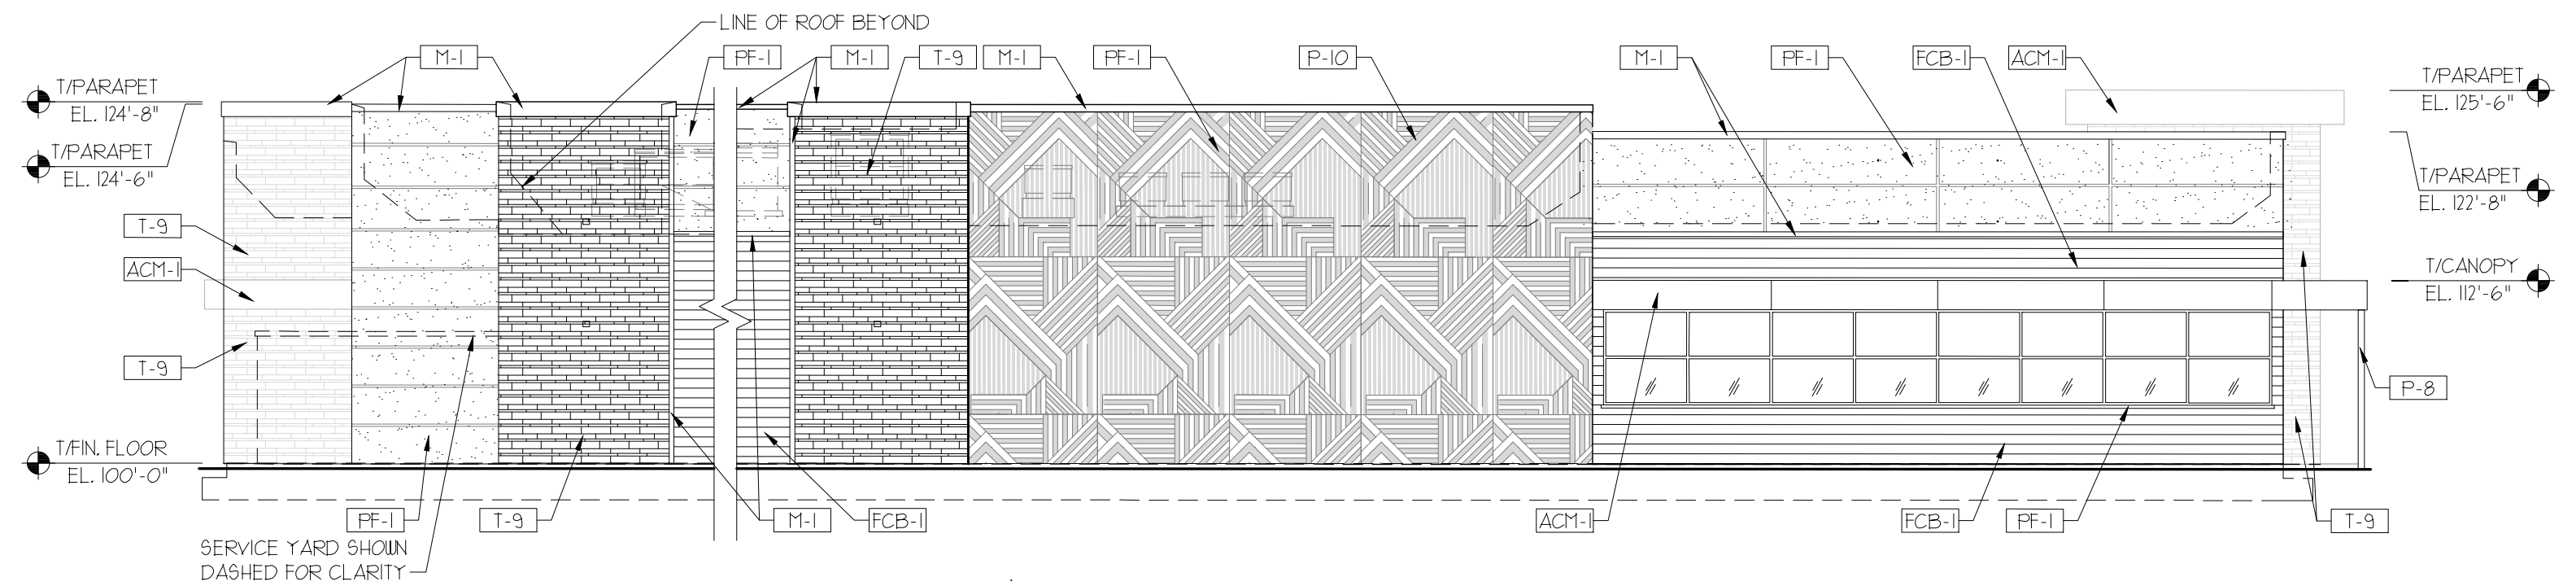


3 **SOUTH ELEVATION**  
3/32" = 1'-0"


NOTE: REFER TO EXTERIOR  
ELEVATIONS FOR ALL  
BUILDING FINISHES

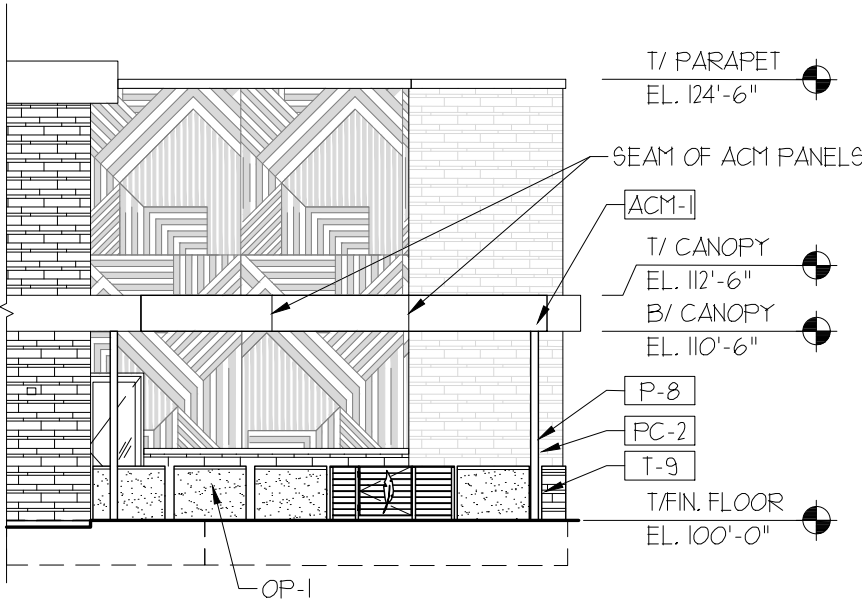

7 **PATIO EAST ELEVATION**  
3/32" = 1'-0"

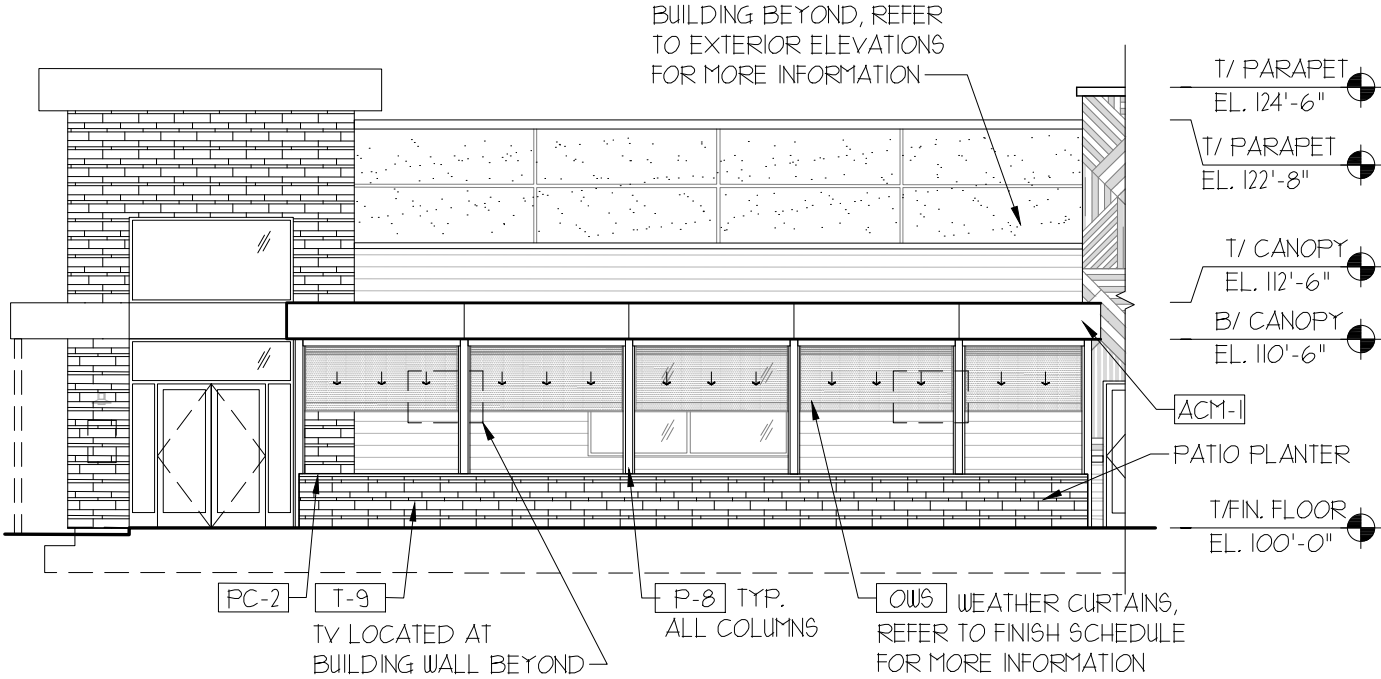

6 **PATIO NORTH ELEVATION**  
3/32" = 1'-0"

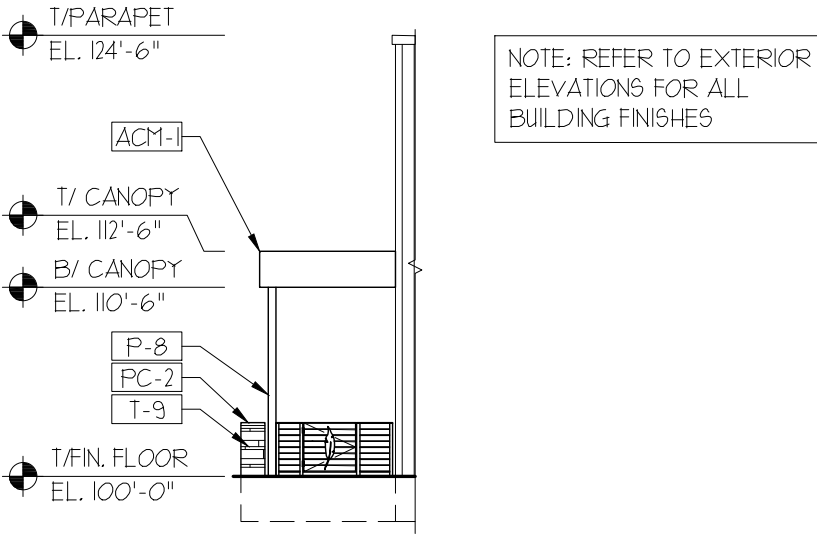

NOTE: REFER TO EXTERIOR  
ELEVATIONS FOR ALL  
BUILDING FINISHES


5 **PATIO WEST ELEVATION**  
3/32" = 1'-0"



T-9  
MFR: PORCELAIN TILE  
STYLE: STONE SOURCE  
COLOR: GROOVE  
SIZE: HOT WHITE - LISTELLI  
LOCATION: 12" H X 24" W  
REFER TO SP1.2 &  
EXTERIOR ELEVATIONS



CS-2  
MFR: INTEGRAL COLORED  
COLOR: CONCRETE BUTTERFIELD  
FINISH: CHARCOAL  
LOCATION: FINE BROOM  
NOTES: PATIO FLOOR FINISH  
3 LBS. PER 100 LBS. OF  
CONCRETE

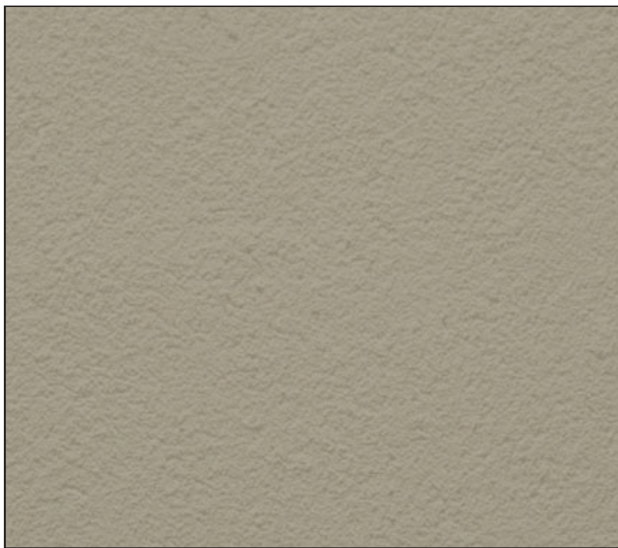

PC-1  
MFR: PRECAST CONCRETE  
COLOR: CUSTOM CAST STONE W/  
LOCATION: DRIP EDGE OR EQUAL  
TO MATCH PF-1  
REFER TO EXTERIOR ELEVA-  
TIONS



PC-2  
MFR: PRECAST CONCRETE  
STYLE: HARVEY CEMENT PRODUCTS  
COLOR: SAVANNA STONE  
LOCATION: #3 LIMESTONE  
PRECAST CAP AT PATIO  
PLANTERS



FCB-1  
MFR: FIBER CEMENT BOARD  
STYLE: NICHHA  
COLOR: VINTAGE WOOD  
SIZE: BARK  
LOCATION: 18" X 120" PANEL  
REFER TO EXTERIOR  
ELEVATIONS



P-5  
MFR: PAINT  
COLOR: SHERWIN WILLIAMS  
NUMBER: BUNGLEHOUSE GRAY  
FINISH: SW 2845  
LOCATION: EXTERIOR SEMI GLOSS PRO  
INDUSTRIAL  
EXTERIOR SERVICE DOORS



P-8  
MFR: PAINT  
COLOR: SHERWIN WILLIAMS  
NUMBER: SEALSKIN  
FINISH: SW 7675  
LOCATION: EXTERIOR SEMI-GLOSS PRO  
INDUSTRIAL  
PATIO COLUMNS,  
UNDERSIDE OF PATIO



P-10  
MFR: PAINT  
COLOR: SHERWIN WILLIAMS  
NUMBER: IRON ORE  
FINISH: SW 7069  
LOCATION: EXTERIOR SEMI-GLOSS  
EXTERIOR MOTIF PAINTING




PF-1  
MFR:  
COLOR:  
FINISH:  
LOCATION:

PLASTER FINISH  
STO  
BUNGLEHOUSE GRAY  
ESSENCE MEDIUM SAND  
REFER TO EXTERIO  
ELEVATION



FA-4  
MFR:  
PATTERN:  
COLOR:  
WIDTH:  
LOCATION:

OUTDOOR FABRIC  
SERGE FERRARI  
SOLTIS HORIZON 86  
BRONZE  
105”  
PATIO ROLL DOWN  
SHADES

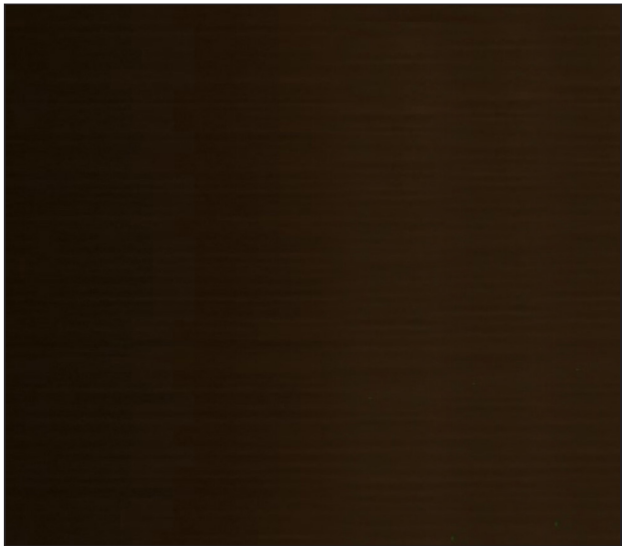

ACM-1  
MFR:  
PRODUCT:  
COLOR:  
LOCATION:

ALUMINUM COMPOSITE  
METAL PANELS  
ALPOLIC  
ALPOLIC FR  
JBR BRONZE  
REFER TO EXTERIOR  
ELEVATIONS



M-1  
MFR:  
COLOR:  
LOCATION:

METAL COPING  
PAC-CLAD  
DARK BRONZE  
REFER TO EXTERIOR  
ELEVATIONS