



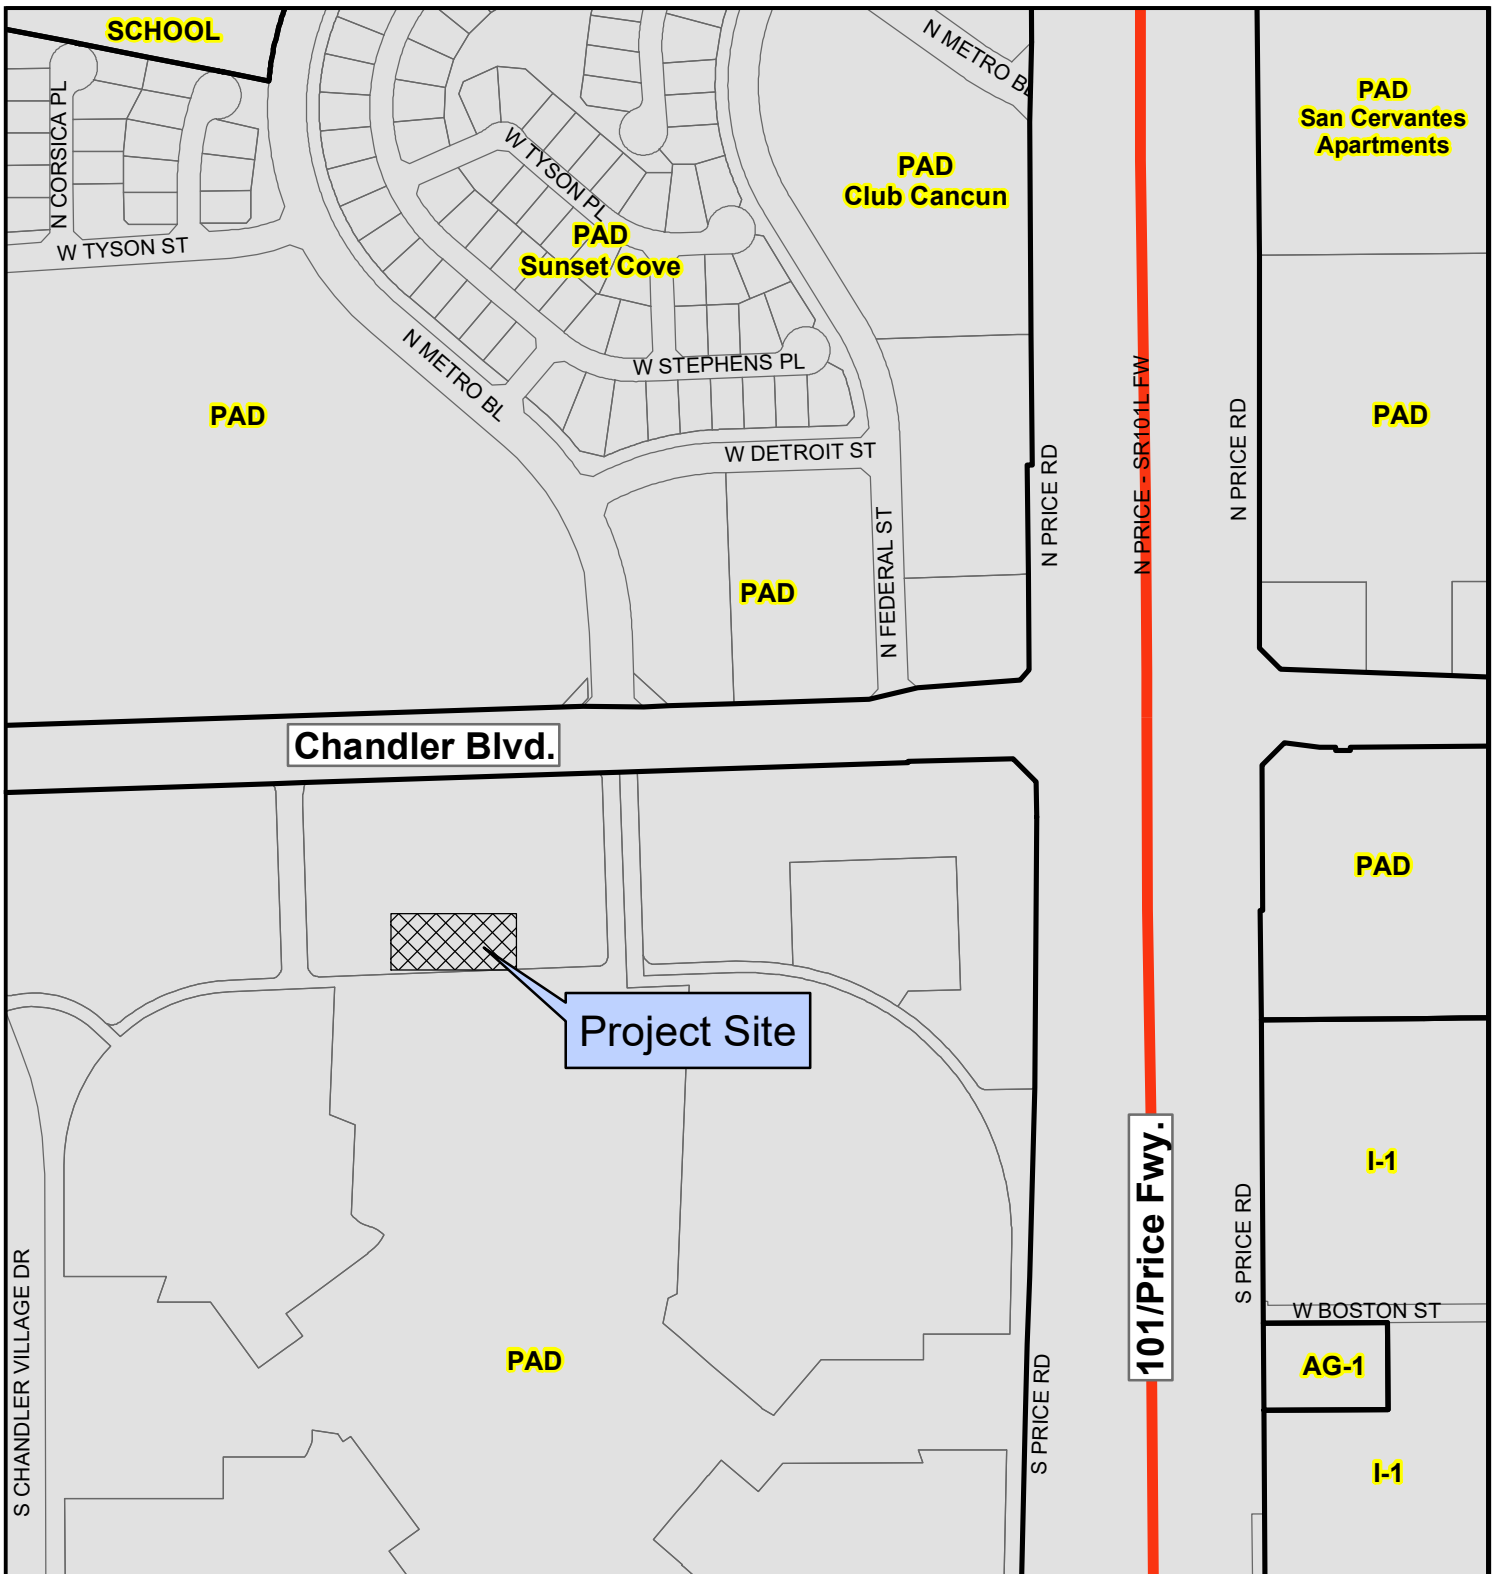

Proposed Project Details
3325 W. Chandler Blvd.
Use Permit for approval of a
Series 7 Beer and Wine Bar License

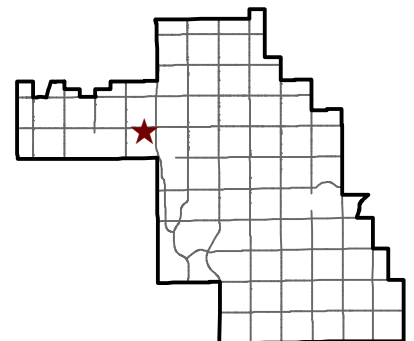

City of Chandler Planning Division
chandleraz.gov/planning
For more information visit:
<https://gis.chandleraz.gov/planning>





PLH21-0046 Cooper's Hawk Winery and Restaurant

Proposed Project Details
 3325 W. Chandler Blvd.
 Use Permit for approval of a
 Series 7 Beer and Wine Bar License



City of Chandler Planning Division
chandleraz.gov/planning
 For more information visit:
<https://gis.chandleraz.gov/planning>

