



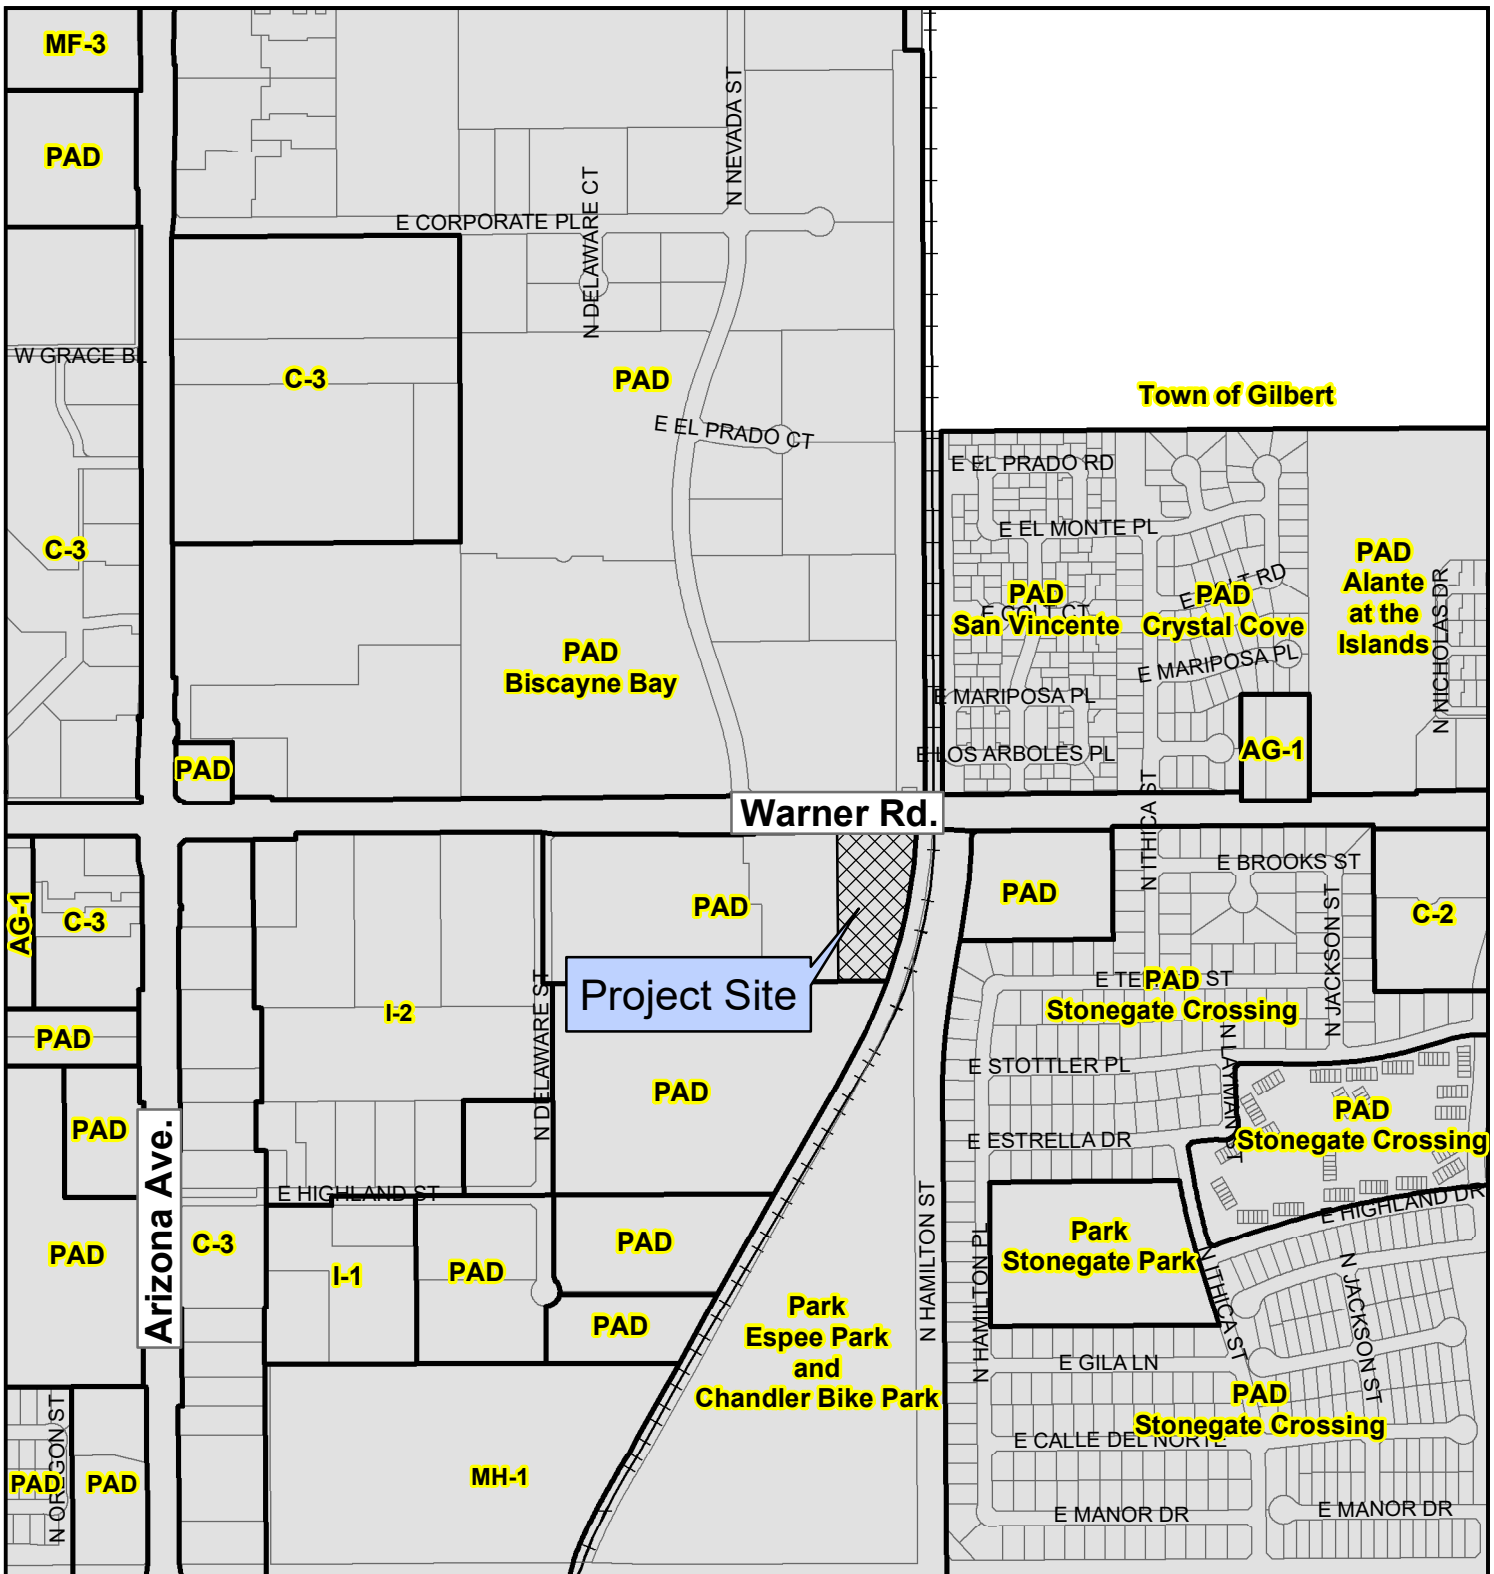


 **PLH21-0045 SanTan Brewing Company Inc.**

Proposed Project Details

495. E. Warner Rd.
Request Use Permit approval for a Series 6,
patio extension and to allow live entertainment

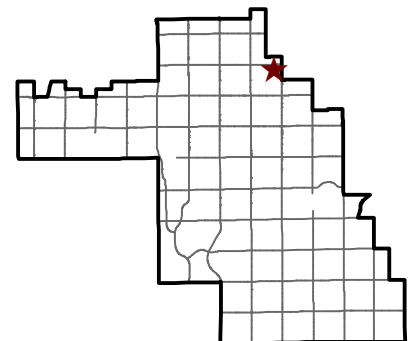

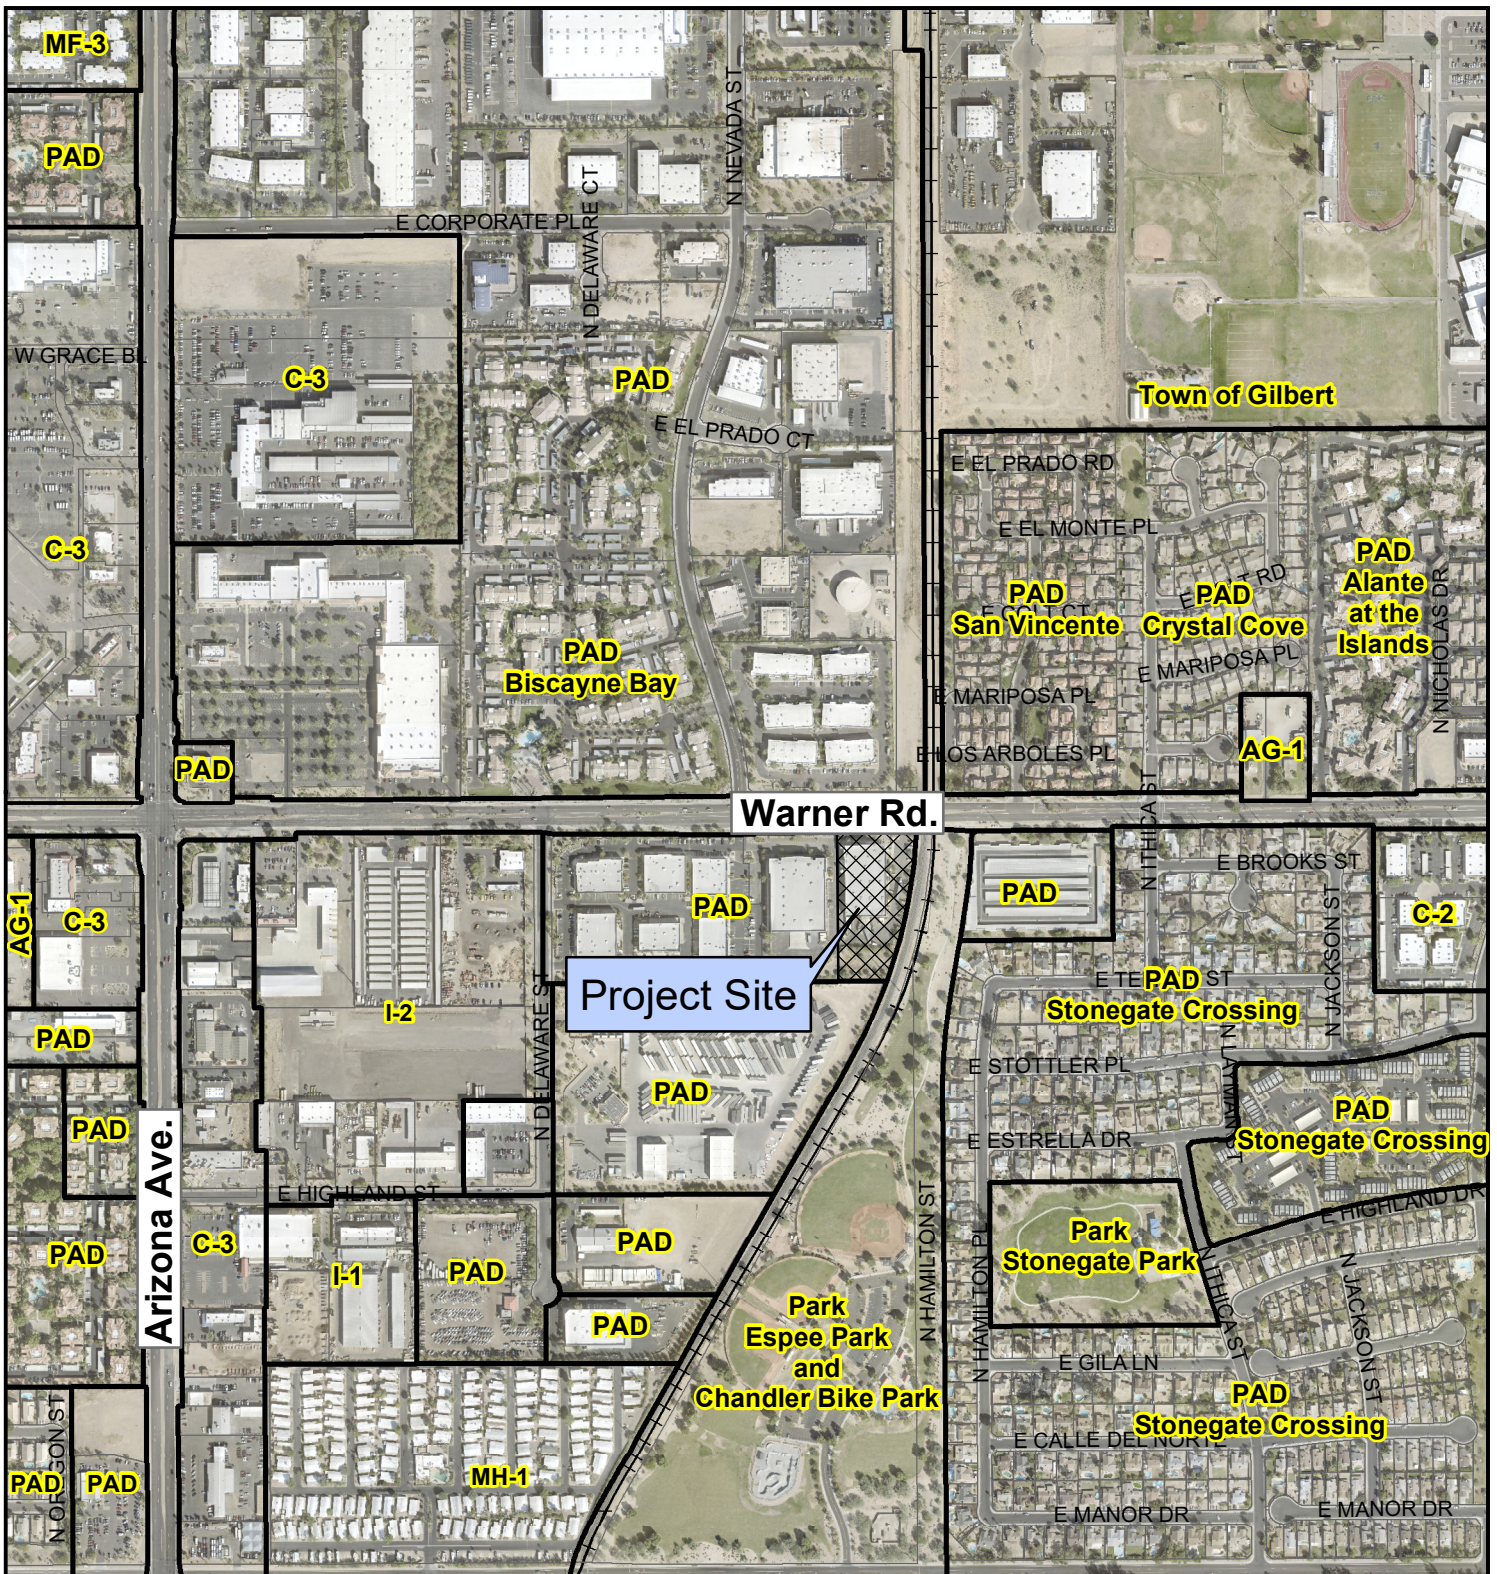

PLH21-0045 SanTan Brewing Company Inc.

Proposed Project Details

495. E. Warner Rd.
Request Use Permit approval for a Series 6,
patio extension and to allow live entertainment

