



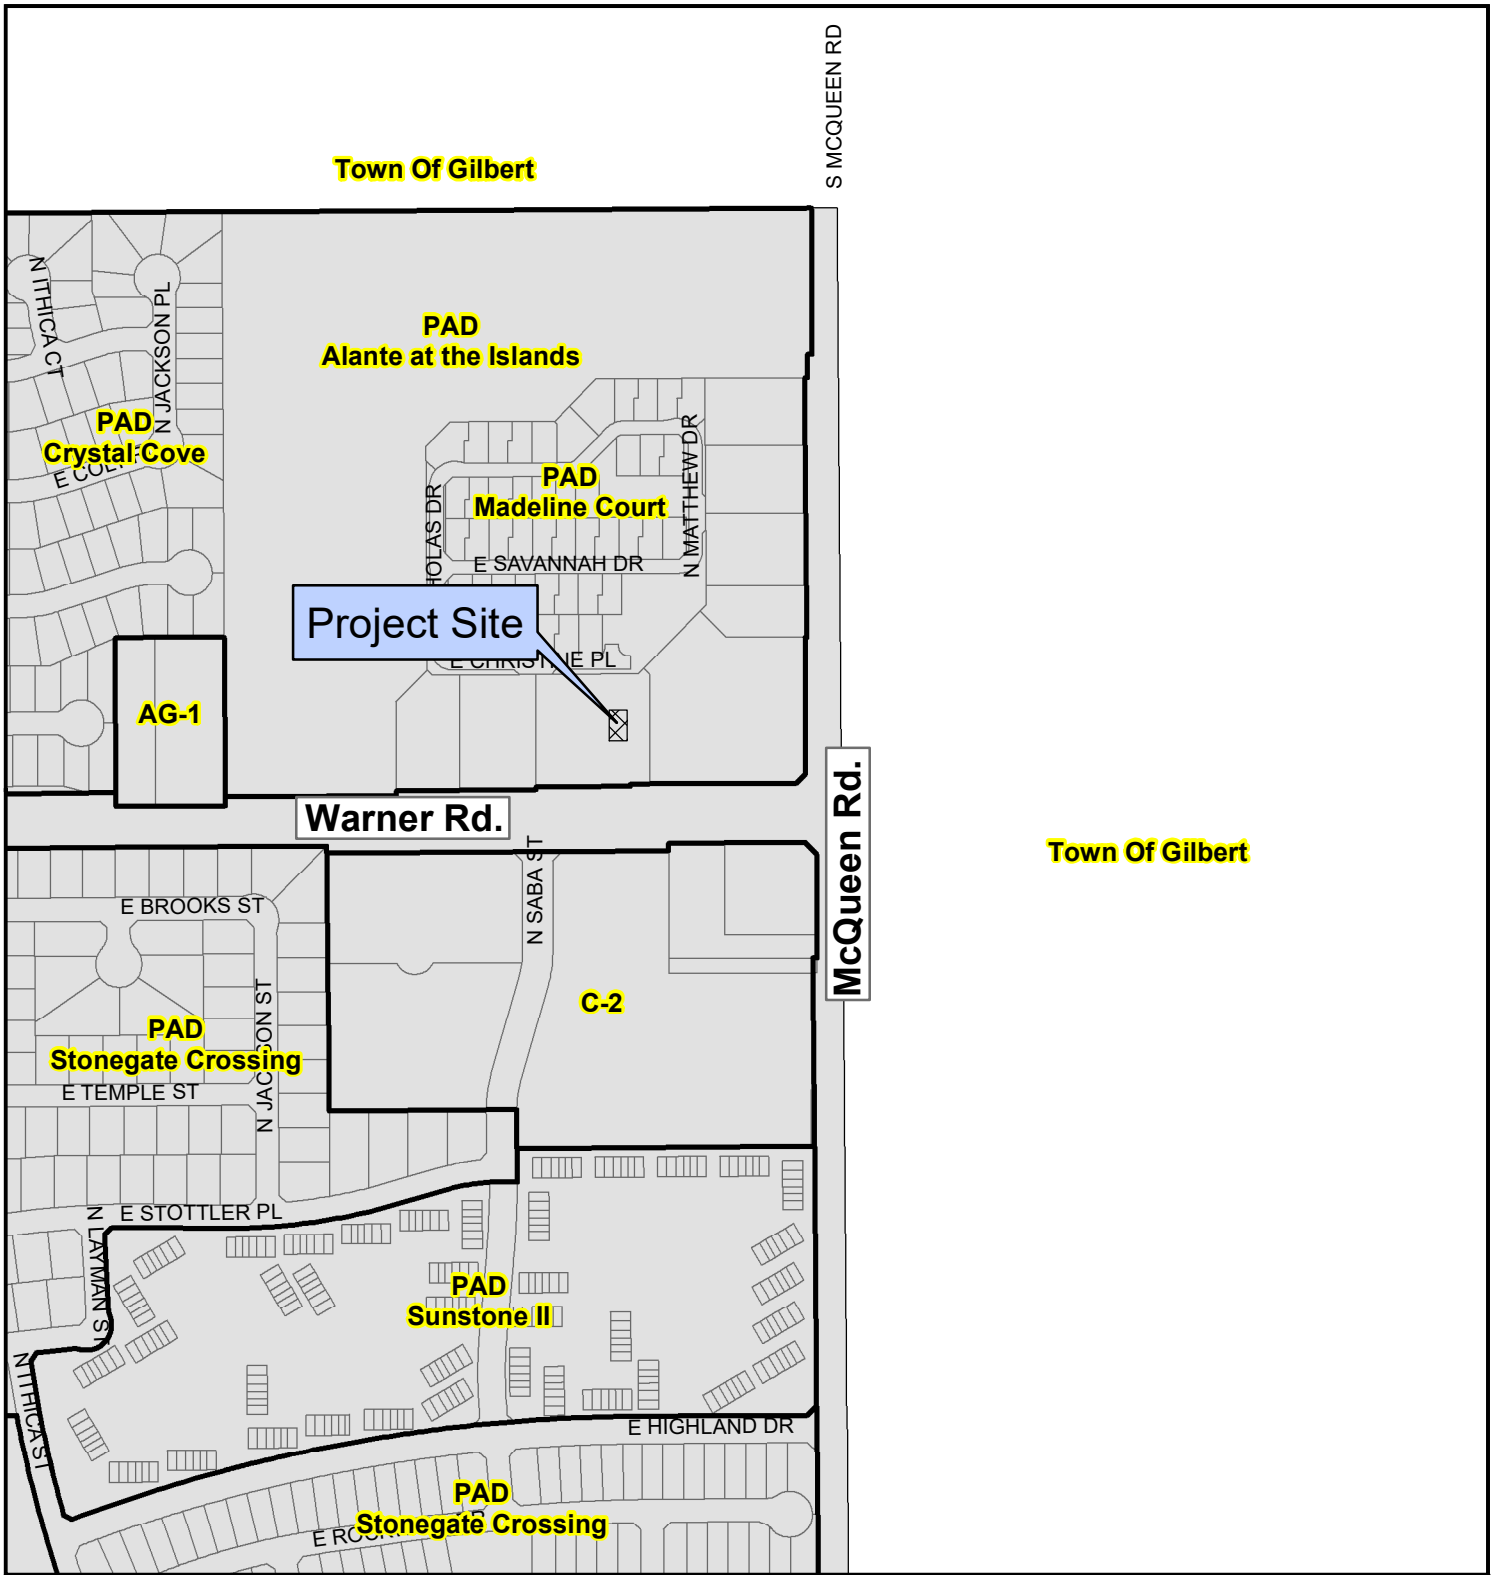

Proposed Project Details
 960 E. Warner Rd. Suite 6
 Use Permit for approval of a
 Series 7 Beer and Wine License

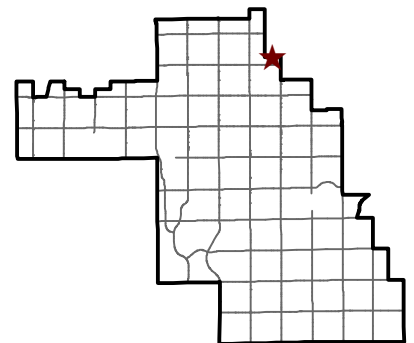

City of Chandler Planning Division
chandleraz.gov/planning
 For more information visit:
<https://gis.chandleraz.gov/planning>





PLH21-0042 Sugar Bar



Proposed Project Details
 960 E. Warner Rd. Suite 6
 Use Permit for approval of a
 Series 7 Beer and Wine License

