



PLH21-0059 Soho63 Outdoor Patio Extension




Proposed Project Details


63 E. Boston St.

Use Permit approval for a Series 6 Bar
Liquor License extension on premise



City of Chandler Planning Division
chandleraz.gov/planning
 For more information visit:
<https://gis.chandleraz.gov/planning>

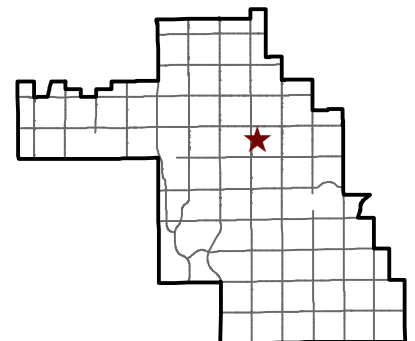

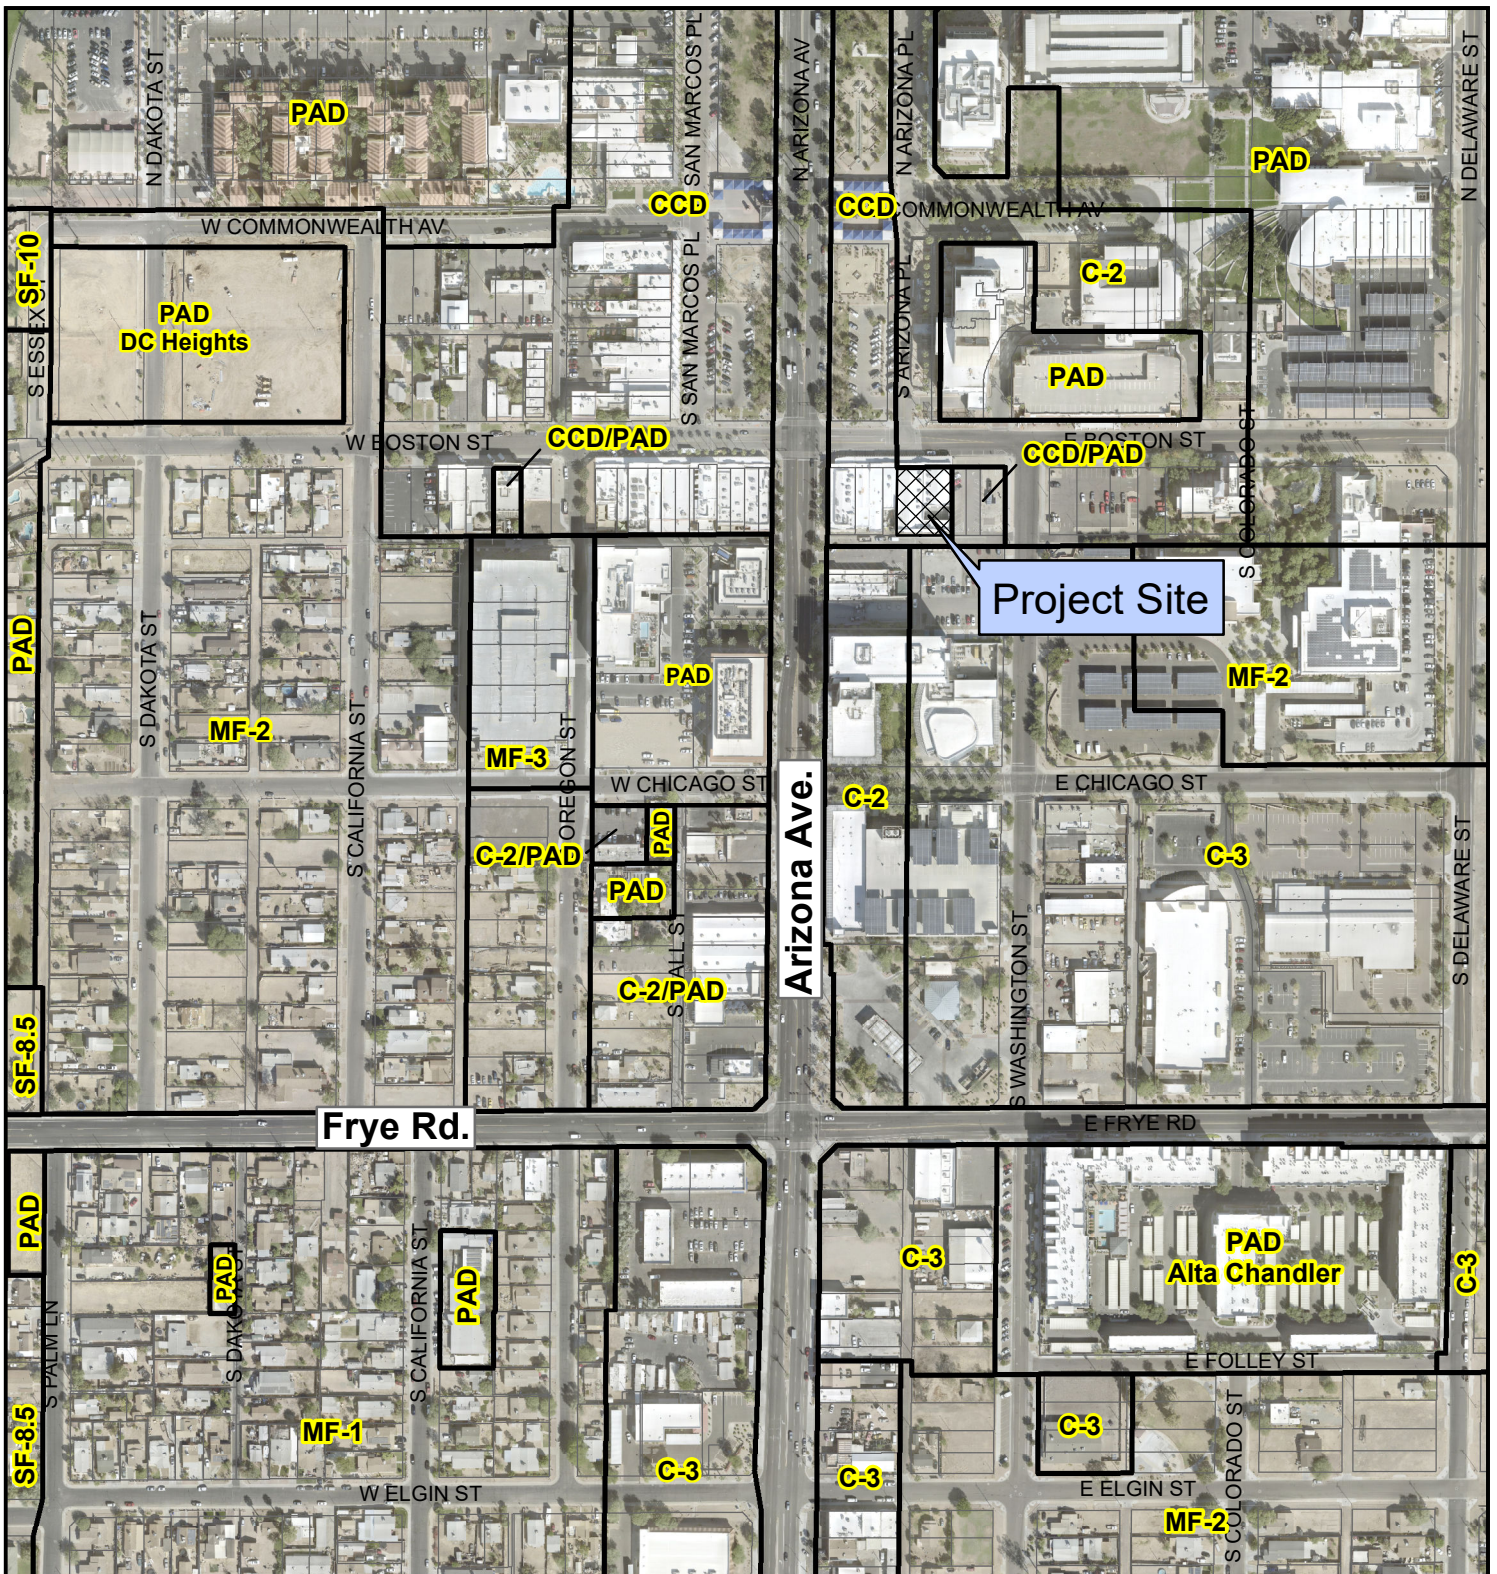

PLH21-0059 Soho63 Outdoor Patio Extension



Proposed Project Details

63 E. Boston St.

Use Permit approval for a Series 6 Bar
Liquor License extension on premise



City of Chandler Planning Division
chandleraz.gov/planning
 For more information visit:
<https://gis.chandleraz.gov/planning>

