



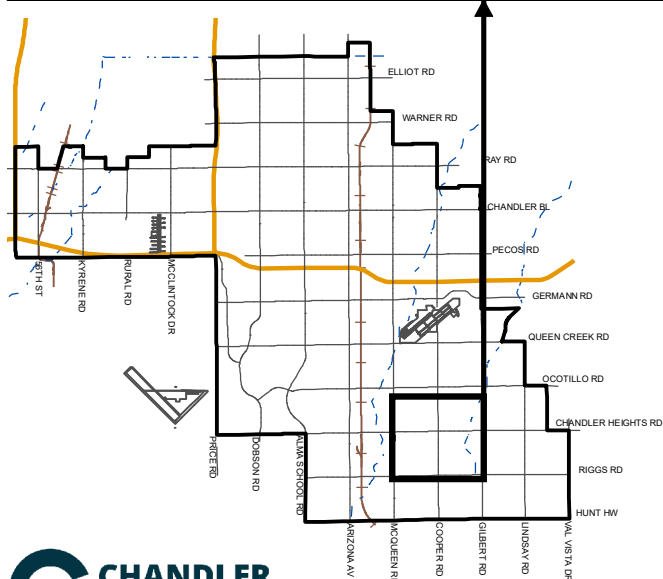

**COOPER ROAD IMPROVEMENTS
(ALAMOSA DRIVE TO RIGGS ROAD)
PROJECT NO. ST1503.401 C03
MEMO NO. CP22-068**

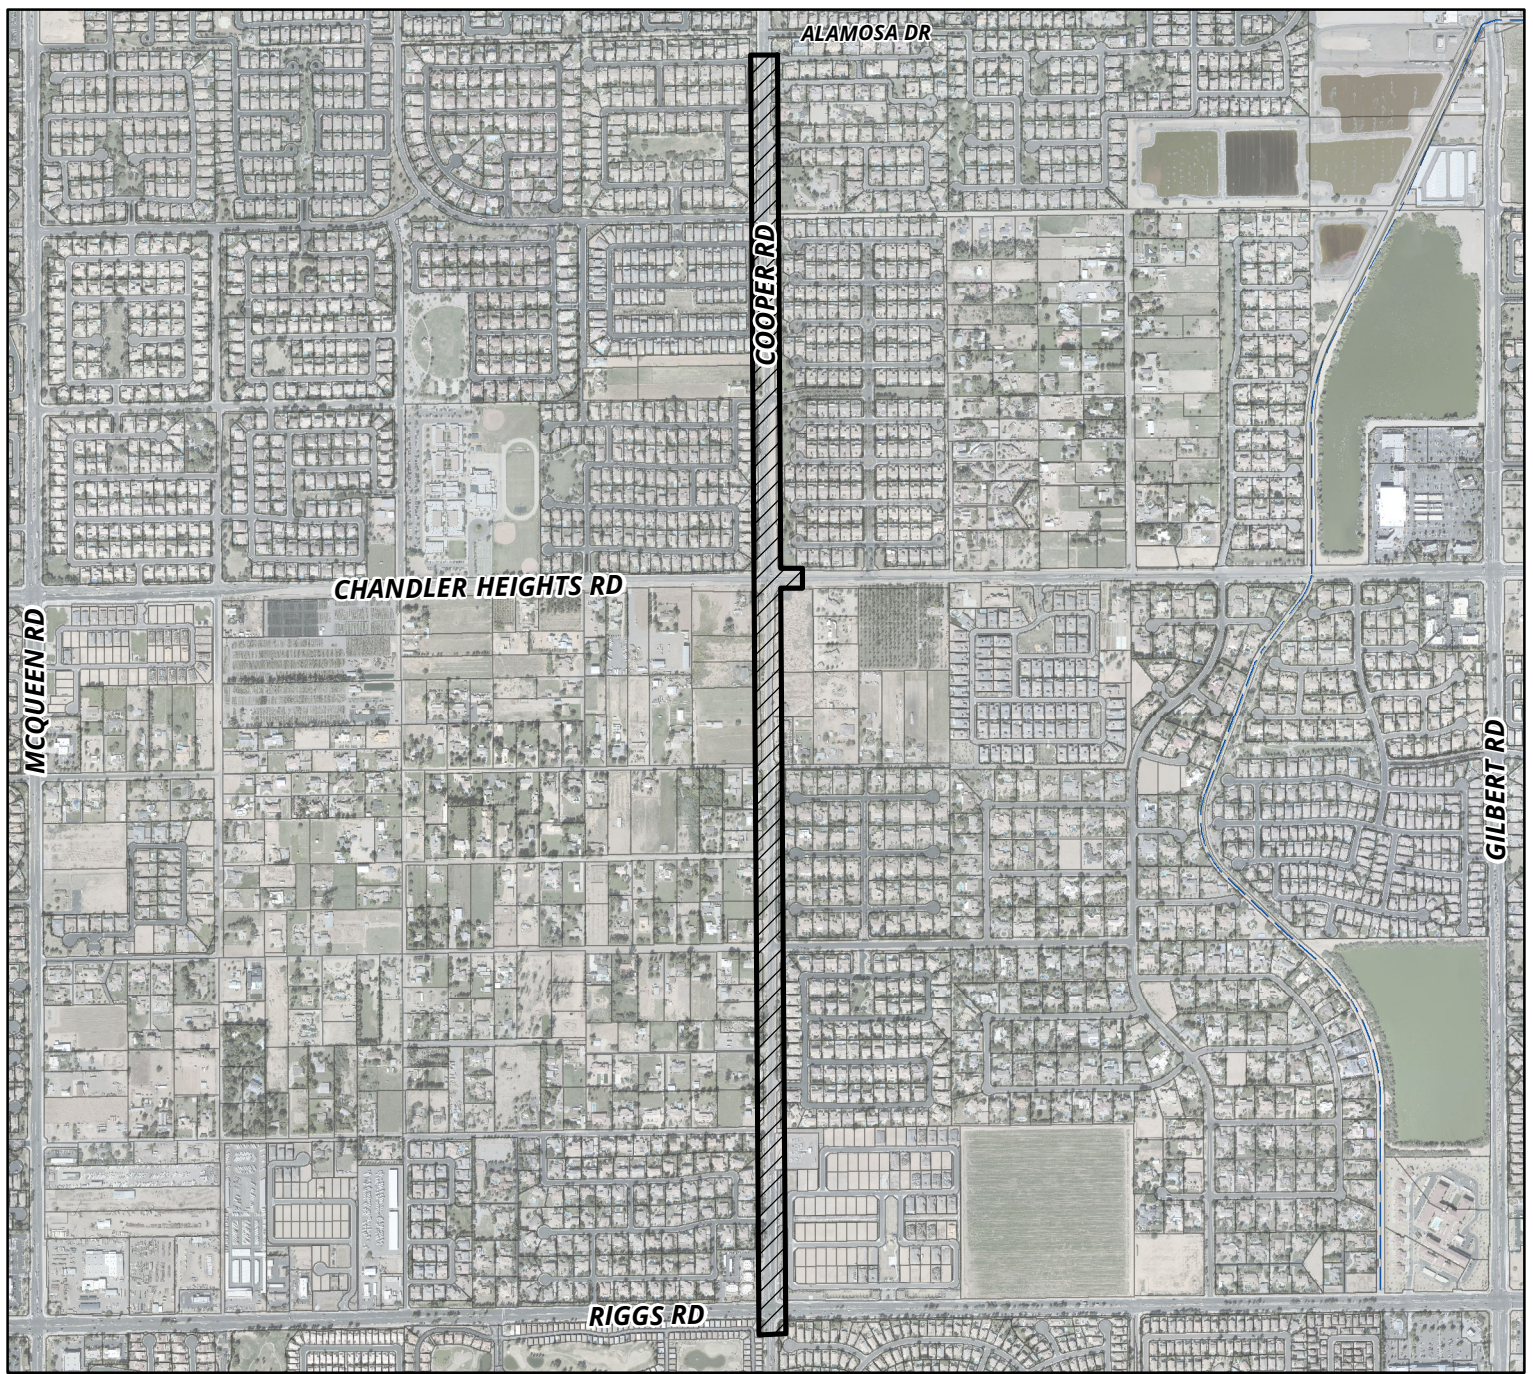

PROJECT SITE